


TYPICAL WIRE CONNECTIONS

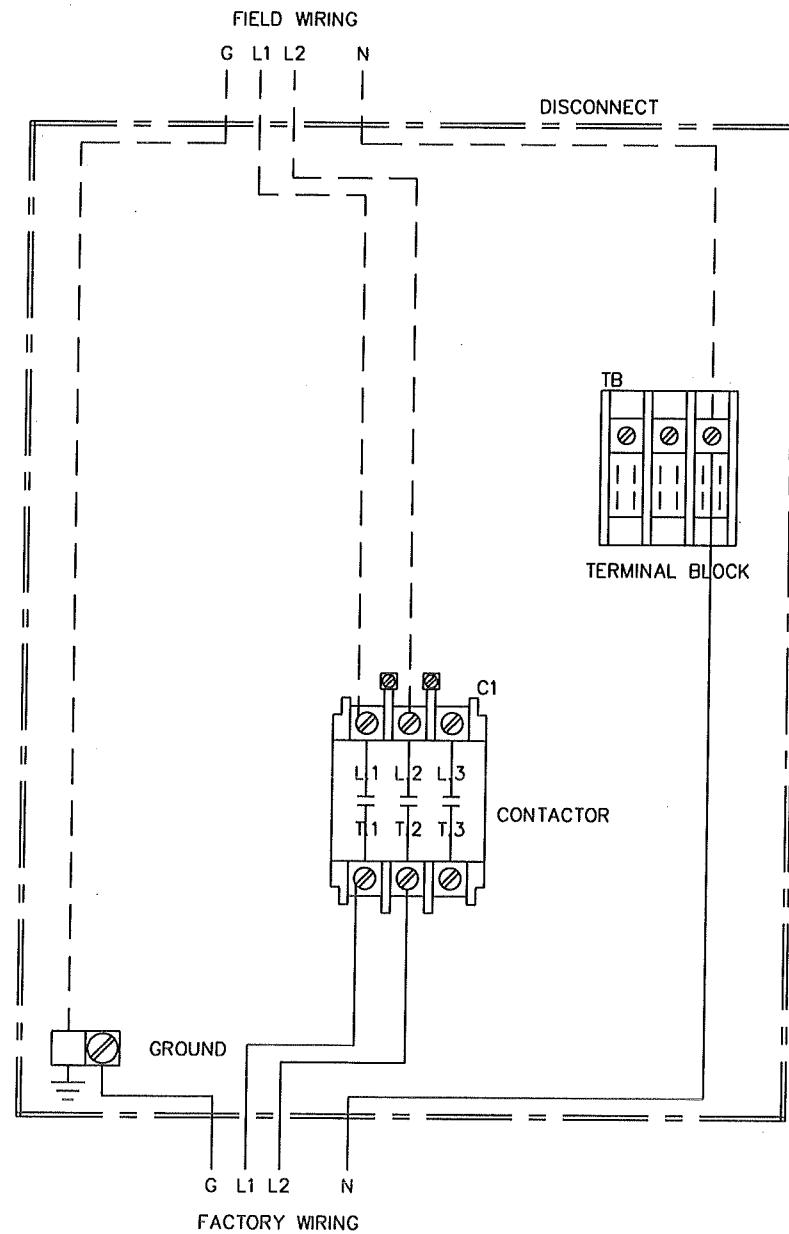

WIRING INSTRUCTIONS

DISCONNECT IS LOCATED ON THE WALK-IN. ELECTRICAL HOOK-UP MUST COMPLY WITH THE NATIONAL ELECTRICAL CODE.

WALK-IN TYPE: Cooler or Freezer		COMPRESSOR TYPE:	
VOLTAGE: 208-230	PHASE: Single	CYCLES: 60 hz	HORSEPOWER:
DRAWN BY: RDA	MODEL NO.:	SCALE: None	DATE: 10-13-09
DRAWING NAME: Single Phase Connections			