
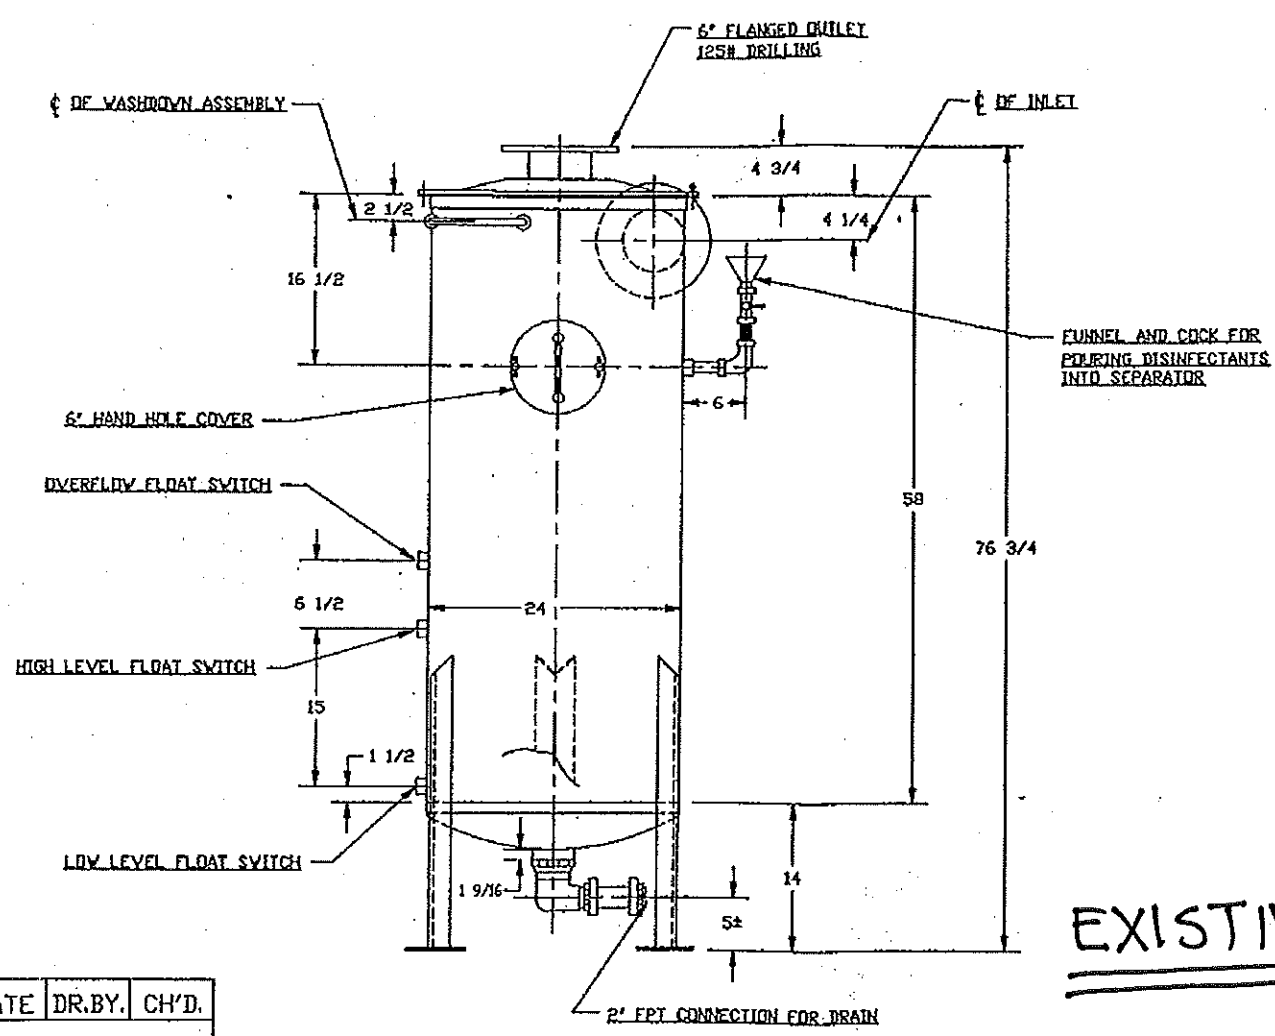
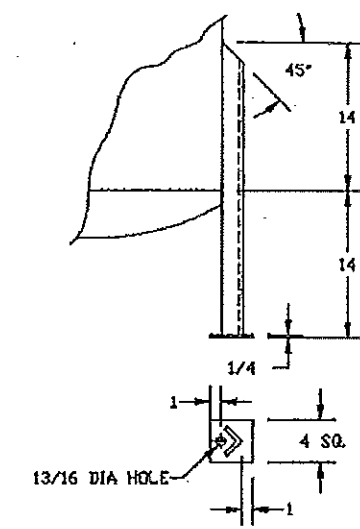


- NOTES
1. HOT DIP GALVANIZED
 2. UNIT EQUIPPED WITH BALL FLOAT SHUT OFF

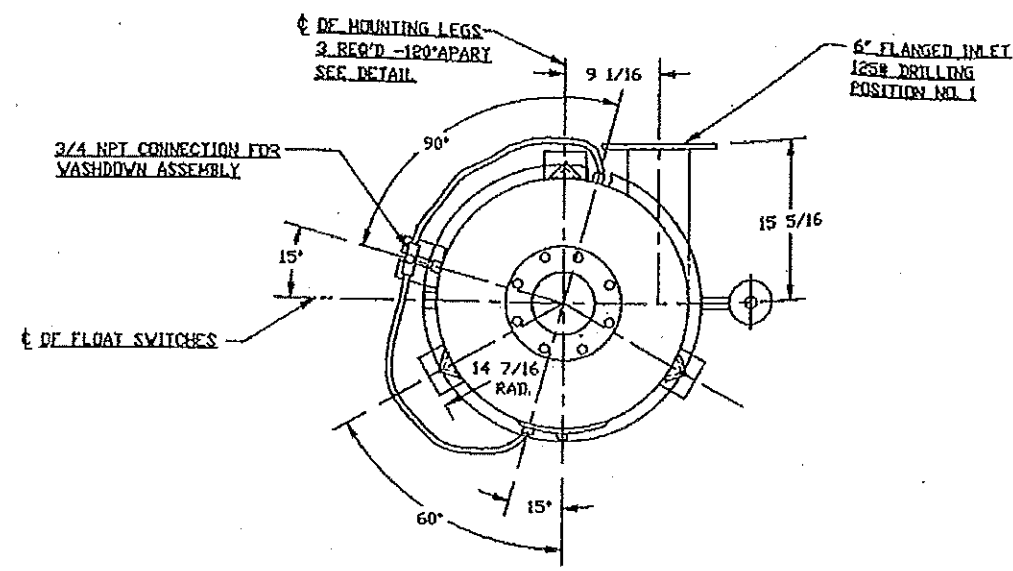

DIMENSIONS CERTIFIED FOR

CUSTOMER R & M AIR SYSTEMS
 INSTALLATION DETROIT, MICHIGAN
 CUSTOMER ORDER 457034
 CAT. NO. WZ124CAG
 BY JVG DATE 5-18-93

OUR ORDER 313153-54

THE SPENCER TURBINE CO.
 WINDSOR, CT. 06095

TITLE: OUTLINE DIMENSION OF A
 24" WET SEPARATOR

SIZE B DWG. NO. 313153-54A REV. 0

DR. BY JVG CK'D BY EHS ENG. KAB ECN
 DATE 5-18-93 DATE 5-18-93 DATE 5-18-93

SCALE: NONE SHEET # 1 OF # 1

EXISTING

NO.	DESCRIPTION	ECN	DATE	DR. BY	CH'D
REVISIONS					