


three inches = one foot
one and one-half inch = one foot
one inch = one foot
three quarters inch = one foot
one-half inch = one foot
one-quarter inch = one foot
one-eighth inch = one foot

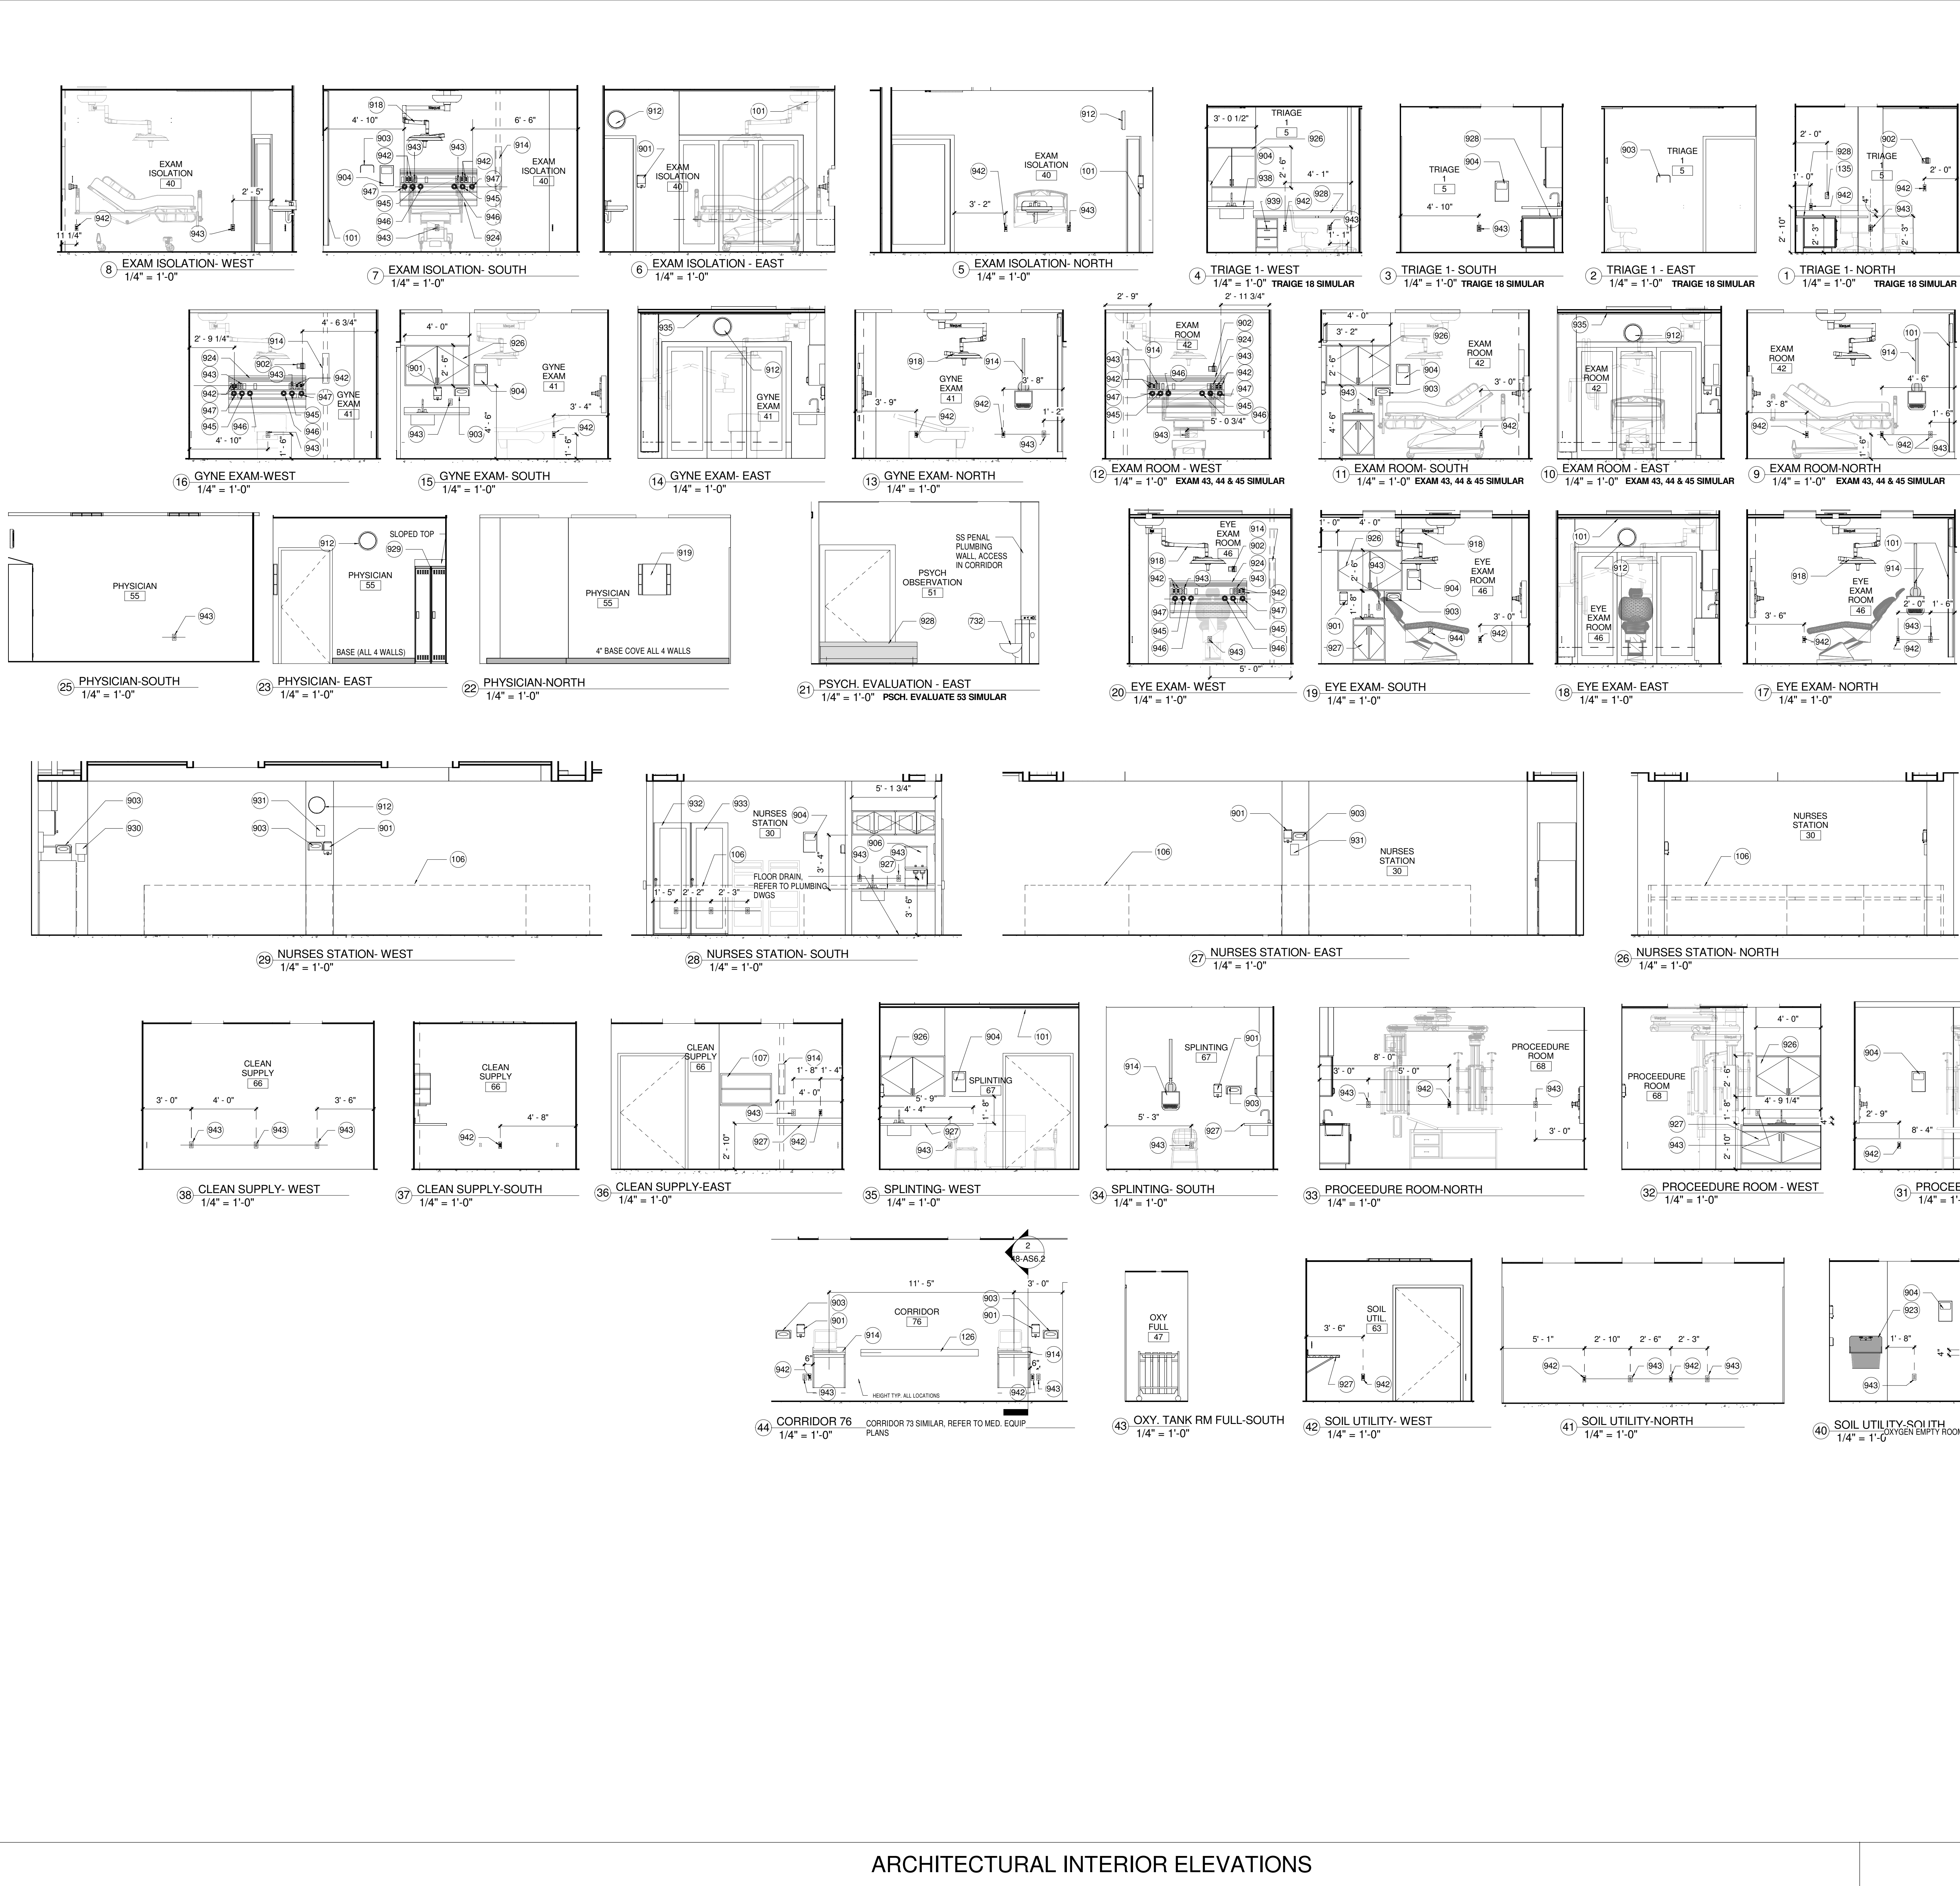

ELEVATION GENERAL NOTES

1. REFER TO MEDICAL EQUIPMENT SHEETS 48-EQS-1 AND 48-EQS-2 FOR ALL EQUIPMENT REQUIRED IN EACH SPACE WITH CORRESPONDING IDENTIFICATION NUMBER. REFER TO MEDICAL PLANNING SPREAD SHEETS AND DATA SHEETS FOR EQUIPMENT NUMBERS AND DESCRIPTIONS.
2. REFER TO 48-EQS-3 FOR MEDICAL EQUIPMENT MOUNTING HEIGHTS AND WALL BLOCKING REQUIREMENTS.
3. ALL MILLWORK SHOWN REQUIRES WALL BLOCKING AND SUPPORT WHERE WALL HUNG.
4. ON ELEVATIONS, ALL BEDS AND EXAM CHAIRS SHOWN ARE FOR REFERENCE ONLY, UNLESS OTHERWISE NOTED. REFER TO MEDICAL EQUIPMENT PLANS AND DATA SHEETS FOR SPECIFIC IDENTIFICATIONS NUMBERS AND DESCRIPTIONS TO BE PROVIDED.
5. REFER TO MECHANICAL, ELECTRICAL AND PLUMBING SHEETS FOR UTILITY AND GASES REQUIRED FOR EACH ROOM. COORDINATE WITH INDICATIONS SHOWN ON MEDICAL EQUIPMENT DRAWINGS AND DATA SHEETS.
6. ALL EXPOSED WALLS IN EACH ROOM WILL HAVE 4" HIGH BASE COVE. TOILET AREAS WILL HAVE 6" CERAMIC TILE BASE. REFER TO INTERIORS DRAWINGS AND SPECIFICATIONS FOR STYLE TYPE AND COLORS.

KEYNOTE No.	DESCRIPTION
101	PRIVACY CURTAIN AND TRACK
106	MODULAR FURNITURE LOCATION, OWNER FURNISHED, OWNER INSTALLED.
107	SHELVING/STORAGE BINS, PROVIDE WALL BACKING TO SUPPORT, REFER TO ELEVATIONS.
126	VINYL HANDBALL & WALL GUARDS PER DETAIL 13A48 AS7 & RUN CONTINUOUS ON OPEN CORRIDOR WALLS AND COLUMN POP CUTS U.N.O
135	WALL PHONE ADA HEIGHT 42" AFF. CORRIDORS. REFER TO ELECTRICAL DRAWINGS FOR ALL WALL PHONE LOCATIONS.
732	PENAL TYPE SS TOILET SINK COMBY.
901	HAND SANITIZER DISPENSER.
902	DIAGNOSTIC SET.
903	GLOVE BOX.
904	SHARPS CONTAINER.
906	ICE MACHINE.
912	CLOCK.
914	BRACKET COMPUTER WALL/DESK.
918	EXAM LIGHT (LUG082).
919	FULL ILLUMINATOR.
920	LIGHT BOOM (LUG079).
923	SCRUB SINK, REFER TO MEDICAL EQUIPMENT PLANS AND MOUNTING HEIGHT SHEET.
924	EXAM ROOM HEAD WALL.
926	MILLWORK UPPER CABINETS, REFER TO SPECIFICATIONS AND INTERIOR DRAWINGS.
927	MILLWORK LOWER CABINETS/SINK, REFER TO INTERIOR DRAWINGS, SPECIFICATIONS AND PLUMBING.
928	SS PSYCH. OBSERVATION, BOLTED TO FLOOR SLAB.
930	LOCKERS, PROVIDE BLOCKING.
931	OSOSCOPE DISPENSER PROVIDED BY OTHERS- NO BACKING.
932	DIGITAL THERMOMETER DISPENSER PROVIDED BY OTHERS- NO BACKING.
933	MEDICINE DISPENSER W/ REFRIGERATOR, ANCHOR TO FLOOR (BY OTHERS) WALL BACKING BY CONTRACTOR.
935	FULL SIZE HOPPER SINK.
938	MILLWORK COUNTER TOP w/SINK, REFER TO INTERIOR DRAWINGS, SPECIFICATIONS AND PLUMBING.
939	MILLWORK LOWER CABINET w/ 3 DRAWERS, REFER TO INTERIOR DRAWINGS, SPECIFICATIONS.
942	(E POWER) OUTLET, REFER TO ELECTRICAL DRAWINGS.
943	TYP. OUTLET, REFER TO ELECTRICAL DRAWINGS.
944	DATA OUTLET, REFER TO ELECTRICAL DRAWINGS.
945	MEDICAL AIR.
946	MEDICAL OXYGEN.
947	MEDICAL VACUUM.

Department of Veterans Affairs

14355
ROBERT G. LARA
ARCHITECT
Exp. date: 6-15-12

ARCHITECT OF RECORD:

SBBL Architecture + Planning
1001 North Mainway # 105, Suite 400
Amarillo, Texas 79101
T: 806.350.0255 F: 806.350.0256 E: sbbl@sbbl.com

EMERGENCY DEPARTMENT

AMARILLO VA HEALTH CARE SYSTEM
AMARILLO, TEXAS

Approved: VA Area Proj. Mgr.

V.A. PROJECT NO.: VA258-P-0196
SBBL PROJECT NO.: 0110.00
DRAWN BY: RBT
CHECKED BY: RGL
DATE: 1/16/12

Date	Revision

Approved: Med. Ctr. Director

Approved: Asst. Admin Engineering Service

Approved: Asst. VA Medical Director

Approved: Chief of Facilities

Approved: Chief of Engineering

Approved: Chief of Projects

48-AS8.3