



DOOR SCHEDULE														
DOOR NUMBER	ROOM NAME	TYPE	MATERIAL	DOOR SIZE			FINISH	DOOR GLASS	FRAME			HARDWARE	FIRE RATING	NOTES
				WIDTH	HEIGHT	THICKNESS			TYPE	MATERIAL	FINISH			
1	WAITING	W8	ALUM	3'-0"	7'-0"		DRK BRONZE	STORE FRONT	1	ALUM	DRK BRONZE	39		1
2A	VESTIBULE	W1	ALUM	6'-0"	7'-0"	0'-1 3/4"	DRK BRONZE	STORE FRONT	-	ALUM	DRK BRONZE	1		
2B	SECURED CHECK IN	W7	ALUM	6'-0"	7'-0"	0'-1 3/4"	DRK BRONZE	STORE FRONT		ALUM	DRK BRONZE	2		1,2
2C		II		12'-0"	7'-0"	0'-1 3/4"								
4A	MASS SHOWER	E	HM	6'-0"	7'-0"	0'-1 3/4"	PAINTED		3	HM	PAINTED	7		2
4B	MASS SHOWER	E	HM	6'-0"	7'-0"	0'-1 3/4"	PAINTED		3	HM	PAINTED	6		2
5	TRIAGE 1	A	SCWD	3'-0"	7'-0"	0'-1 3/4"	FACTORY PREFINISH		1	HM	FACTORY	17		
6A	VESTIBULE	W4	ALUM	6'-0"	7'-0"	0'-1 3/4"	DRK BRONZE	STORE FRONT	-	ALUM	DRK BRONZE	1		1,2
6B	VESTIBULE	W10	ALUM	6'-0"	7'-0"	0'-1 3/4"	DRK BRONZE	STORE FRONT	-	ALUM	DRK BRONZE	2		1,2
7A	DECON SHOWR.	D	HM	4'-0"	7'-0"	0'-1 3/4"	PAINTED		2	HM	PAINTED	3		
7B	DECON SHOWR.	D	HM	4'-0"	7'-0"	0'-1 3/4"	PAINTED		2	HM	PAINTED	4		
8	PARAMEDIC	A	SCWD	3'-0"	7'-0"	0'-1 3/4"	FACTORY PREFINISH		1	HM	PAINTED	14		
9A	SECURITY CHECK IN	M	SCWD	3'-0"	7'-0"	0'-1 3/4"	FACTORY PREFINISH	FULL GLASS	1	HM	PAINTED	15		
9B	ADMIN/INFO/REGISTRATION	M	SCWD	3'-0"	7'-0"	0'-1 3/4"	FACTORY PREFINISH	FULL GLASS	1	HM	PAINTED	16		
13	EQUIP./STOR.	A	SCWD	3'-0"	7'-0"	0'-1 3/4"	FACTORY PREFINISH		1	HM	PAINTED	8	1HR	
15	ANTE RM	M	SCWD	3'-0"	7'-0"	0'-1 3/4"	FACTORY PREFINISH	HALF GLASS	1	HM	PAINTED	26		
17	AOD STORAGE	A	SCWD	3'-0"	7'-0"	0'-1 3/4"	FACTORY PREFINISH		1	HM	PAINTED	9	1HR	
18	TRIAGE 2	A	SCWD	3'-0"	7'-0"	0'-1 3/4"	FACTORY PREFINISH		1	HM	PAINTED	17		
19	WOMEN	A	SCWD	3'-0"	7'-0"	0'-1 3/4"	FACTORY PREFINISH		1	HM	PAINTED	20		
20	MEN	A	SCWD	3'-0"	7'-0"	0'-1 3/4"	FACTORY PREFINISH		1	HM	PAINTED	20		
21A	BEREAVMENT	A	SCWD	3'-0"	7'-0"	0'-1 3/4"	FACTORY PREFINISH		1	HM	PAINTED	25		
21B	BEREAVMENT	A	SCWD	3'-0"	7'-0"	0'-1 3/4"	FACTORY PREFINISH		1	HM	PAINTED	25		
22	CORRIDOR	M	SCWD	6'-0"	7'-0"	0'-1 3/4"	FACTORY PREFINISH	HALF GLASS	3	HM	PAINTED	29		2
24A	DECON SWR CORRIDOR	B	SCWD	4'-0"	7'-0"	0'-1 3/4"	FACTORY PREFINISH		2	HM	PAINTED	25		
24B	DECON SWR CORRIDOR	GG	HM	4'-0"	7'-0"	0'-1 3/4"	PAINTED		2	HM	PAINTED	5		
26A	SECURITY CHECK IN	G	SCWD	6'-0"	7'-0"	0'-1 3/4"	FACTORY PREFINISH	FULL GLASS	3	HM	PAINTED	29		2
26B	ADMIN/INFO/REGISTRATION	M	SCWD	3'-0"	7'-0"	0'-1 3/4"	FACTORY PREFINISH	HALF GLASS	1	HM	PAINTED	34		
26C	ASSIGNMENT AREA	M	SCWD	6'-0"	7'-0"	0'-1 3/4"	FACTORY PREFINISH	HALF GLASS	3	HM	PAINTED	29		2
28	ELECTRICAL ROOM	D	HM	4'-0"	7'-0"	0'-1 3/4"	PAINTED		2	HM	PAINTED	35	1HR	
31	TRAUMA ISOLATION 1	P	ALUM	12'-0"	7'-2 1/2"	0'-1 3/4"	DRK BRONZE	FULL GLASS	-	ALUM	FACTORY	44		3
31B	ANTE RM	M	SCWD	3'-0"	7'-0"	0'-1 3/4"	FACTORY PREFINISH	HALF GLASS	1	HM	PAINTED	28		
32	TRAUMA 2	P	ALUM	12'-0"	7'-2 1/2"	0'-1 3/4"	DRK BRONZE	FULL GLASS	-	ALUM	FACTORY	44		3
33	TRAUMA 3	P	ALUM	12'-0"	7'-2 1/2"	0'-1 3/4"	DRK BRONZE	FULL GLASS	-	ALUM	FACTORY	44		3
34	TRAUMA 4	P	ALUM	12'-0"	7'-2 1/2"	0'-1 3/4"	DRK BRONZE	FULL GLASS	-	ALUM	FACTORY	44		3
35	CONTROL ROOM	A	SCWD	3'-0"	7'-0"	0'-1 3/4"	FACTORY PREFINISH		1	HM	PAINTED	27		
35A	CONTROL ROOM	K	SCWD-LEAD LINED	3'-0"	7'-0"	0'-2"	FACTORY PREFINISH		7	HM	PAINTED	43		
36	CT SCAN	L	SCWD-LEAD LINED	5'-0"	7'-0"	0'-2"	FACTORY PREFINISH		-	HM	PAINTED	42		5
37	X-RAY	L	SCWD-LEAD LINED	5'-0"	7'-0"	0'-2"	FACTORY PREFINISH		8	HM	PAINTED	42		5
40A	EXAM ISOLATION	N	ALUM	8'-0"	7'-2 1/2"	0'-1 3/4"	DRK BRONZE	FULL GLASS	-	ALUM	FACTORY	44		3
40B	EXAM ISOLATION	A	SCWD	3'-0"	7'-0"	0'-1 3/4"	FACTORY PREFINISH		1	HM	PAINTED	17		
40C	DECON SWR CORRIDOR	M	SCWD	4'-0"	7'-0"	0'-1 3/4"	FACTORY PREFINISH	HALF GLASS	2	HM	PAINTED	25		
41	GYNE EXAM	N	ALUM	8'-0"	7'-2 1/2"	0'-1 3/4"	DRK BRONZE	FULL GLASS	-	ALUM	FACTORY	44		3
42	EXAM ROOM	N	ALUM	8'-0"	7'-2 1/2"	0'-1 3/4"	DRK BRONZE	FULL GLASS	-	ALUM	FACTORY	44		3
43	EXAM ROOM	N	ALUM	8'-0"	7'-2 1/2"	0'-1 3/4"	DRK BRONZE	FULL GLASS	-	ALUM	FACTORY	44		3
44	EXAM ROOM	N	ALUM	8'-0"	7'-2 1/2"	0'-1 3/4"	DRK BRONZE	FULL GLASS	-	ALUM	FACTORY	44		3
45	EXAM ROOM	N	ALUM	8'-0"	7'-2 1/2"	0'-1 3/4"	DRK BRONZE	FULL GLASS	-	ALUM	FACTORY	44		3
46	EYE EXAM ROOM	N	ALUM	8'-0"	7'-2 1/2"	0'-1 3/4"	DRK BRONZE	FULL GLASS	-	ALUM	FACTORY	44		3
47	OXY FULL	A	SCWD	3'-0"	7'-0"	0'-1 3/4"	FACTORY PREFINISH		1	HM	PAINTED	32	1HR	
47A	OXY. EMPTY	A	SCWD	3'-0"	7'-0"	0'-1 3/4"	FACTORY PREFINISH		1	HM	PAINTED	11	1HR	
48	ROOF ACCESS	A	SCWD	3'-0"	7'-0"	0'-1 3/4"	FACTORY PREFINISH		1	HM	PAINTED	12	1HR	
49	WOMENS	A	SCWD	3'-0"	7'-0"	0'-1 3/4"	FACTORY PREFINISH		1	HM	PAINTED	21		
50	MEN	A	SCWD	3'-0"	7'-0"	0'-1 3/4"	FACTORY PREFINISH		1	HM	PAINTED	21		
51	PSYCH OBSERVATION	J	SCWD	4'-0"	7'-0"	0'-1 3/4"	FACTORY PREFINISH	2'6"x8" GLASS	5	HM	PAINTED	41		
52	OPEN PATIO	F	HM	3'-0"	7'-0"	0'-1 3/4"	PAINTED	2'6"x8" GLASS	4	HM	PAINTED	40		
53	PSYCH OBSERVATION	J	SCWD	4'-0"	7'-0"	0'-1 3/4"	FACTORY PREFINISH	2'6"x8" GLASS	5	HM	PAINTED	41		
54	OPEN PATIO	F	HM	3'-0"	7'-0"	0'-1 3/4"	PAINTED	2'6"x8" GLASS	4	HM	PAINTED	40		
55	PHYSICIAN	A	SCWD	3'-0"	7'-0"	0'-1 3/4"	FACTORY PREFINISH		1	HM	PAINTED	30		
55A	STOR.	A	SCWD	3'-0"	7'-0"	0'-1 3/4"	FACTORY PREFINISH		1	HM	PAINTED	32	1HR	
56	ON-CALL	A	SCWD	3'-0"	7'-0"	0'-1 3/4"	FACTORY PREFINISH		1	HM	PAINTED	30		
57	TOILET	A	SCWD	3'-0"	7'-0"	0'-1 3/4"	FACTORY PREFINISH		1	HM	PAINTED	20		
58	BREAK ROOM	A	SCWD	3'-0"	7'-0"	0'-1 3/4"	FACTORY PREFINISH		1	HM	PAINTED	30		
59	TRAINING/SOC. WORKER	A	SCWD	3'-0"	7'-0"	0'-1 3/4"	FACTORY PREFINISH		1	HM	PAINTED	30		
60	GEN. STORAGE	A	SCWD	3'-0"	7'-0"	0'-1 3/4"	FACTORY PREFINISH		1	HM	PAINTED	31	1HR	
61	HEAD NURSE	A	SCWD	3'-0"	7'-0"	0'-1 3/4"	FACTORY PREFINISH		1	HM	PAINTED	21		
62	HAC	A	SCWD	3'-0"	7'-0"	0'-1 3/4"	FACTORY PREFINISH		1	HM	PAINTED	17	1HR	
63A	SOIL UTIL.	DD	SCWD	4'-0"	7'-0"	0'-1 3/4"	FACTORY PREFINISH		2	HM	PAINTED	23	1HR	
63B	SOIL UTIL.	DD	SCWD	4'-0"	7'-0"	0'-1 3/4"	FACTORY PREFINISH		2	HM	PAINTED	23	1HR	
64	SOIL LINEN	C	SCWD	6'-0"	7'-0"	0'-1 3/4"	FACTORY PREFINISH		3	HM	PAINTED	24	1HR	2
66	CLEAN SUPPLY	B	SCWD	4'-0"	7'-0"	0'-1 3/4"	FACTORY PREFINISH		2	HM	PAINTED	25	1HR	
66A	CLEAN LINEN	C	SCWD	6'-0"	7'-0"	0'-1 3/4"	FACTORY PREFINISH		3	HM	PAINTED	24	1HR	2
67	SPLINTING	EE	SCWD	4'-0"	7'-0"	0'-1 3/4"	FACTORY PREFINISH		2	HM	PAINTED	18		
68	PROCEDURE ROOM	EE	SCWD	4'-0"	7'-0"	0'-1 3/4"	FACTORY PREFINISH		2	HM	PAINTED	18		
69	PATNT TOILET	A	SCWD	3'-0"	7'-0"	0'-1 3/4"	FACTORY PREFINISH		1	HM	PAINTED	30		
70	PATNT TOILET	A	SCWD	3'-0"	7'-0"	0'-1 3/4"	FACTORY PREFINISH		1	HM	PAINTED	30		
75	CORRIDOR	FF	HM	6'-0"	7'-0"		PAINTED		3	HM	PAINTED	38	1 HR	2
77	CORRIDOR	H	HM	6'-0"	7'-0"	0'-1 3/4"	PAINTED	2'6"x8" WIRE GLASS	3	HM	PAINTED	37	1 HR	2
78	AOD TOILET	A	SCWD	3'-0"	7'-0"	0'-1 3/4"	FACTORY PREFINISH		1	HM	PAINTED	30		
79	FIRE RISER	E	HM	6'-0"	7'-0"	0'-1 3/4"	PAINTED		3	HM	PAINTED	10		
80	MECH. PENTHOUSE	E	HM	6'-0"	7'-0"	0'-1 3/4"	PAINTED		3	HM	PAINTED	13		2

DOOR SCHEDULE														
DOOR NUMBER	ROOM NAME	TYPE	MATERIAL	DOOR SIZE			FINISH	DOOR GLASS	FRAME			HARDWARE	FIRE RATING	NOTES
				WIDTH	HEIGHT	THICKNESS			TYPE	MATERIAL	FINISH			

DOOR SCHEDULE NOTES:


1. STOREFRONT/CURTAIN WALL WINDOW SYSTEM- DOOR COMPONENT
2. PAIR OF 36" X 84" (DOUBLE DOORS).
3. MANUFACTURED EXAM ROOM DOOR SYSTEM. BASIS OF DESIGN: HORTON, MODEL 310T.
4. OUTSIDE PLUMBING ACCESS DOORS TO DETENSION TOILETS. VERIFY SIZE AND MOUNTING HEIGHT WITH PLUMBING ACCESS REQUIREMENTS PRIOR TO PURCHASE.
5. UNEQUAL PAIR OF DOORS- 36" LARGE LEAF, 24" SMALL LEAF

DOOR/WINDOW SCHEDULE

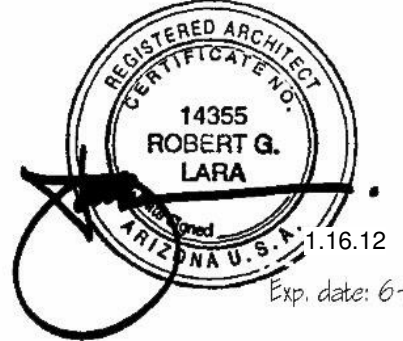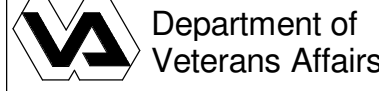

ARCHITECT OF RECORD:

SBBL Architecture + Planning
1001 North Harwin Way # 105, Tustin, Arizona 85711
t:320.620.0255 f:320.620.0255 e:300@sbbl.com

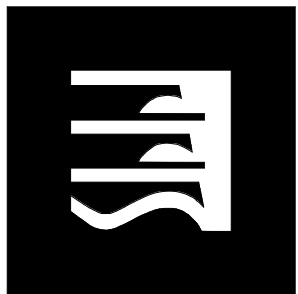

EMERGENCY DEPARTMENT

AMARILLO VA HEALTH CARE SYSTEM
AMARILLO, TEXAS

Approved: VA Area Proj. Mgr.

V.A. PROJECT NO.:VA258-P-0196

SBBL PROJECT NO:0110.00

DRAWN BY: RBT

CHECKED BY: RGL

DATE: 1/16/12

△	Date	Revision

Approved: Med. Ctr. Director

Approved: Asst. Admin Engineering Service

Approved: Asst. VA Medical Director

Approved: Chief of Facilities

Approved: Chief of Engineering

Approved: Chief of Projects

48-AS9.1