

**SBBL Architecture + Planning**  
1001 North Alvernon Way # 105, Tucson, Arizona 85711  
t: 520.620.0255 f: 520.620.0535 e: sbbl@sbbl.biz



AMARILLO VA HEALTH CARE SYSTEM  
AMARILLO, TEXAS

V.A. PROJECT NO: VA258-P-019  
SBBL PROJECT NO: 0110.00  
DRAWN BY: RBT  
CHECKED BY: RGL  
DATE: 1/16/12



△	Date	Revision

Approved: Asst. Admin  
Engineering Service


Approved: Chief of Facilities

Approved: Chief of Projects

48-AS9.2

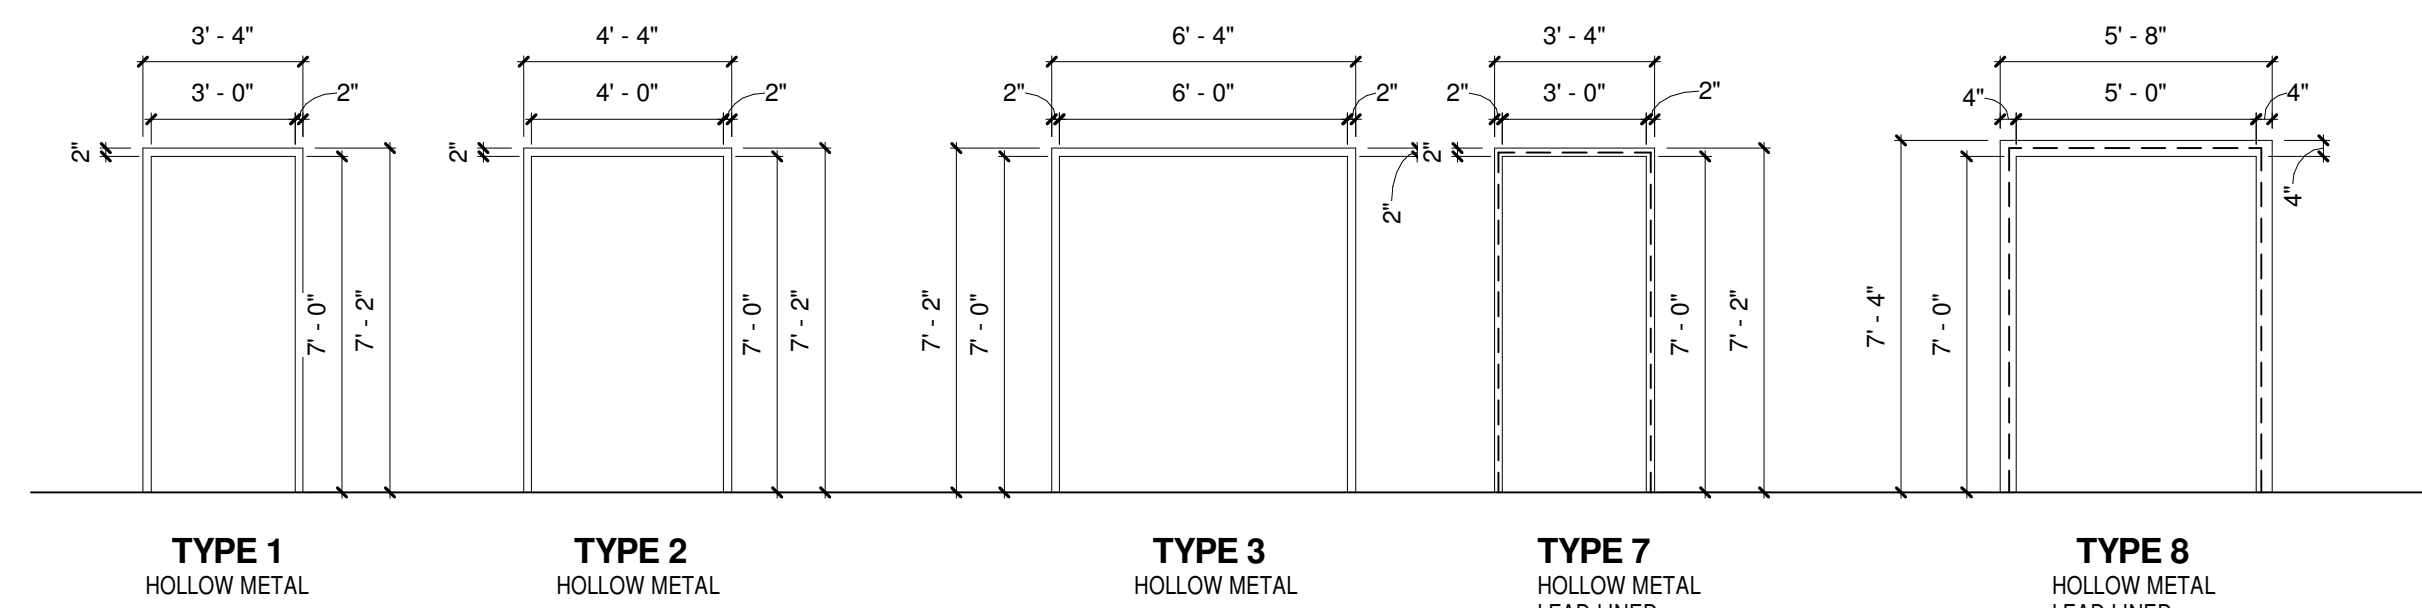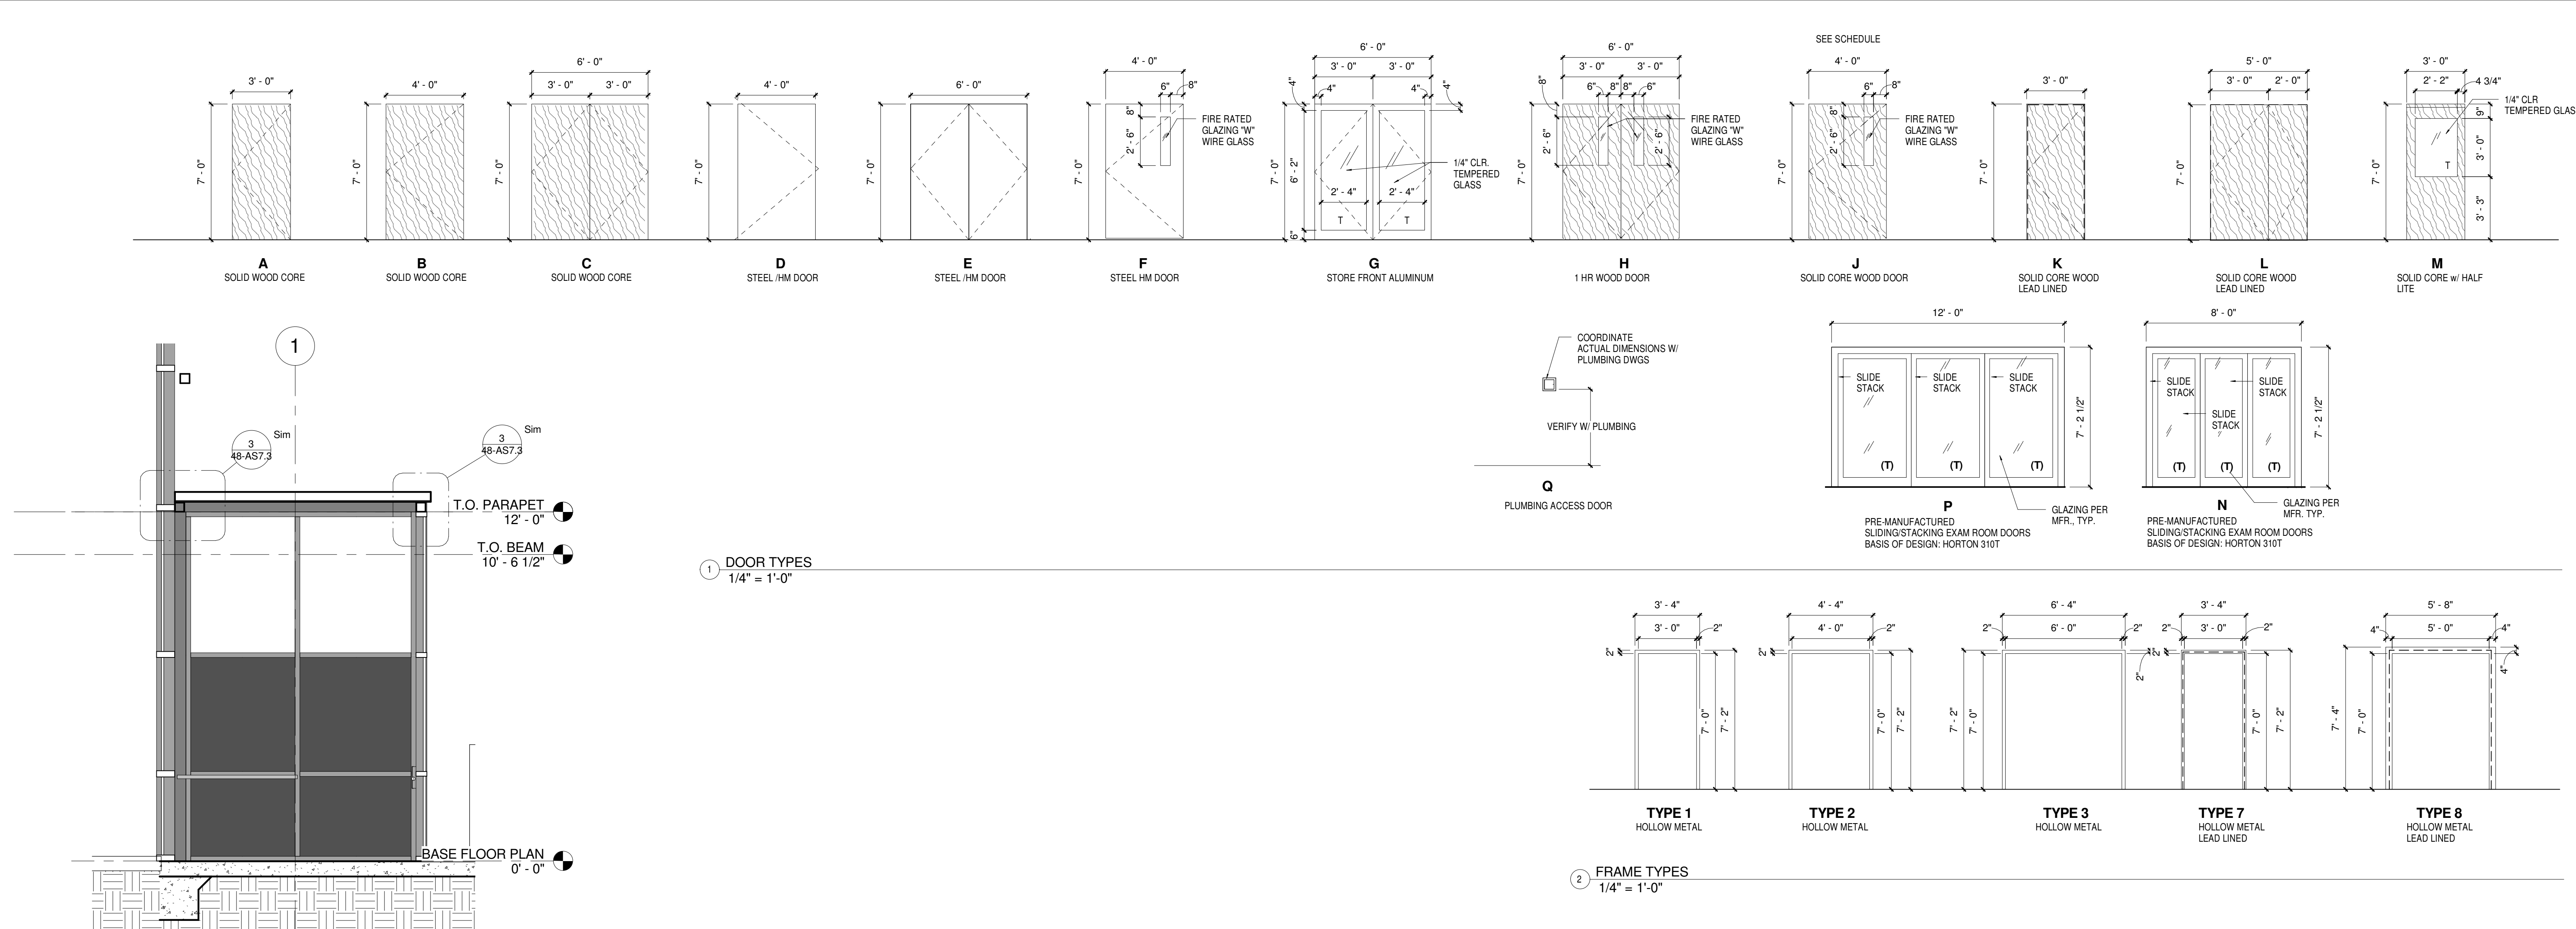

2 FRAME TYPES  
1/4" = 1'-0"

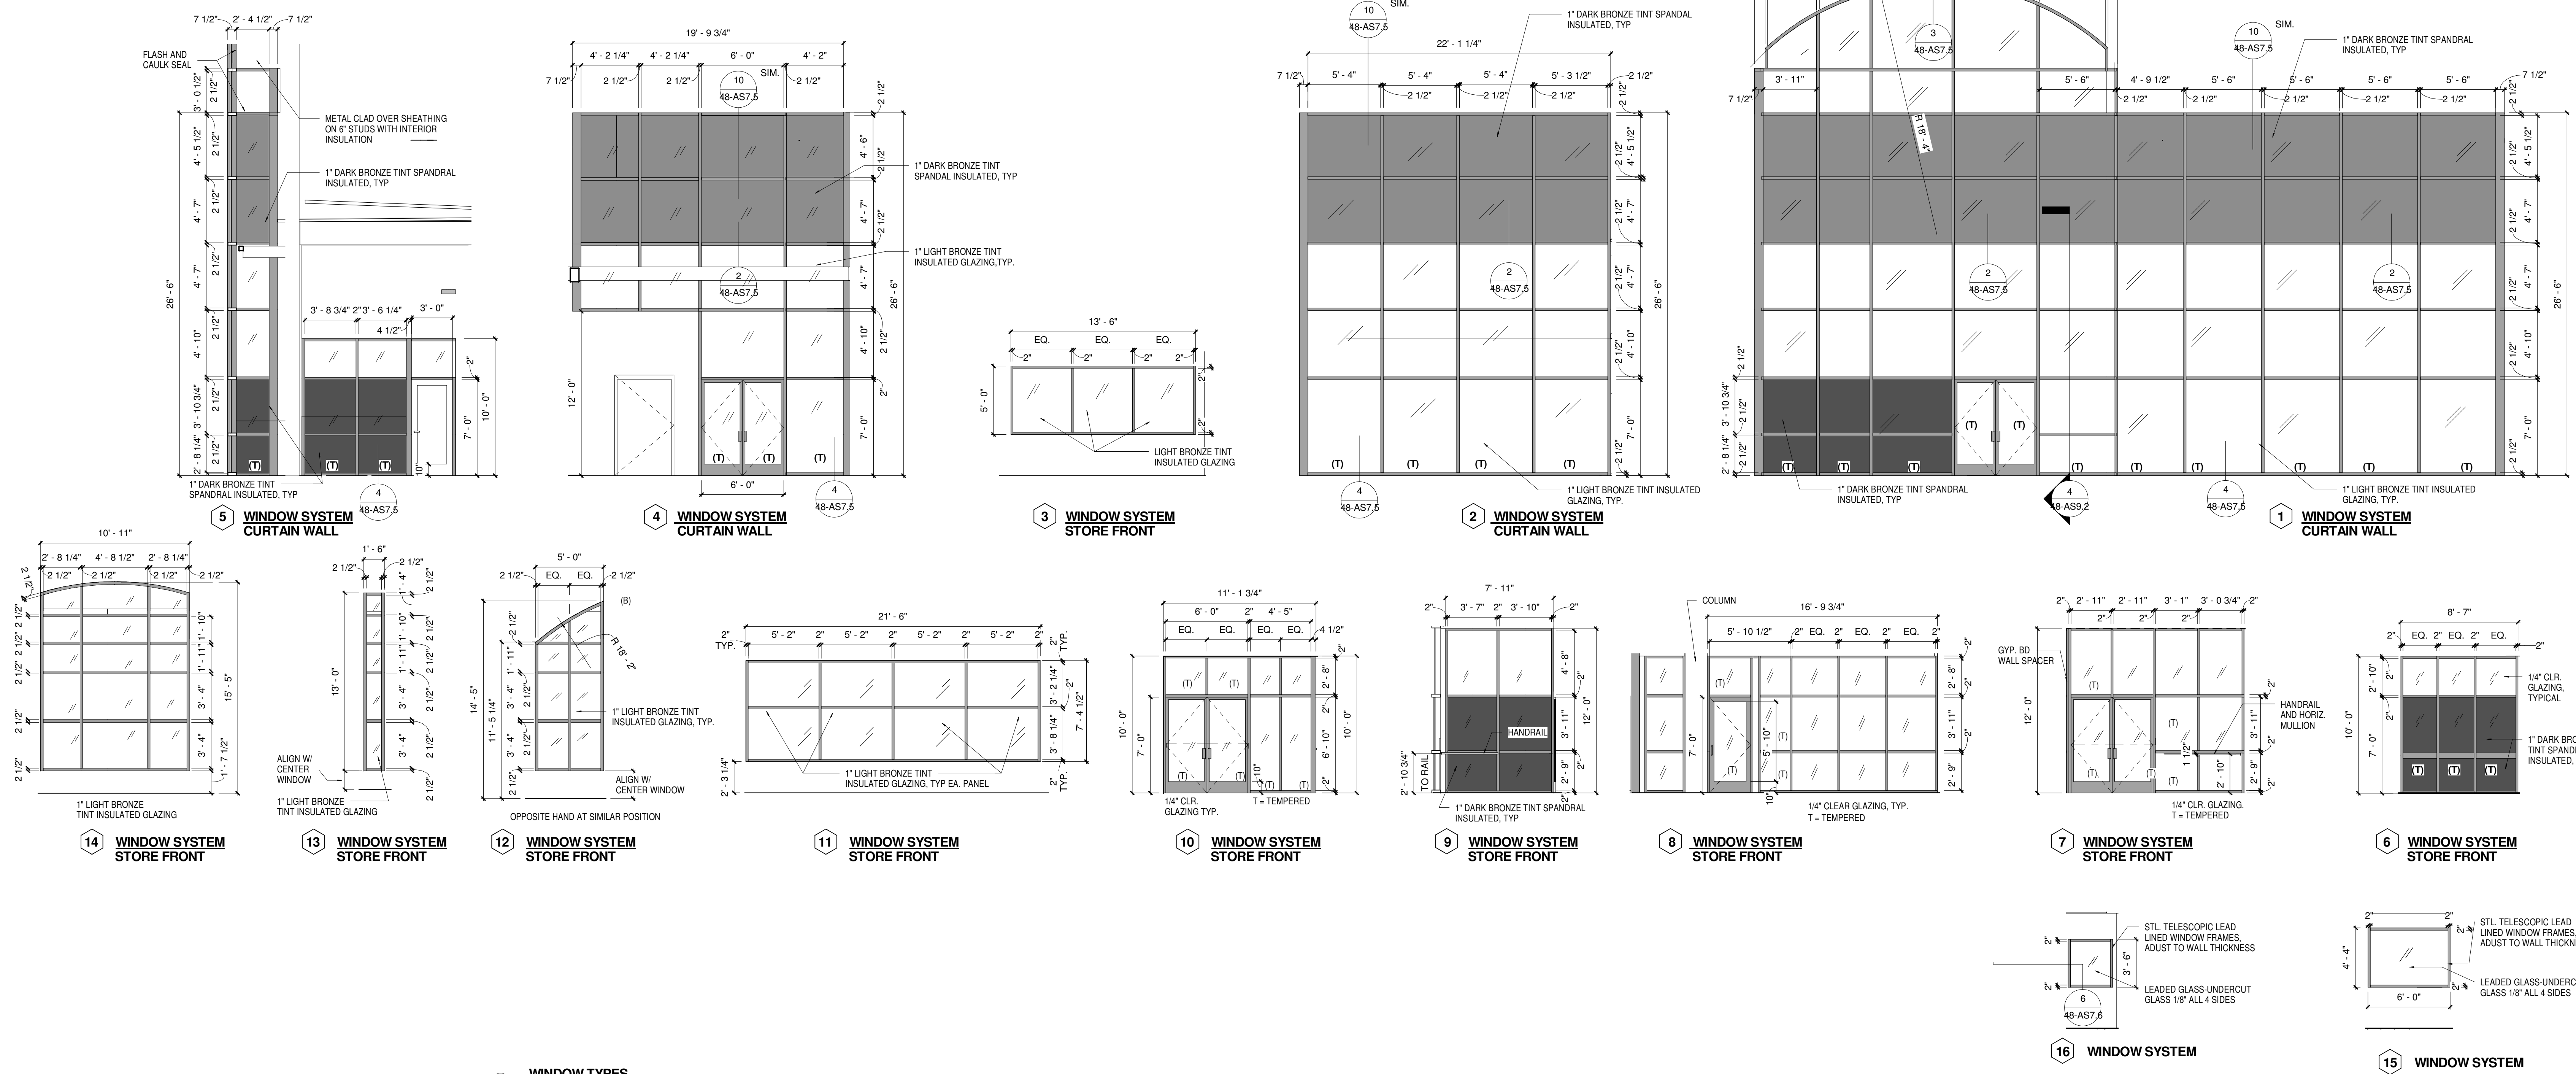

### 3 WINDOW TYPES

## DOOR/WINDOW TYPES