




three inches = one foot  
 one and one-half inch = one foot  
 one inch = one foot  
 three-quarters inch = one foot  
 one-half inch = one foot  
 one-quarter inch = one foot  
 one-eighth inch = one foot

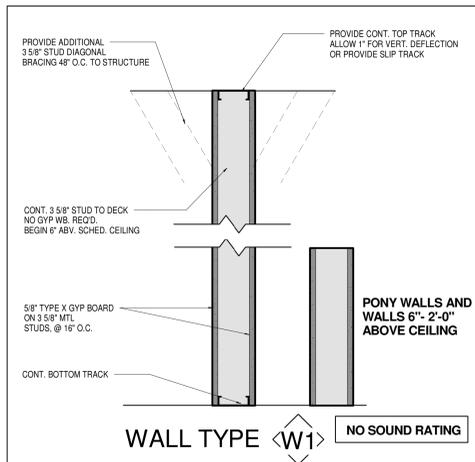


WALL TYPE <W1> NO SOUND RATING

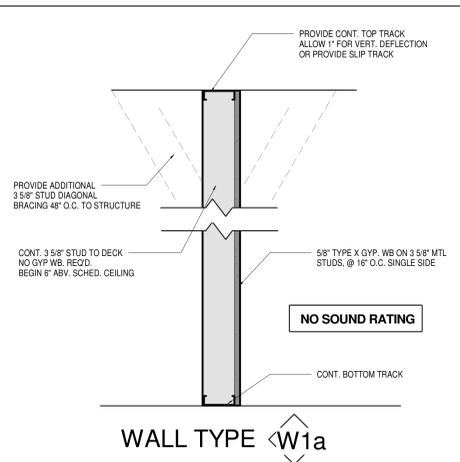


WALL TYPE <W1a> NO SOUND RATING

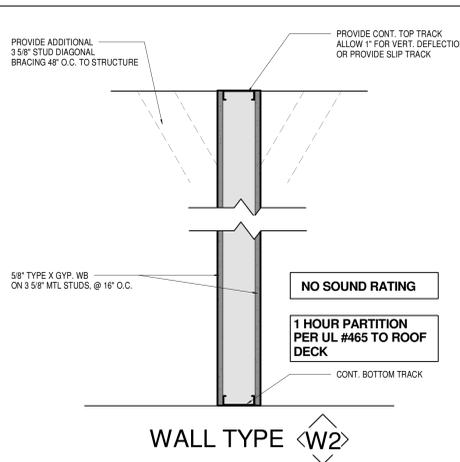


WALL TYPE <W2> NO SOUND RATING  
1 HOUR PARTITION PER UL #465 TO ROOF DECK

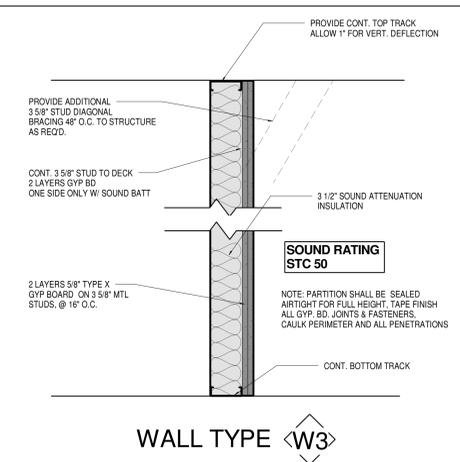


WALL TYPE <W3> SOUND RATING STC 50  
1 HOUR PARTITION PER UL #465 TO ROOF DECK

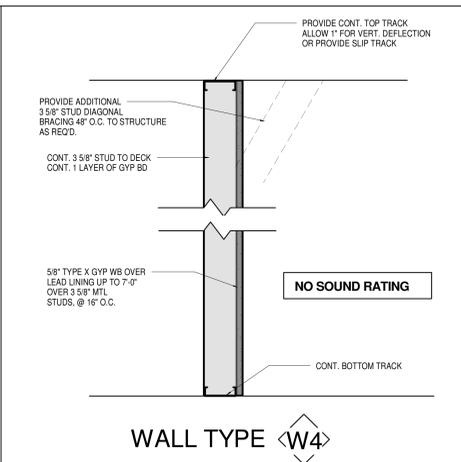


WALL TYPE <W4> NO SOUND RATING

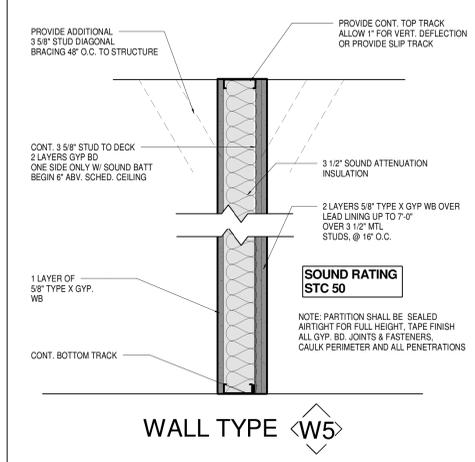


WALL TYPE <W5> SOUND RATING STC 50

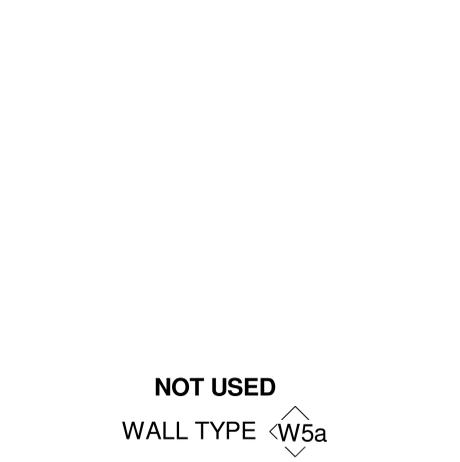


NOT USED  
WALL TYPE <W5a>

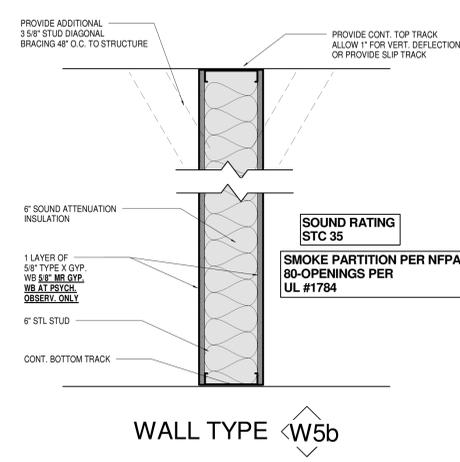


WALL TYPE <W5b> SOUND RATING STC 35  
SMOKE PARTITION PER NFPA 80-OPENINGS PER UL #1784

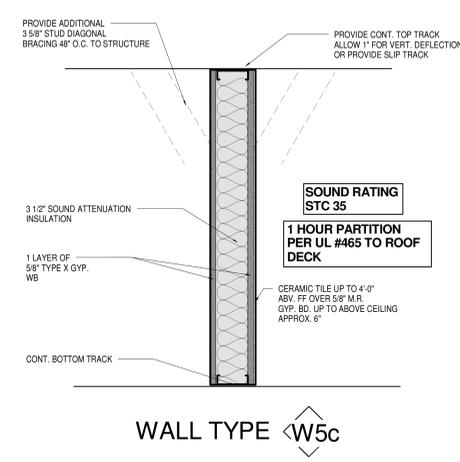


WALL TYPE <W5c> SOUND RATING STC 35  
1 HOUR PARTITION PER UL #465 TO ROOF DECK

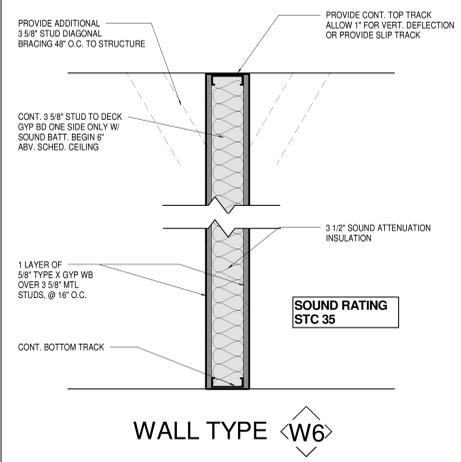


WALL TYPE <W6> SOUND RATING STC 35

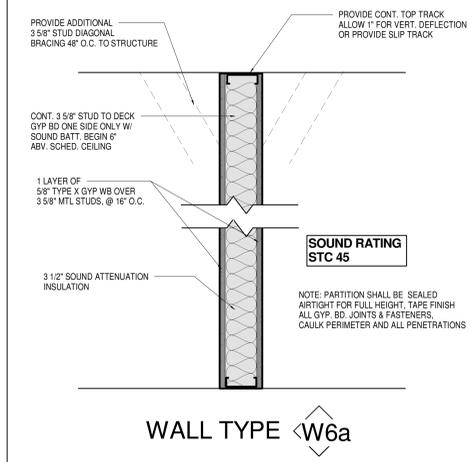


WALL TYPE <W6a> SOUND RATING STC 45

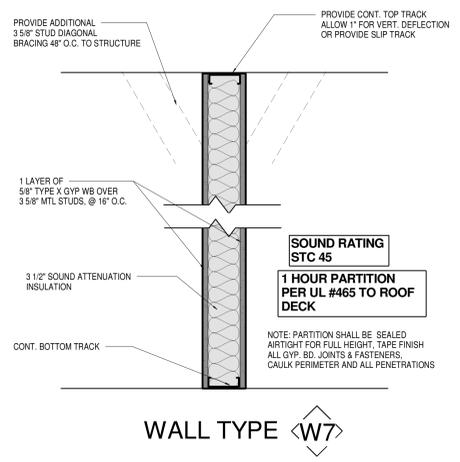


WALL TYPE <W7> SOUND RATING STC 45  
1 HOUR PARTITION PER UL #465 TO ROOF DECK

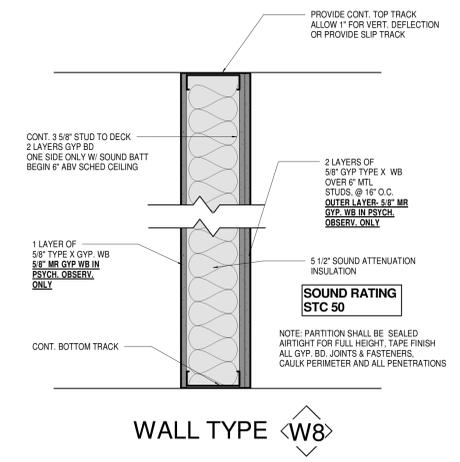


WALL TYPE <W8> SOUND RATING STC 50  
1 HOUR PARTITION PER UL #465 TO ROOF DECK

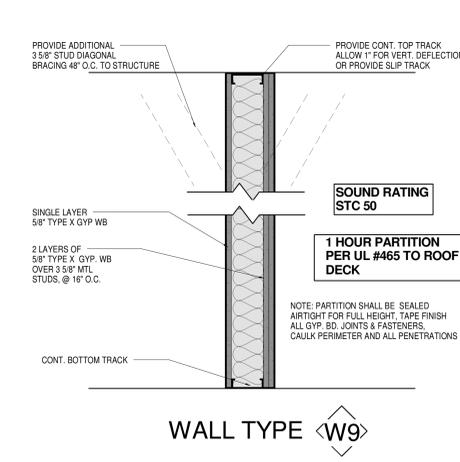


WALL TYPE <W9> SOUND RATING STC 50  
1 HOUR PARTITION PER UL #465 TO ROOF DECK

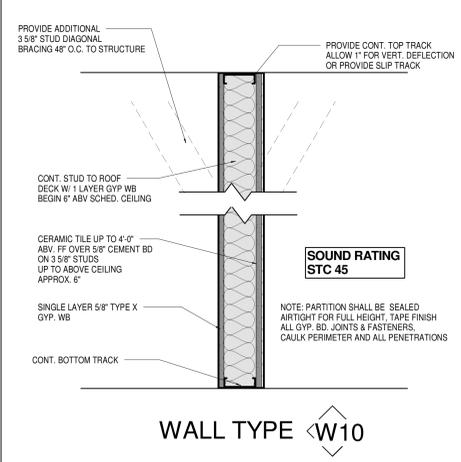


WALL TYPE <W10> SOUND RATING STC 45

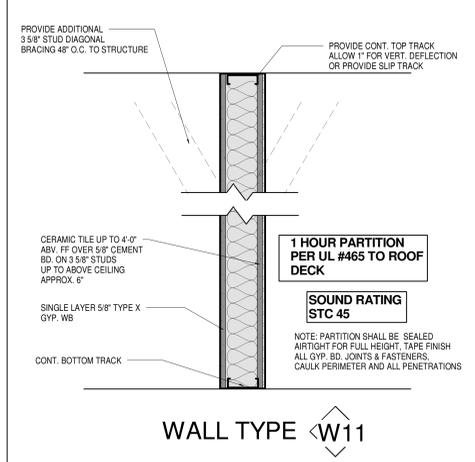


WALL TYPE <W11> SOUND RATING STC 45  
1 HOUR PARTITION PER UL #465 TO ROOF DECK

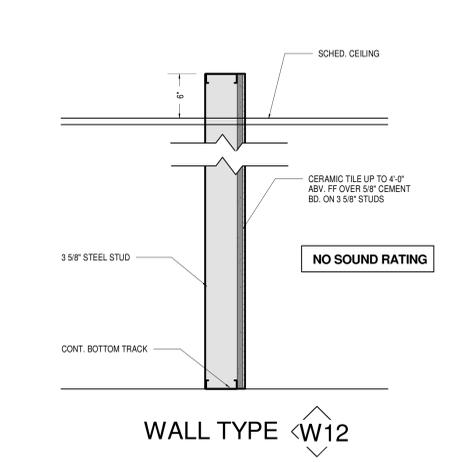

WALL TYPE <W12> NO SOUND RATING

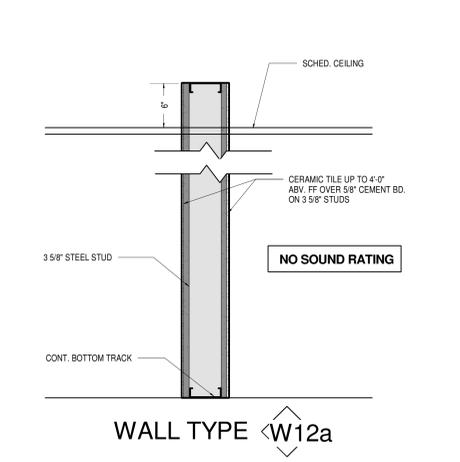

WALL TYPE <W12a> NO SOUND RATING

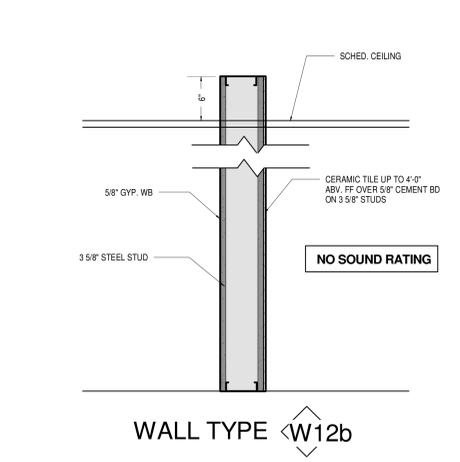

WALL TYPE <W12b> NO SOUND RATING



| △ | Date | Revision |
|---|------|----------|
|   |      |          |
|   |      |          |
|   |      |          |
|   |      |          |