


DOORS SCHEDULE

DOOR NOTES: CONTRACTOR TO REMOVE EXISTING WOOD DOOR AND HARDWARE.
CONTRACTOR TO PROVIDE NEW WOOD DOOR AND HARDWARE.
CONTRACTOR TO PROVIDE AND INSTALL "BEST" HARDWARE.

DOOR #	SIZE(WIDTH)	QTY.	COMMENTS
112A	36"	2	WOOD DOOR
113C	36"	1	WOOD DOOR
113D	36"	1	WOOD DOOR
111	36"	1	WOOD DOOR
113F	30"	1	WOOD DOOR
113	36"	1	NO EXIST. DOOR
117	36"	1	WOOD DOOR
117A	36"	2	ELECTRICAL CLOSET, WOOD DOOR
118	30"	1	WOOD DOOR
118A	24"	1	WOOD DOOR
119	36"	1	WOOD DOOR
119A	36"	1	WOOD DOOR
119B	36"	1	WOOD DOOR
120A	36"	1	WOOD DOOR
120	36"	1	WOOD DOOR
120B	36"	1	WOOD DOOR
104C	36"	1	WOOD DOOR
104A	36"	1	WOOD DOOR
103	36"	1	WOOD DOOR
102	36"	1	WOOD DOOR
121	30"	2	ELECTRICAL CLOSET, WOOD DOOR
122	30"	2	ELECTRICAL CLOSET, WOOD DOOR
124	36"	2	ELECTRICAL CLOSET, WOOD DOOR
161	36"	1	WOOD DOOR
159B	36"	1	WOOD DOOR
159	36"	1	WOOD DOOR
158	36"	1	WOOD DOOR
157	36"	1	WOOD DOOR
138	36"	1	WOOD DOOR
139	36"	1	WOOD DOOR
140	36"	1	WOOD DOOR
141	24"	1	WOOD DOOR
141A	30"	1	IT CLOSET, WOOD DOOR
148	30"	1	WOOD DOOR
156A	30"	1	WOOD DOOR
142A	36"	1	WOOD DOOR
147	36"	2	WOOD DOOR
145	28"	1	WOOD DOOR
145A	28"	1	WOOD DOOR
145B	28"	1	WOOD DOOR
123	42"	1	WOOD DOOR
125	42"	1	ALTERNATE #4, METAL DOOR
125A	42"	1	ALTERNATE #4, WOOD DOOR
127K	36"	1	ALTERNATE #4, WOOD DOOR
136C	42"	1	ALTERNATE #4, WOOD DOOR
136A	36"	1	ALTERNATE #4, WOOD DOOR
136	36"	1	ALTERNATE #4, WOOD DOOR
135B	36"	1	ALTERNATE #4, WOOD DOOR
135A	36"	1	ALTERNATE #4, WOOD DOOR
134	36"	1	ALTERNATE #4, WOOD DOOR
146B	36"	1	NO EXIST. DOOR


DOOR FINISH NOTES:
SHERWIN WILLIAMS, WOOD CLASSICS, FRUIT WOOD OIL, STAIN, ONE COAT
SHERWIN WILLIAMS, SEMI-GLOSS LACQUER AND 2 COATS SANDING
SEALER (EXACT COLOR OF STAIN WILL BE MATCH DURING SUBMITTAL)
CONTRACTOR TO FOLLOW SPECIFICATIONS 09 91 00 PAINTING
ALL METAL FRAMES AND DOORS ARE TO BE STRIPPED AND REFINISHED.
REFINISH WOOD AND METAL DOORS TO UNIFORM COLOR.

DATE	CHANGE	DESCRIPTION
2.10.2012	1	ADD DETAIL
2.10.2012	2	DETAIL REMOVED
2.28.2012	3	ADD DOOR SCHEDULE

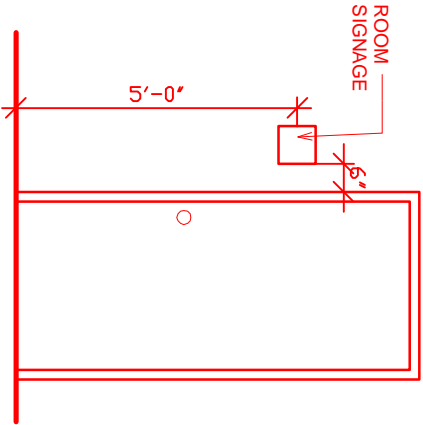

1 TYP. ROOM SIGNAGE AND MOUNTING HEIGHT

CONTRACTOR TO REMOVE EXISTING ROOM SIGNS
CONTRACTOR TO PROVIDE AND INSTALL NEW ROOM SIGNS
INCLUDE IN THE BASE BID

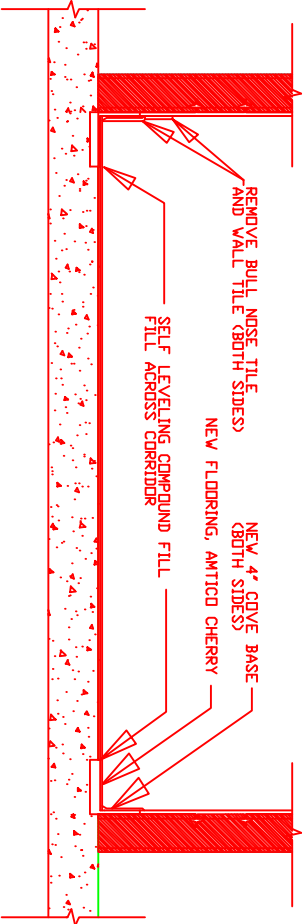

1 CORRIDOR WALL SECTION

DETAILS