



C1 COLUMBARIUM MODULE SECTION / ELEVATION

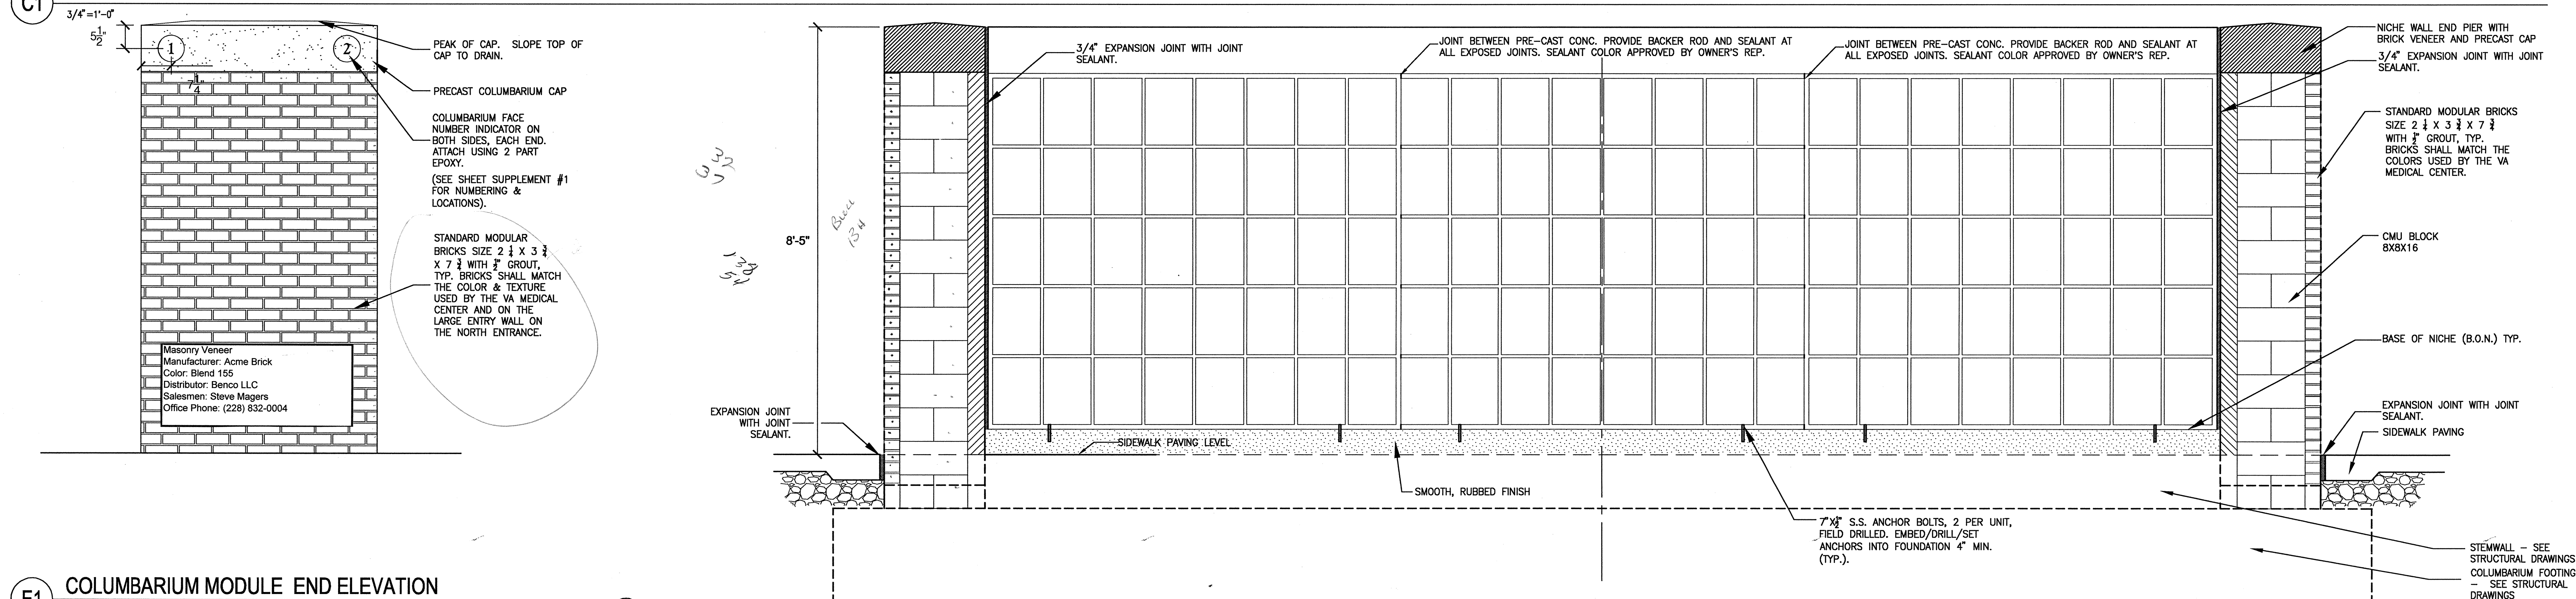

E1 COLUMBARIUM MODULE END ELEVATION

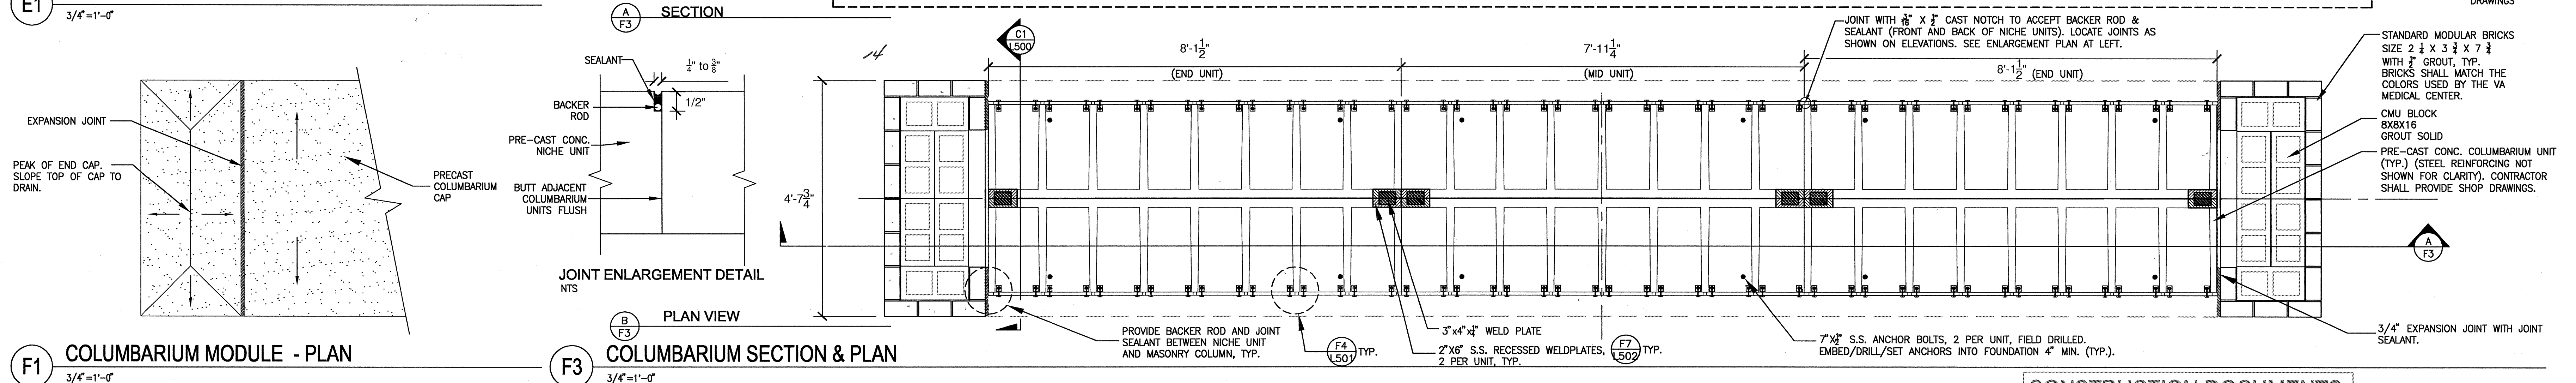


F1 COLUMBARIUM MODULE - PLAN

F3 COLUMBARIUM SECTION & PLAN

P:\Projects\333535\018\Drawings\333535_000_UOP\CD\ADDENDUM AND RFI DWGS\21-L-500A_BNC_Columbarium_Details.dwg 2-09-09 02:08:49 PM moneilfreemont

Columbarium Court Elevation/Indicator Medallions	02/09/09
Locations Change, Mylar Reissued, to Supersede	
Dec. 30, 2008.	
Revisions	Date

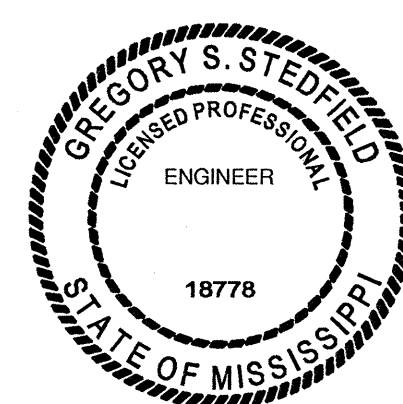

Carter-Burgess
A Wholly Owned Subsidiary of Jacobs
Consultants in Architecture, Engineering,
Planning, and the Environment
Sacramento Office
180 Promenade Circle, Suite 300
Sacramento, California 95834
(916) 929-3323 Fax (916) 929-1772

Subconsultant List	
BUHLER & BUEHLER ASSOCIATES	600 Q STREET, STE. 200, SACRAMENTO, CA. 95814 (916) 443-0303
THE SIERRA WEST GROUP, LLC	2730 GATEWAY OAKS DRIVE, STE. 110 SACRAMENTO, CA. 95833 (916) 925-4000



NATIONAL
CEMETERY
ADMINISTRATION

Drawing Title	Project Title	Date:
COLUMBARIUM DETAILS	BILOXI NATIONAL CEMETERY 1,700 COLUMBARIUM NICHES	February 09, 2009
Approved: Director, Office of Construction Management	Building Number	Project No.
Approved: Director, Project Management Service	Location	832-CM3-027
		DRAWING NO.
		L-500
		Dwg. 11 of 18