
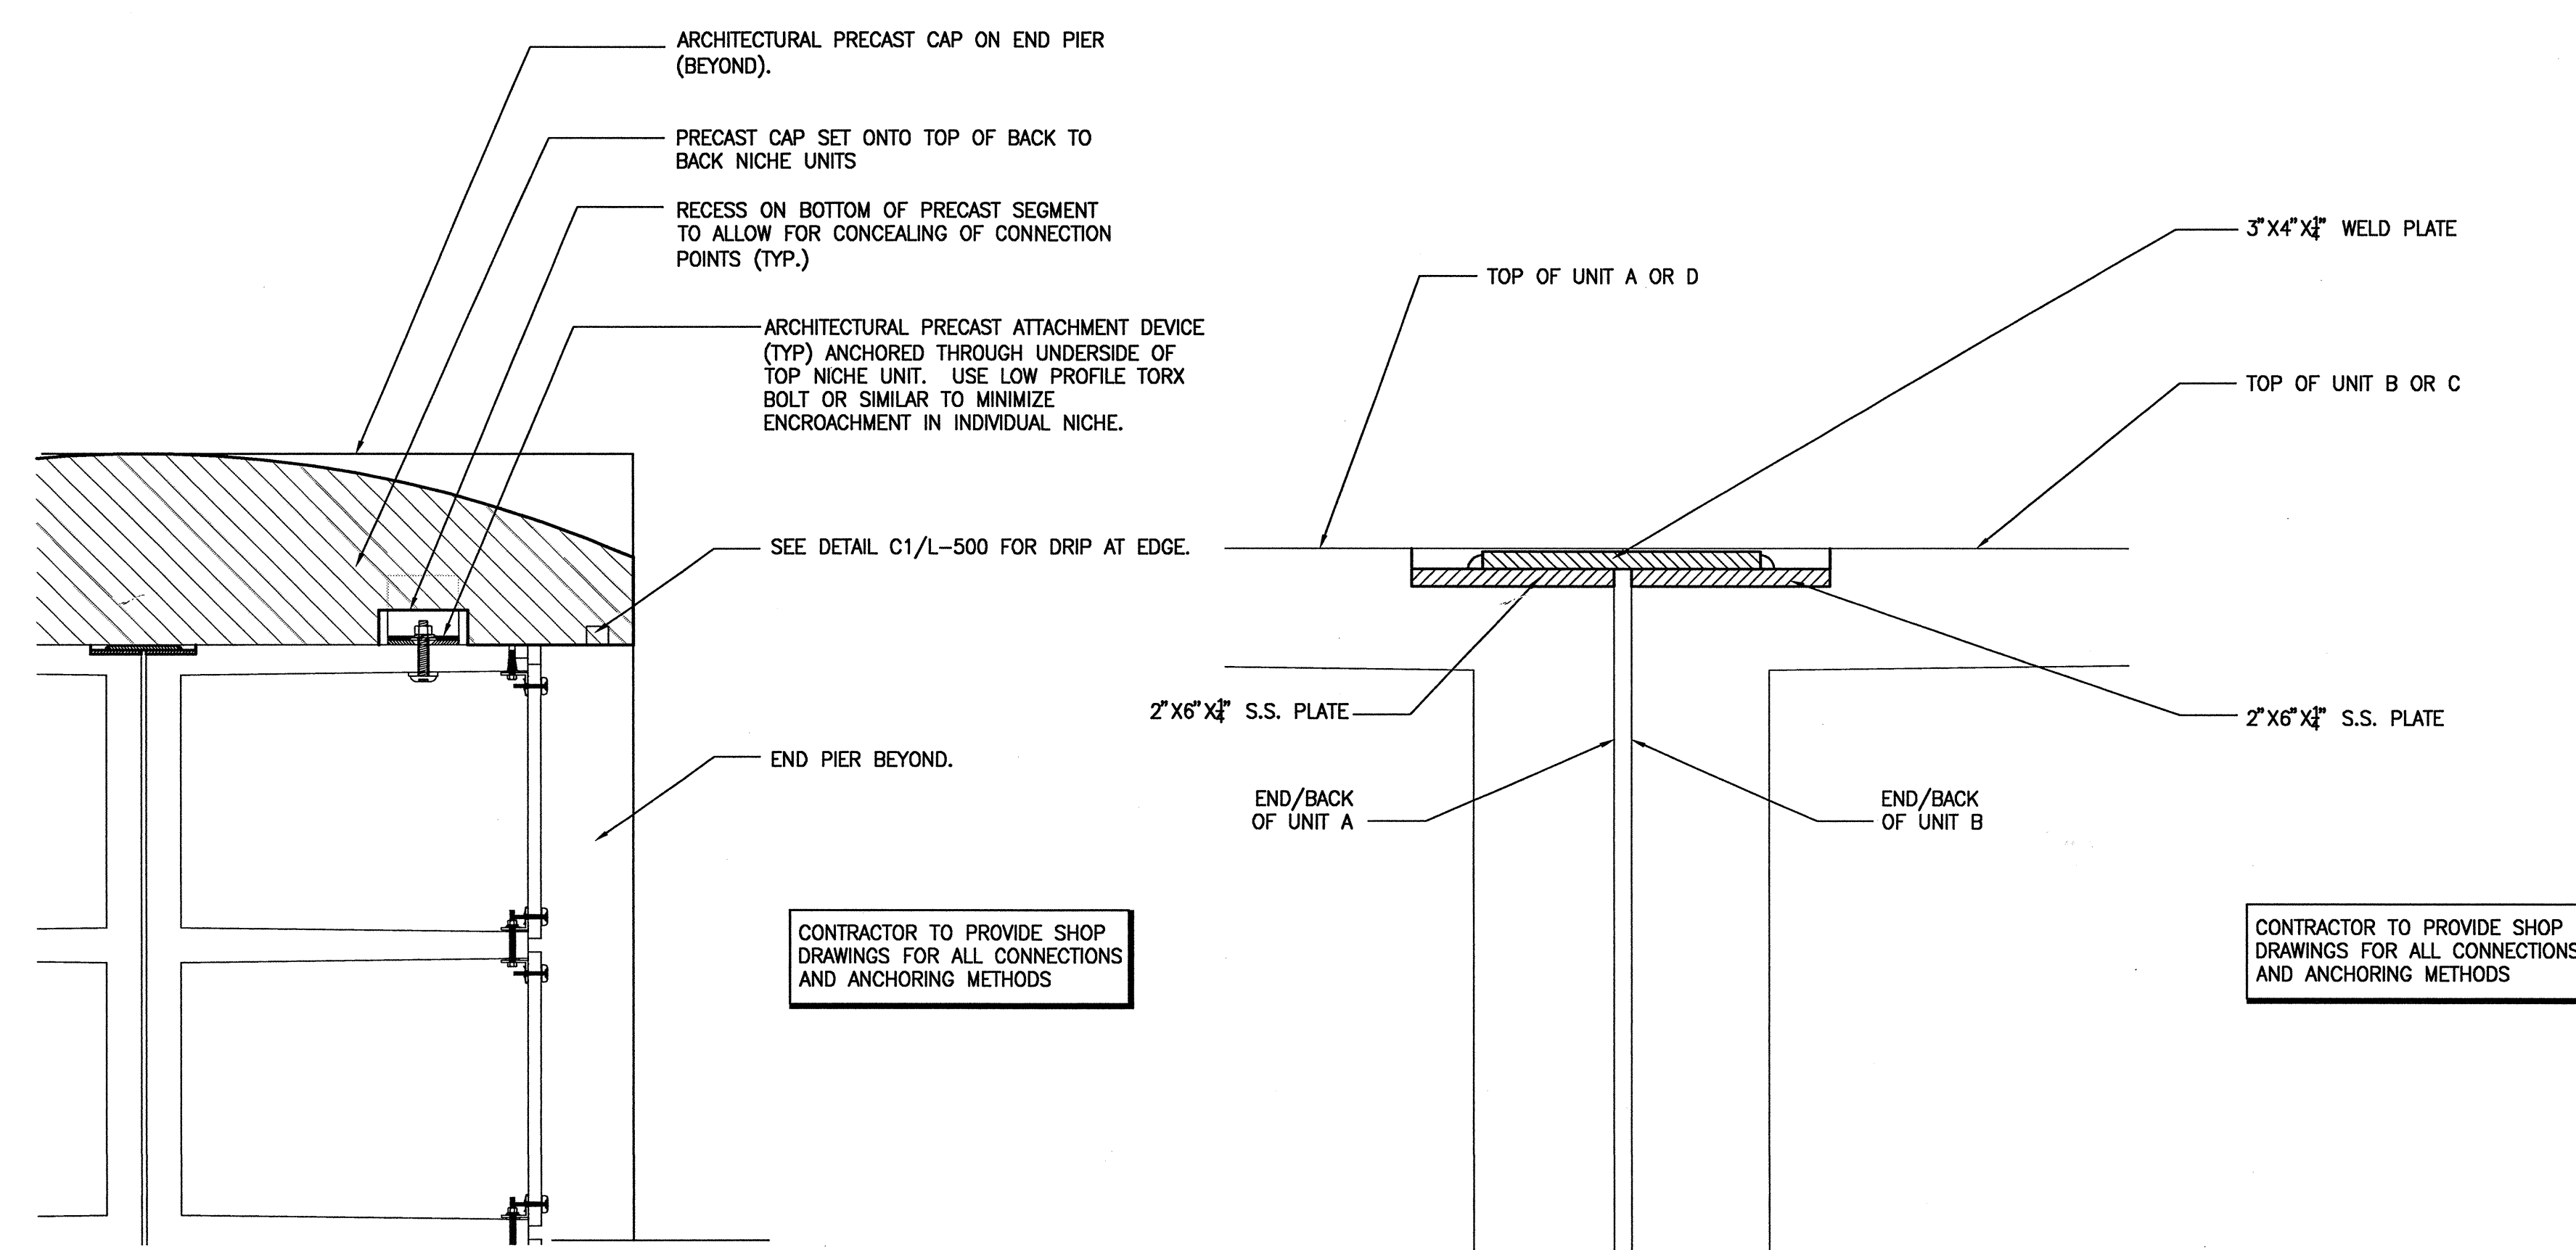



NOTE:
NOMINAL DIMENSIONS ARE SHOWN FOR LENGTHS— CONTRACTOR TO PROVIDE SHOP
DRAWINGS TO SHOW ANCHORING METHODS AND EXPANSION JOINT LOCATIONS AND METHODS.

C7 COLUMBARIUM ARCHITECTURAL PRECAST COMPONENTS
3/4"=1'-0"

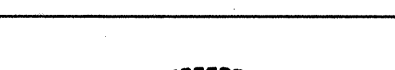

F7 NICHE WELD PLATE CONNECTIONS

			<p>Carter Burgess A Wholly Owned Subsidiary of Jacobs</p> <p>Consultants in Architecture, Engineering, Planning, and the Environment</p> <p>Sacramento Office 180 Promenade Circle, Suite 300 Sacramento, California 95834 (916) 929-3323 Fax (916) 929-1772</p>	Subconsultant List			<p>NATIONAL CEMETERY ADMINISTRATION</p>	Drawing Title		Project Title		Date: December 30, 2008			
				BUEHLER & BUEHLER ASSOCIATES 600 Q STREET, STE. 200, SACRAMENTO, CA. 95814 (916) 443-0303				COLUMBARIUM DETAILS		BILOXI NATIONAL CEMETERY 1,700 COLUMBARIUM NICHES		Project No. 832-CM3-02			
				THE SIERRA WEST GROUP, LLC 2730 GATEWAY OAKS DRIVE, STE. 110 SACRAMENTO, CA. 95833 (916) 925-4000				Approved: Director, Office of Construction Management		Building Number		Checked JAT		DRAWN WNR	
								Approved: Director, Project Management Service		Location		BILOXI NATIONAL CEMETERY BILOXI, MISSISSIPPI		DRAWING NO. L-502	
														Dwg. 13 of 18	
Revisions		Date													