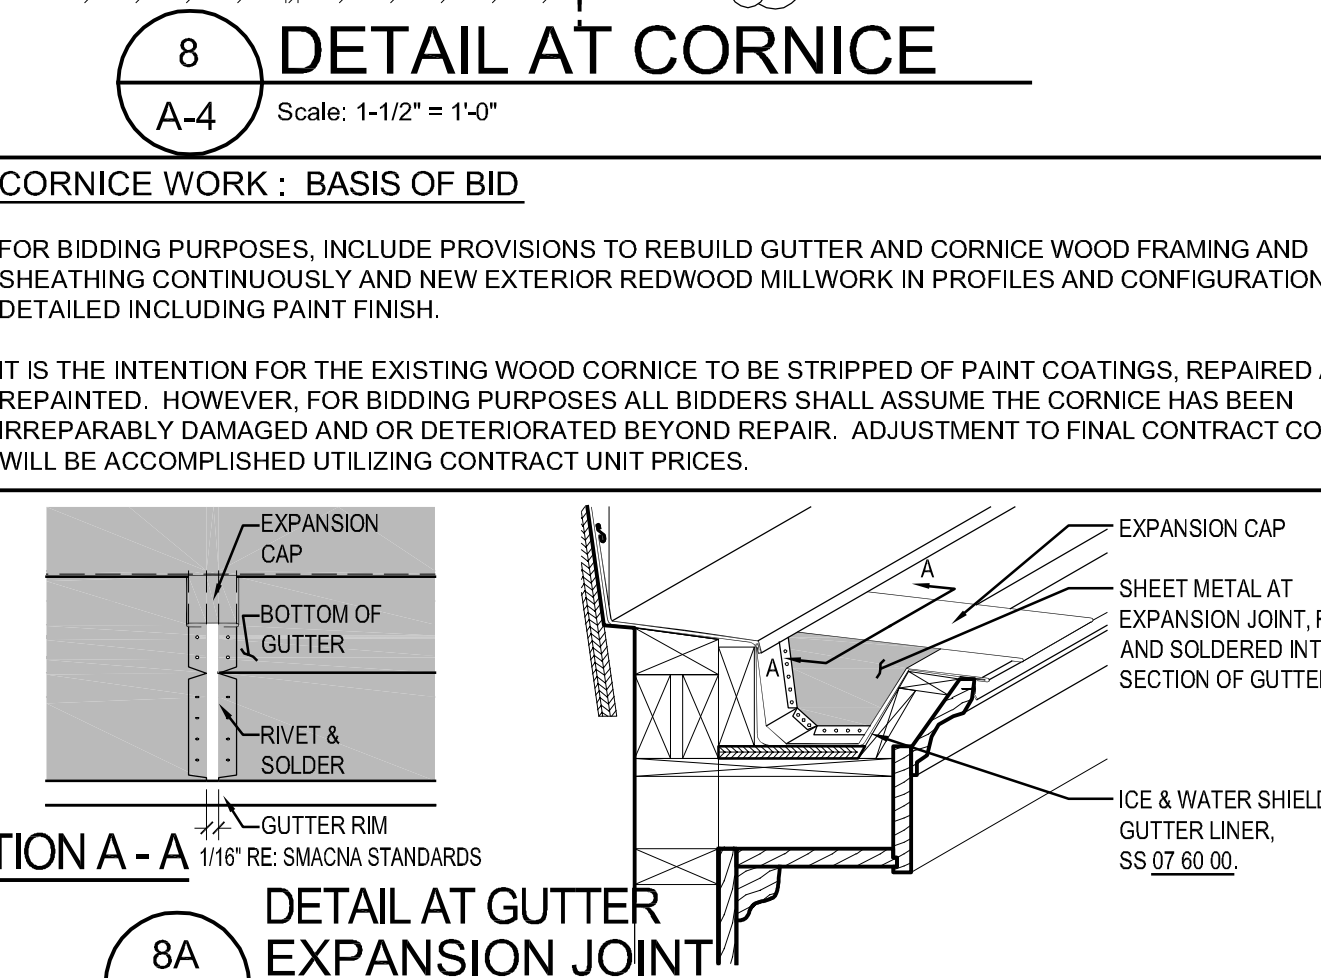


DETAIL AT GUTTER
EXPANSION JOINT

Dwa. 6 of 12