


NORMAL POWER  
BUILDING 1 & 3

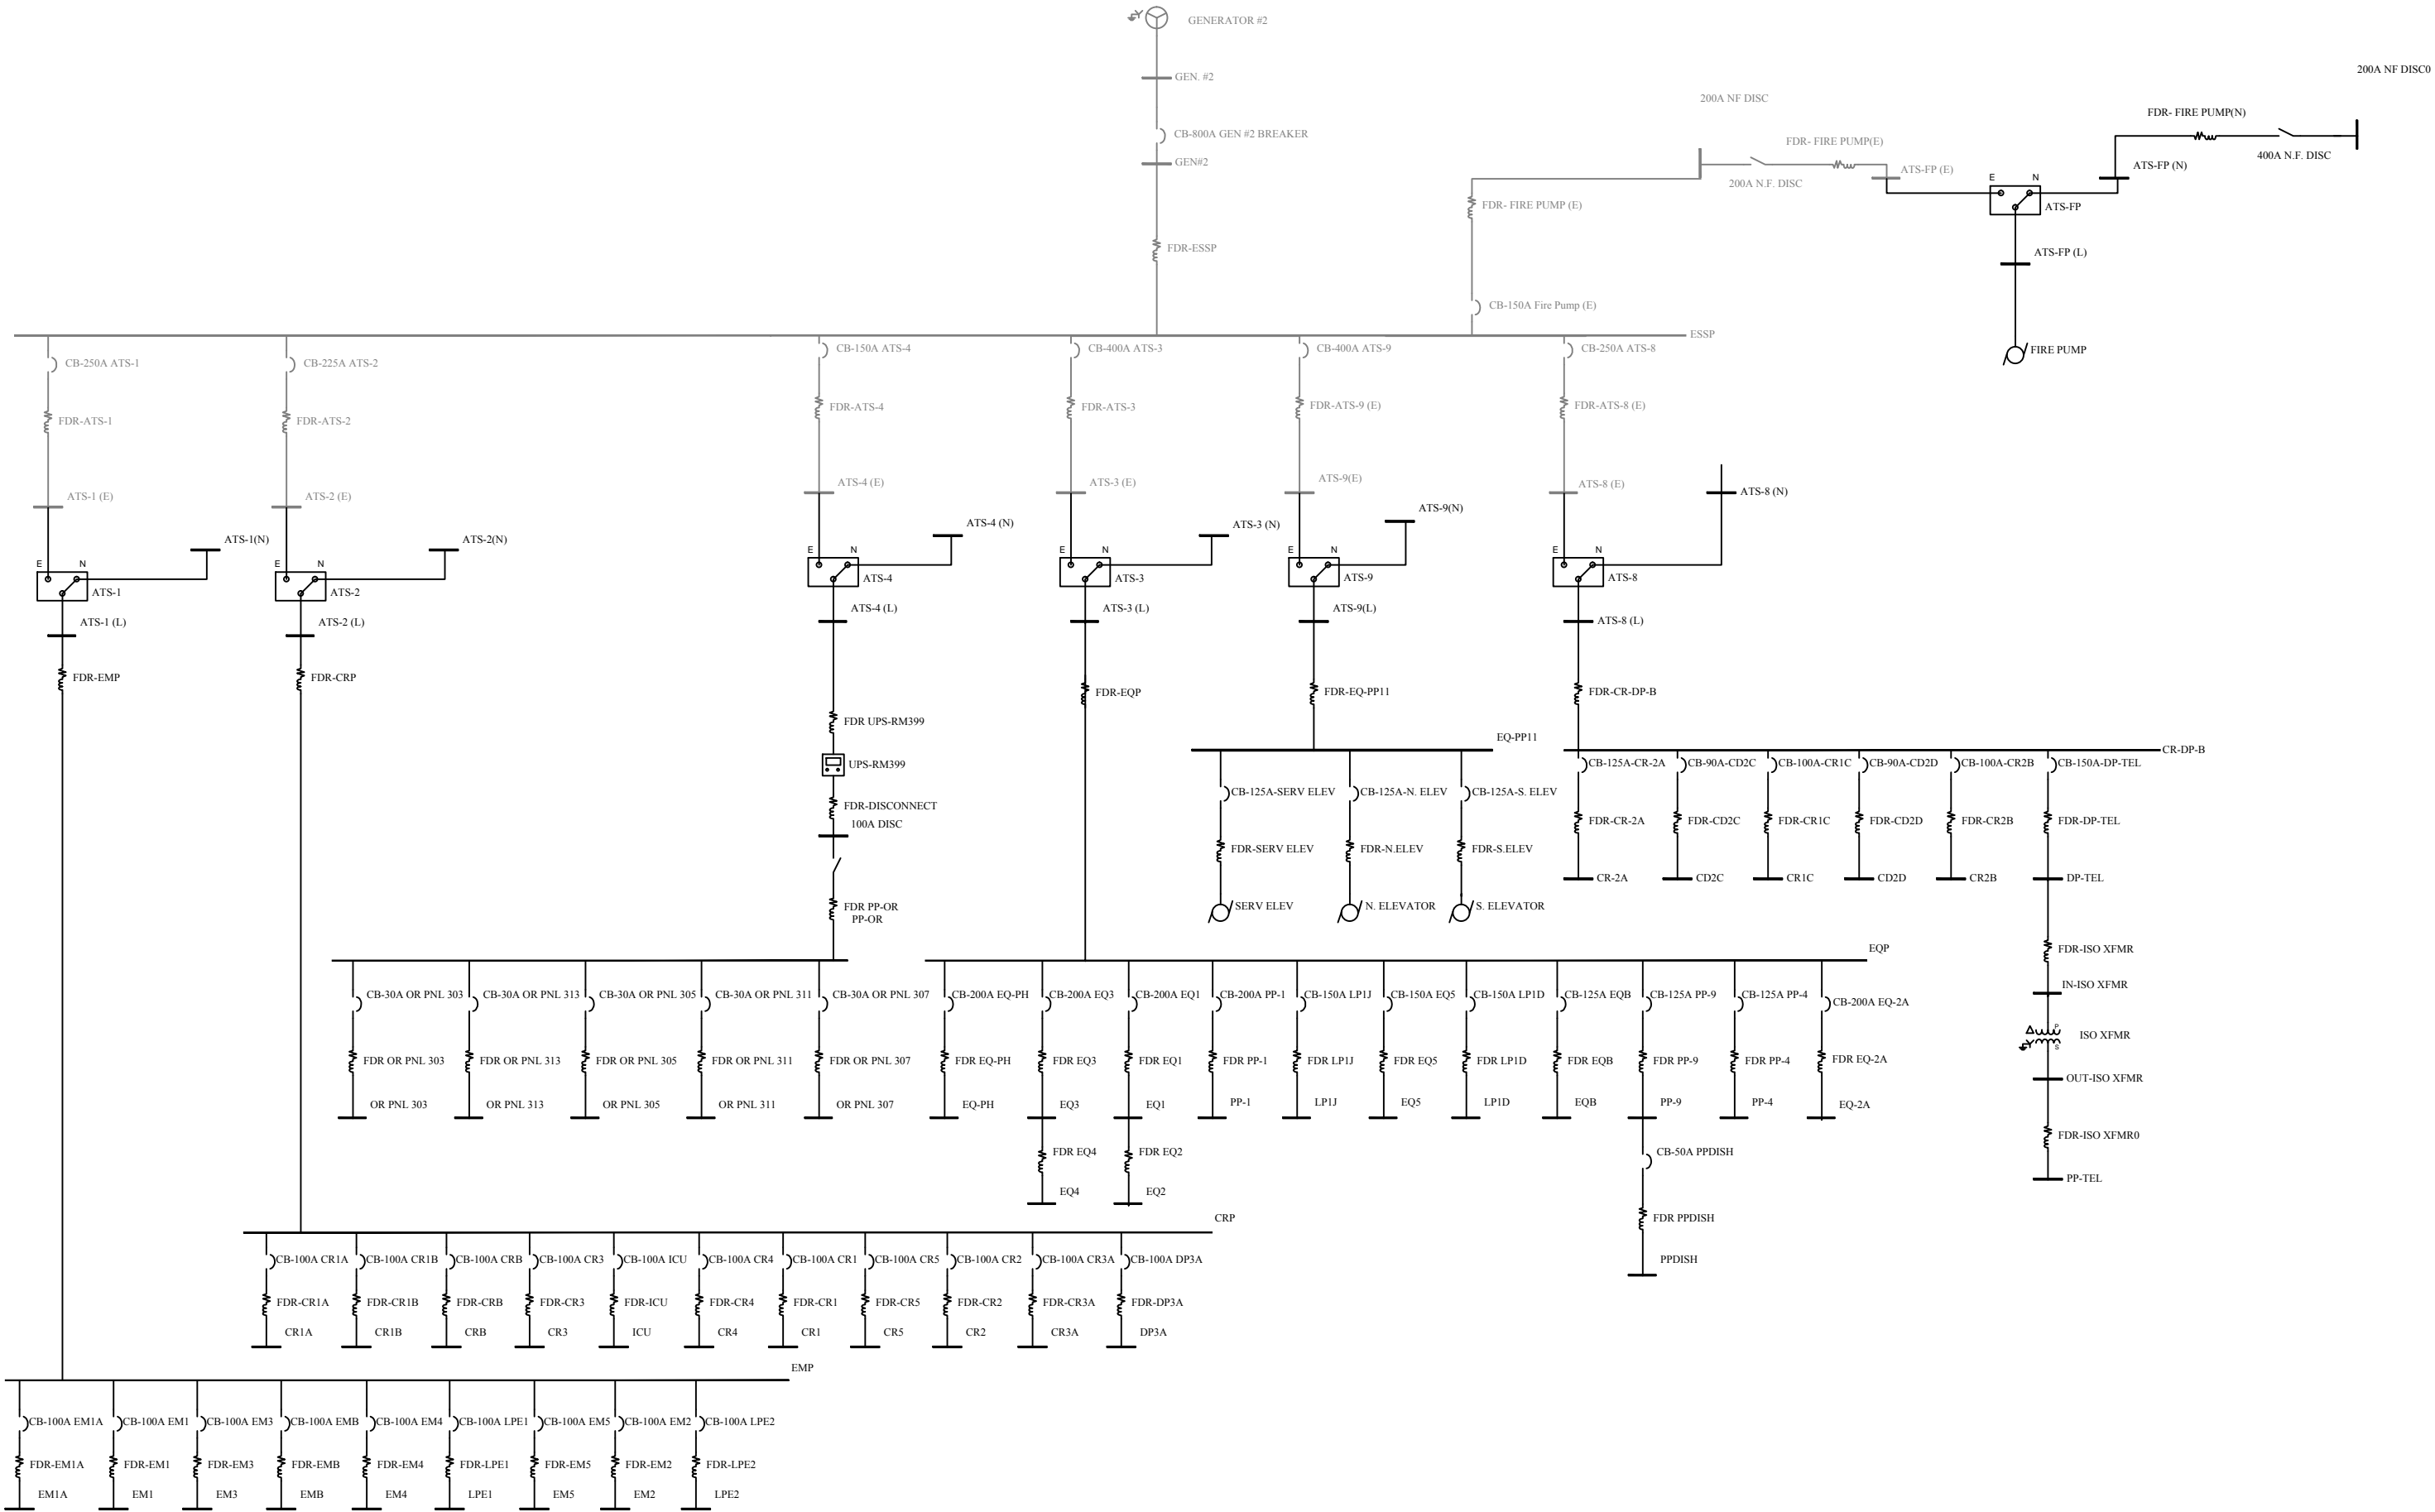

EMERGENCY POWER GENERATOR #2

Attachment 1 BUILDING 1