


three inches = one foot
one and one half inches = one foot
one inch = one foot
three quarters inch = one foot
one half inch = one foot
three eighths inch = one foot
one quarter inch = one foot
one eighth inch = one foot

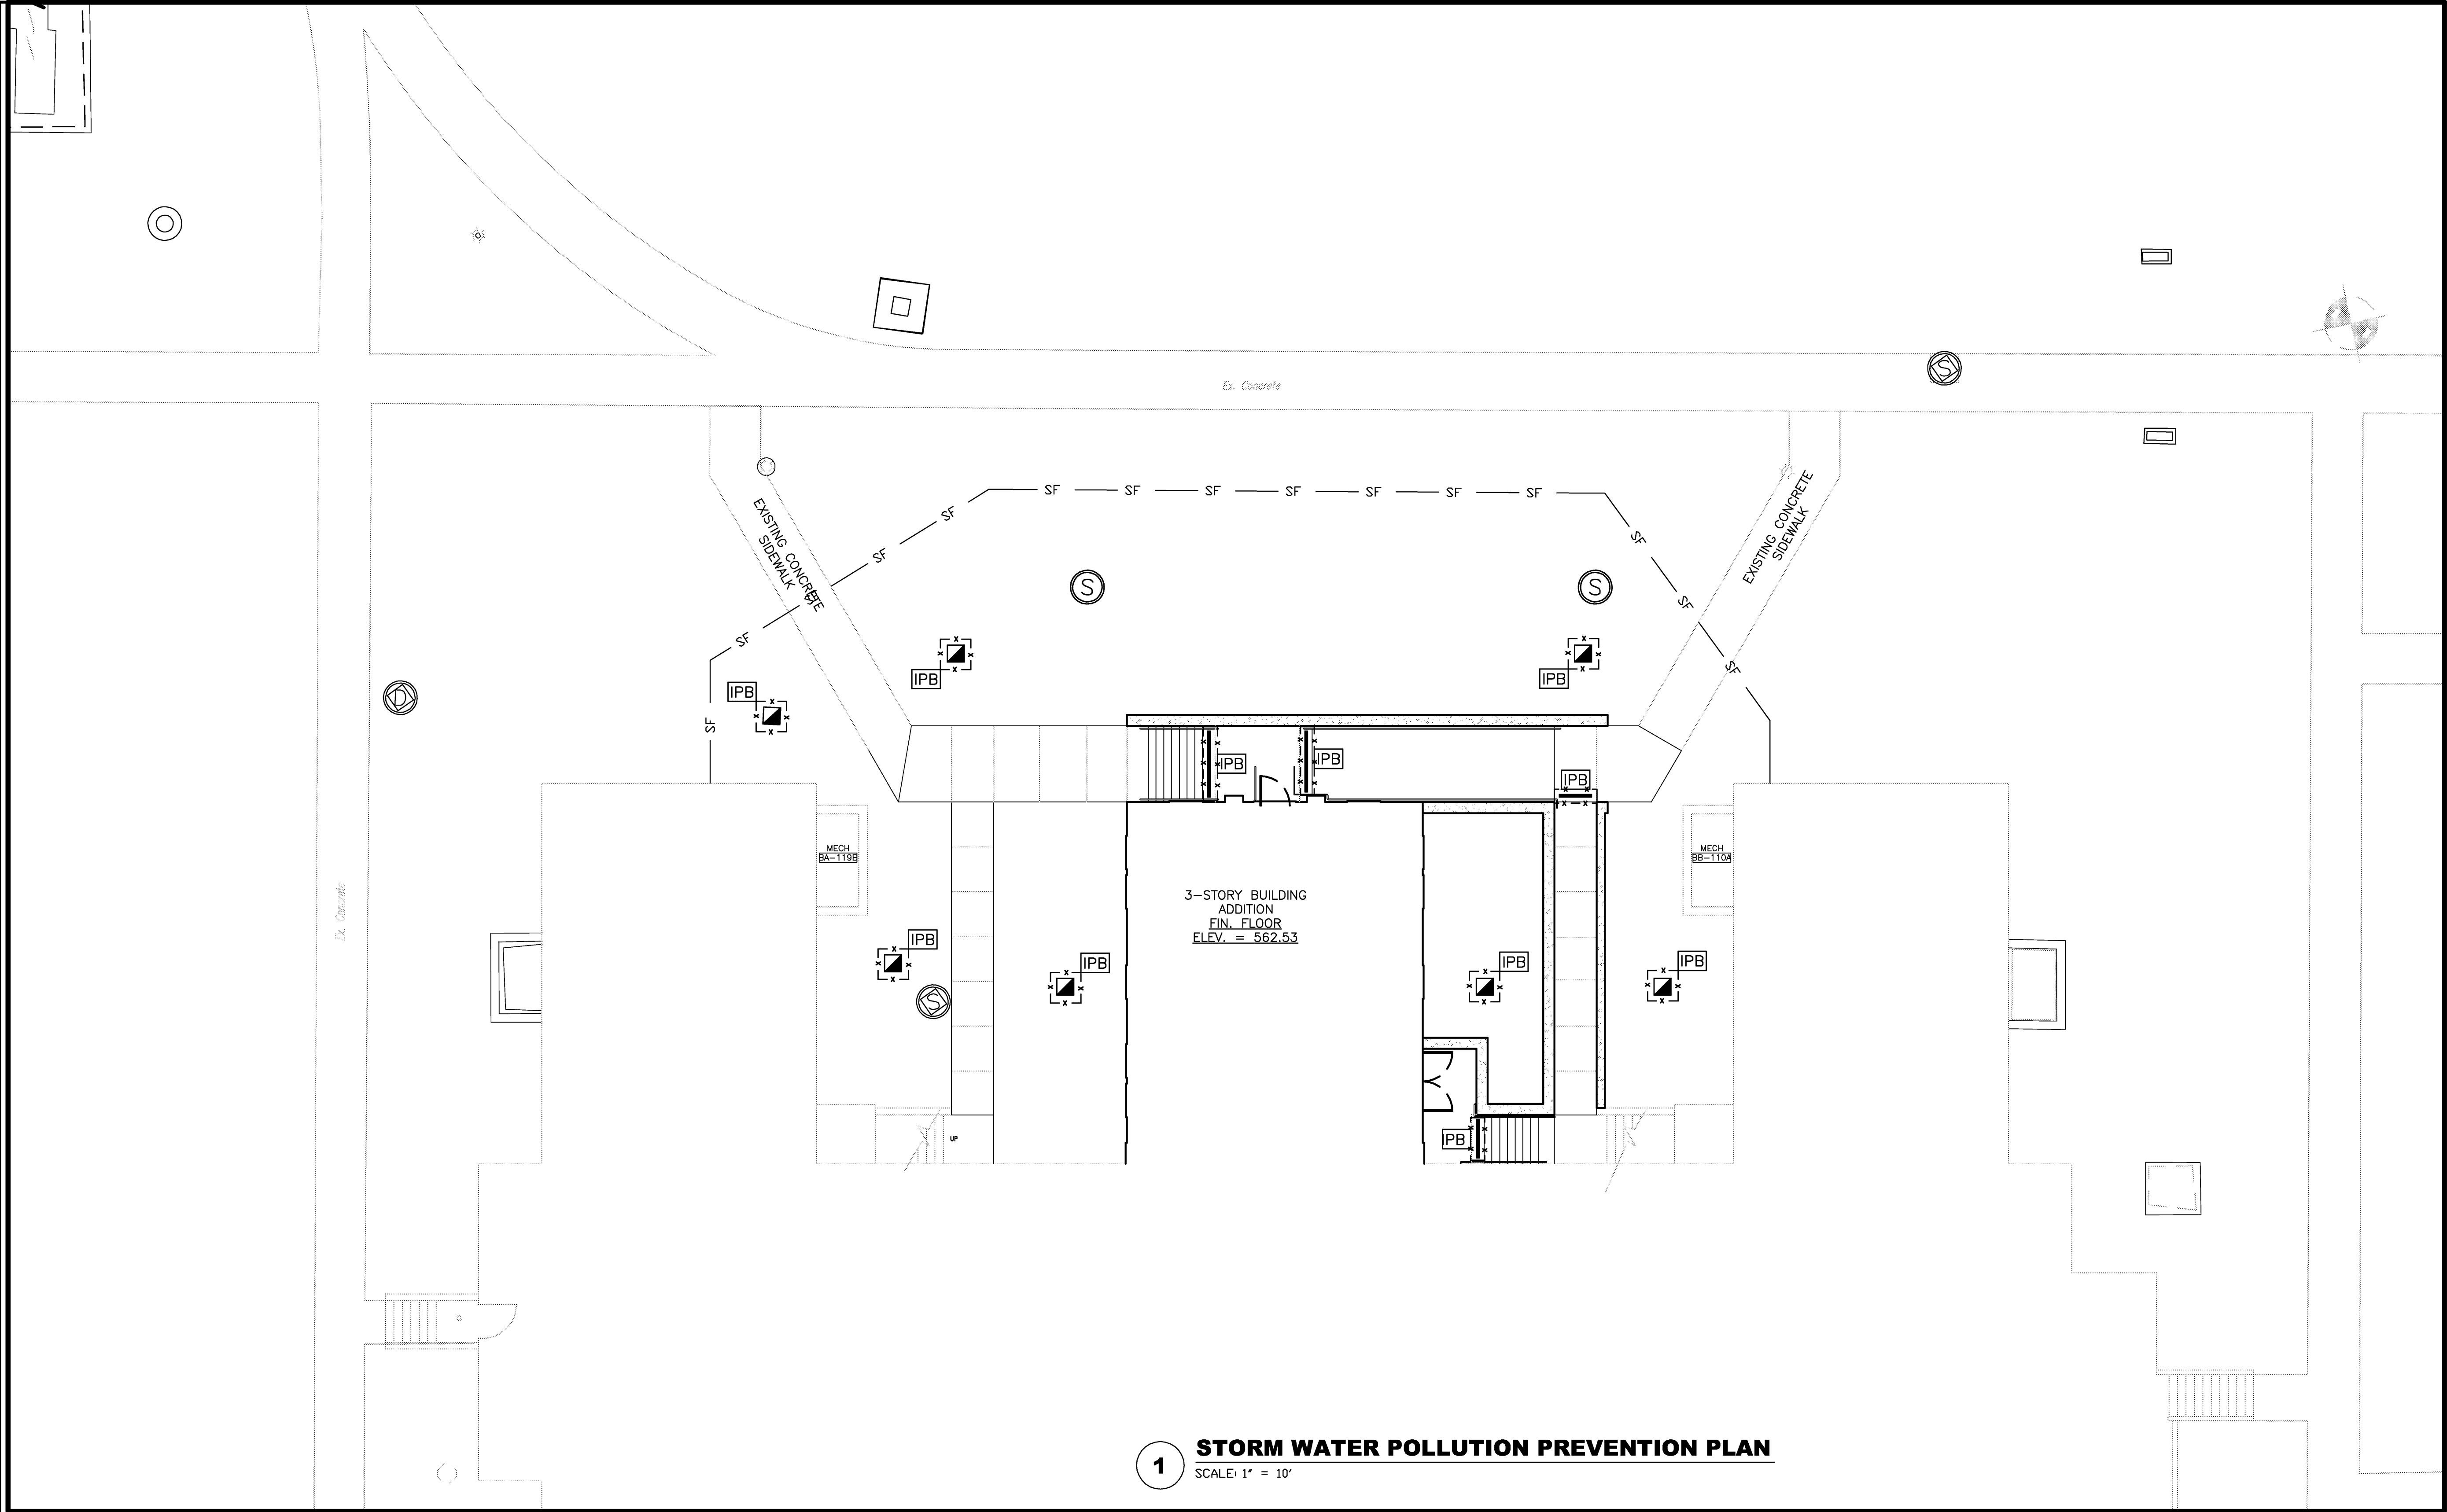

LEGEND

PROPOSED	EXISTING

SCALE 1"=10'

- GENERAL NOTES**
1. REFER TO SPECIFICATIONS FOR REQUIREMENTS REGARDING TEMPORARY EROSION CONTROL.
 2. REFER TO DETAIL 08/C4.0 FOR CATCH BASIN PROTECTION DETAIL.
 3. REFER TO DETAIL 07/C4.0 FOR SILT FENCE DETAIL.

REVISIONS	CONSULTANTS:	ARCHITECT/ENGINEERS:	DO NOT SCALE THESE DRAWINGS. G.C. TO FIELD VERIFY DIMENSIONS	PROJECT TITLE	ISSUED FOR BIDS	FULLY SPRINKLERED	
<table border="1"><tr><td>SCHEMATIC DESIGN SUBMISSION</td><td>08/02/10</td></tr><tr><td>DESIGN DEVELOPMENT SUBMISSION</td><td>09/03/10</td></tr><tr><td>CONSTRUCTION DOCUMENT SUBMISSION</td><td>11/22/10</td></tr><tr><td>ISSUED FOR BIDS</td><td>12/19/11</td></tr></table>	SCHEMATIC DESIGN SUBMISSION	08/02/10	DESIGN DEVELOPMENT SUBMISSION	09/03/10	CONSTRUCTION DOCUMENT SUBMISSION	11/22/10	ISSUED FOR BIDS	12/19/11		<table border="1"><tr><td colspan="2">WILSON ARCHITECTURAL GROUP</td></tr><tr><td colspan="2">505 WESTHEIMER, SUITE 200 HOUSTON, TEXAS 77056 TELEPHONE (713) 621-6714</td></tr><tr><td>MEP ENGINEERS</td><td>BURNS DeLATTE AND McCOY, INC.</td></tr><tr><td>STRUCTURAL ENGINEERS</td><td>PINNACLE STRUCTURAL</td></tr><tr><td>FIRE PROTECTION ENGINEERS</td><td>PROTECTION DEVELOPMENT INC.</td></tr><tr><td>CIVIL ENGINEERS</td><td>BREWER AND ESCALANTE</td></tr></table>	WILSON ARCHITECTURAL GROUP		505 WESTHEIMER, SUITE 200 HOUSTON, TEXAS 77056 TELEPHONE (713) 621-6714		MEP ENGINEERS	BURNS DeLATTE AND McCOY, INC.	STRUCTURAL ENGINEERS	PINNACLE STRUCTURAL	FIRE PROTECTION ENGINEERS	PROTECTION DEVELOPMENT INC.	CIVIL ENGINEERS	BREWER AND ESCALANTE	<table border="1"><tr><td colspan="2">STORM WATER POLLUTION PREVENTION PLAN</td></tr><tr><td colspan="2">Approved Project Director</td></tr></table>	STORM WATER POLLUTION PREVENTION PLAN		Approved Project Director		<table border="1"><tr><td colspan="2">BUILDING 11 ADDITION & INTERIOR RENOVATIONS</td></tr><tr><td colspan="2">WACO, TEXAS</td></tr><tr><td>Date</td><td>Checked</td></tr><tr><td>19 DEC 2011</td><td></td></tr></table>	BUILDING 11 ADDITION & INTERIOR RENOVATIONS		WACO, TEXAS		Date	Checked	19 DEC 2011		<table border="1"><tr><td colspan="2">674A4-CSI-516</td></tr><tr><td colspan="2">Building Number 11</td></tr><tr><td colspan="2">Drawing Number C 2.1</td></tr><tr><td>Dwg.</td><td>of</td></tr></table>	674A4-CSI-516		Building Number 11		Drawing Number C 2.1		Dwg.	of	<table border="1"><tr><td colspan="2">Office of Construction and Facilities Management</td></tr><tr><td colspan="2">Department of Veterans Affairs</td></tr></table>	Office of Construction and Facilities Management		Department of Veterans Affairs	
SCHEMATIC DESIGN SUBMISSION	08/02/10	
DESIGN DEVELOPMENT SUBMISSION	09/03/10	
CONSTRUCTION DOCUMENT SUBMISSION	11/22/10	
ISSUED FOR BIDS	12/19/11	
WILSON ARCHITECTURAL GROUP	
505 WESTHEIMER, SUITE 200 HOUSTON, TEXAS 77056 TELEPHONE (713) 621-6714	
MEP ENGINEERS	BURNS DeLATTE AND McCOY, INC.	
STRUCTURAL ENGINEERS	PINNACLE STRUCTURAL	
FIRE PROTECTION ENGINEERS	PROTECTION DEVELOPMENT INC.	
CIVIL ENGINEERS	BREWER AND ESCALANTE	
STORM WATER POLLUTION PREVENTION PLAN	
Approved Project Director	
BUILDING 11 ADDITION & INTERIOR RENOVATIONS	
WACO, TEXAS	
Date	Checked	
19 DEC 2011	
674A4-CSI-516	
Building Number 11	
Drawing Number C 2.1	
Dwg.	of	
Office of Construction and Facilities Management	
Department of Veterans Affairs	