



1. REFER TO SHEET 11-AGI-0.01 FOR DEFINITIONS OF ABBREVIATIONS, SYMBOLS, AND MATERIALS IDENTIFICATIONS.
2. REFER TO SHEET 11-AS-3.00 FOR INFORMATION REGARDING TO EXTERIOR BUILDING ELEVATIONS

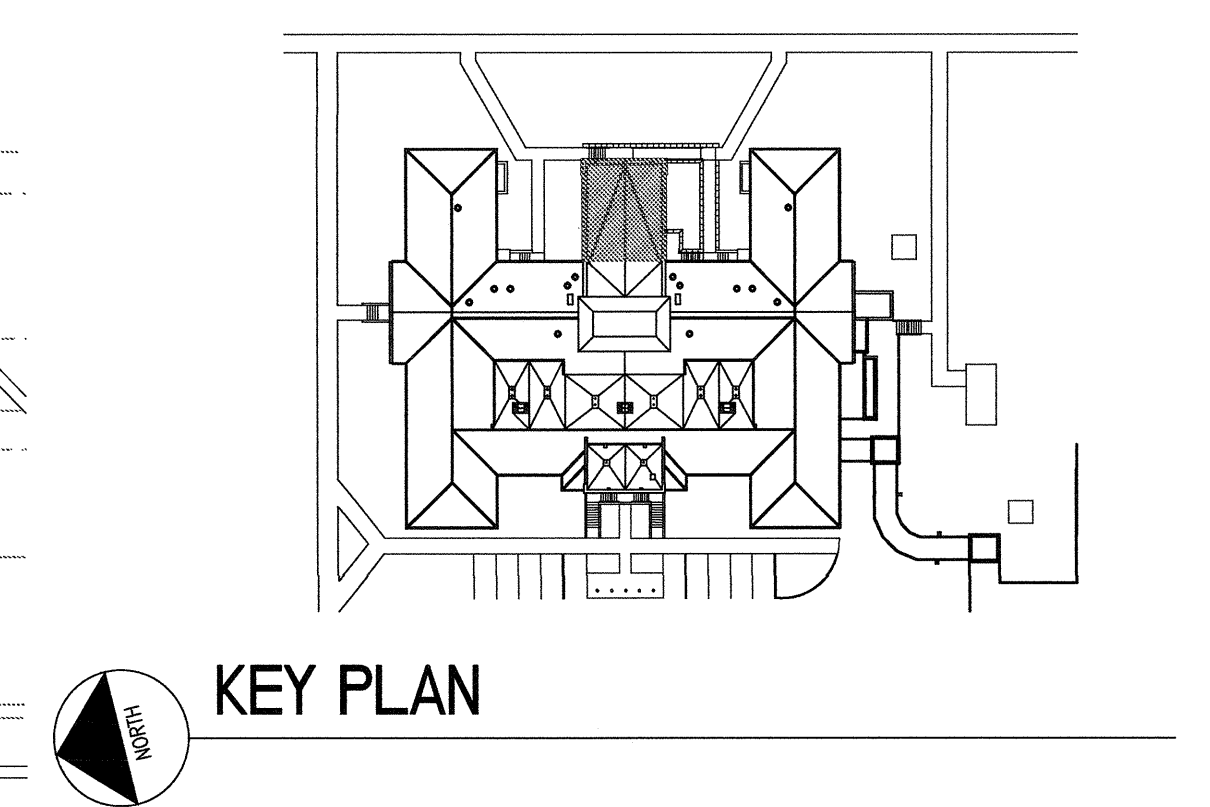

SCHEMATIC DESIGN SUBMISSION	08/02/10
DESIGN DEVELOPMENT SUBMISSION	09/03/10
CONSTRUCTION DOCUMENT SUBMISSION	11/22/10
ISSUED FOR BIDS	12/16/11
Revisions:	Date



ARCHITECT/ENGINEERS:

WILSON ARCHITECTURAL GROUP

508 WESTHEIMER, SUITE 200 HOUSTON, TEXAS 77056 TELEPHONE (713) 621-6714

MEP ENGINEERS

STRUCTURAL ENGINEERS

FIRE PROTECTION ENGINEERS


CIVIL ENGINEERS

BURNS DeLATTIE AND MCCOY, INC.

PINNACLE STRUCTURAL

PROTECTION DEVELOPMENT INC.

BREWER AND ESCALANTE

DO NOT SCALE THESE DRAWINGS. G.C. TO FIELD VERIFY DIMENSIONS				ISSUED FOR BIDS		FULLY SPRINKLERED	
Drawing Title		Project Title		Project Number		<div>Office of Construction and Facilities Management</div> <div>  Department of Veterans Affairs </div>	
ROOF & ATTIC PLANS		BUILDING 11 ADDITION & INTERIOR RENOVATIONS		674A4-CSJ-516			
Approved Project Director		Location		Building Number			
		WACO, TEXAS		11			
		Date		Checked		Drawing Number	
		19 DEC 2011				11-AS-103	
				Drawn		Dwg. of	