



09 OFFICE - RM. 104
SCALE: 1/2"=1'-0"

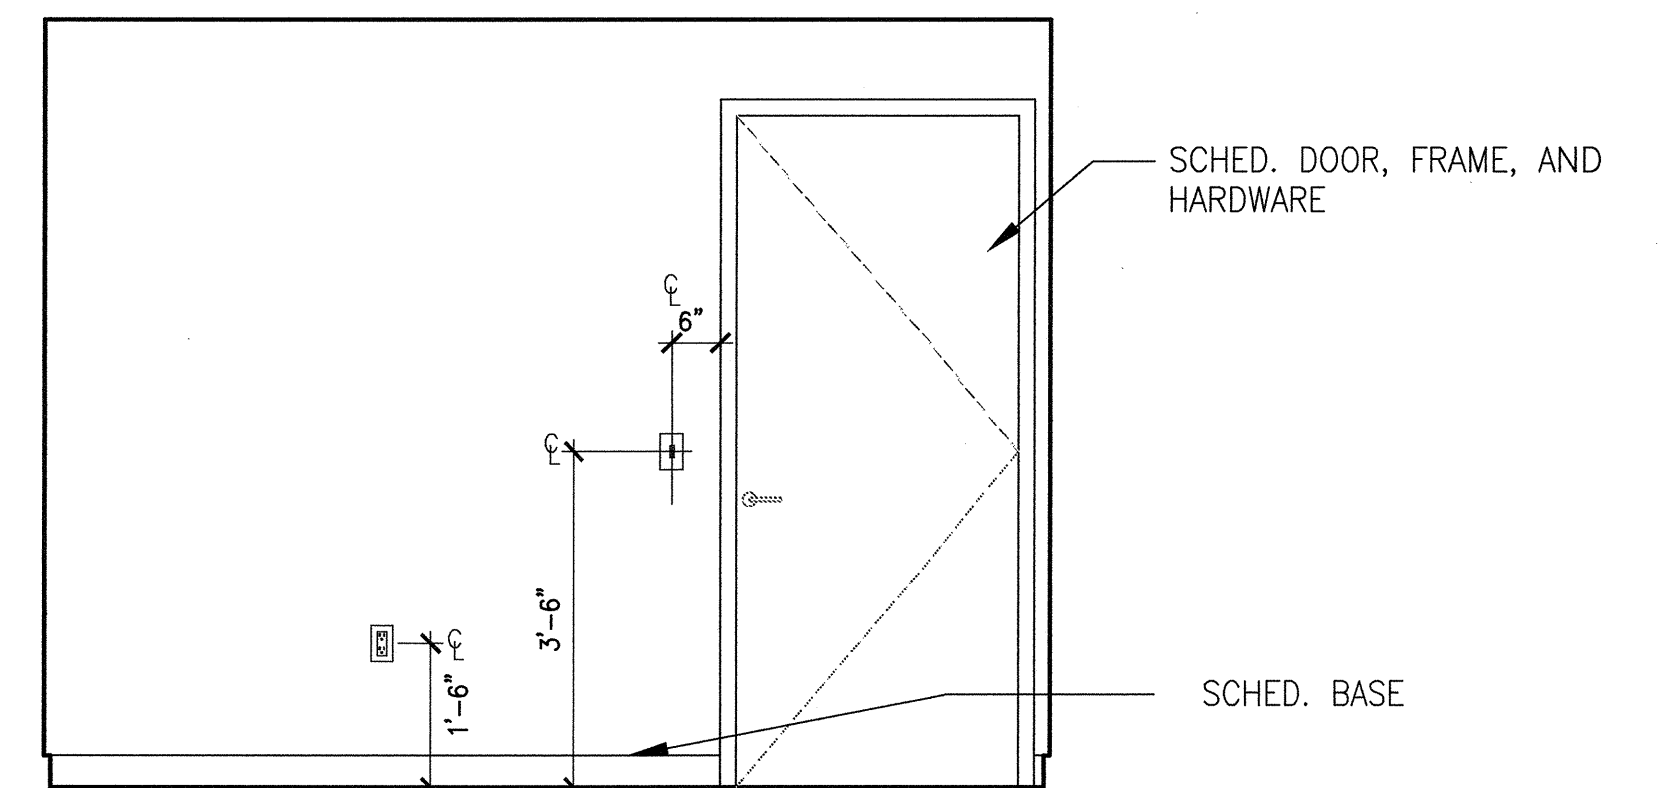

07 OFFICE - RM. 104
SCALE: 1/2"=1'-0"

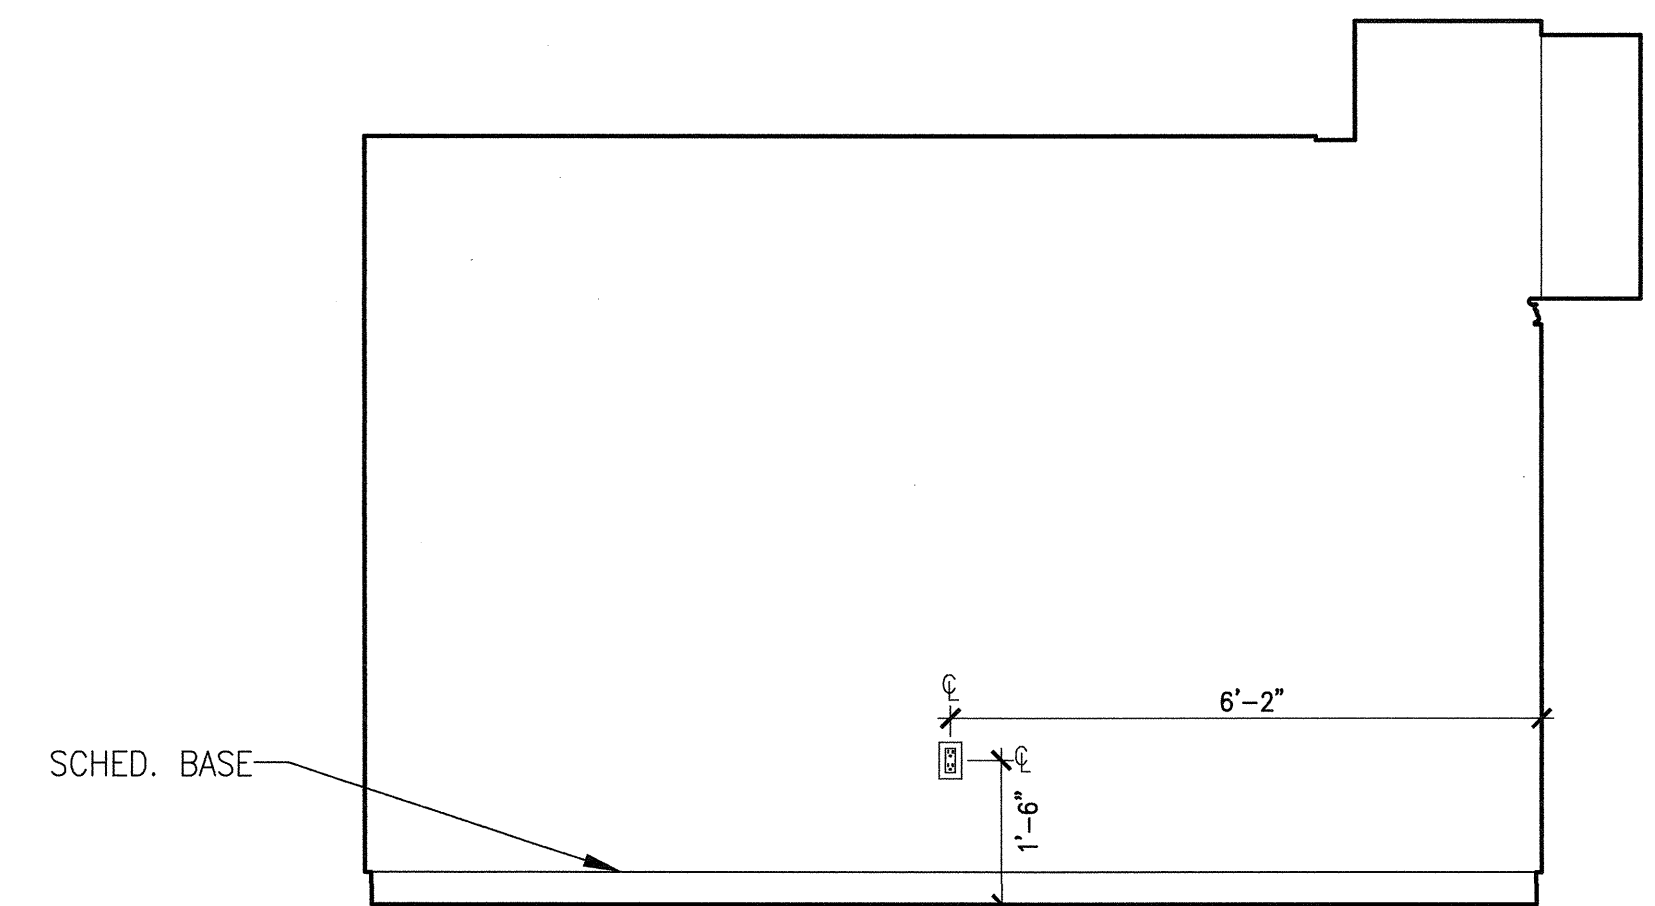

06 OFFICE - RM. 104
SCALE: 1/2"=1'-0"



Department of
Veterans Affairs