

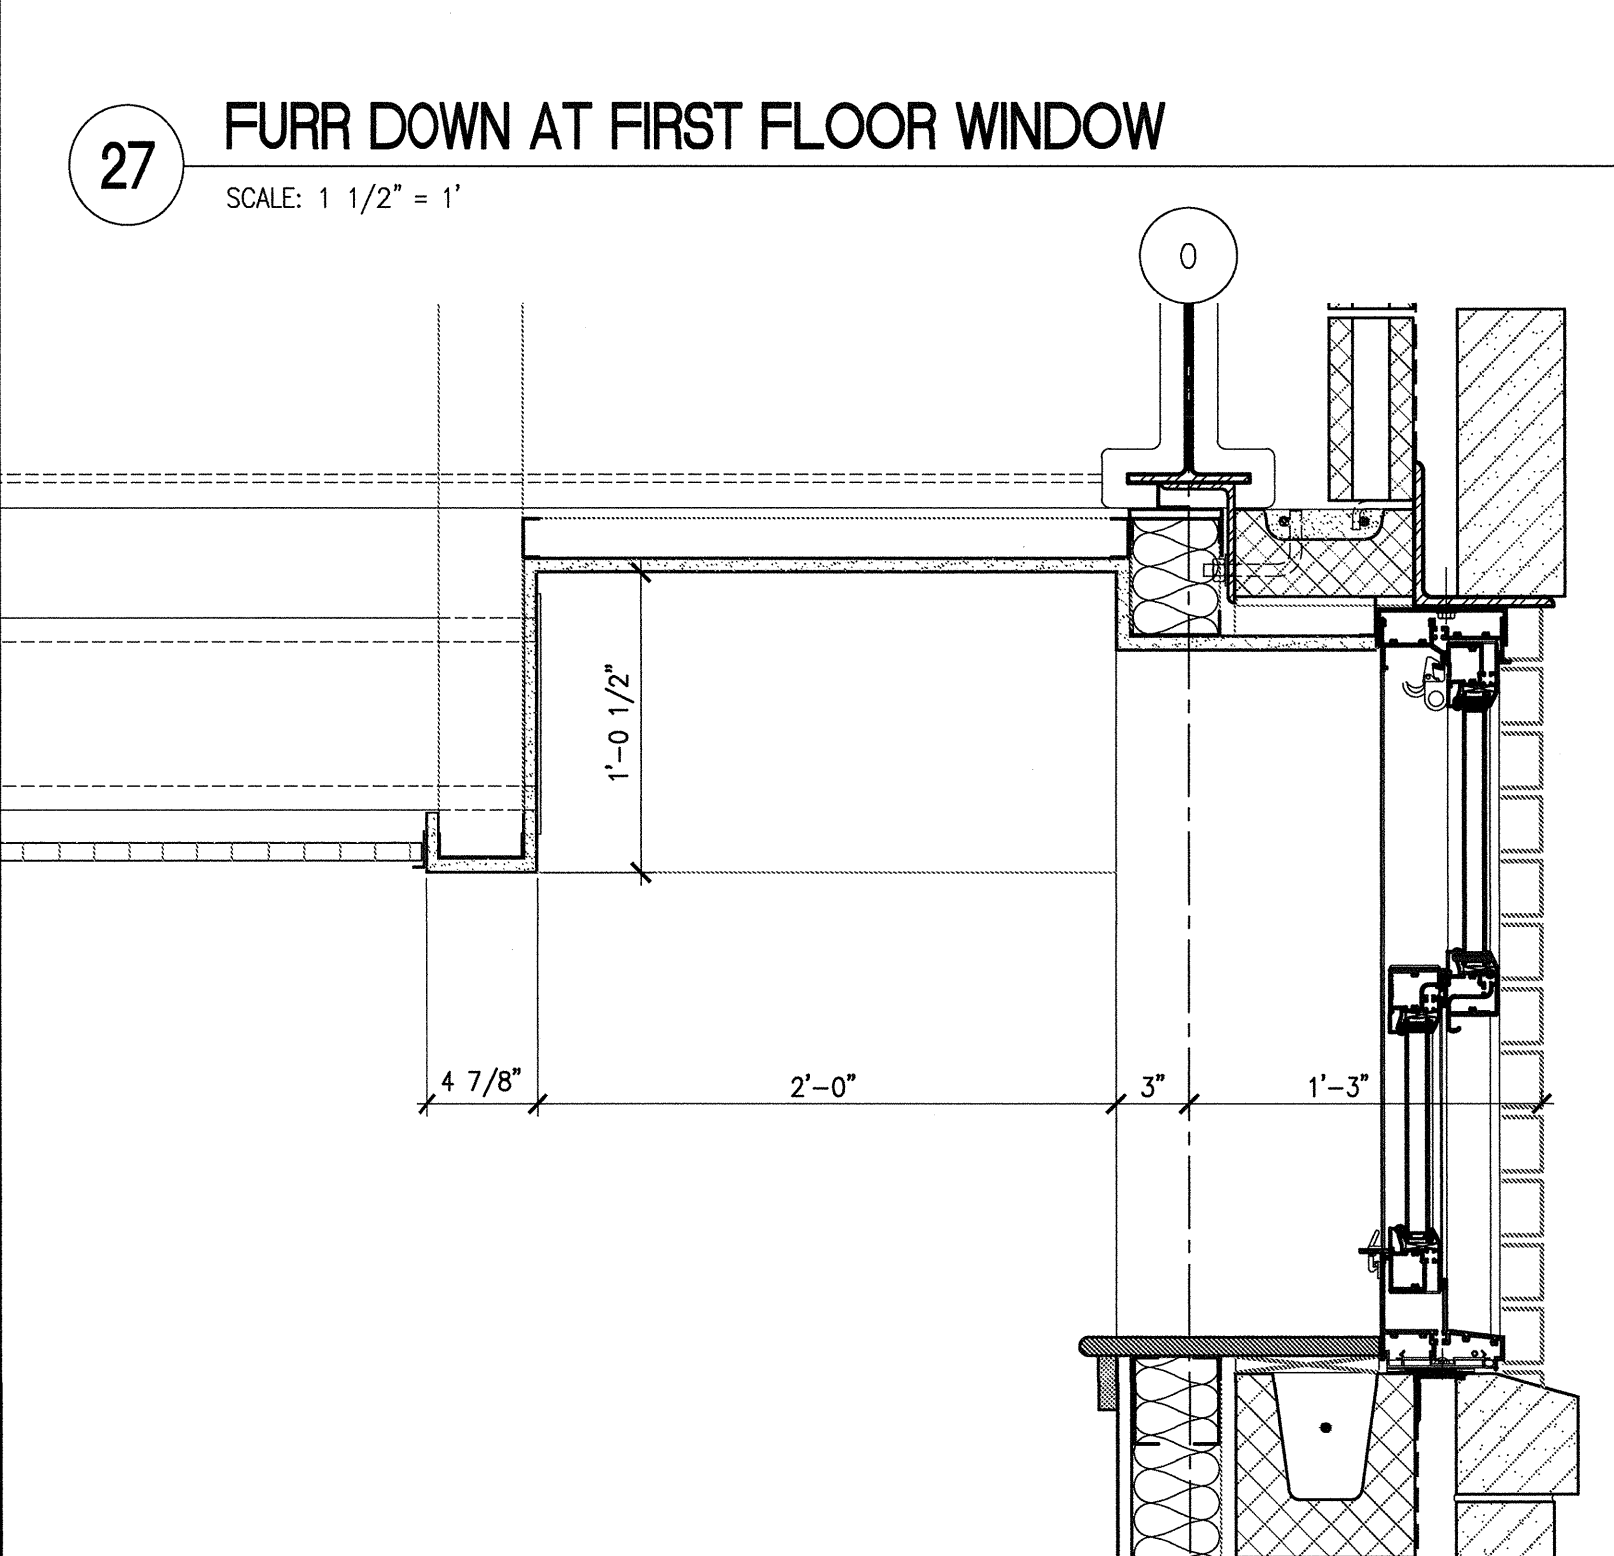
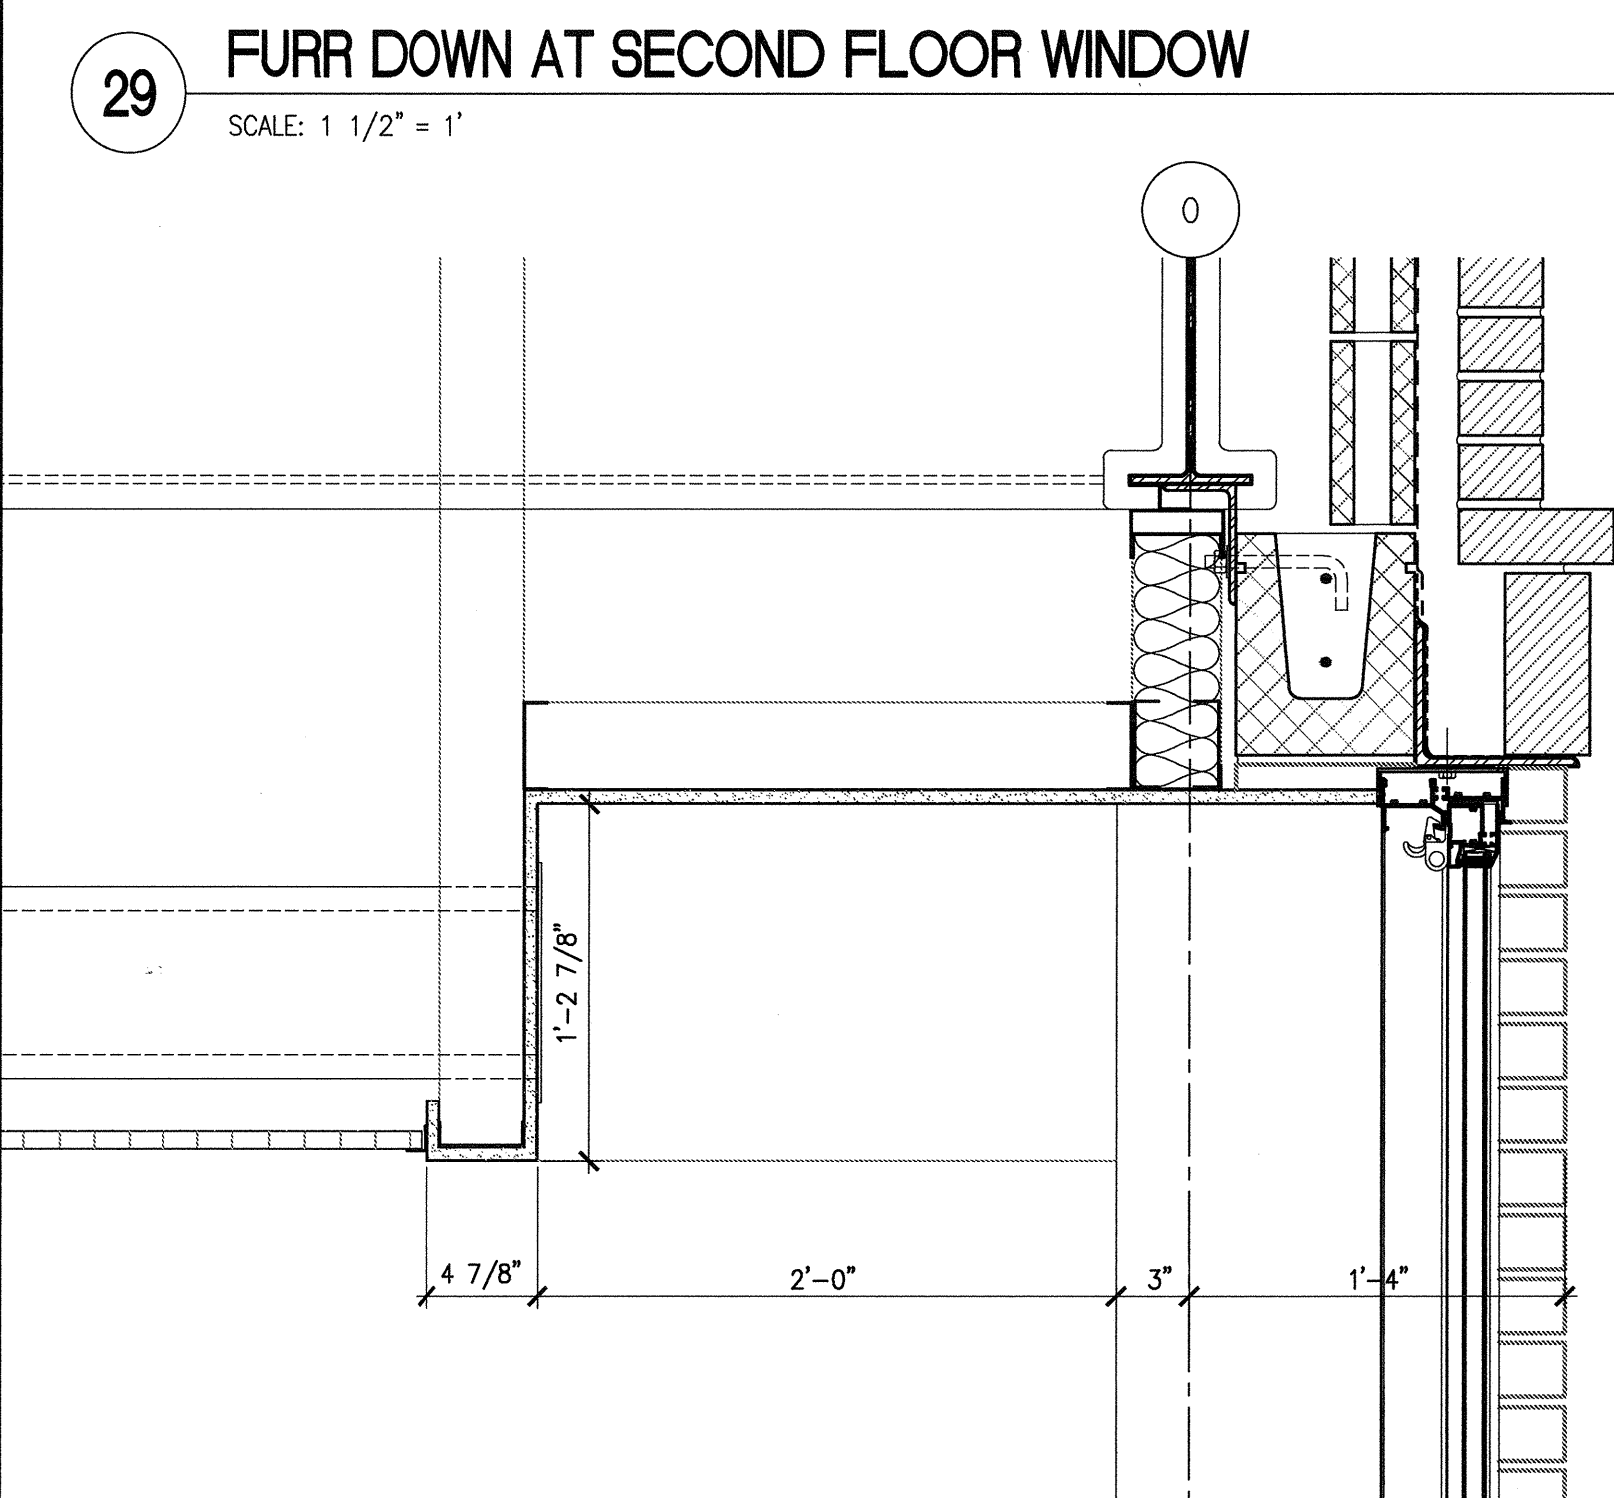
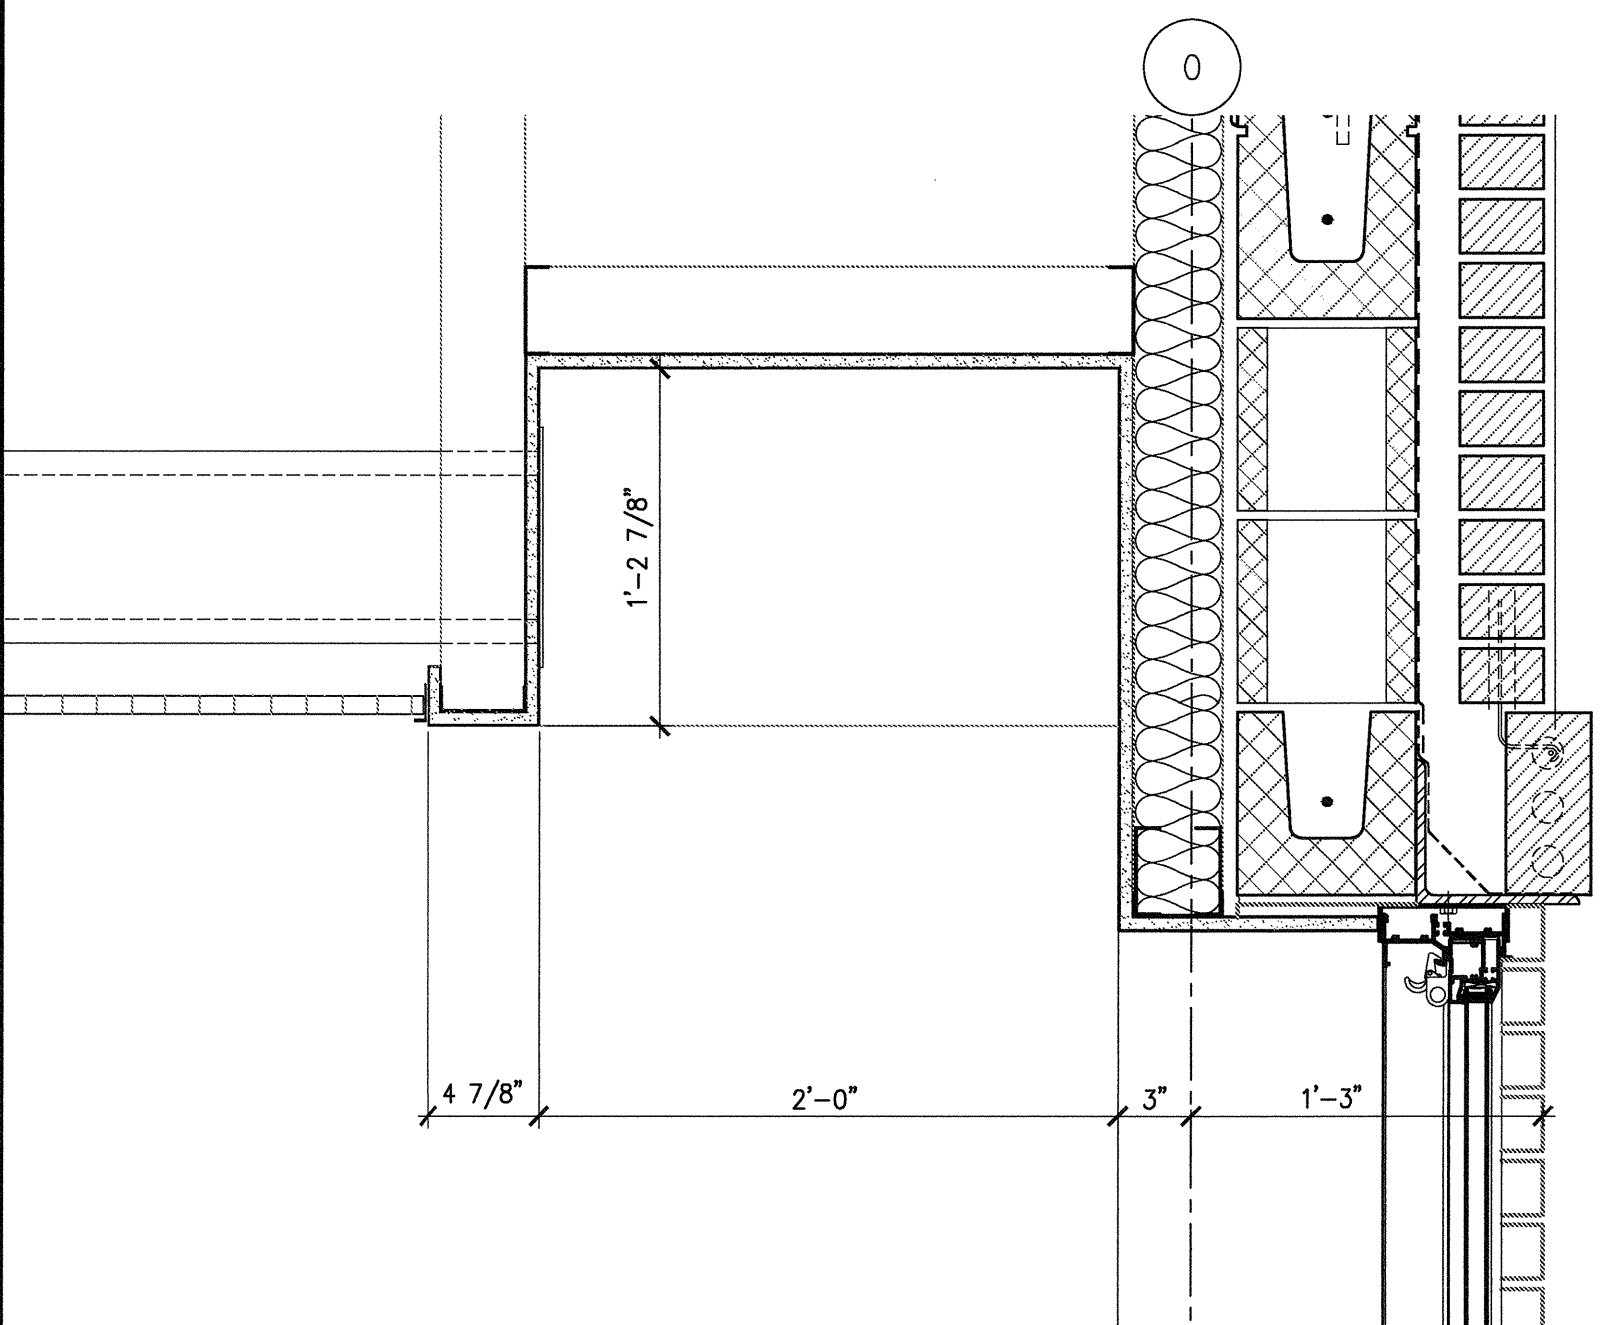
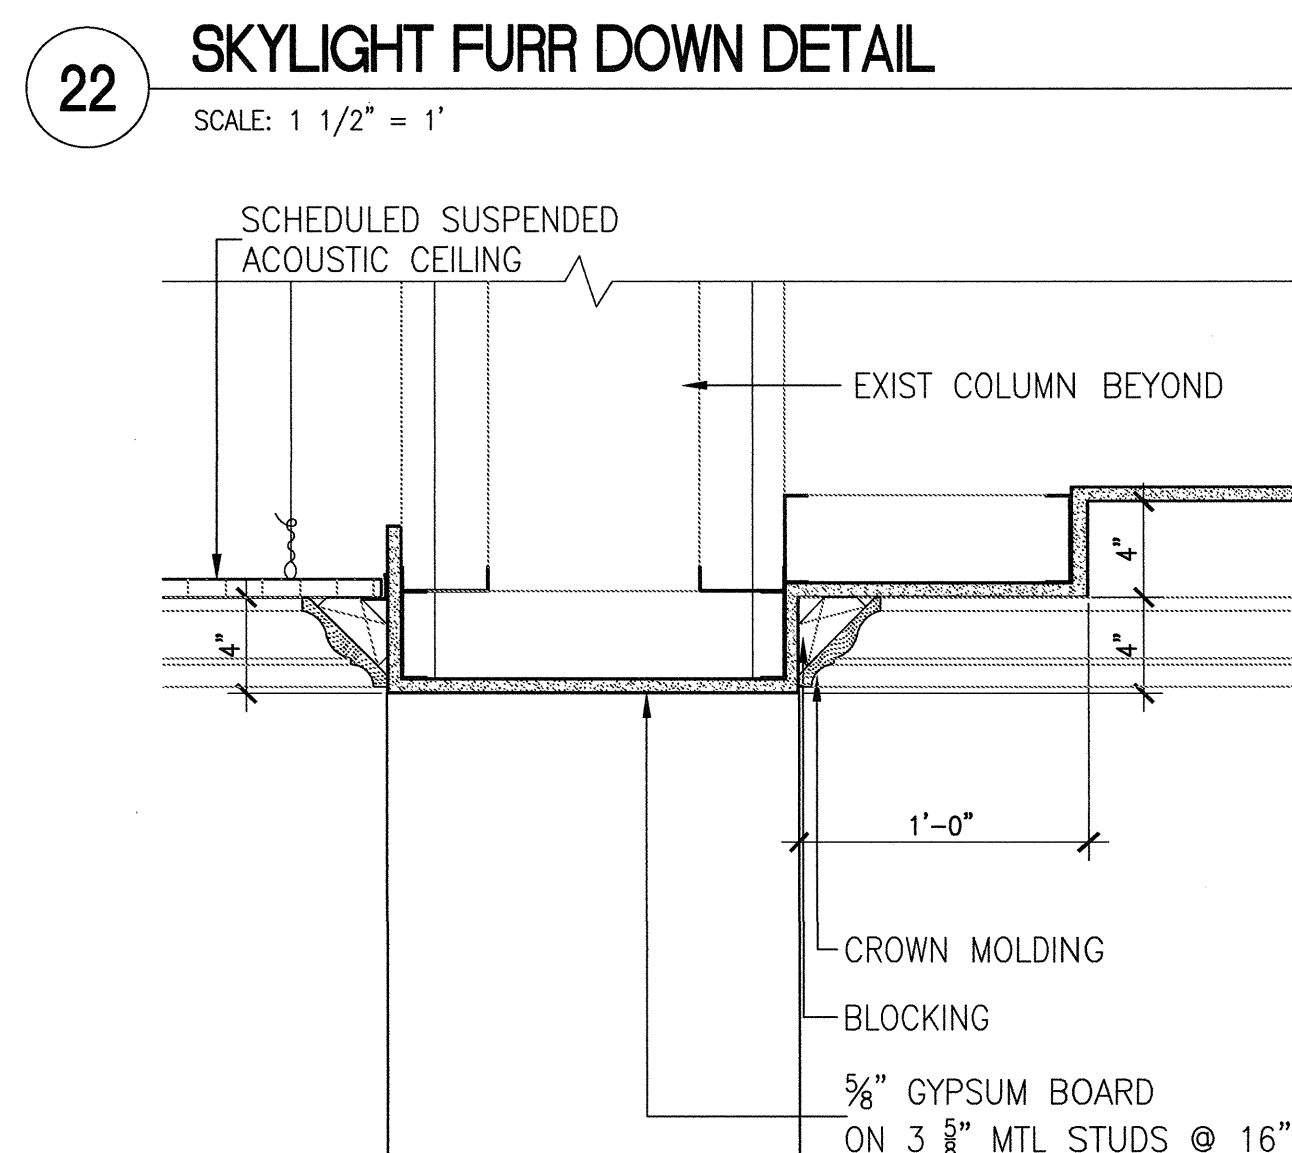
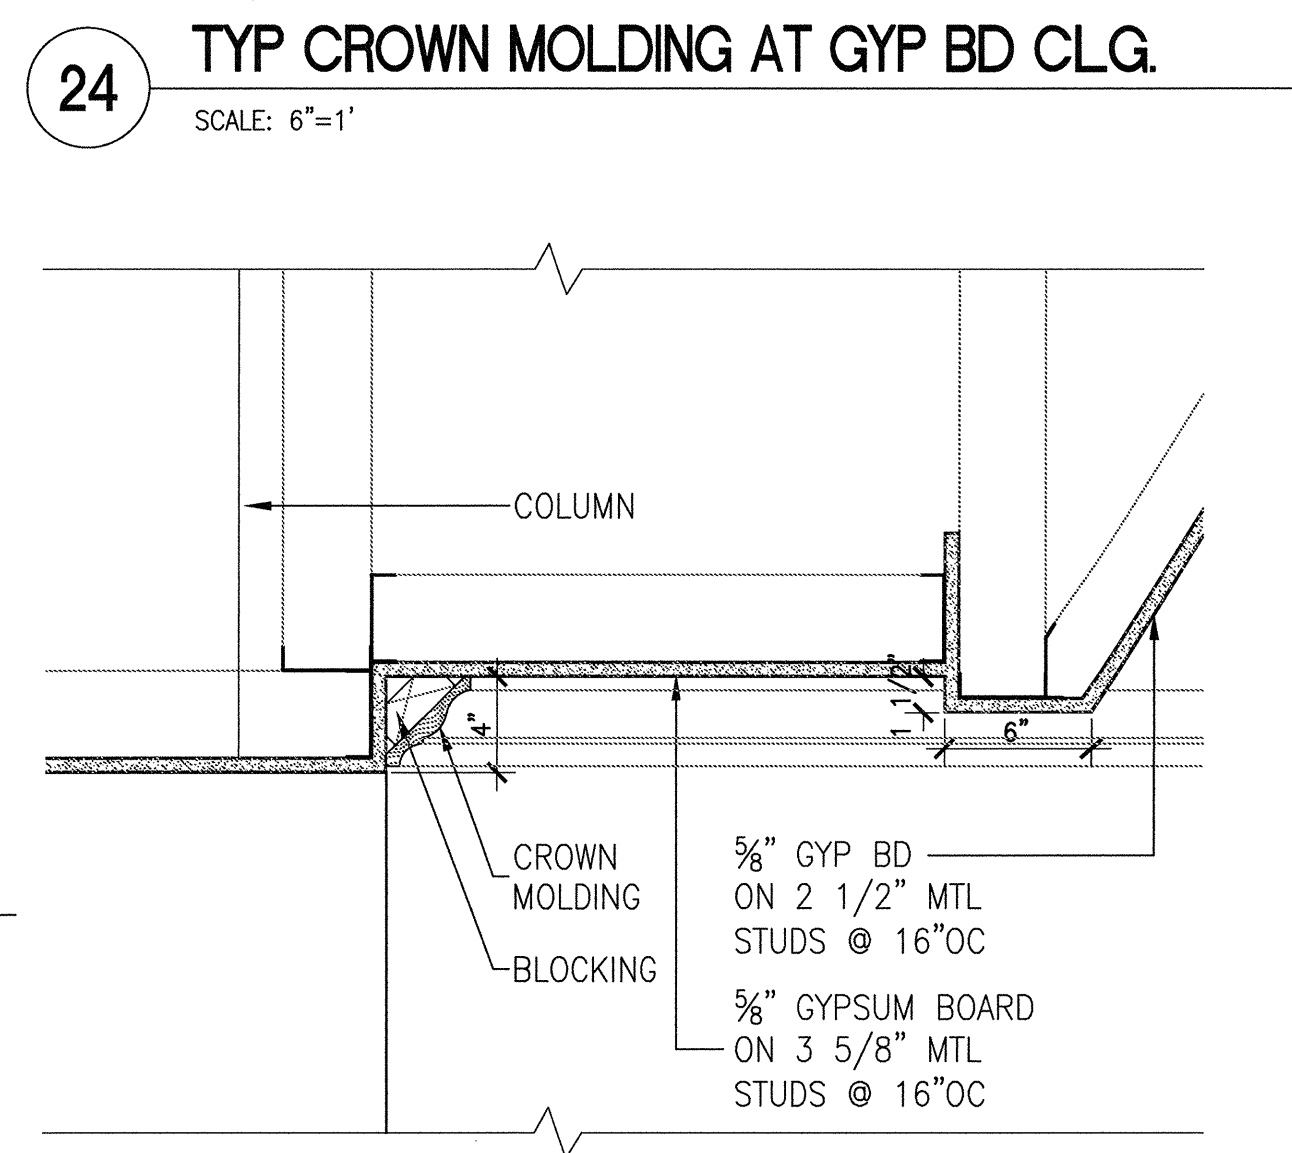






three inches = one foot
one and one half inches = one foot
one inch = one foot
three quarters inch = one foot
one half inch = one foot
one quarter inch = one foot
three eighths inch = one foot
one eighth inch = one foot
one eighth inch = one foot

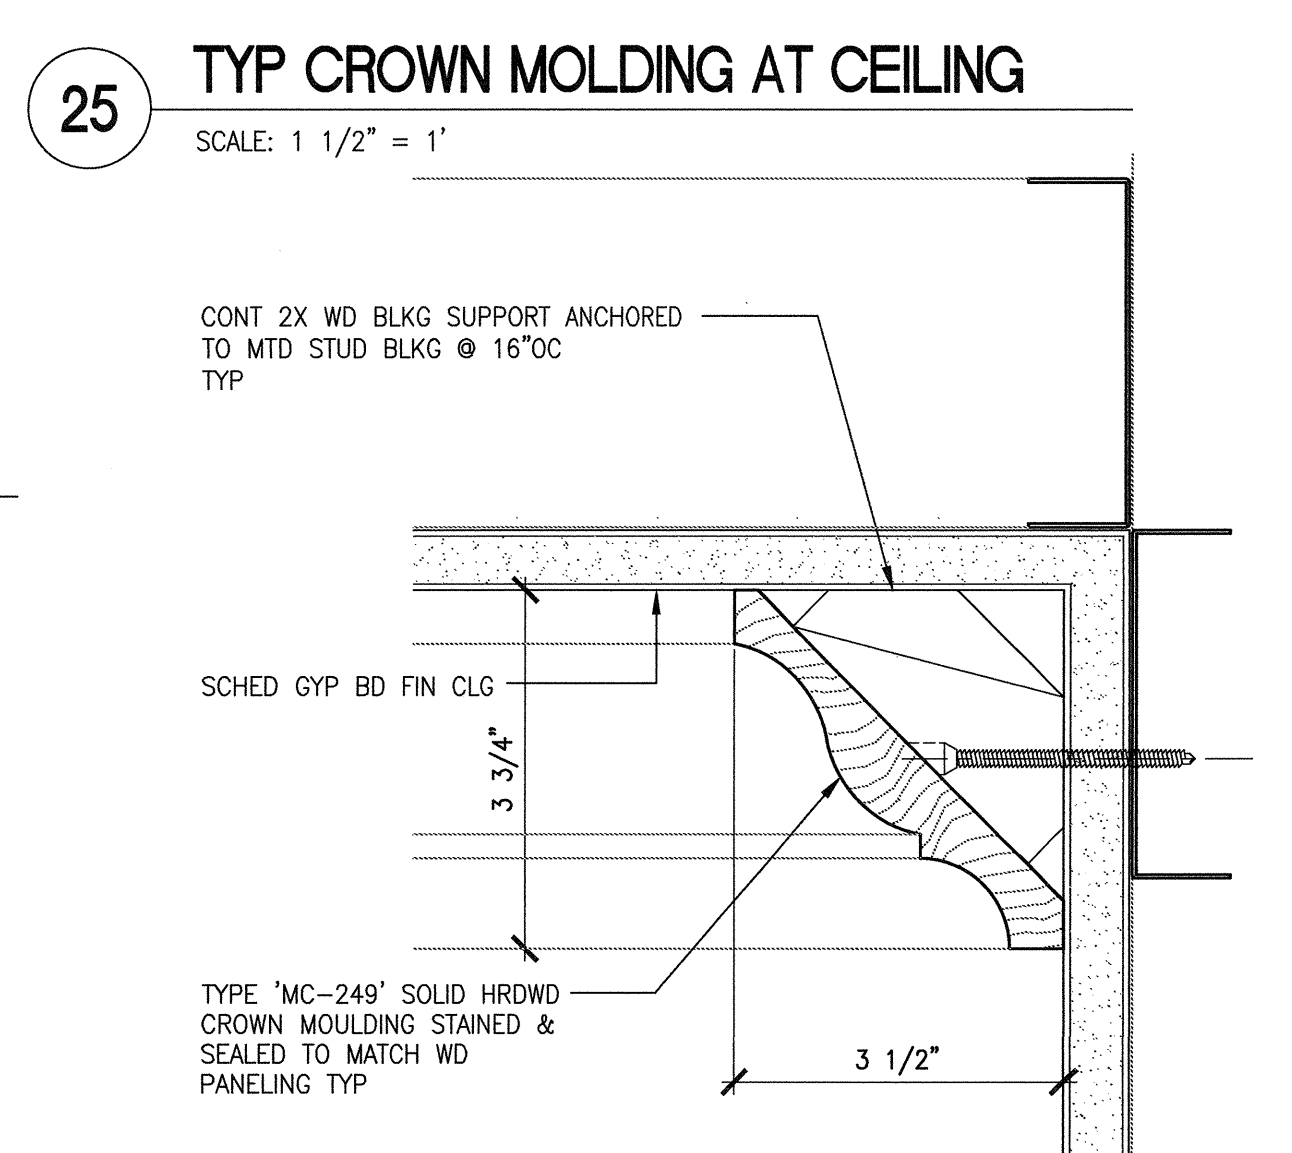





SCHEMATIC DESIGN SUBMISSION	08/02/10
DESIGN DEVELOPMENT SUBMISSION	09/03/10
CONSTRUCTION DOCUMENT SUBMISSION	11/22/10
ISSUED FOR BIDS	12/19/11
Revisions:	Date

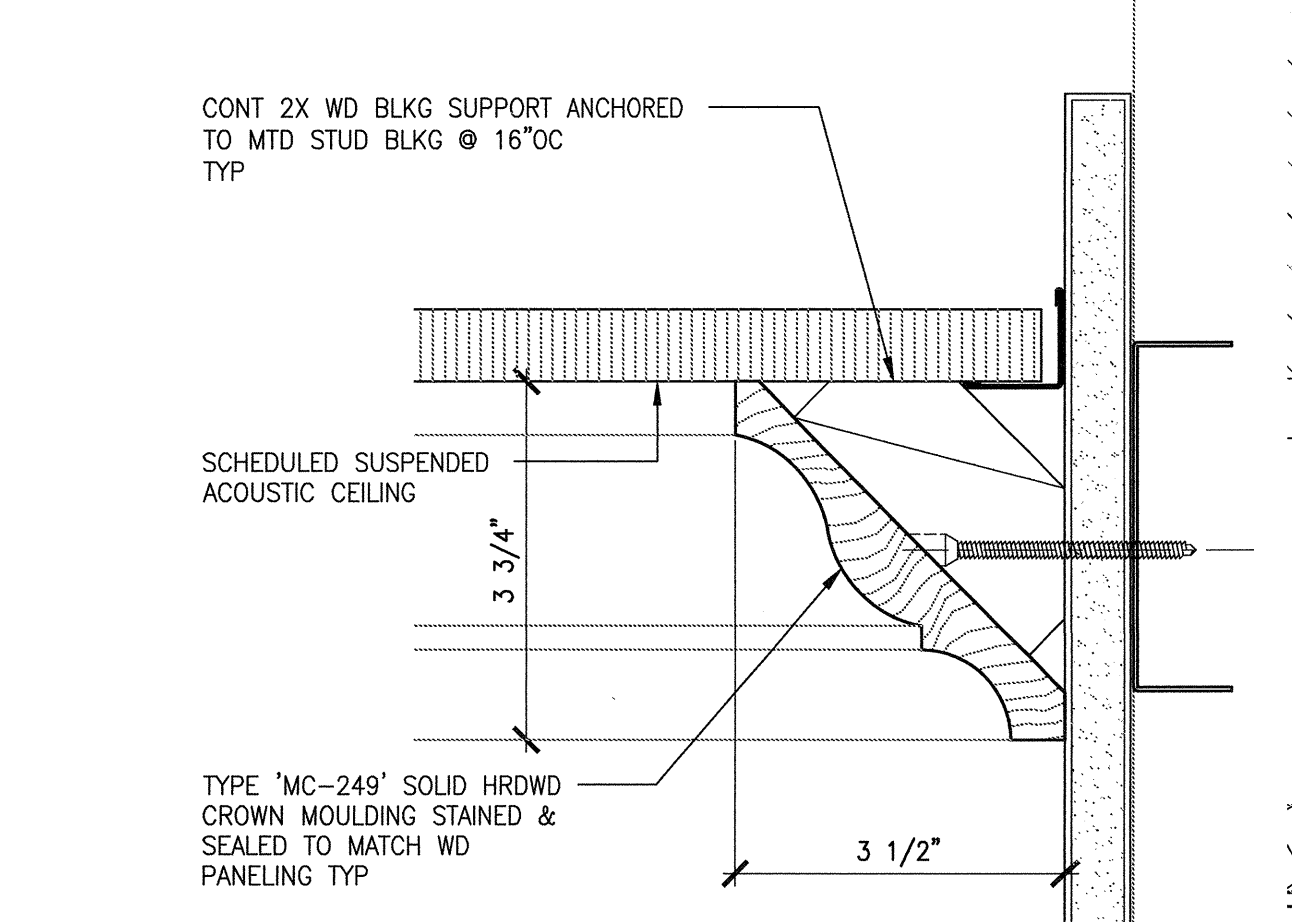





CONSULTANTS:	
--------------	--

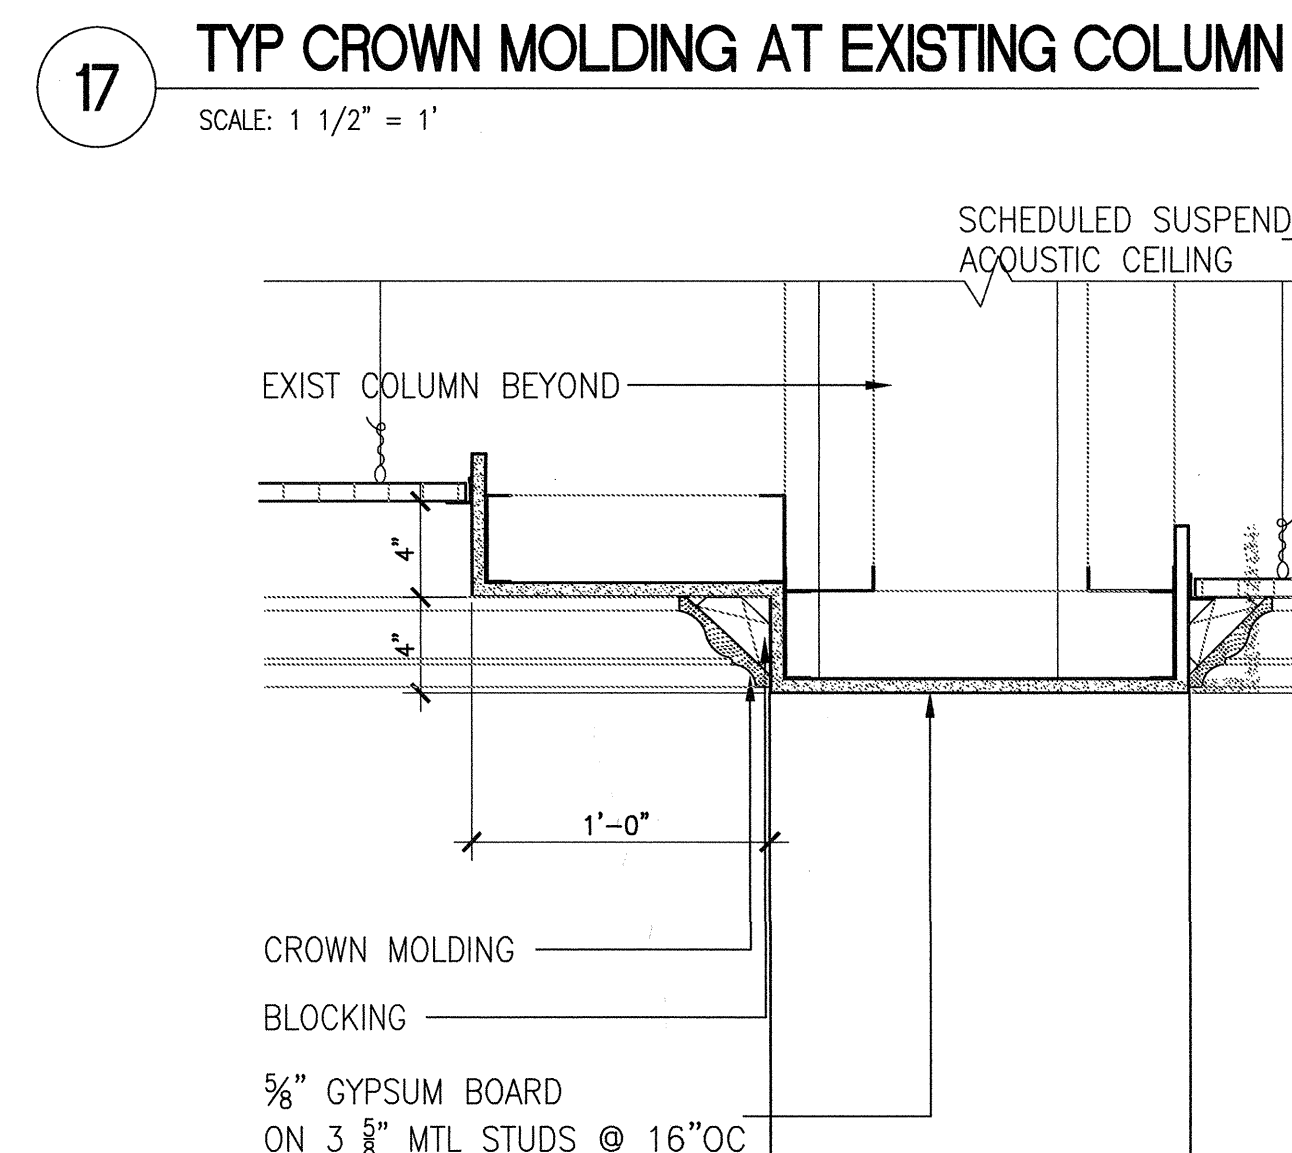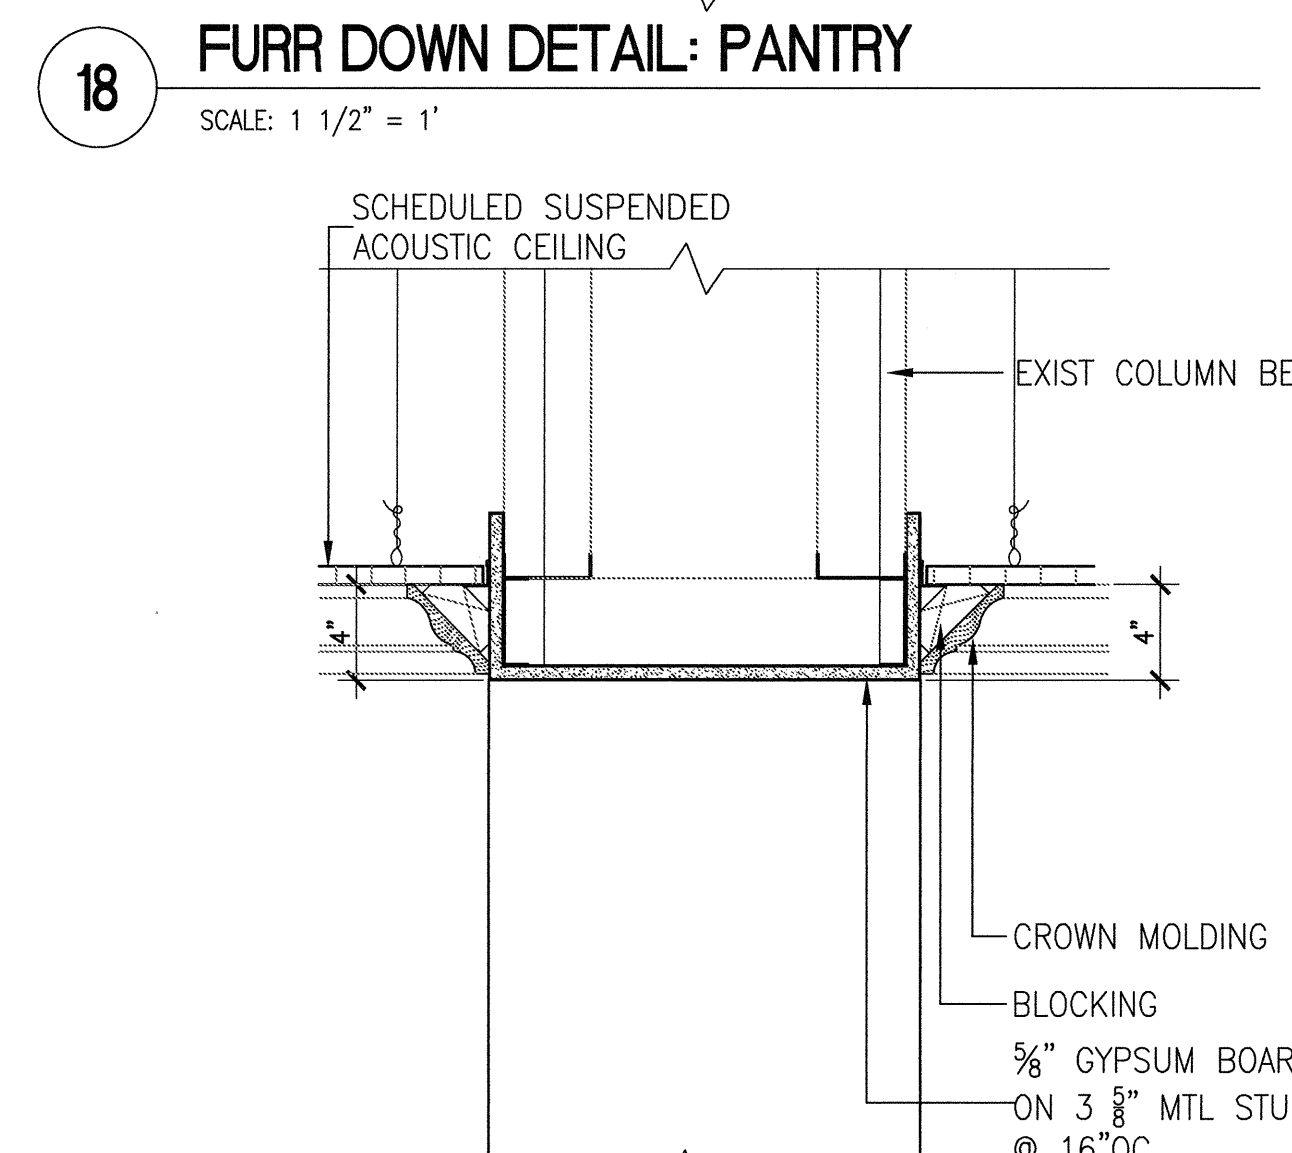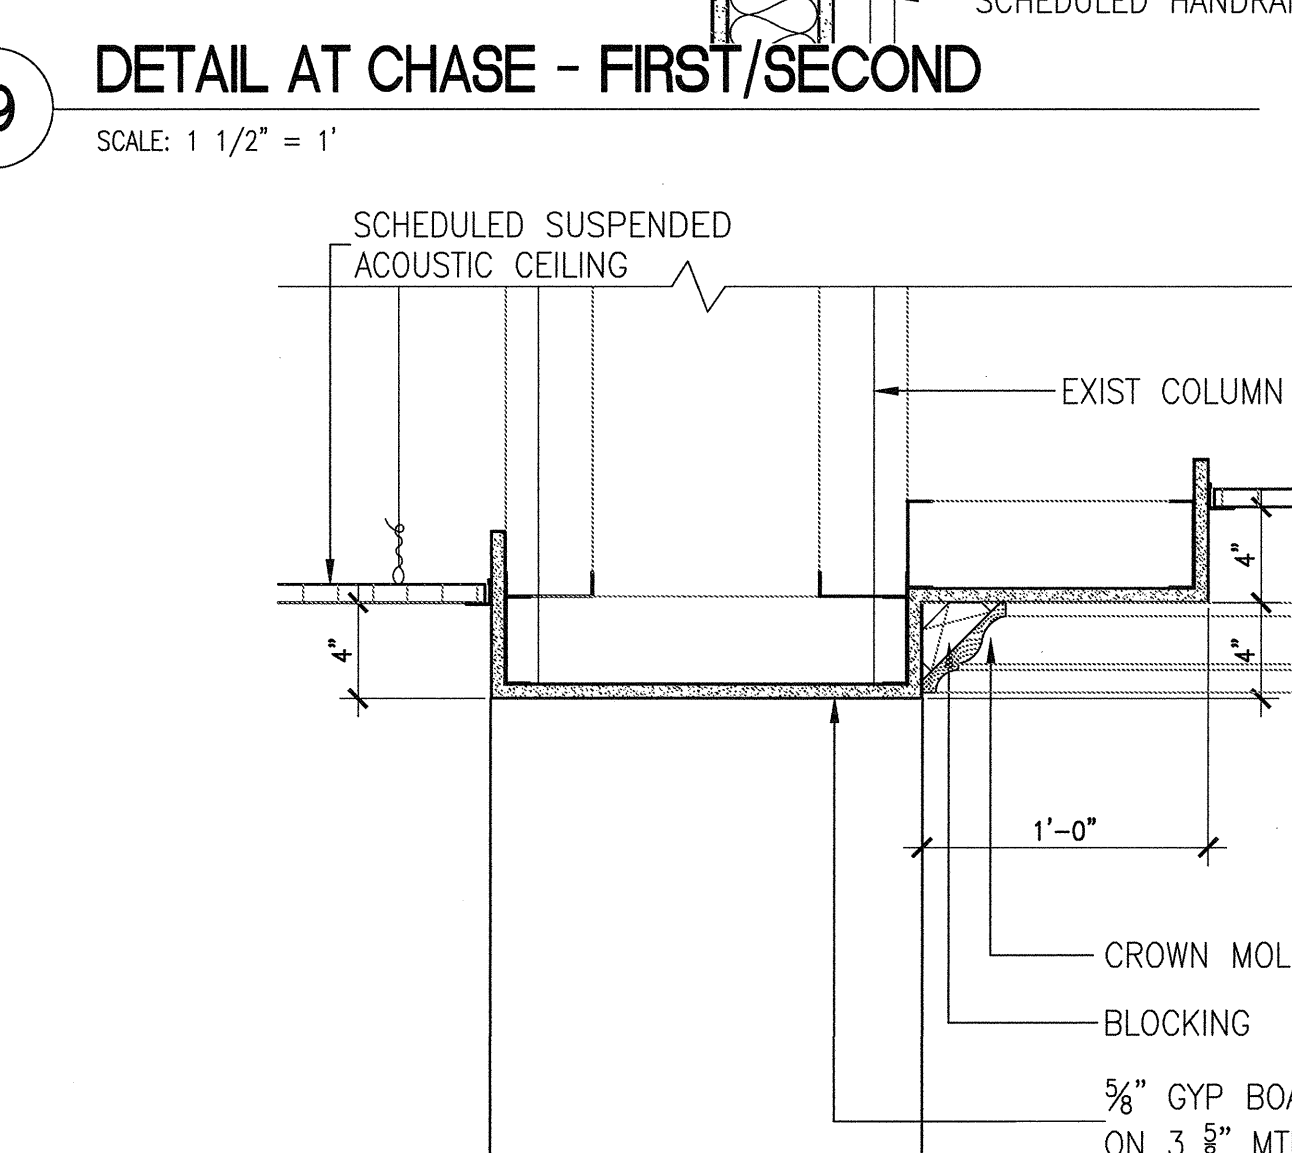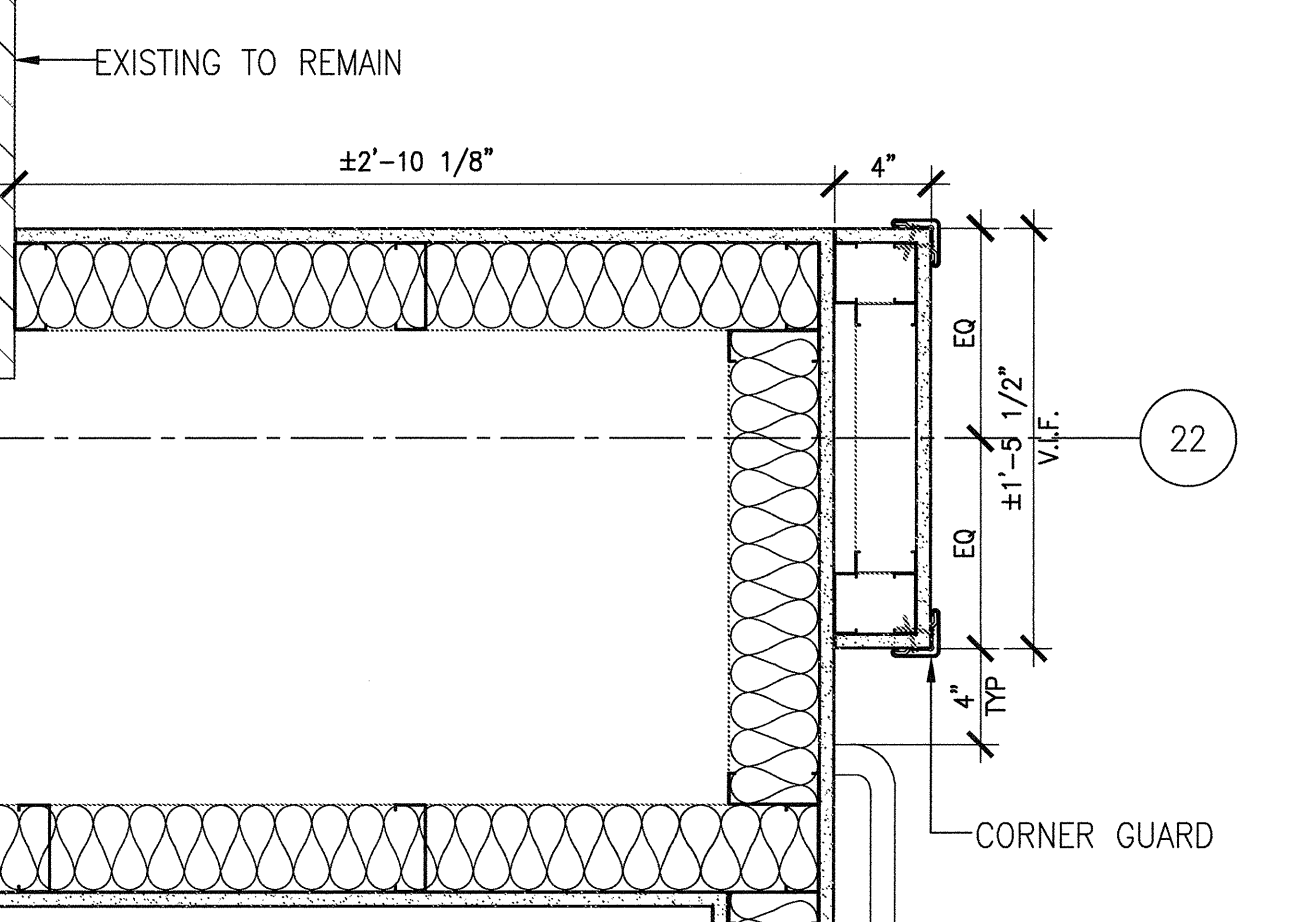





ARCHITECT/ENGINEERS:	
----------------------	--

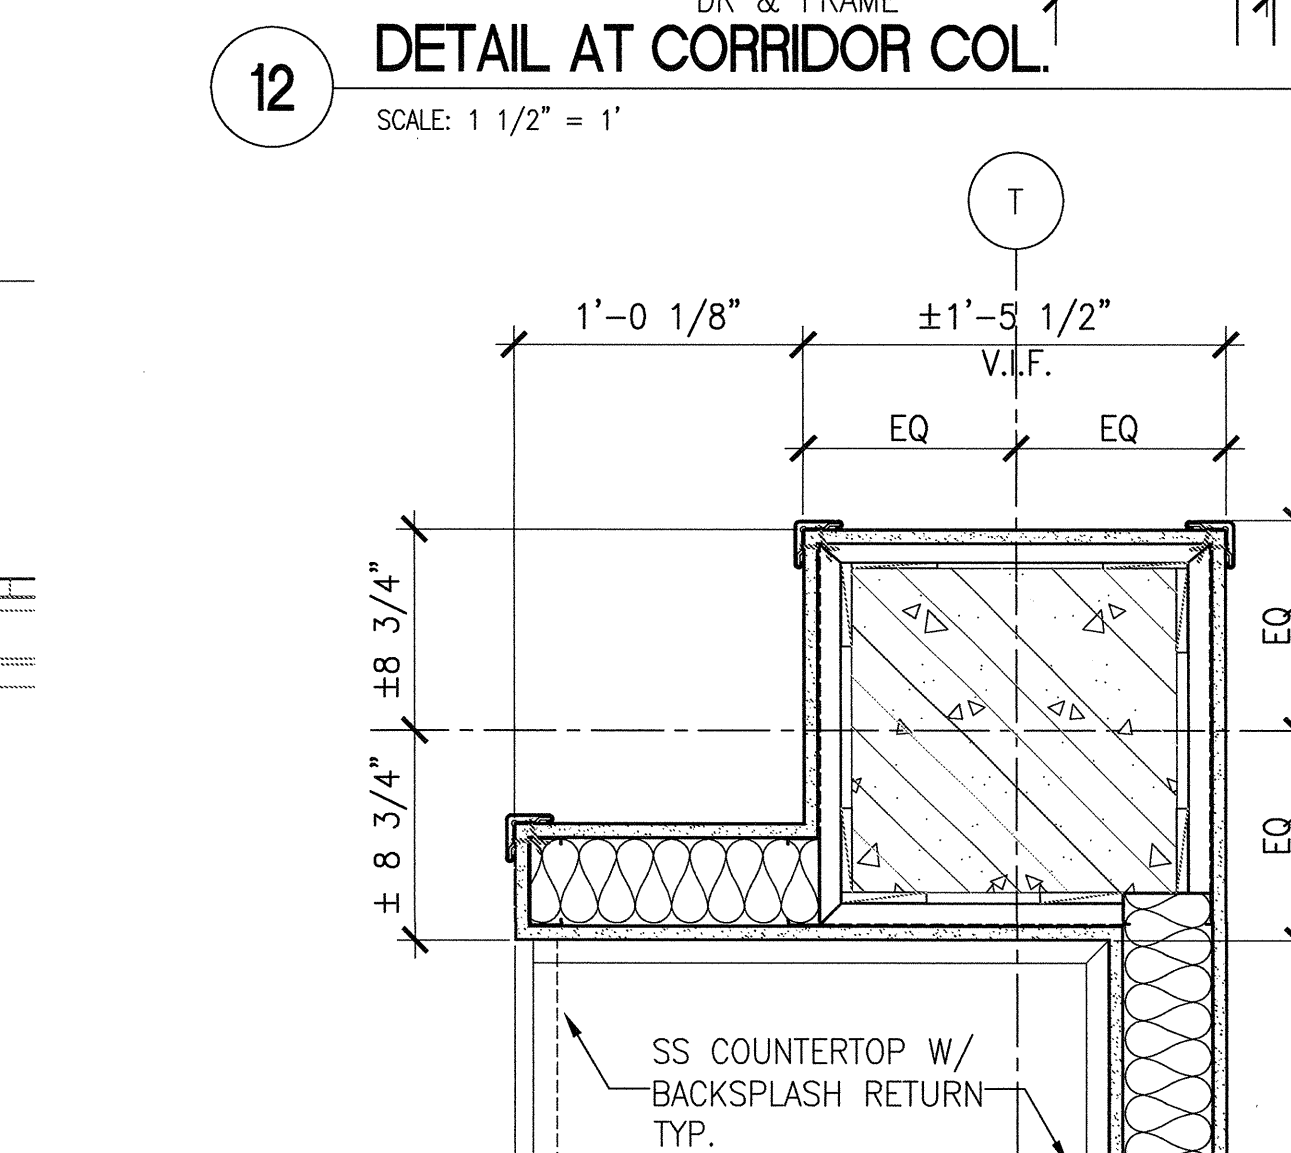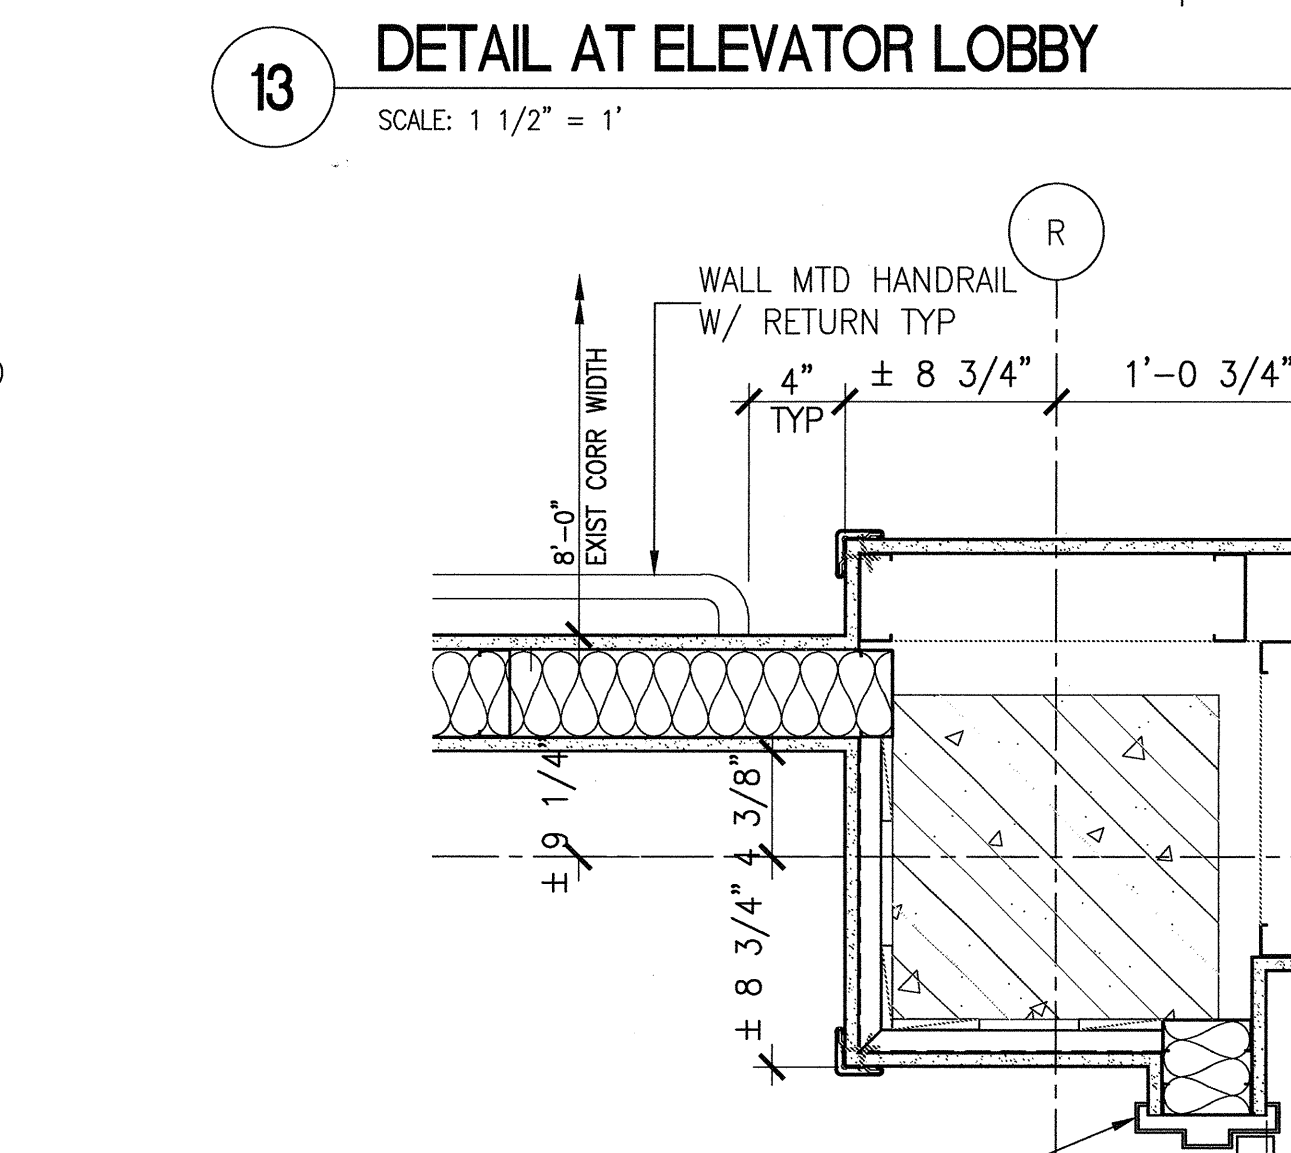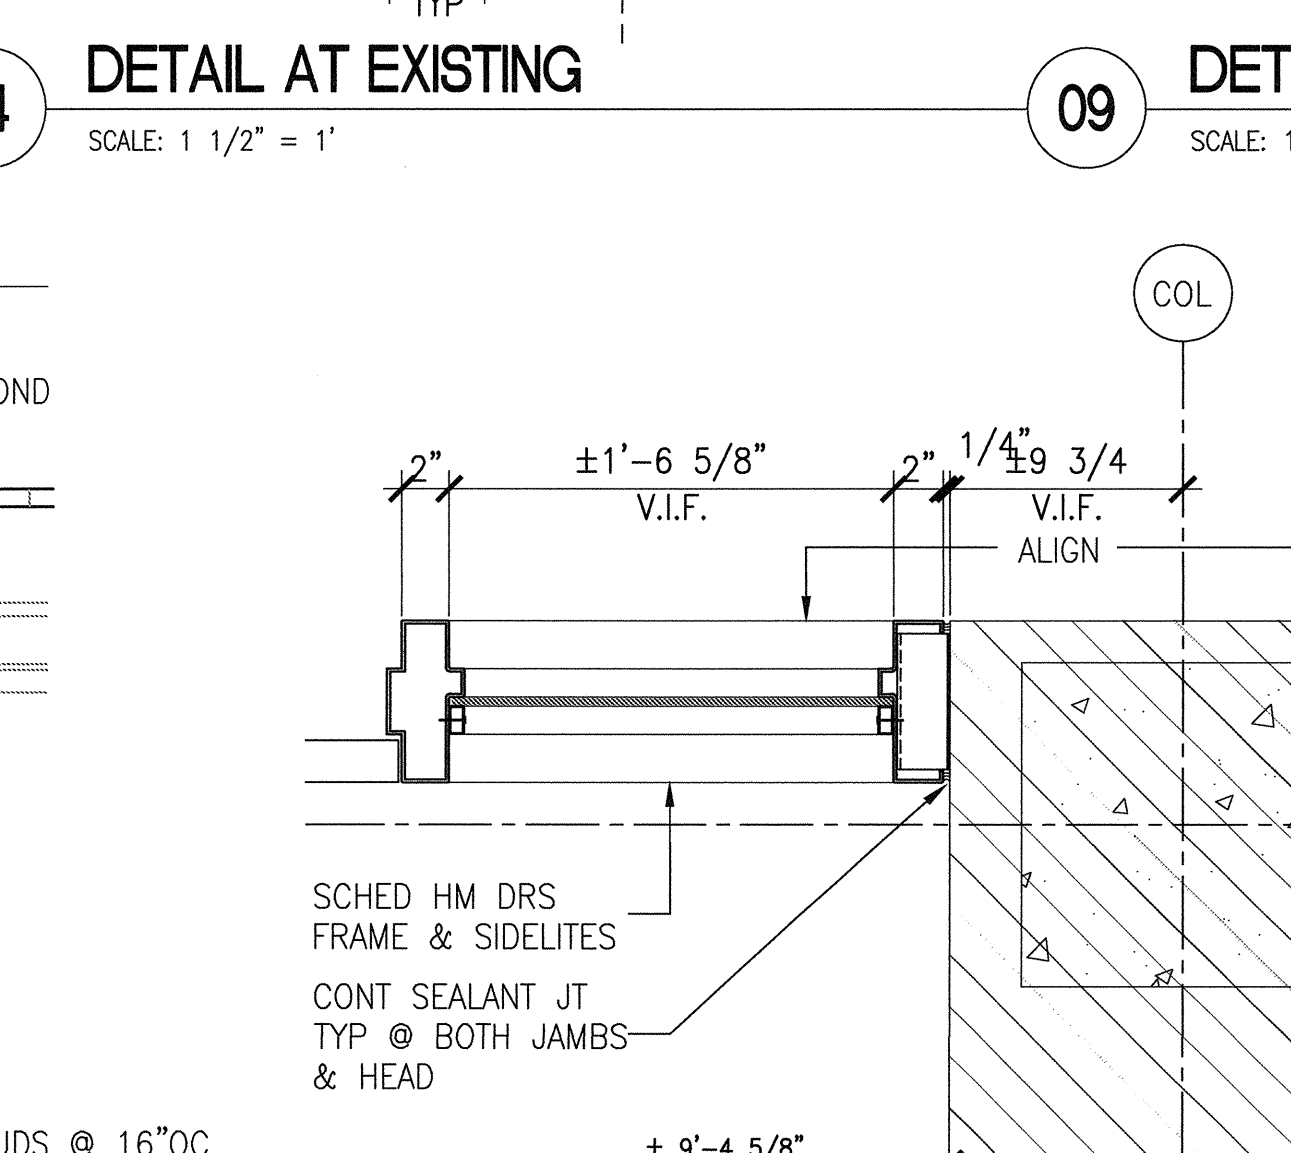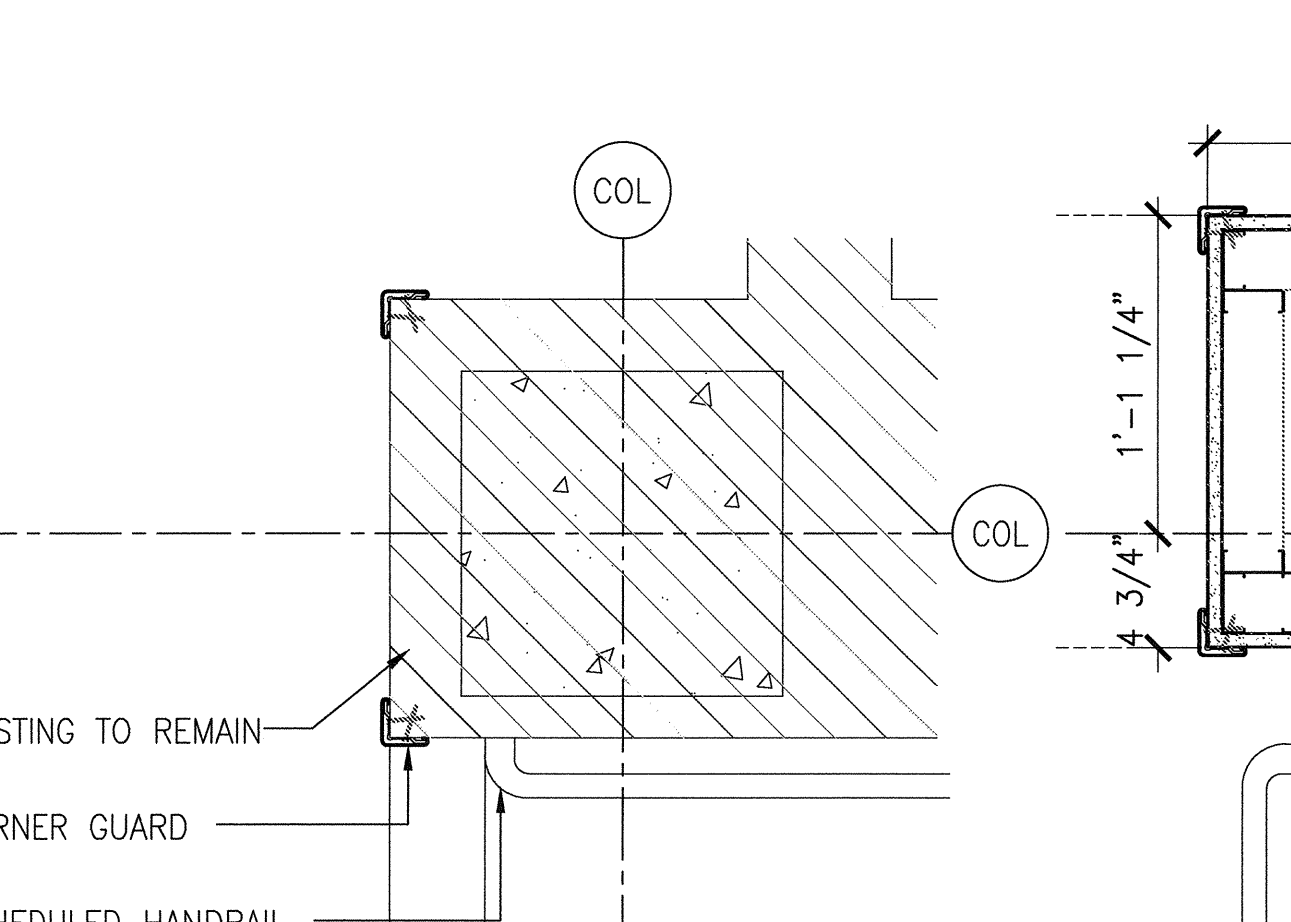

Drawing Title	INTERIOR PLAN & SECTION DETAILS
Approved: Project Director	

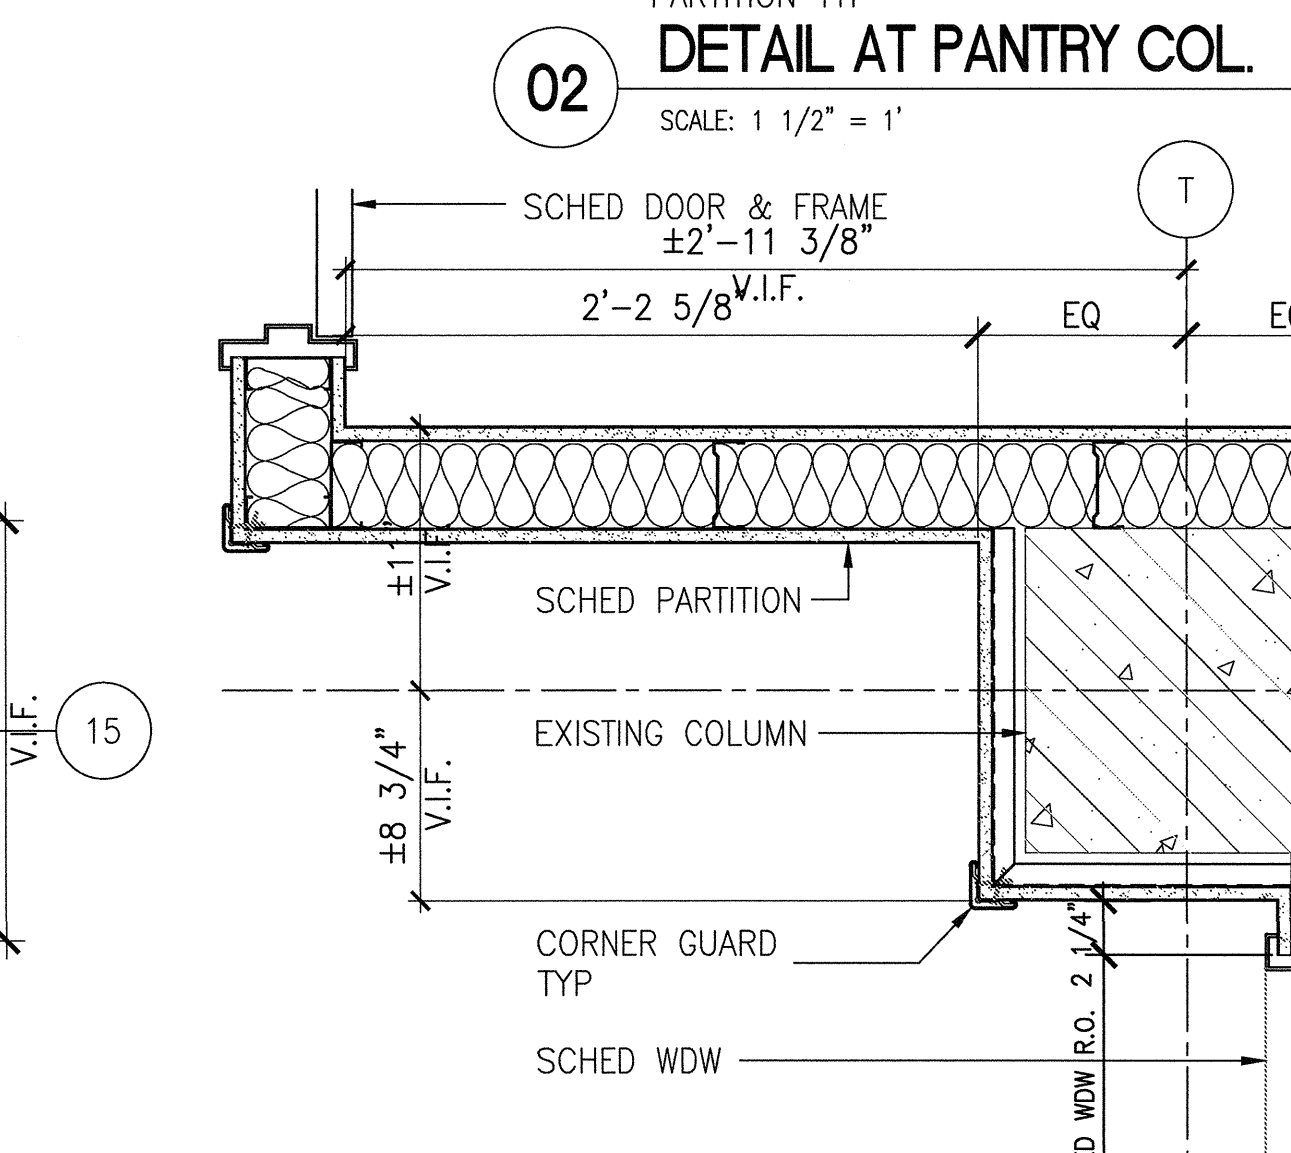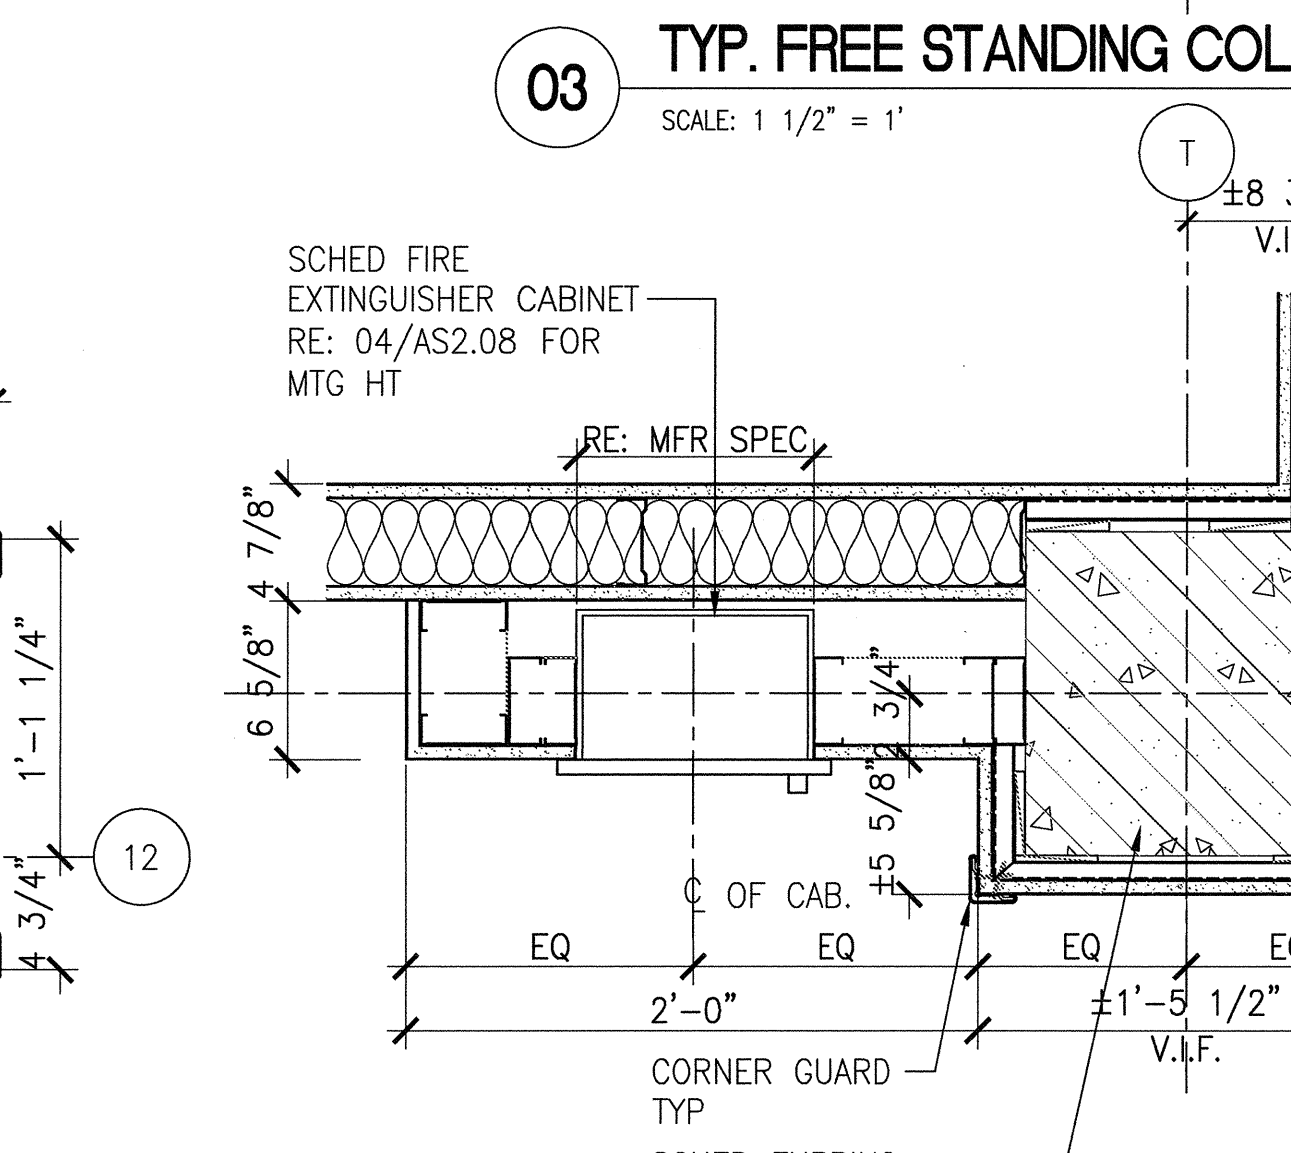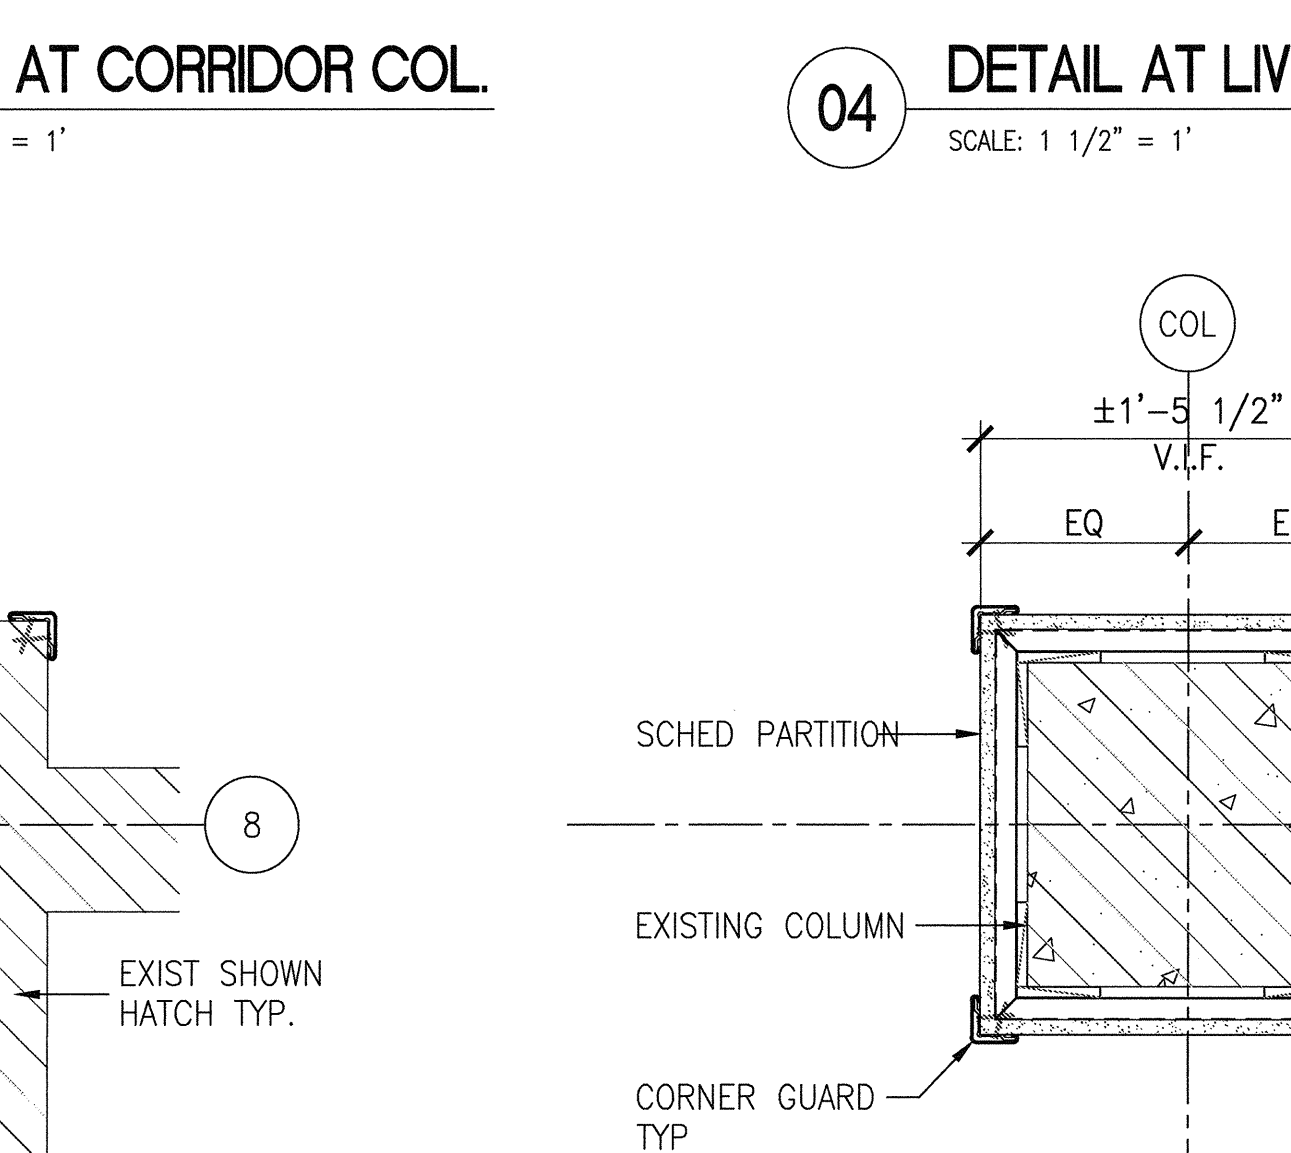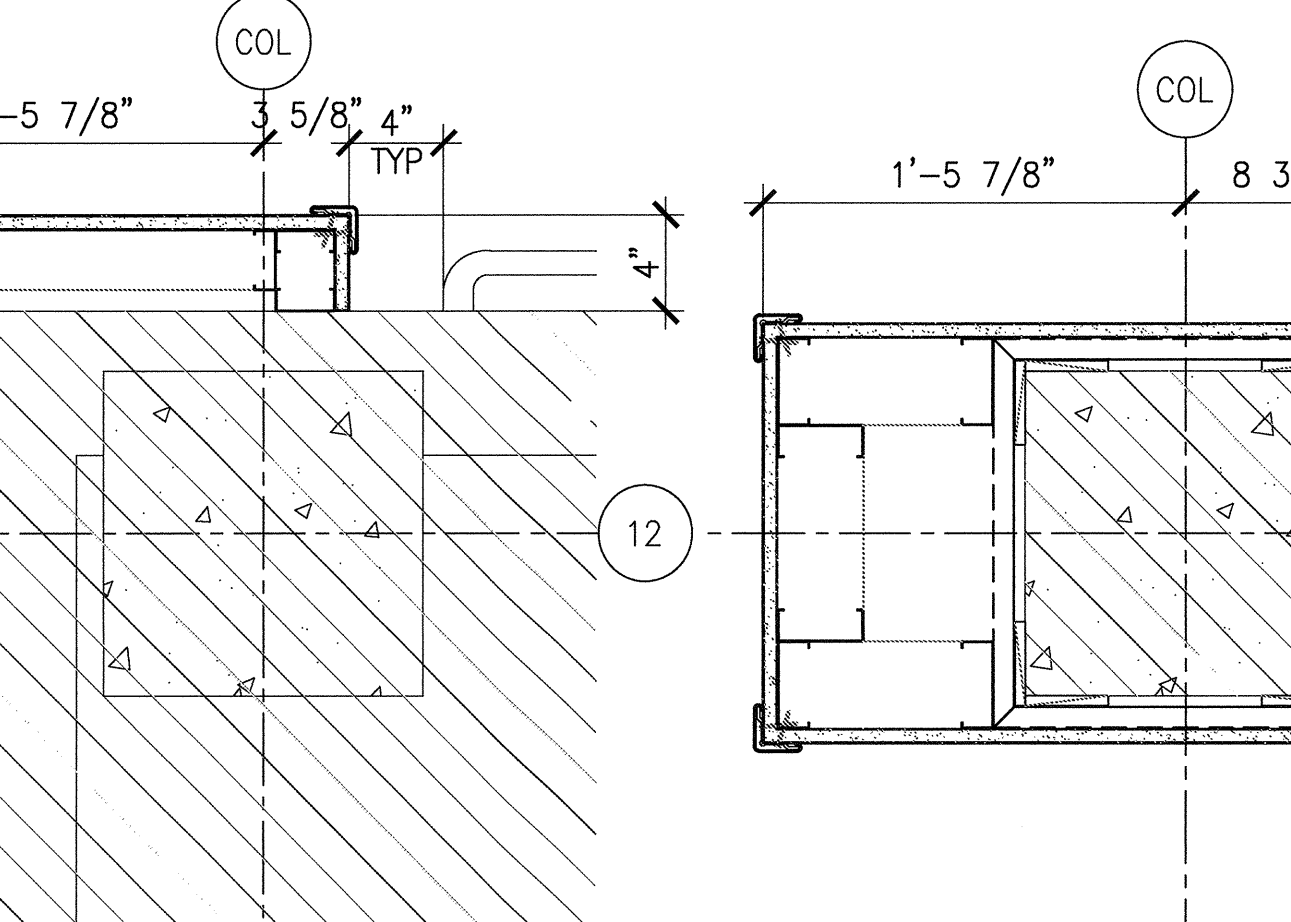

Drawing Title	INTERIOR PLAN & SECTION DETAILS
Approved: Project Director	

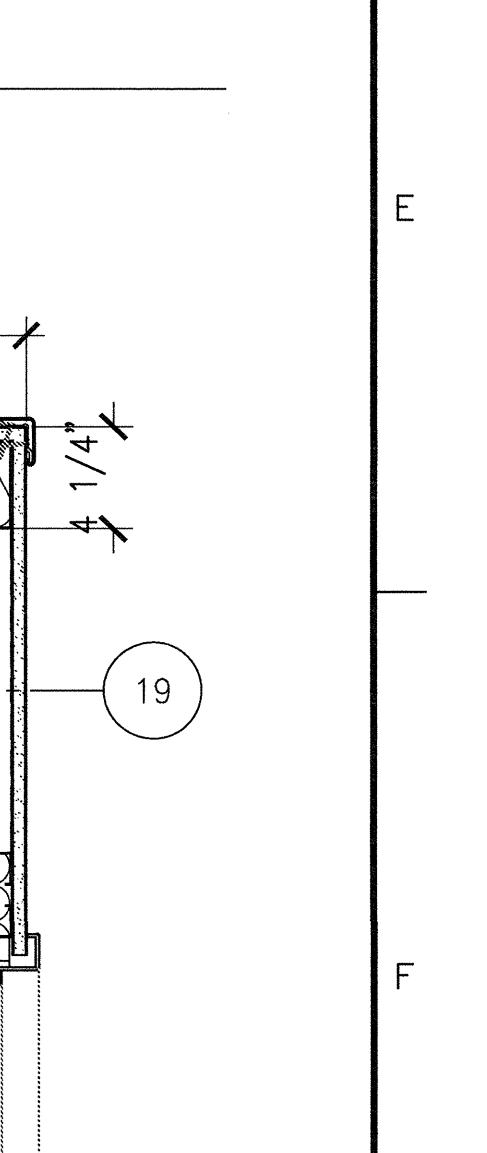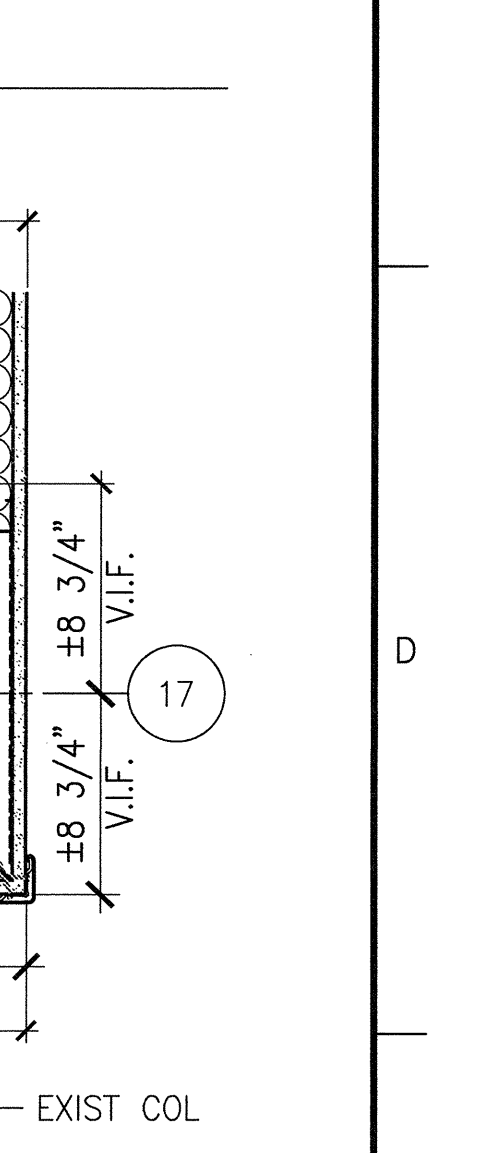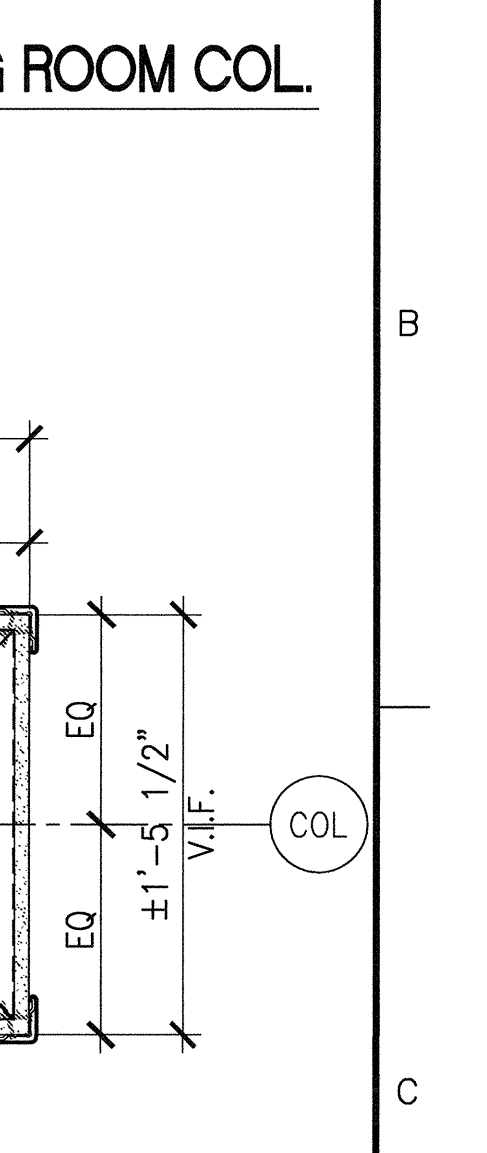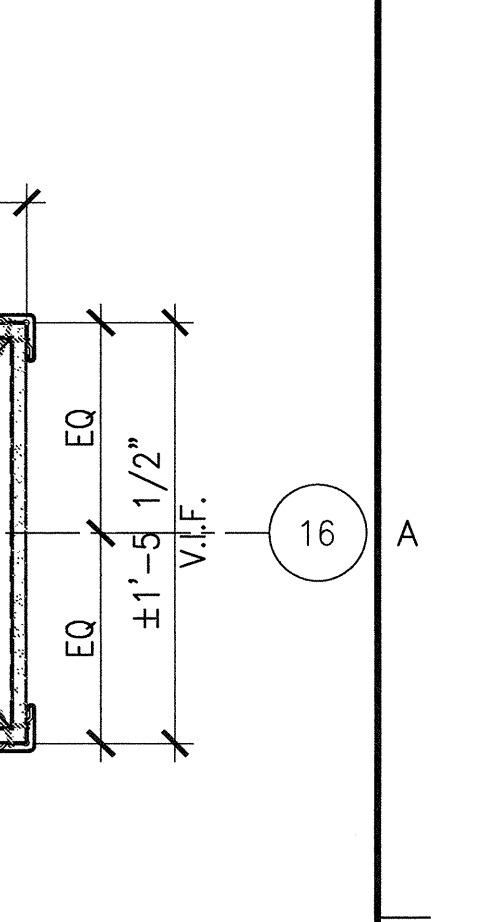

Drawing Title	INTERIOR PLAN & SECTION DETAILS
Approved: Project Director	

CONSULTANTS:

ARCHITECT/ENGINEERS:

WILSON ARCHITECTURAL GROUP
500 WESTHEIMER, SUITE 200 HOUSTON, TEXAS 77056 TELEPHONE (713) 621-6704
MEP ENGINEERS BURNS DeLATTE AND McCOY, INC.
STRUCTURAL ENGINEERS PINNACLE STRUCTURAL
FIRE PROTECTION ENGINEERS PROTECTION DEVELOPMENT INC.
CIVIL ENGINEERS BREWER AND ESCALANTE

DO NOT SCALE THESE DRAWINGS. G.C. TO FIELD VERIFY DIMENSIONS

Project Title	BUILDING 11 ADDITION & INTERIOR RENOVATIONS
Location	WACO, TEXAS
Date	19 DEC 2011
Checked	
Drawn	
Project Number	674A4-CSI-516
Building Number	11
Drawing Number	11-AS-5.04
Dwg. of	

Office of Construction and Facilities Management
Department of Veterans Affairs