
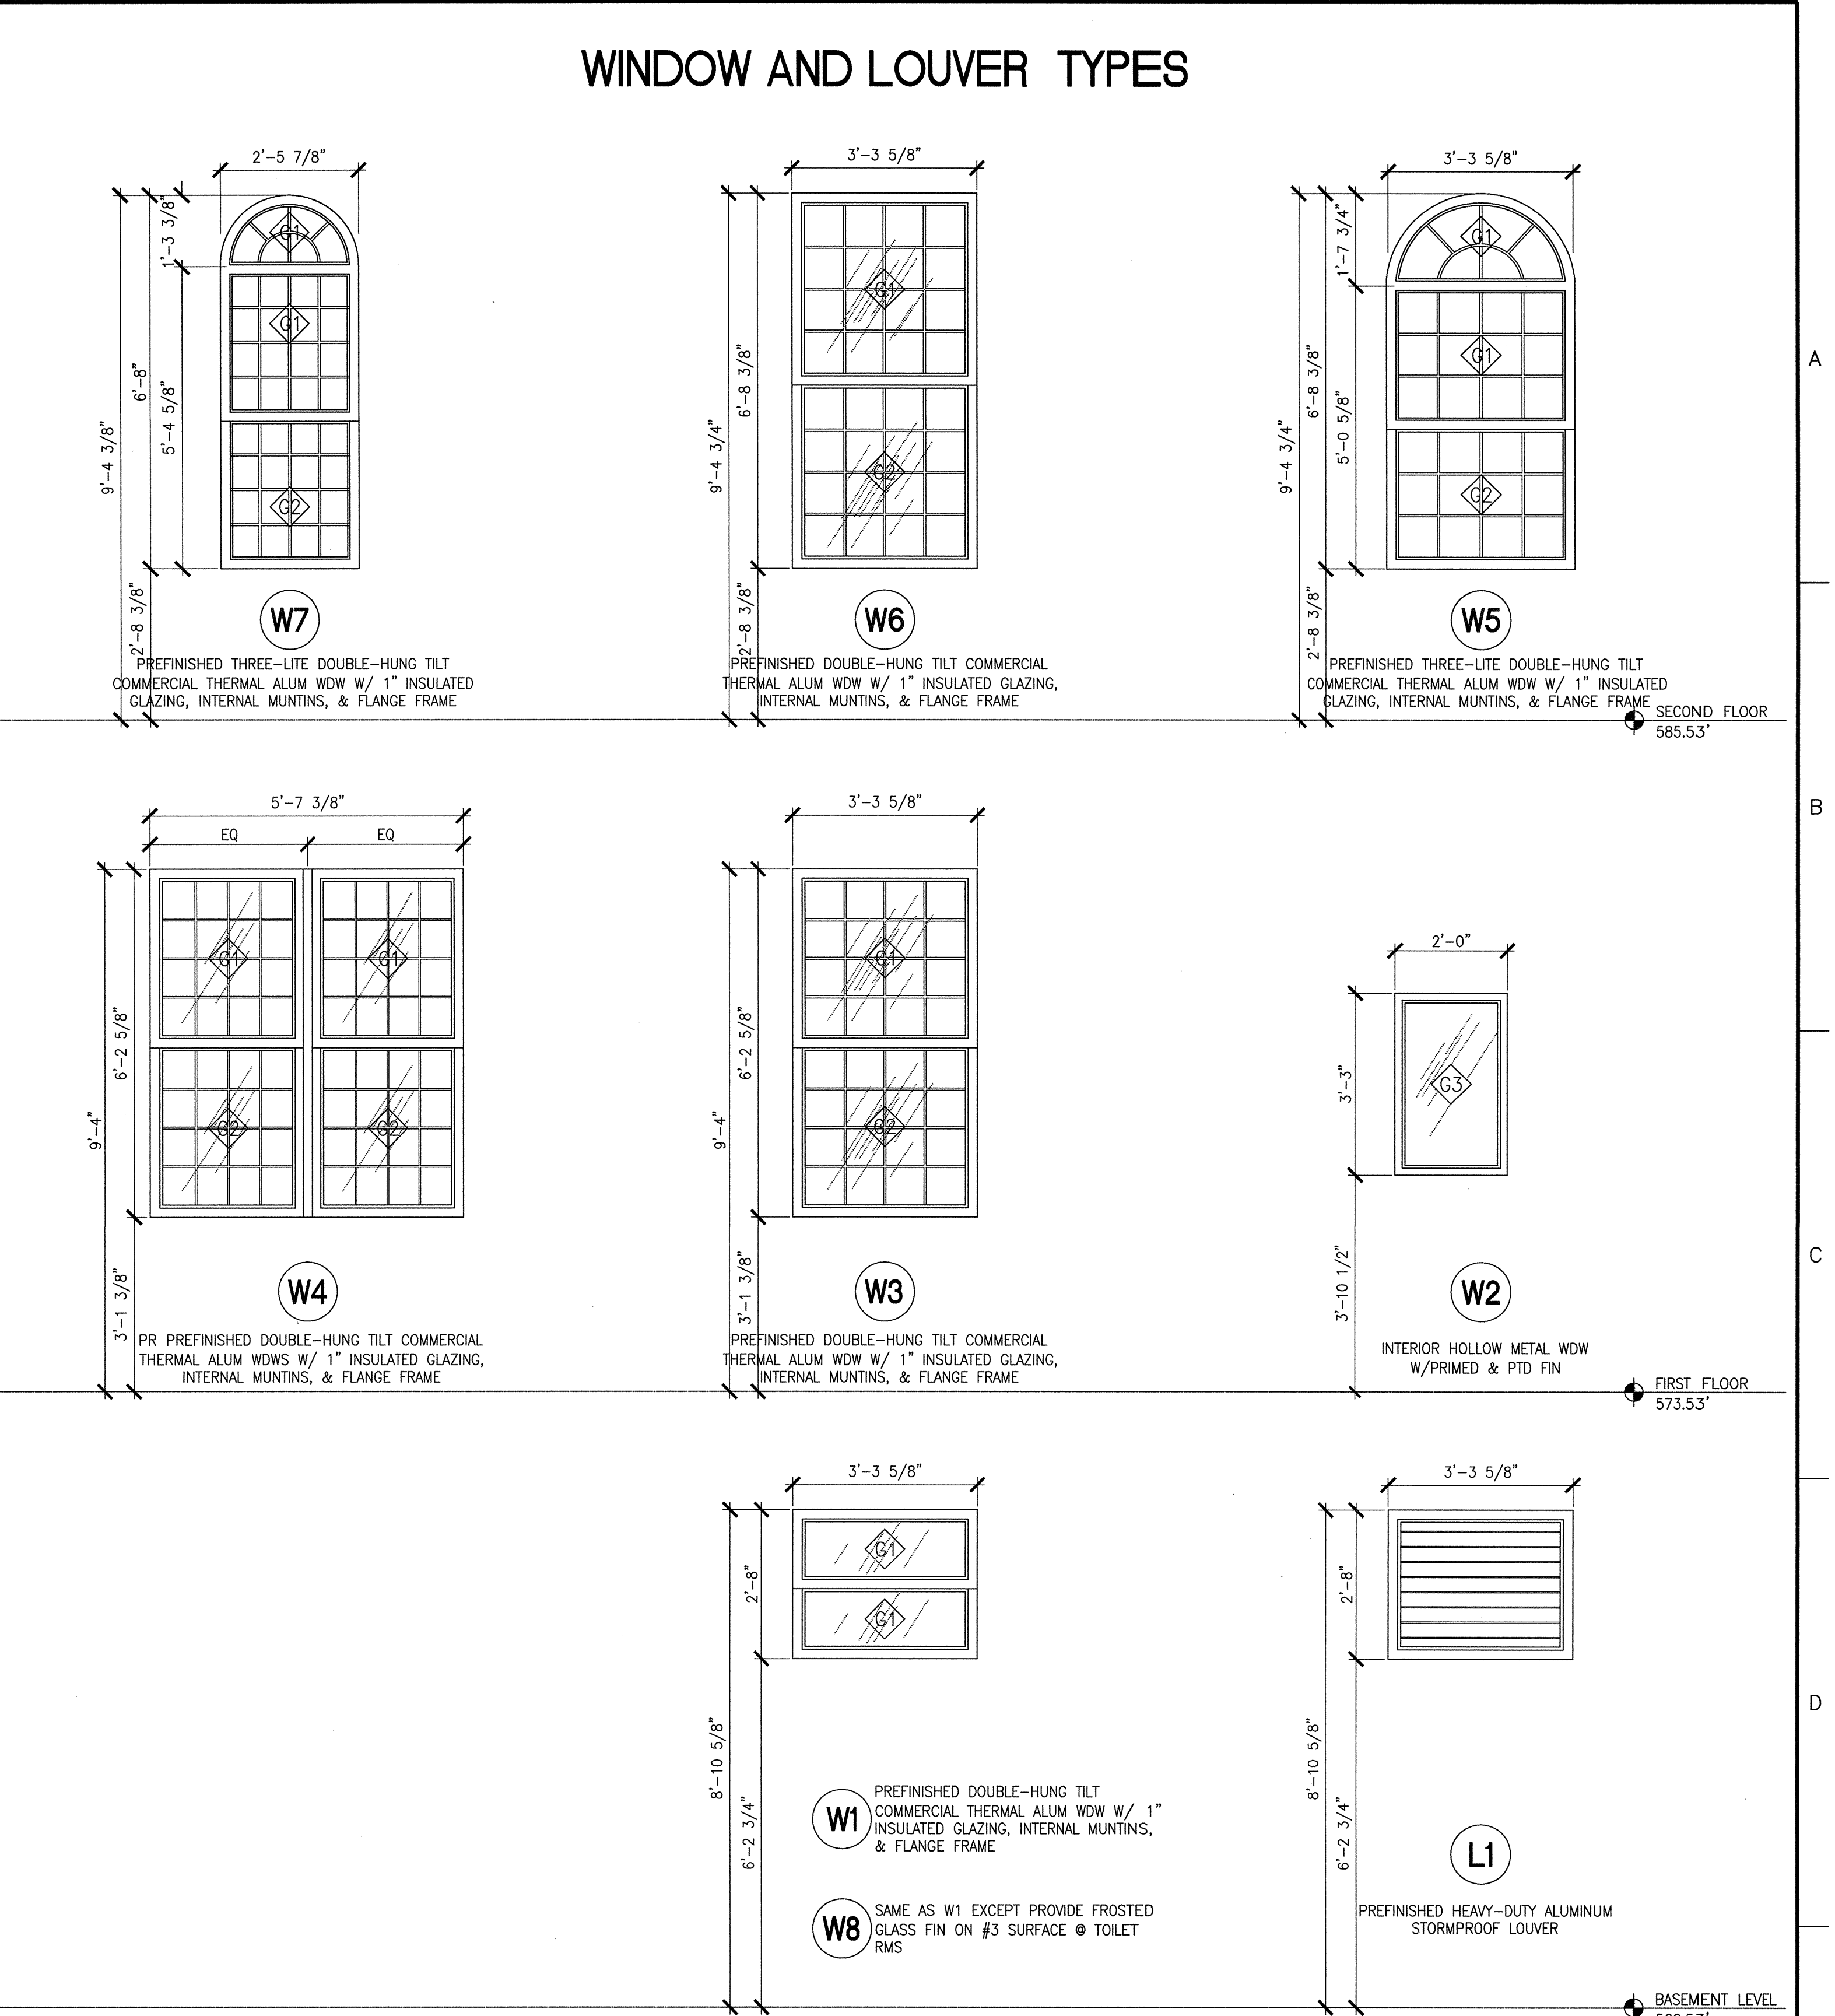


three inches = one foot
one and one half inches = one foot
one inch = one foot
three quarters inch = one foot
one quarter inch = one foot
three eighths inch = one foot
one eighth inch = one foot

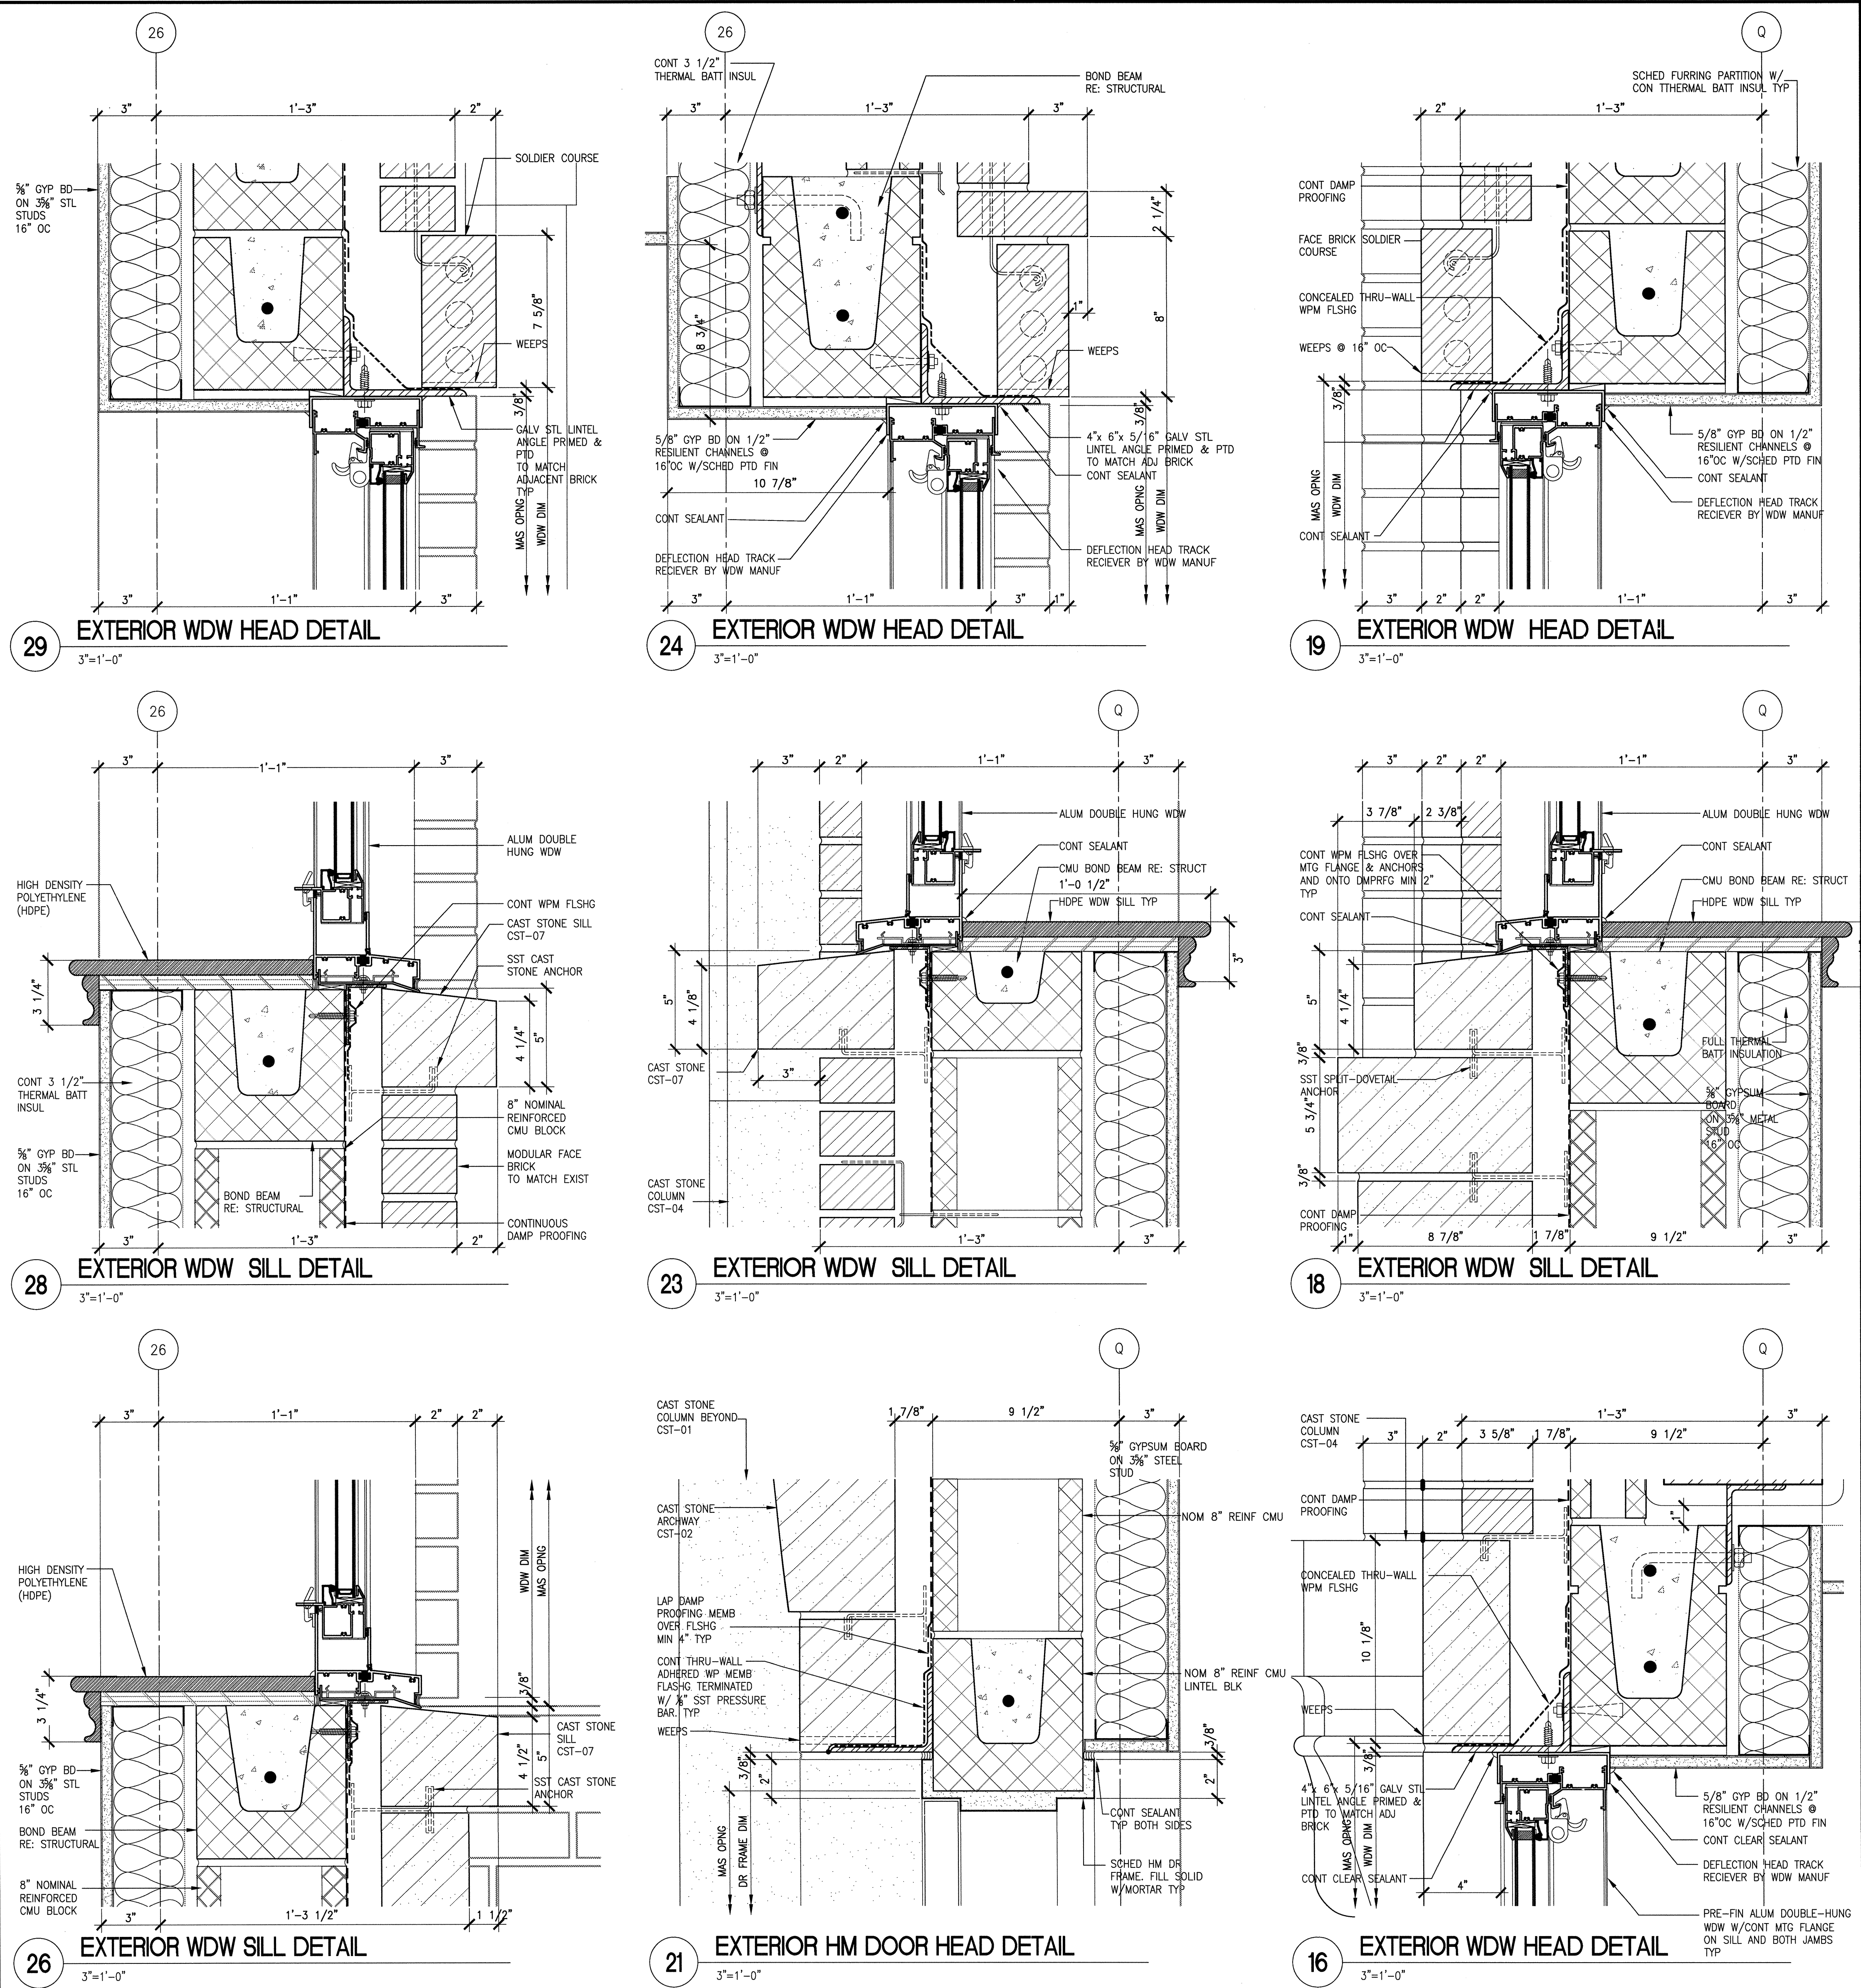

GLASS TYPE			WINDOW MODIFICATION		WINDOW/LOUVER LABEL
G1	1" INSULATED GLASS W/TINTED TEMPERED GLAZING ON OUTBOARD LITE AND CLEAR TEMPERED GLAZING ON INBOARD LITE. LOW-E COATING ON #2 SURFACE.		A	LAMINATED GLASS, TYPE C4 5/16"	WINDOW TYPE → X → WINDOW MODIFICATION
G2	1" INSULATED GLASS W/TINTED TEMPERED GLAZING ON OUTBOARD LITE AND CLEAR POLYCARBONATE GLAZING ON INBOARD LITE. LOW-E COATING ON #2 SURFACE.		B	INTERNAL BLINDS	
G3	1/4" CLEAR TEMPERED SAFETY GLASS		C	DOUBLE GLAZED TEMPERED GLASS, TYPE C1	LOUVER TYPE → X → LOUVER MODIFICATION
			D	EXTERNAL MUNTINS	
			E	FIRE RATED GLAZING	
			F	FULL INSECT SCREENING	
			G	HALF INSECT SCREENING	
			H	INTERNAL MUNTINS	
			M	10PSF FRAME SILL	
			P	SAFETY SCREENS	
			S	TEMPERED GLASS, C1	
			T	LEAD GLASS	
			V	WIRE GLASS, TYPE G	
			W		

<table><tr><td>SCHEMATIC DESIGN SUBMISSION</td><td>08/02/10</td></tr><tr><td>DESIGN DEVELOPMENT SUBMISSION</td><td>09/03/10</td></tr><tr><td>CONSTRUCTION DOCUMENT SUBMISSION</td><td>11/22/10</td></tr><tr><td>ISSUED FOR BIDS</td><td>12/19/11</td></tr><tr><td>Revisions</td><td>Date</td></tr></table>	SCHEMATIC DESIGN SUBMISSION	08/02/10	DESIGN DEVELOPMENT SUBMISSION	09/03/10	CONSTRUCTION DOCUMENT SUBMISSION	11/22/10	ISSUED FOR BIDS	12/19/11	Revisions	Date	CONSULTANTS:		ARCHITECT/ENGINEERS: WILSON ARCHITECTURAL GROUP 5001 WESTHEIMER, SUITE 200 HOUSTON, TEXAS 77056 TELEPHONE (713) 621-0741 MEP ENGINEERS STRUCTURAL ENGINEERS FIRE PROTECTION ENGINEERS CIVIL ENGINEERS BURNS DeLATTIE AND MCCOY, INC. PINNACLE STRUCTURAL PROTECTION DEVELOPMENT INC. BREWER AND ESCALANTE	<table><tr><td colspan="2">DO NOT SCALE THESE DRAWINGS. G.C. TO FIELD VERIFY DIMENSIONS</td></tr><tr><td>Drawing Title</td><td>WINDOW SCHEDULE & DETAILS</td></tr><tr><td>Approved Project Director</td><td></td></tr></table>	DO NOT SCALE THESE DRAWINGS. G.C. TO FIELD VERIFY DIMENSIONS		Drawing Title	WINDOW SCHEDULE & DETAILS	Approved Project Director		<table><tr><td colspan="2">Project Title</td></tr><tr><td colspan="2">BUILDING 11 ADDITION & INTERIOR RENOVATIONS</td></tr><tr><td>Location</td><td>WACO, TEXAS</td></tr><tr><td>Date</td><td>19 DEC 2011</td></tr><tr><td>Checked</td><td></td></tr><tr><td>Drawn</td><td></td></tr></table>	Project Title		BUILDING 11 ADDITION & INTERIOR RENOVATIONS		Location	WACO, TEXAS	Date	19 DEC 2011	Checked		Drawn		<table><tr><td colspan="2">ISSUED FOR BIDS</td></tr><tr><td>Project Number</td><td>674A4-CSI-516</td></tr><tr><td>Building Number</td><td>11</td></tr><tr><td>Drawing Number</td><td>11-AS-5.20</td></tr><tr><td>Dwg. of</td><td></td></tr></table>	ISSUED FOR BIDS		Project Number	674A4-CSI-516	Building Number	11	Drawing Number	11-AS-5.20	Dwg. of		<table><tr><td colspan="2">FULLY SPRINKLERED</td></tr><tr><td colspan="2">Office of Construction and Facilities Management</td></tr><tr><td colspan="2">Department of Veterans Affairs</td></tr></table>	FULLY SPRINKLERED		Office of Construction and Facilities Management		Department of Veterans Affairs	
SCHEMATIC DESIGN SUBMISSION	08/02/10	
DESIGN DEVELOPMENT SUBMISSION	09/03/10	
CONSTRUCTION DOCUMENT SUBMISSION	11/22/10	
ISSUED FOR BIDS	12/19/11	
Revisions	Date	
DO NOT SCALE THESE DRAWINGS. G.C. TO FIELD VERIFY DIMENSIONS	
Drawing Title	WINDOW SCHEDULE & DETAILS	
Approved Project Director	
Project Title	
BUILDING 11 ADDITION & INTERIOR RENOVATIONS	
Location	WACO, TEXAS	
Date	19 DEC 2011	
Checked	
Drawn	
ISSUED FOR BIDS	
Project Number	674A4-CSI-516	
Building Number	11	
Drawing Number	11-AS-5.20	
Dwg. of	
FULLY SPRINKLERED	
Office of Construction and Facilities Management	
Department of Veterans Affairs	