


one eighth inch = one foot
0 4 8 16
one quarter inch = one foot
0 4 8
three eighths inch = one foot
0 4
one half inch = one foot
0 2
three quarters inch = one foot
0 2
one inch = one foot
0 6
one and one half inches = one foot
0 6
three inches = one foot
0 6

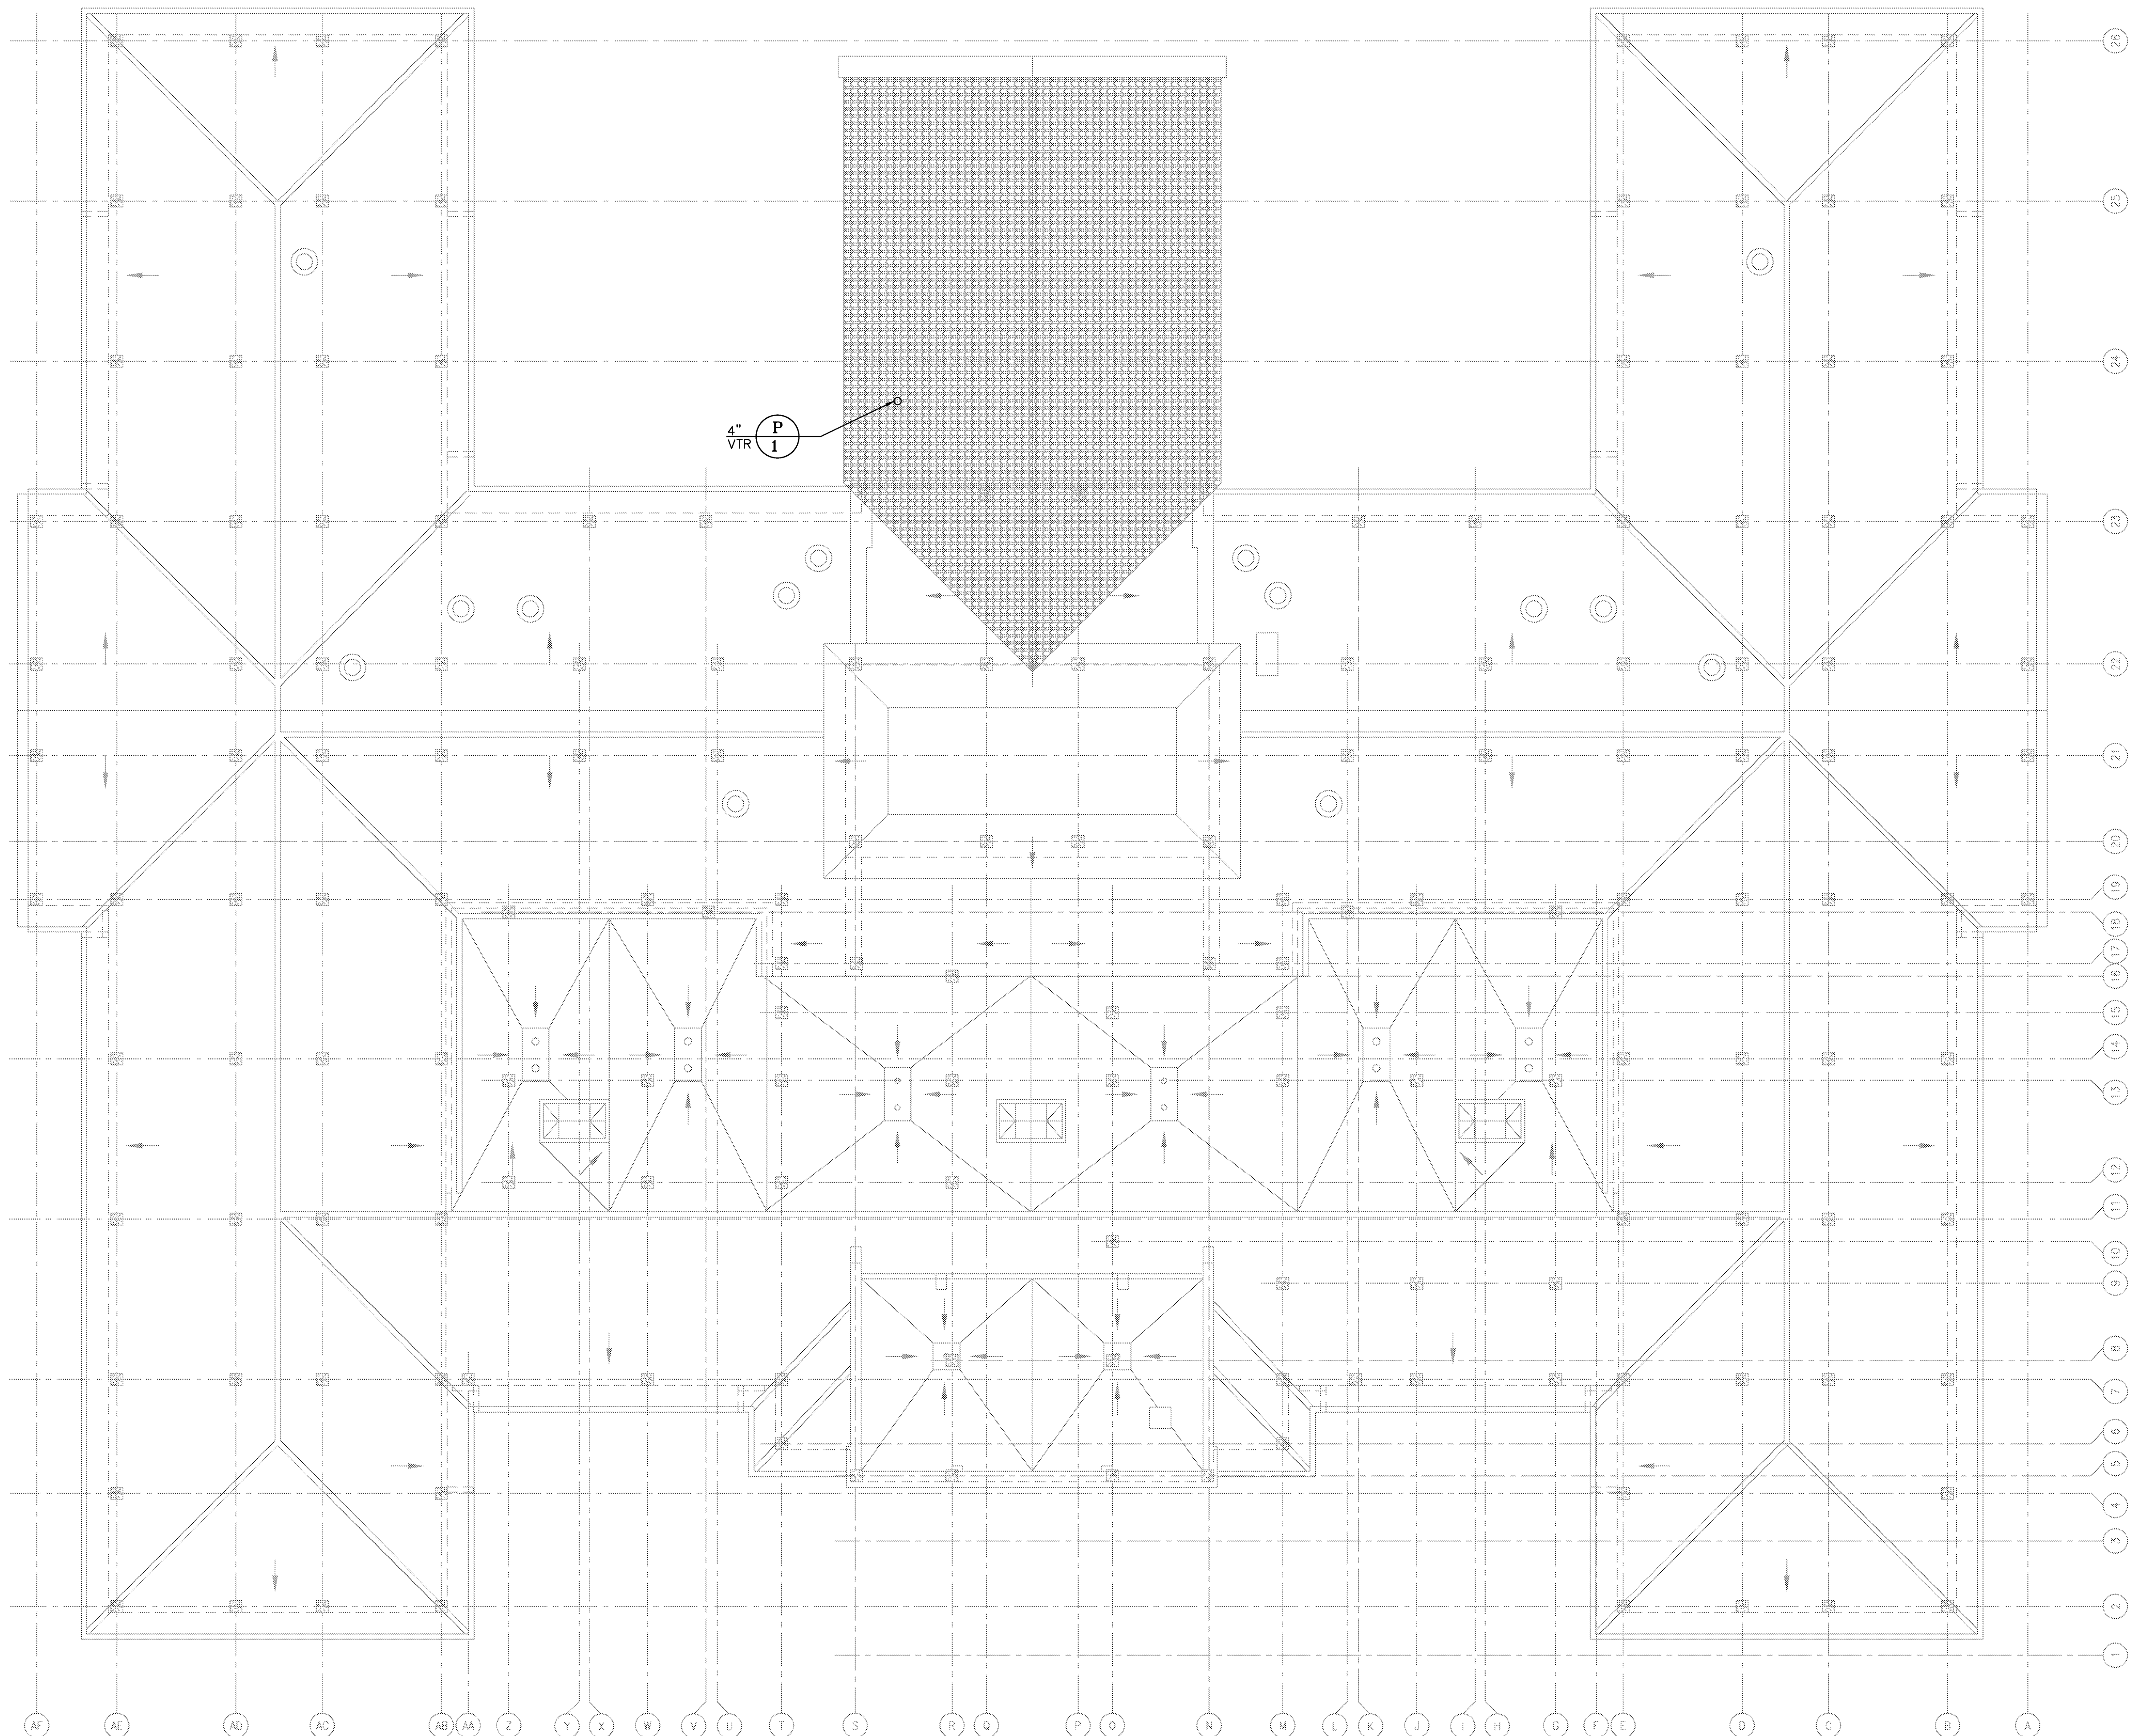

1 PLUMBING - ROOF PLAN
SCALE: 1/8" = 1'

SCHEMATIC DESIGN SUBMISSION	08/02/10
DESIGN DEVELOPMENT SUBMISSION	09/03/10
CONSTRUCTION DOCUMENT SUBMISSION	11/22/10
ISSUE FOR BIDS	12/19/11
Revisions	Date

CONSULTANTS:



12.16.2011
Burns, DeLatté & McCoy, Inc.
Texas Registered Engineering Firm
F-6855

ARCHITECT/ENGINEERS:

WILSON ARCHITECTURAL GROUP

5001 WESTHEIMER, SUITE 800 HOUSTON, TEXAS 77056 TELEPHONE (713) 423-4774

MEP ENGINEERS
STRUCTURAL ENGINEERS
FIRE PROTECTION ENGINEERS
CIVIL ENGINEERS

BURNS DeLATTÉ AND MCCOY, INC.
PINNACLE STRUCTURAL
PROTECTION DEVELOPMENT INC.
BREWER AND ESCALANTE

Drawing Title

PLUMBING
ROOF PLAN

Approved Project Director

Project Title

BUILDING 11 ADDITION AND
INTERIOR RENOVATIONS

Location

WACO, TEXAS

Date

19 DEC 2011

Checked

WS

Drawn

JC

Project Number

674A4-CSJ-516

Building Number

11

Drawing Number

11

PL103

Dwg. 05 of 09

Office of
Construction
and Facilities
Management

