



three inches = one foot
one and one half inches = one foot
one inch = one foot
one half inch = one foot
three quarters inch = one foot
one half inch = one foot
three eighths inch = one foot
one quarter inch = one foot
one eighth inch = one foot
one eighth inch = one foot

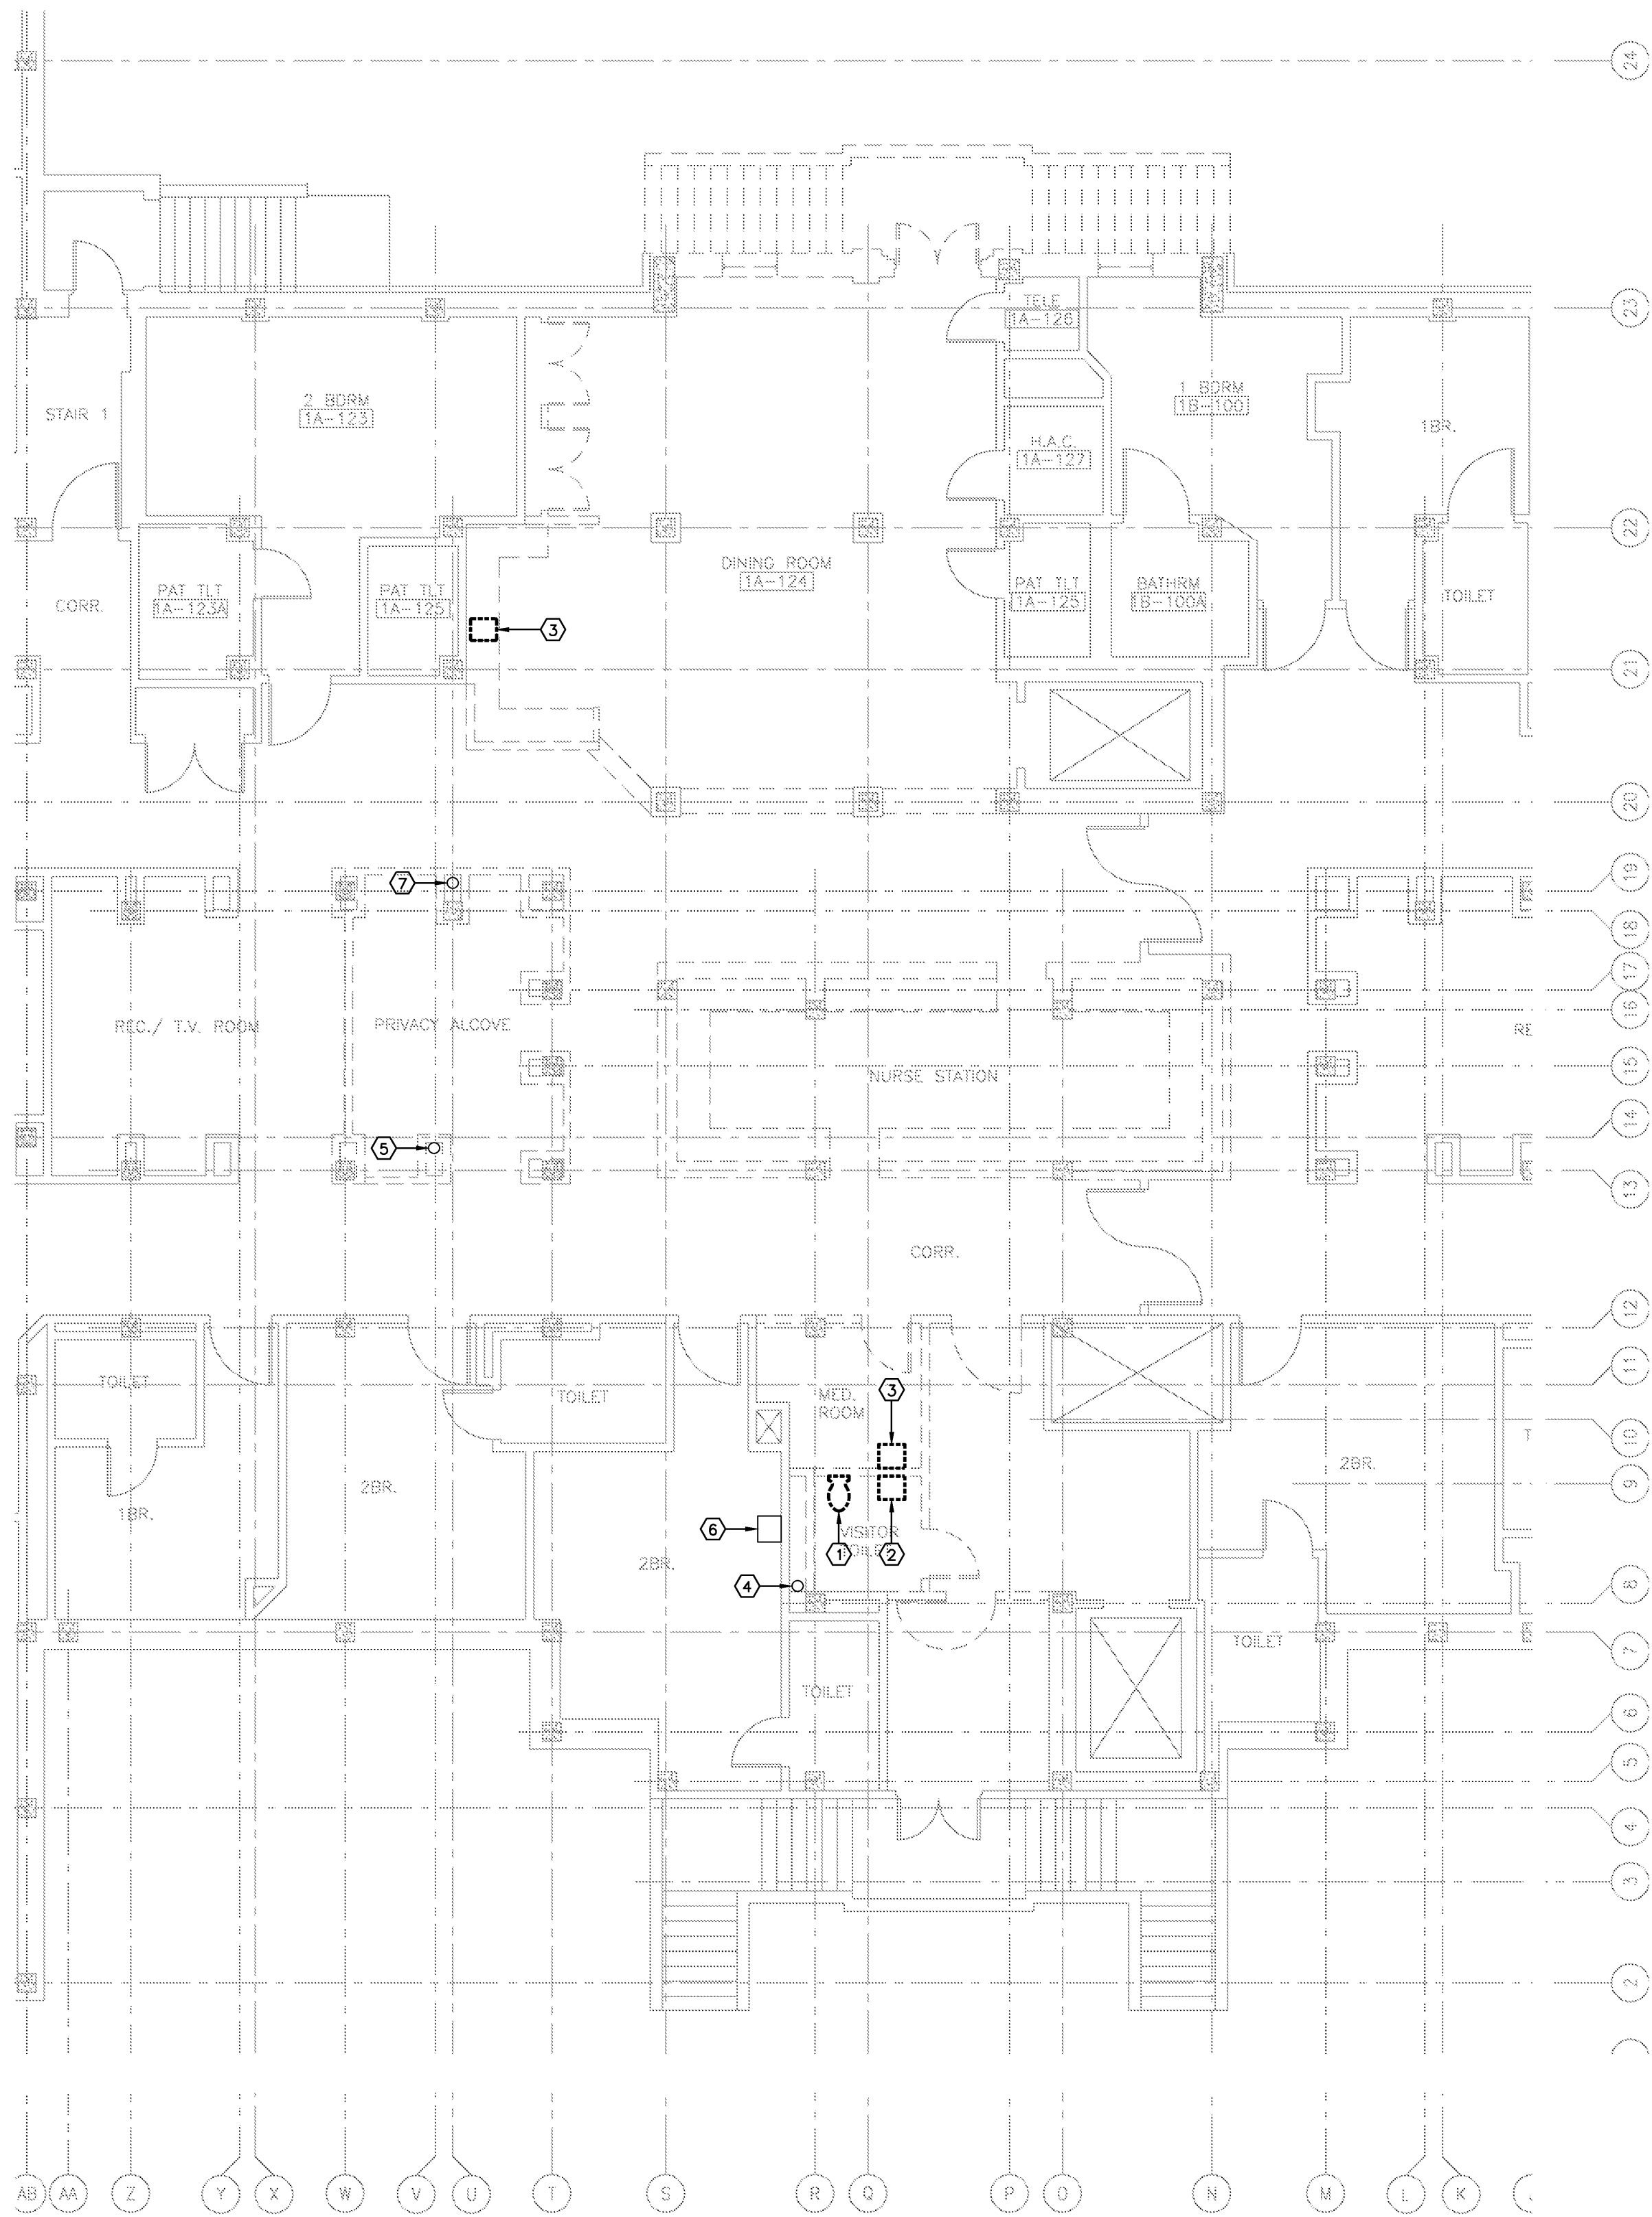

1 PLUMBING- LEVEL 1 DEMO PLAN
SCALE: 1/8" = 1'

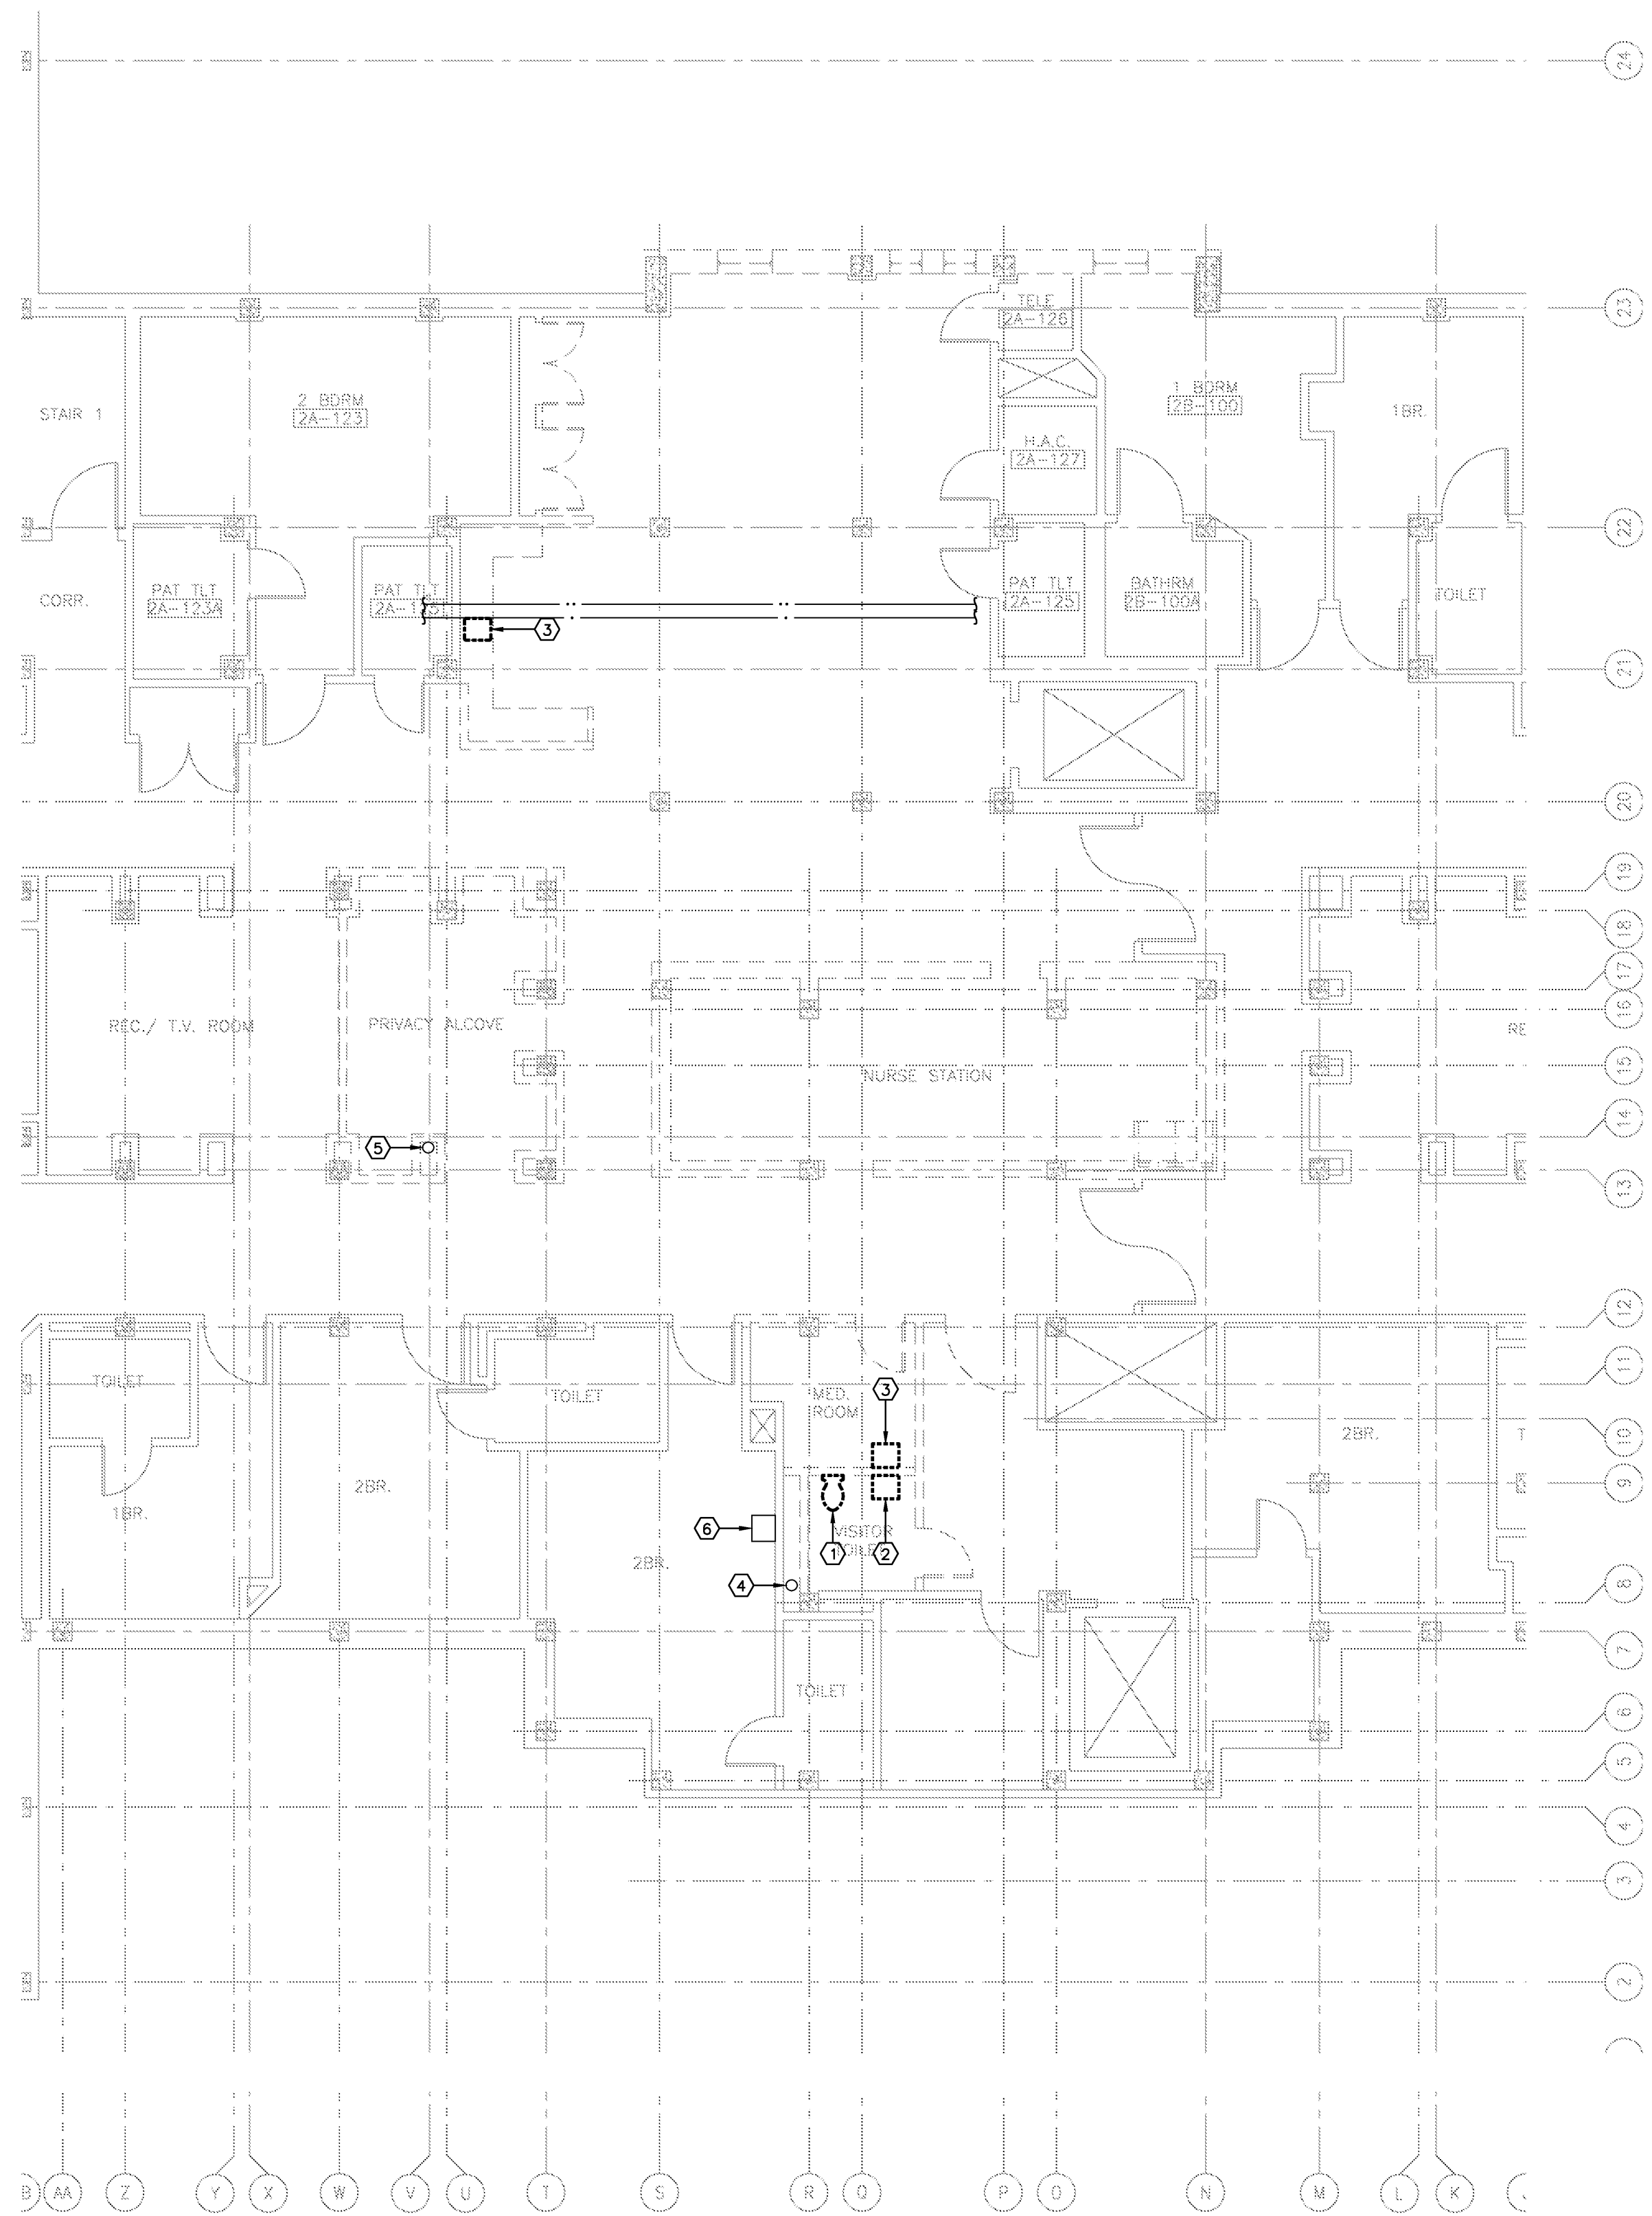

1 PLUMBING- LEVEL 2 DEMO PLAN
SCALE: 1/8" = 1'

- DEMO KEYED NOTES:**
- 1) REMOVE EXISTING WATER CLOSET, TRIM AND ALL ASSOCIATED PIPING TO FURTHEST POINT POSSIBLE. REPAIR FLOOR PENETRATION(S) TO EQUAL FIRE RATING OF EXISTING FLOOR SLAB.
 - 2) REMOVE EXISTING LAVATORY, TRIM AND ALL ASSOCIATED AND PIPING TO FURTHEST POINT POSSIBLE. REPAIR FLOOR PENETRATION(S) TO EQUAL FIRE RATING OF EXISTING FLOOR SLAB.
 - 3) REMOVE EXISTING SINK, TRIM AND ALL ASSOCIATED PIPING TO FURTHEST POINT POSSIBLE. REPAIR FLOOR PENETRATION(S) TO EQUAL FIRE RATING OF EXISTING FLOOR SLAB.
 - 4) EXISTING 4" STORM RISER TO REMAIN.
 - 5) EXISTING 6" STORM RISER TO REMAIN.
 - 6) EXISTING LAVATORY TO REMAIN. ALL EXISTING SERVICES IN THE CHASE THAT SUPPLIES EXISTING FIXTURES NOT BEING REMOVED ARE TO REMAIN.
 - 7) EXISTING VENT RISER TO BE RELOCATED. REFER TO RENOVATION DRAWINGS.

- GENERAL NOTES:**
- 1.) THE OWNER'S RECORDS OF THE EXISTING MECHANICAL, ELECTRICAL AND PLUMBING (MEP) SYSTEMS HAVE BEEN USED AS THE BASIS OF DESIGN. SUCH RECORDS ARE ASSUMED TO BE ACCURATE, AND HAVE BEEN RELIED UPON FOR THE PREPARATION OF CONSTRUCTION DOCUMENTS.

SCHEMATIC DESIGN SUBMISSION	08/02/10
DESIGN DEVELOPMENT SUBMISSION	09/03/10
CONSTRUCTION DOCUMENT SUBMISSION	11/22/10
ISSUE FOR BIDS	12/19/11
Revisions:	Date:

CONSULTANTS:



12.16.2011
Burns, DeLatte & McCoy, Inc.
Texas Registered Engineering Firm
F-685

ARCHITECT/ENGINEERS:

WILSON ARCHITECTURAL GROUP
5001 WESTHEIMER, SUITE 800 HOUSTON, TEXAS 77056 TELEPHONE (713) 421-4774

MEP ENGINEERS
STRUCTURAL ENGINEERS
FIRE PROTECTION ENGINEERS
CIVIL ENGINEERS

BURNS DeLATTE AND MCCOY, INC.
PINNACLE STRUCTURAL
PROTECTION DEVELOPMENT INC.
BREWER AND ESCALANTE

Drawing Title
PLUMBING
LEVEL 1 AND 2 DEMO PLANS

Approved Project Director

Project Title
BUILDING 11 ADDITION AND
INTERIOR RENOVATIONS

Location
WACO, TEXAS

Date
19 DEC 2011

Checked
WS

Drawn
JC

Project Number
674A4-CSJ-516
Building Number
11

Drawing Number
11
PL104
Dwg. 06 of 09

Office of
Construction
and Facilities
Management

