


1 ELECTRICAL- LEVEL 1 DEMO PLAN

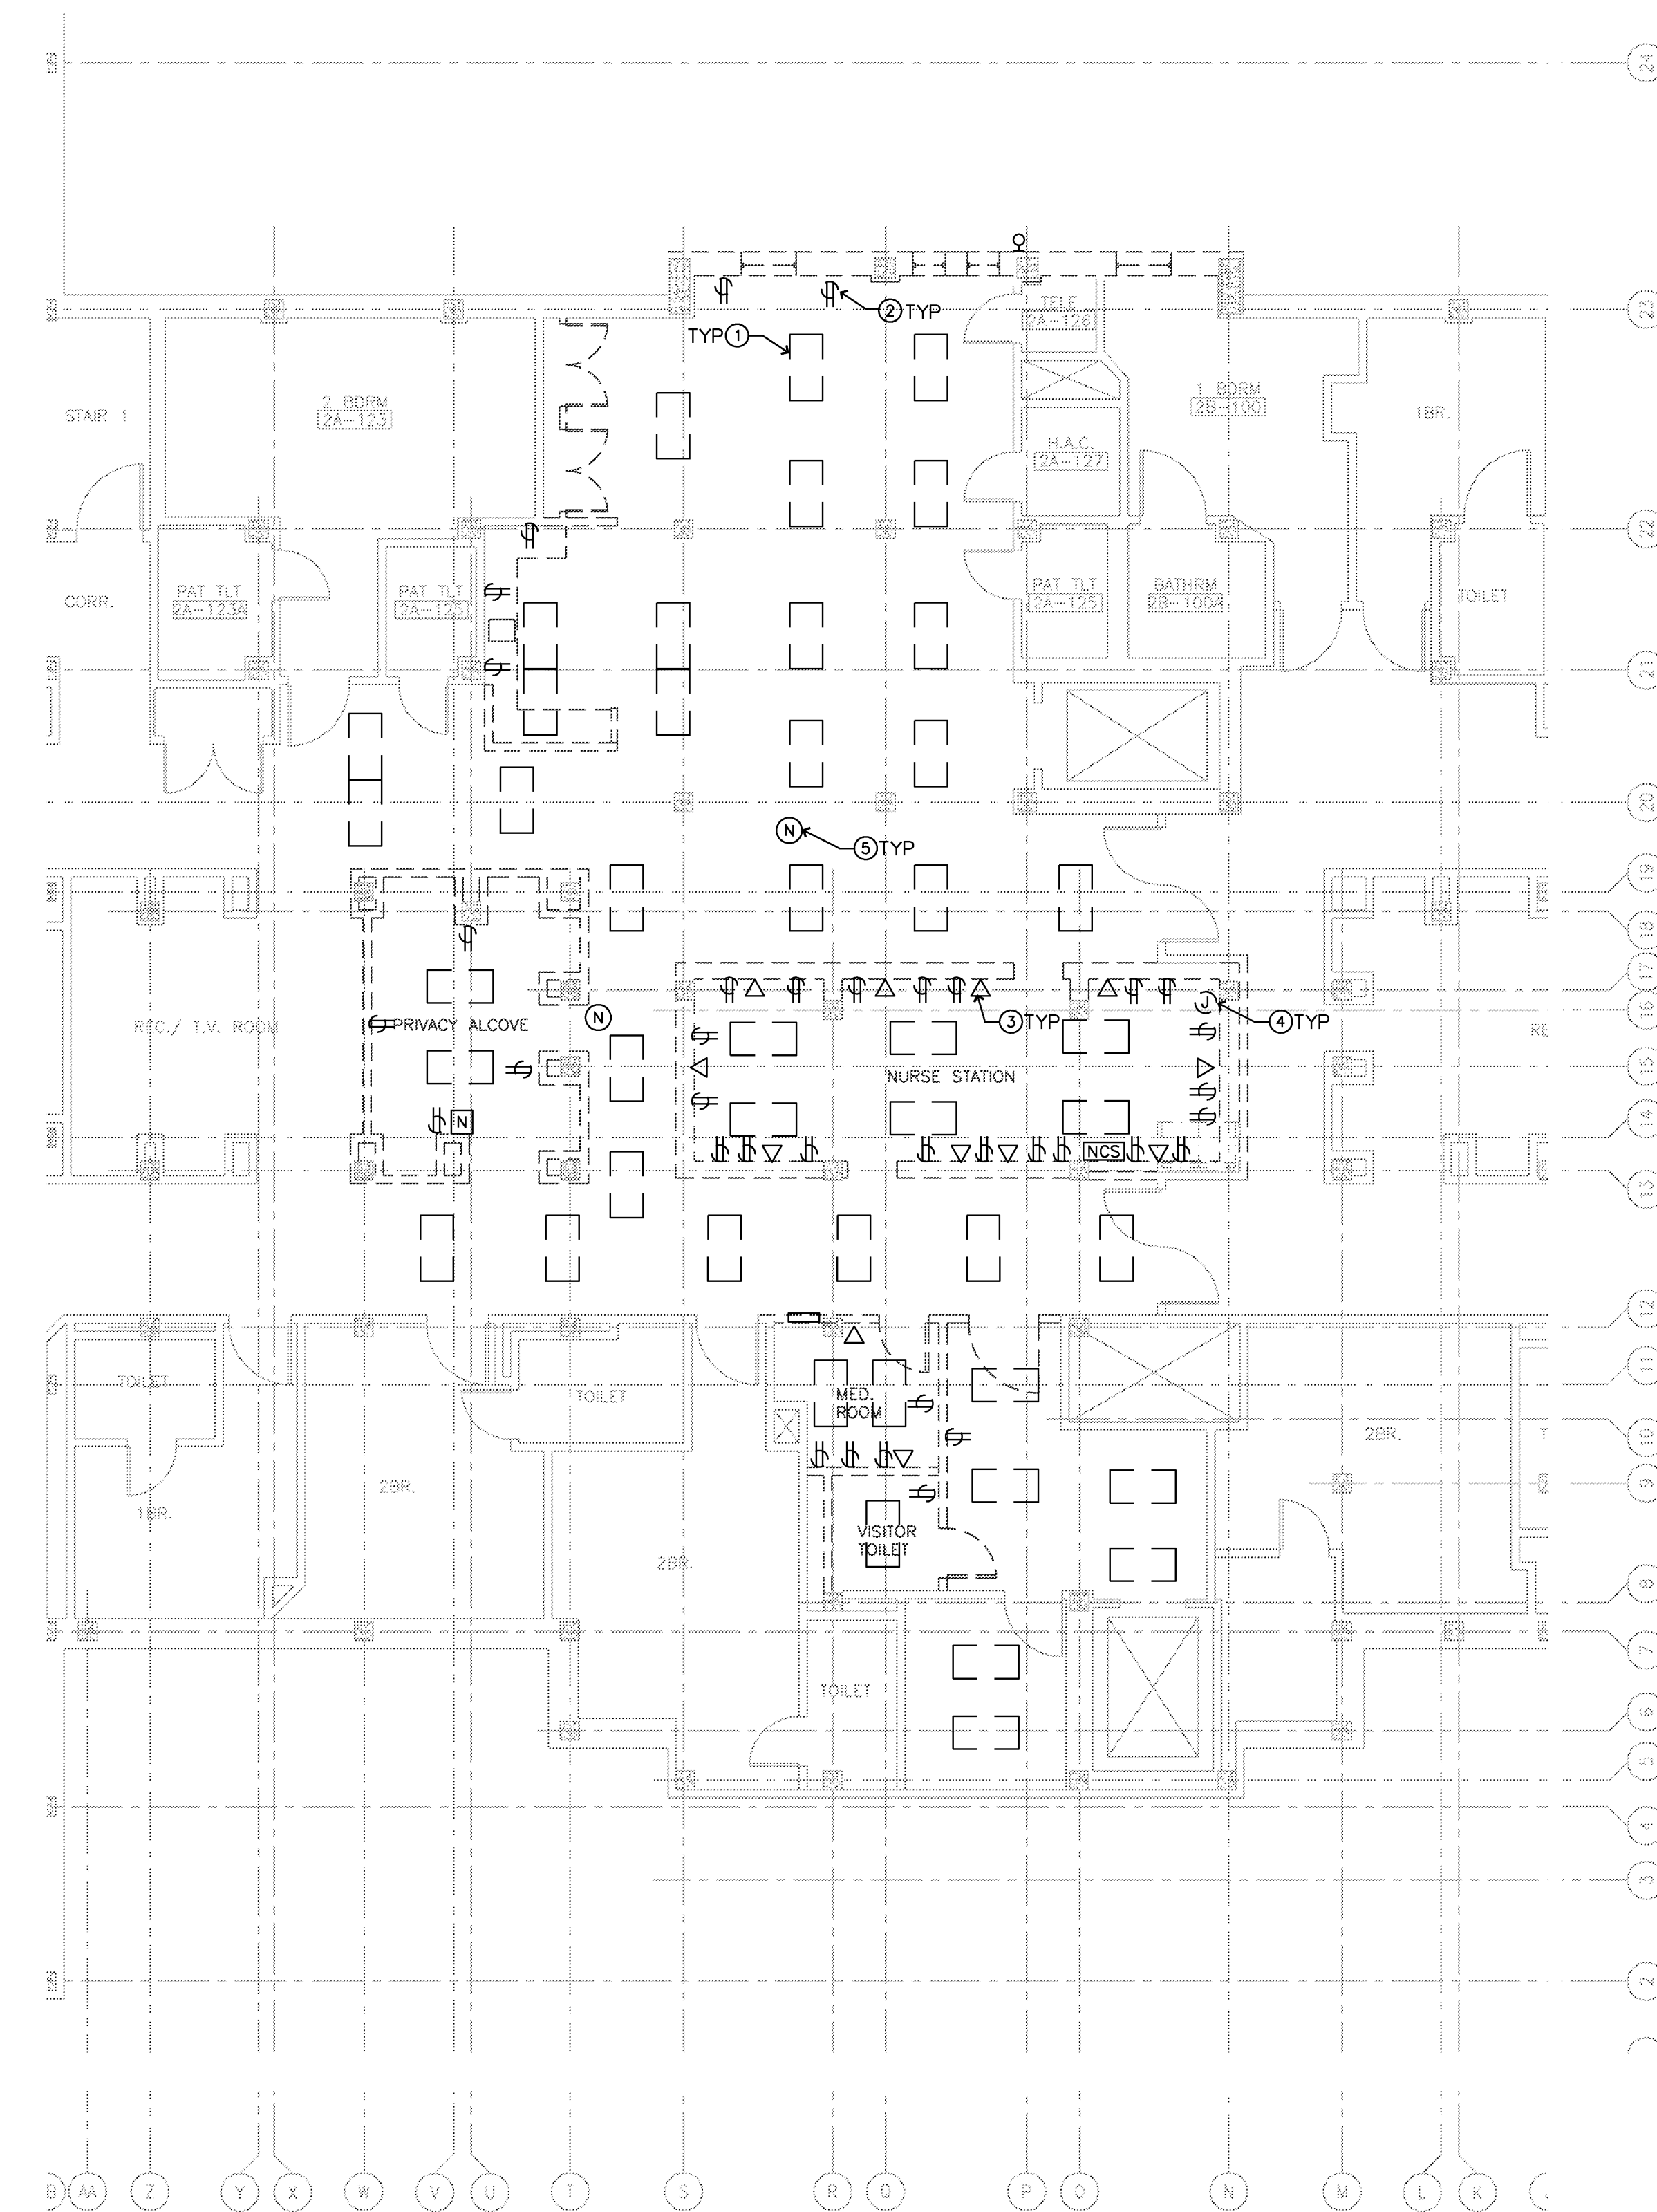

2 ELECTRICAL - LEVEL 2 DEMO PLAN

GENERAL NOTES:

1. COORDINATE ALL DEMOLITION WORK WITH VA HOSPITAL.
2. THIS CONTRACTOR SHALL BE RESPONSIBLE FOR TELECOM AND NURSE CALL DEVICES. REMOVE ALL EXISTING WIRE AND CONDUIT BEING DEMOLISHED.
3. THE OWNER'S RECORDS OF THE EXISTING MECHANICAL, ELECTRICAL, AND PLUMBING (MEP) SYSTEMS HAVE BEEN USED AS THE BASIS OF DESIGN. SUCH RECORDS ARE ASSUMED TO BE ACCURATE, AND HAVE BEEN RELIED UPON FOR THE PREPARATION OF CONSTRUCTION DOCUMENTS.
4. THIS CONTRACTOR SHALL BE RESPONSIBLE FOR FIRE ALARM COVERAGE IN WORK AREAS DURING CONSTRUCTION.

KEYED NOTES

- ① EXISTING LIGHT FIXTURE AND ASSOCIATED SWITCH TO BE DISCONNECTED AND REMOVED. REMOVE ALL ASSOCIATED WIRE AND CONDUIT BACK TO EXISTING BOX THAT REMAINS. KEEP CONTINUITY OF EXISTING CIRCUITS.
- ② EXISTING POWER RECEPTACLE TO BE DISCONNECTED AND REMOVED. REMOVE ALL ASSOCIATED WIRE AND CONDUIT BACK TO EXISTING BOX THAT REMAINS. KEEP CONTINUITY OF EXISTING CIRCUIT.
- ③ EXISTING TELECOMMUNICATION DEVICE TO BE DISCONNECTED AND REMOVED. REMOVE ALL ASSOCIATED WIRE AND CONDUIT BACK TO EXISTING TELECOM ROOM.
- ④ EXISTING JBOX TO BE DISCONNECTED AND REMOVED. REMOVE WIRE AND CONDUIT BACK TO BOX ABOVE CEILING.
- ⑤ EXISTING NURSE CALL DEVICE TO BE DISCONNECTED AND REMOVED. REMOVE ASSOCIATED WIRE AND CONDUIT BACK TO EXISTING TELECOM ROOM.

SCHEMATIC DESIGN SUBMISSION	08/02/10
DESIGN DEVELOPMENT SUBMISSION	09/03/10
CONSTRUCTION DOCUMENT SUBMISSION	11/22/10
ISSUE FOR BIDS	12/19/11
Revisions:	Date

CONSULTANTS:



12-19-11

Date:

Burns, DeLotte & McCoy, Inc.
Texas Registered Engineering Firm
F-685

ARCHITECT/ENGINEERS:

WILSON ARCHITECTURAL GROUP

5051 WESTHEIMER, SUITE 1800 HOUSTON, TEXAS 77058 TELEPHONE (713) 621-8711

MEP ENGINEERS
STRUCTURAL ENGINEERS
FIRE PROTECTION ENGINEERS
CIVIL ENGINEERS

BURNS DeLATTE AND McCOY, INC.
PINNACLE STRUCTURAL
PROTECTION DEVELOPMENT INC.
BREWER AND ESCALANTE

	Drawing Title
--	---------------

ELECTRICAL
LEVEL 1 AND 2 DEMO PLANS

Approved: Project Director

Project Title	BUILDING 11 ADDITION AND INTERIOR RENOVATIONS
---------------	--

Location	WACO, TEXAS
----------	-------------

Date
19 DEC 2011

Checked	WS
---------	----

Drawn
JC

Project Number
674A4-COI-516

Building Number
11

Drawing Number

ES105

Office of
Construction
and Facilities
Management

Department of
Veterans Affairs