

A

B

C

D

E

F

A




B

C

D

E

F

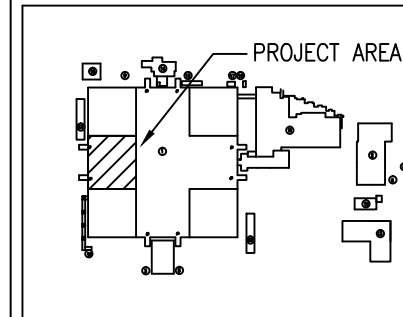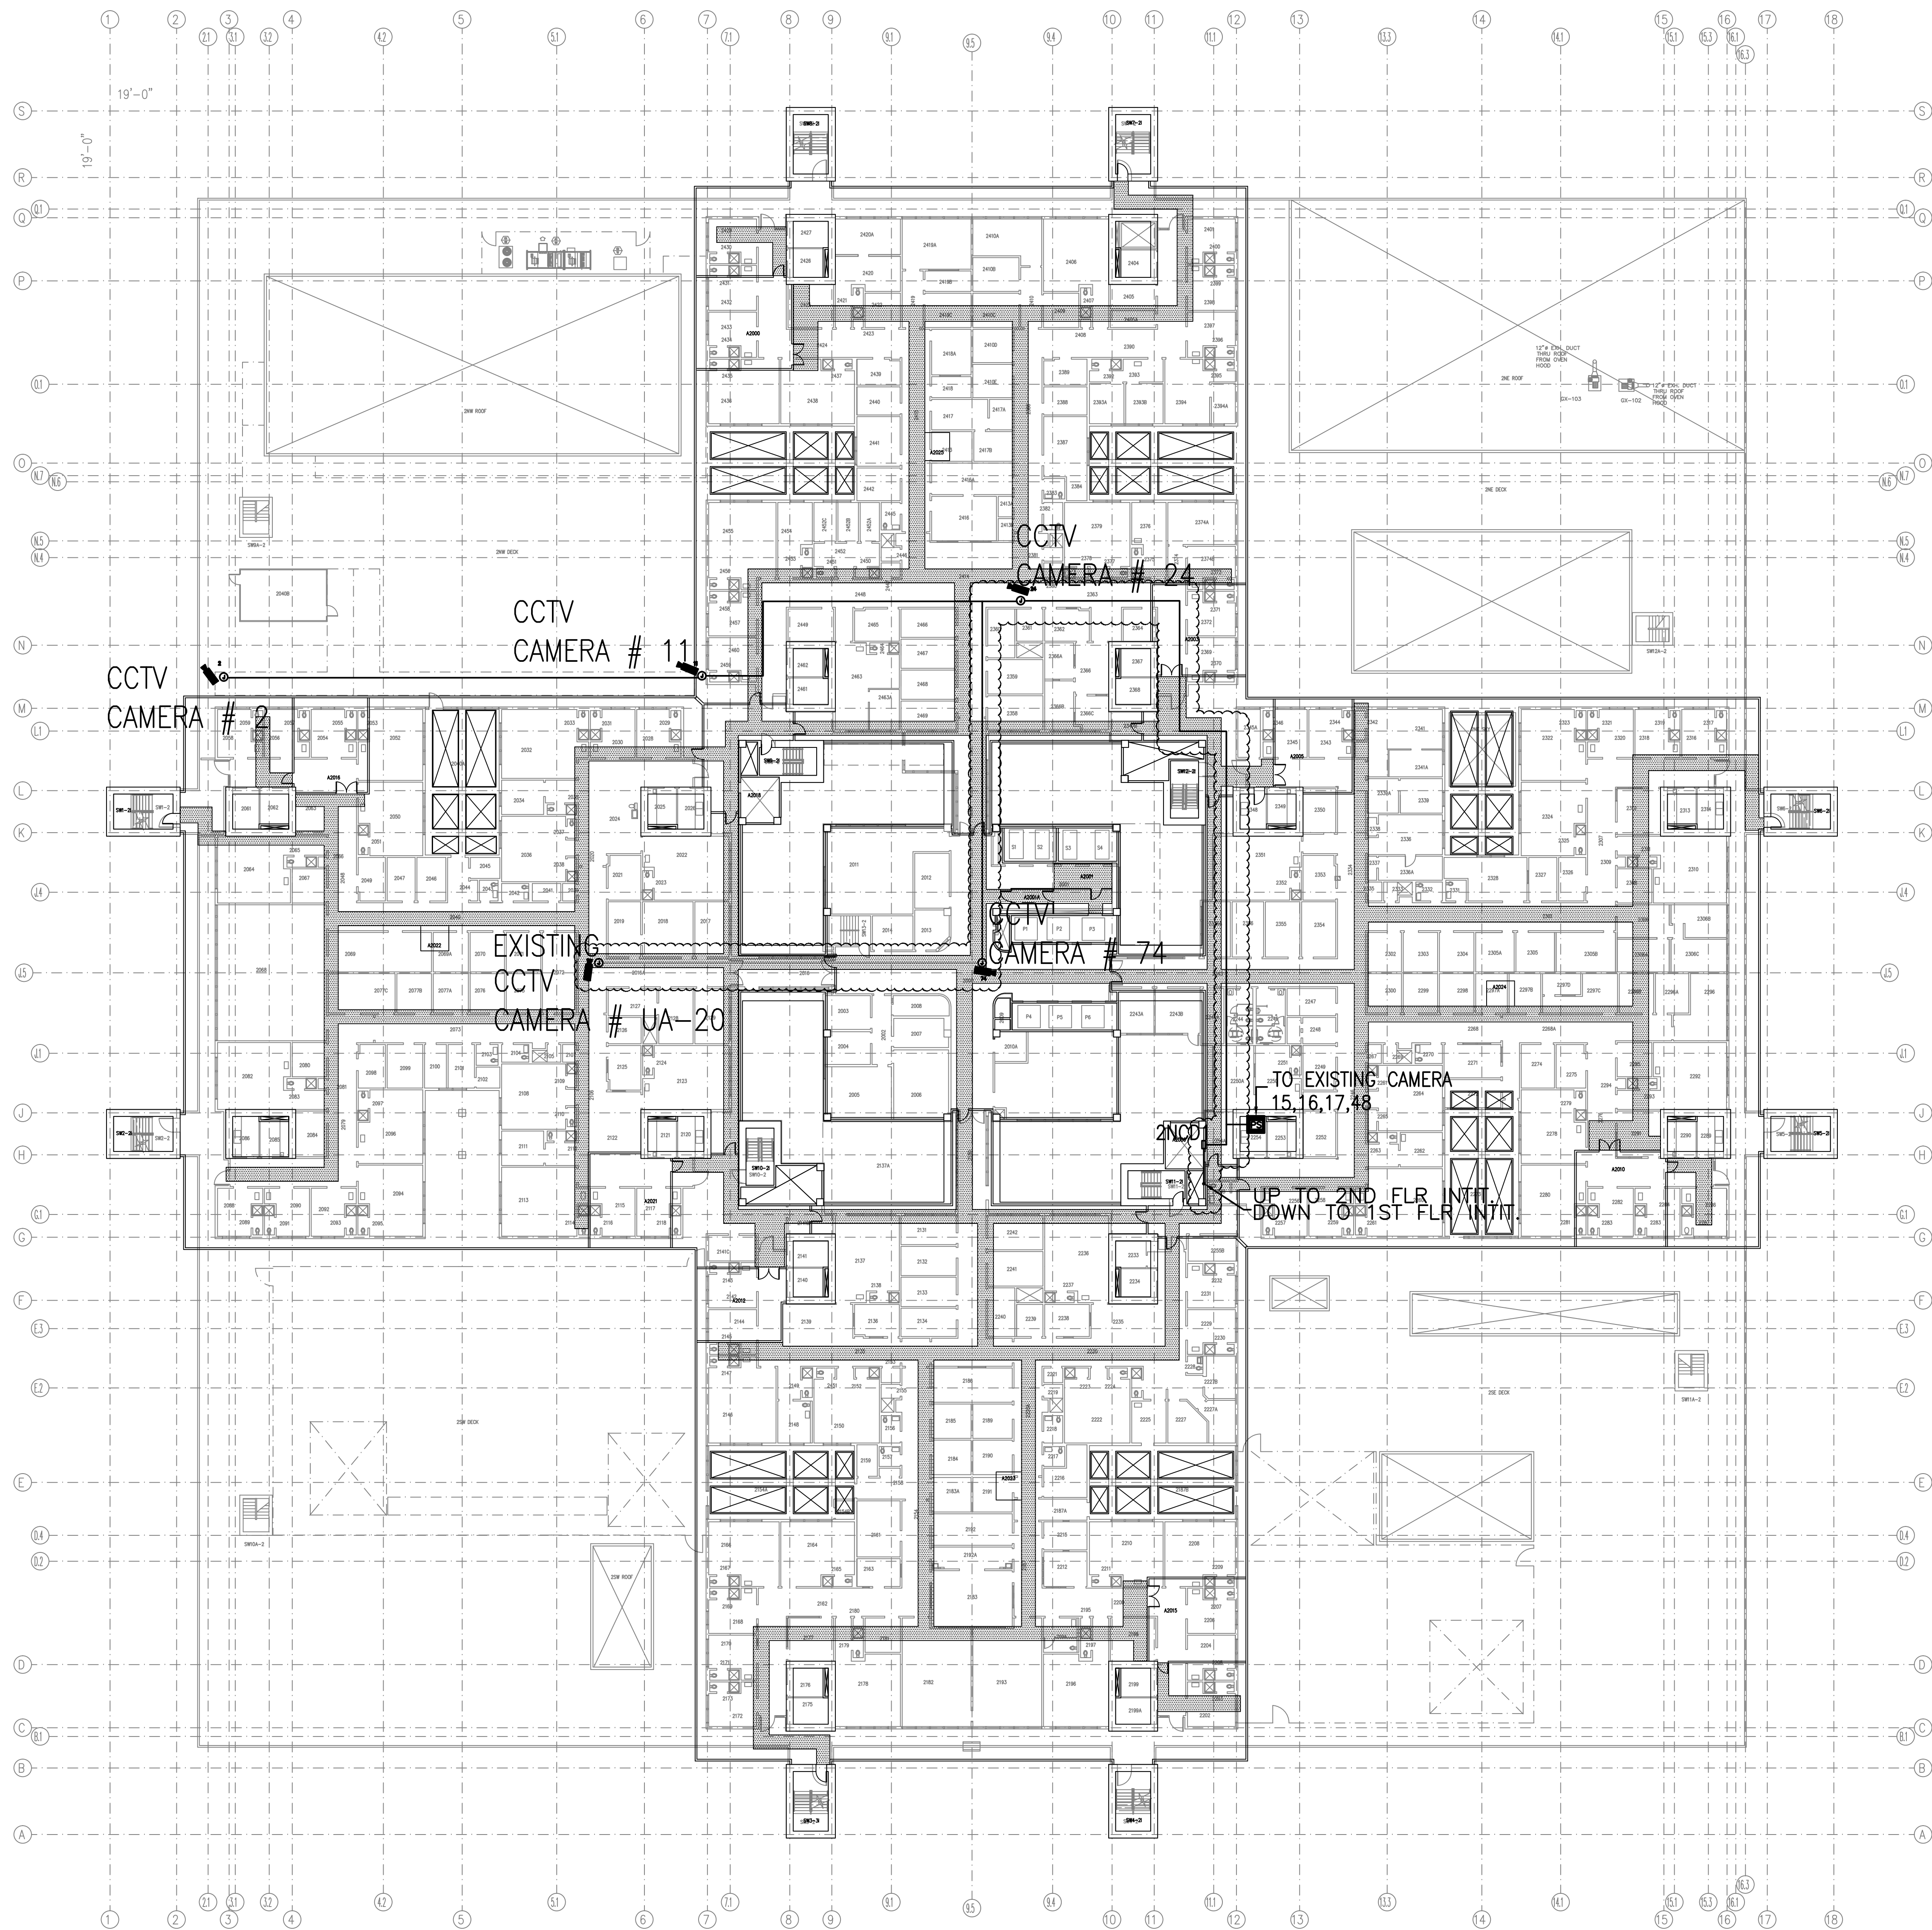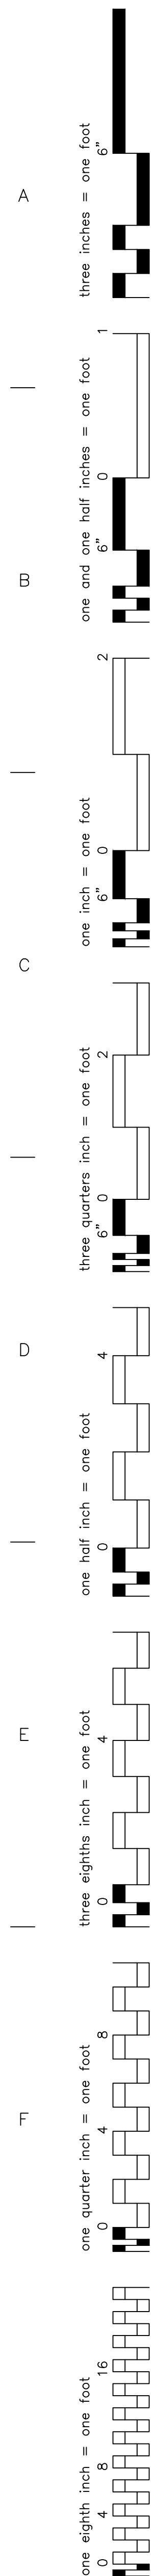

Revisions	Date

CONSULTANTS:

ARCHITECT/ENGINEERS:

Drawing Title - 2ND FLOOR SECURITY CAMERA LAYOUT
Approved: Project Director

Project Title - 2-WEST SARRTP - SCALE=NTS
Location -3350 LA JOLLA VILLAGE DR. SAN DIEGO CA, 92161
Date 11/08/2011
Checked
Drawn JULIAN CIBRIAN

Project Number -XXX-XX-XXX
Building Number -1
Drawing Number -1975
1-2-SC Dwg. 2 of 3

Office of Construction and Facilities Management

Department of Veterans Affairs