

**REQUEST FOR INFORMATION (RFI)****VA250-16-B-0621**

PROJECT NUMBER:	506-15-101	Please ensure that before submitting questions or requests for clarification that you thoroughly read the solicitation, specifications, drawings and other pertinent documents. When submitting questions on this project the Government requires contractors to specifically identify the specification and/or solicitation section(s) or drawing number(s) in reference to the question or request for clarification submitted. No question or request for clarification will be answered by the Government unless the above requirements are met. Failure to comply may prevent the Government from responding in a timely manner.
PROJECT TITLE:	Renovate Endoscopy	
PROJECT LOCATION:	Department of Veterans Affairs Ann Arbor VAMC 2215 Fuller Rd. Ann Arbor, MI 48105	

SUBMITTED BY:	Boone & Darr, Inc.	City/State:	Ann Arbor	Michigan
PHONE NO.:	734-665-0648			

**TO:** Contracting Specialist Richmond McCloud  
Richmond.McCloud@va.gov

RFI NO.: 1	DATE: 11/16/16	REFERENCE:
REPLY NEEDED BY: Prior to Bid Date		


**INFORMATION NEEDED:**

Please reference Drawing M-601 and the Vacuum Pump Detail - Drawing refers to a vent detail. We are unable to find this detail and the routing of the vent piping. Please provide detail and pipe routing.

**REPLY:**

**REFER TO THE INCLUDED PDF'S:**  
**- SK-1 FOR WAGD EXHAUST DETAIL**  
**- SK-2 FOR WAGD VENT PIPE ROUTING**

REPLY FROM: <b>PETER BASSO ASSOCIATES, INC.</b>	DATE: <b>11/17/16</b>
ATTACHMENTS:	COPY TO:

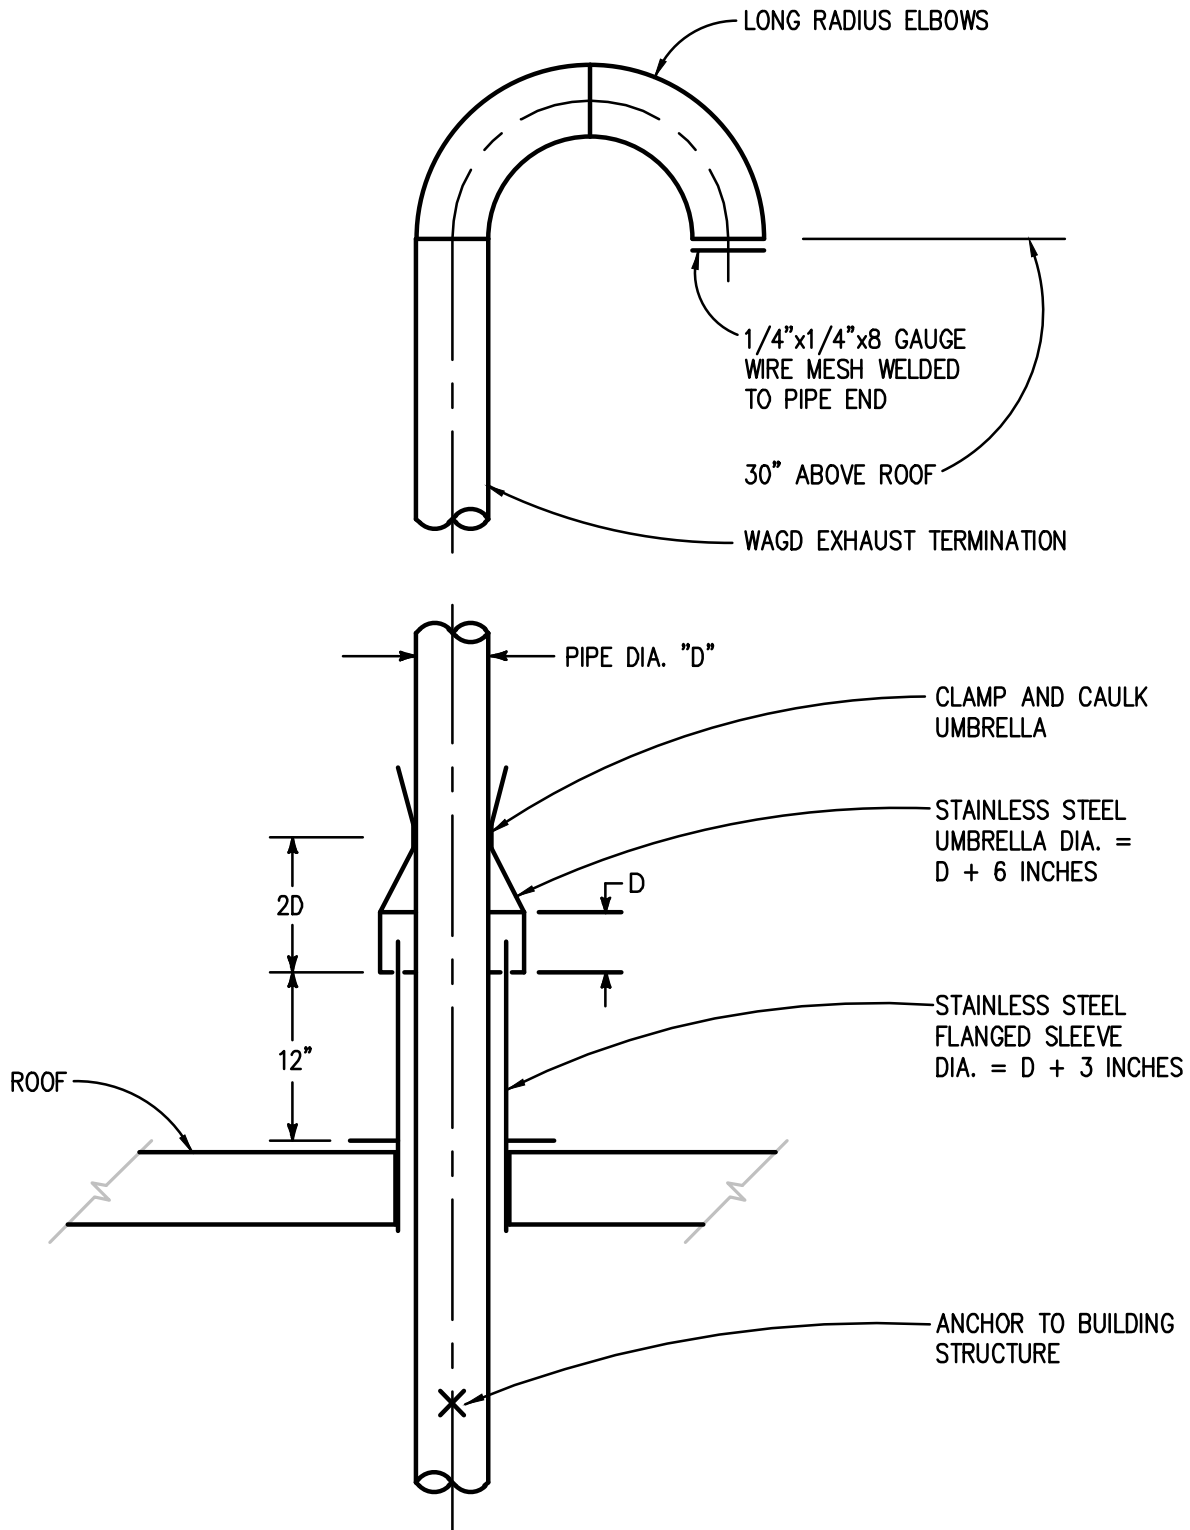

## WAGD EXHAUST PIPE TERMINATION DETAIL

NO SCALE



**Peter Basso Associates Inc.**  
CONSULTING ENGINEERS

5145 Livernois, Suite 100  
Troy, Michigan 48098-3276  
Tel: 248-879-5666 Fax: 248-879-0007

REFER TO SHEET M-601

PROJECT NO. 2016.0017


PAGE SK-1

DATE 11/17/16

PROJECT VA Endo

SUBJECT RFI #7

BY ZAL

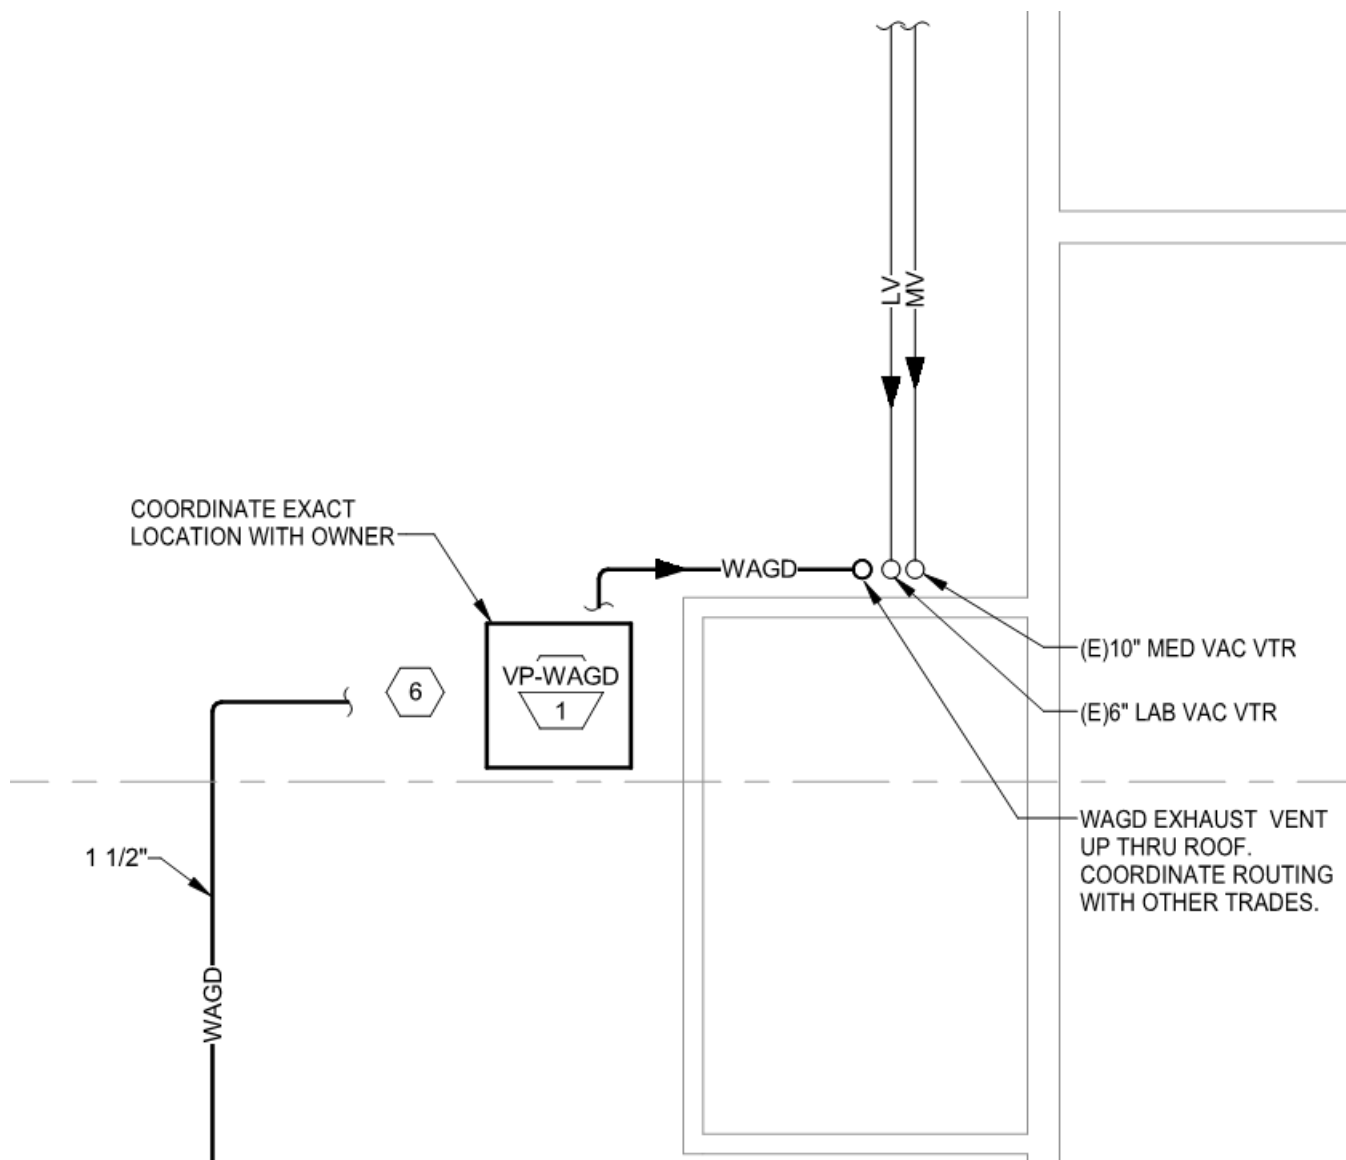

REFER TO SHEET M-971



**Peter Basso Associates Inc**  
CONSULTING ENGINEERS

5145 Livernois, Suite 100  
Troy, Michigan 48098-3276  
Tel: 248-879-5666 Fax: 248-879-0007

PROJECT NO. 2016.0017

PAGE SK-2

DATE 11/17/16

PROJECT VA Endo

SUBJECT RFI #7

BY ZAL