
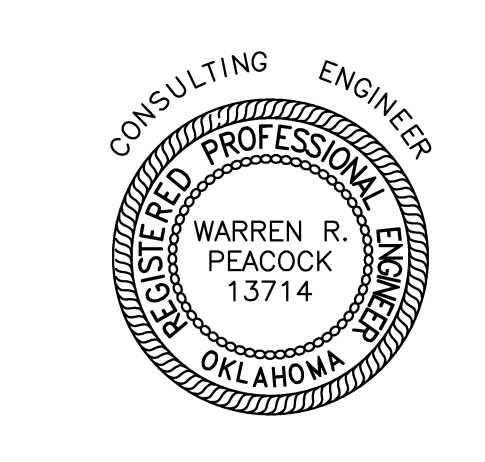


SCALE: 1"=20'

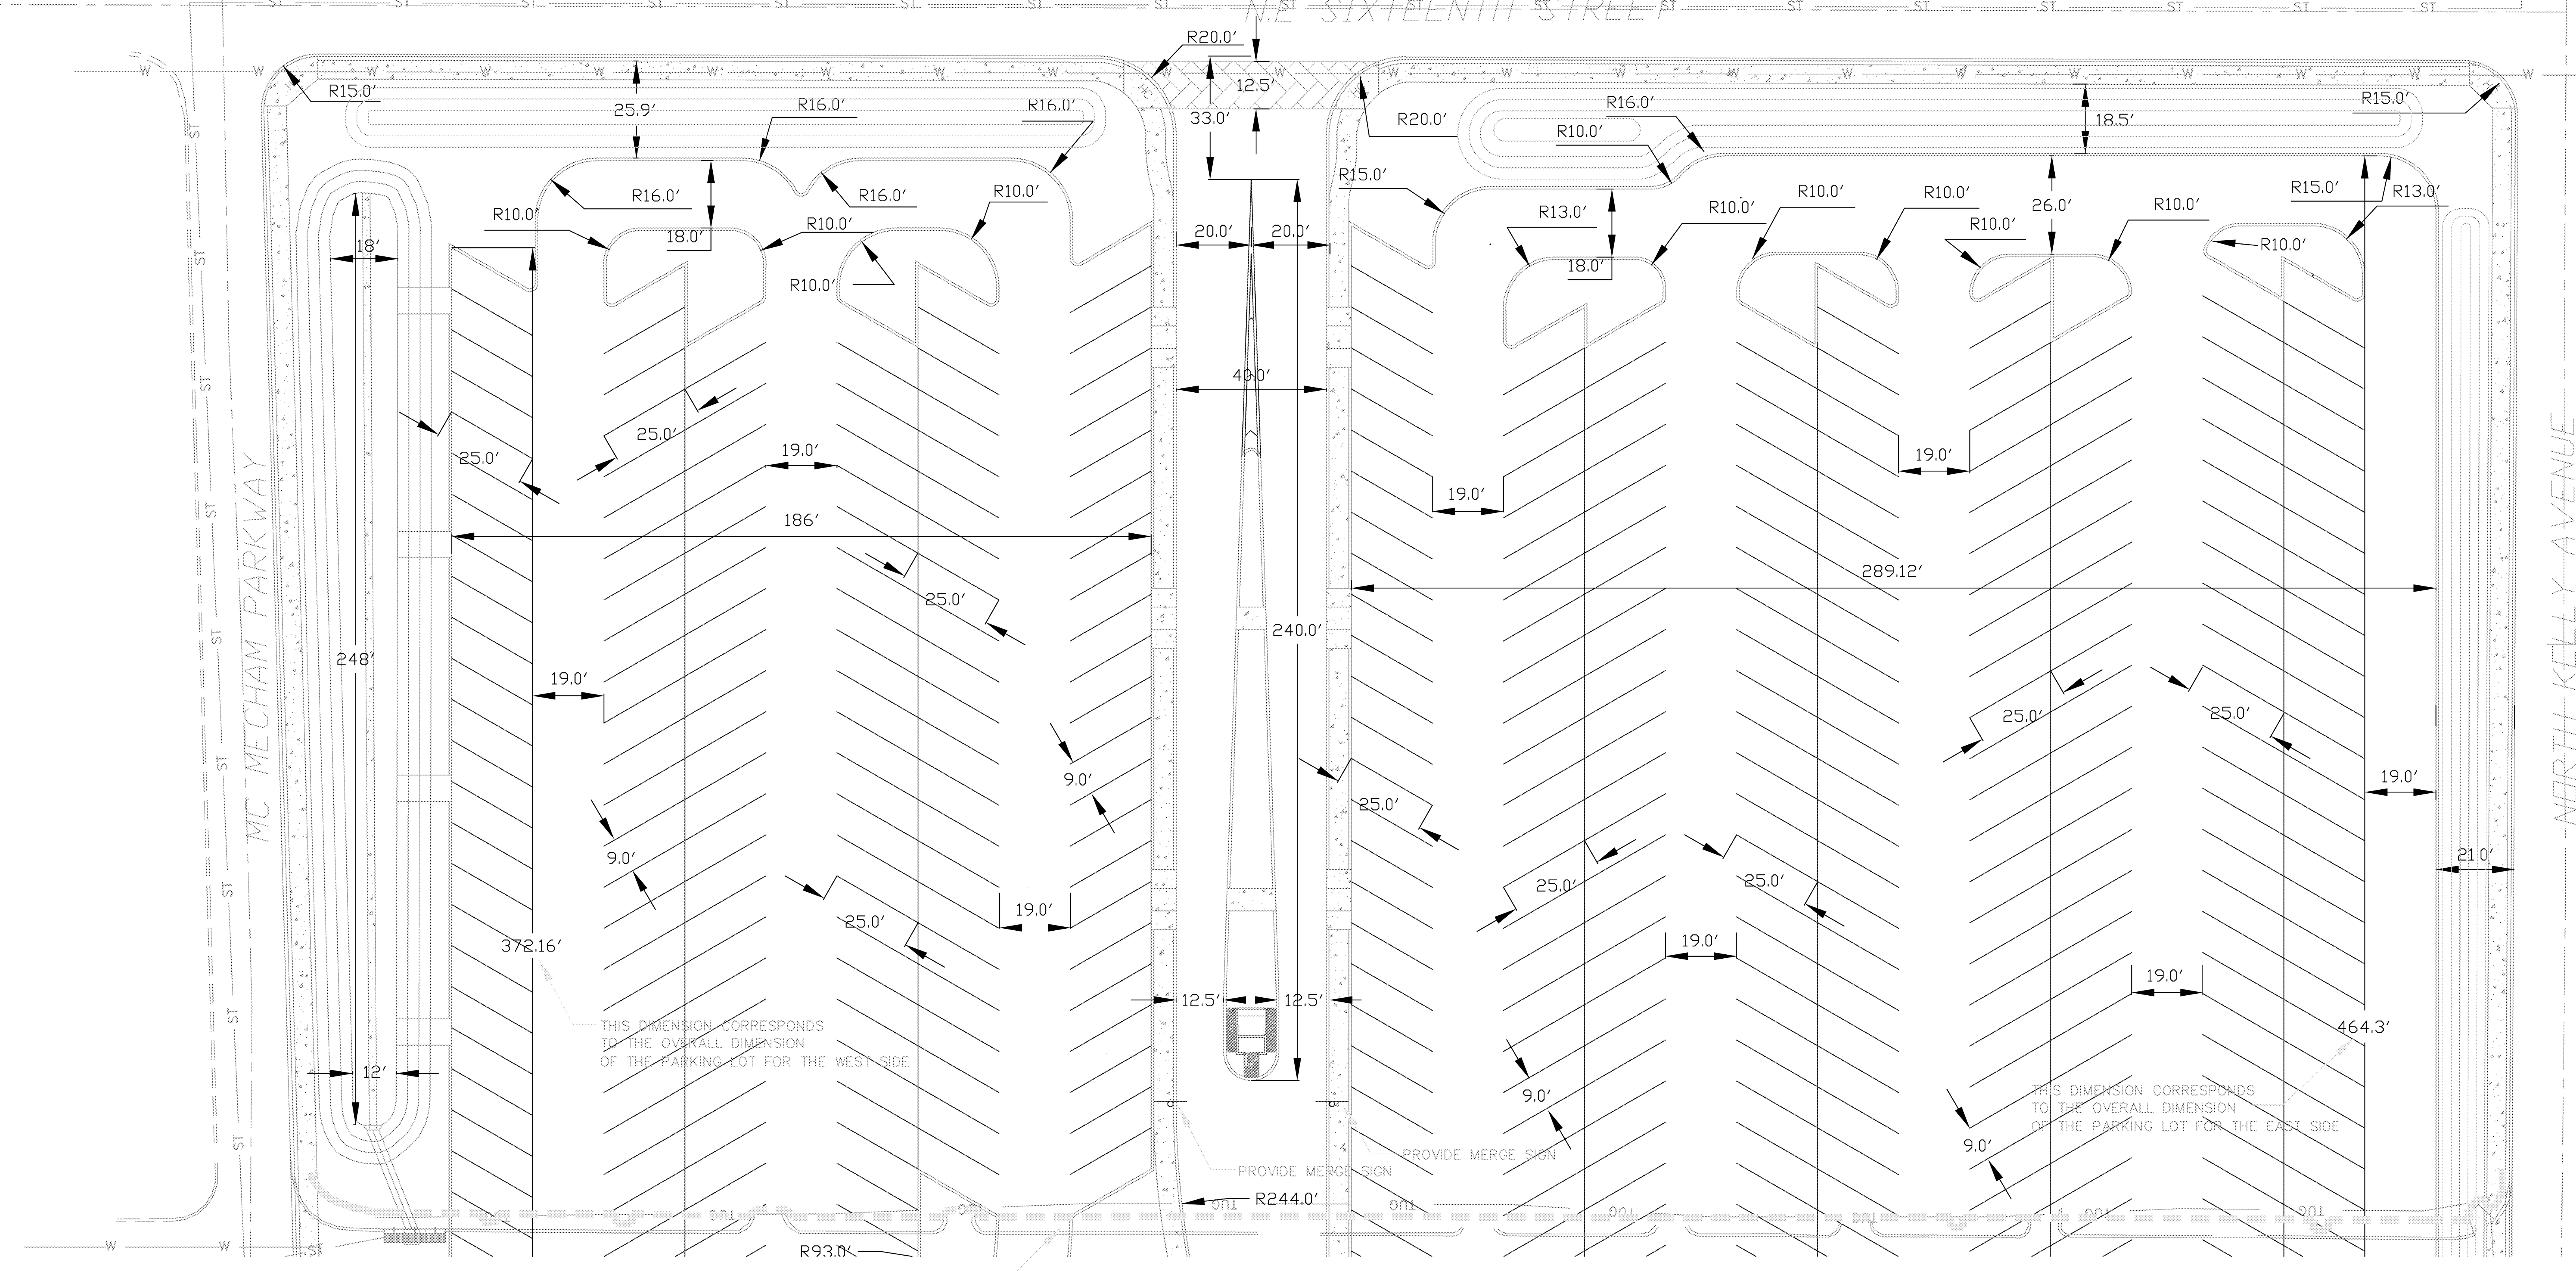

*W.R. Peacock* Assoc.  
Consulting Engineers  
P.O. Box 720792 - Oklahoma City, Ok. 73172  
412 S. Mustang Road - Oklahoma City, Ok.  
(405)577-2600 \* Fax (405)577-2603  
Certificate of Authorization Number 2280  
Expiration Date: June 30, 2005

Drawing Title PHASE II STRIPING AND SIGNAGE PLAN		Project Title PATIENT PARKING LOT		Date JUNE 1, 2004
Approved: Division Chief		Building Number		Project No. 635-304
Approved: Service Director		Checked	Drawn	DRAWING NO. <b>C-17</b> Dwg. C17 of C33
		Location VA MEDICAL CENTER OKLAHOMA CITY, OKLAHOMA		DEPARTMENT of VETERANS AFFAIRS