



ISSUE FOR BID	02.10.12
Revisions:	

CONSULTANTS:

ARCHITECT/ENGINEERS:



1 312.462.2300
www.baileyedward.com
35 E. 34th Street, 2nd
Chicago, IL 60618
606/762-2300
606/762-2300
Design Firm License No. 08-007982





BE # 1115-11-01

Drawing Title
ROOF PLAN AREA A - TRAMWAY

Project Title
VAMC Repair / Replace Flat Roofs - Bldgs. 134, 135, 187 and Tramway

Project Number
VAM# 556-12-11
Building Number
Tramway

Office of
Facilities
Management

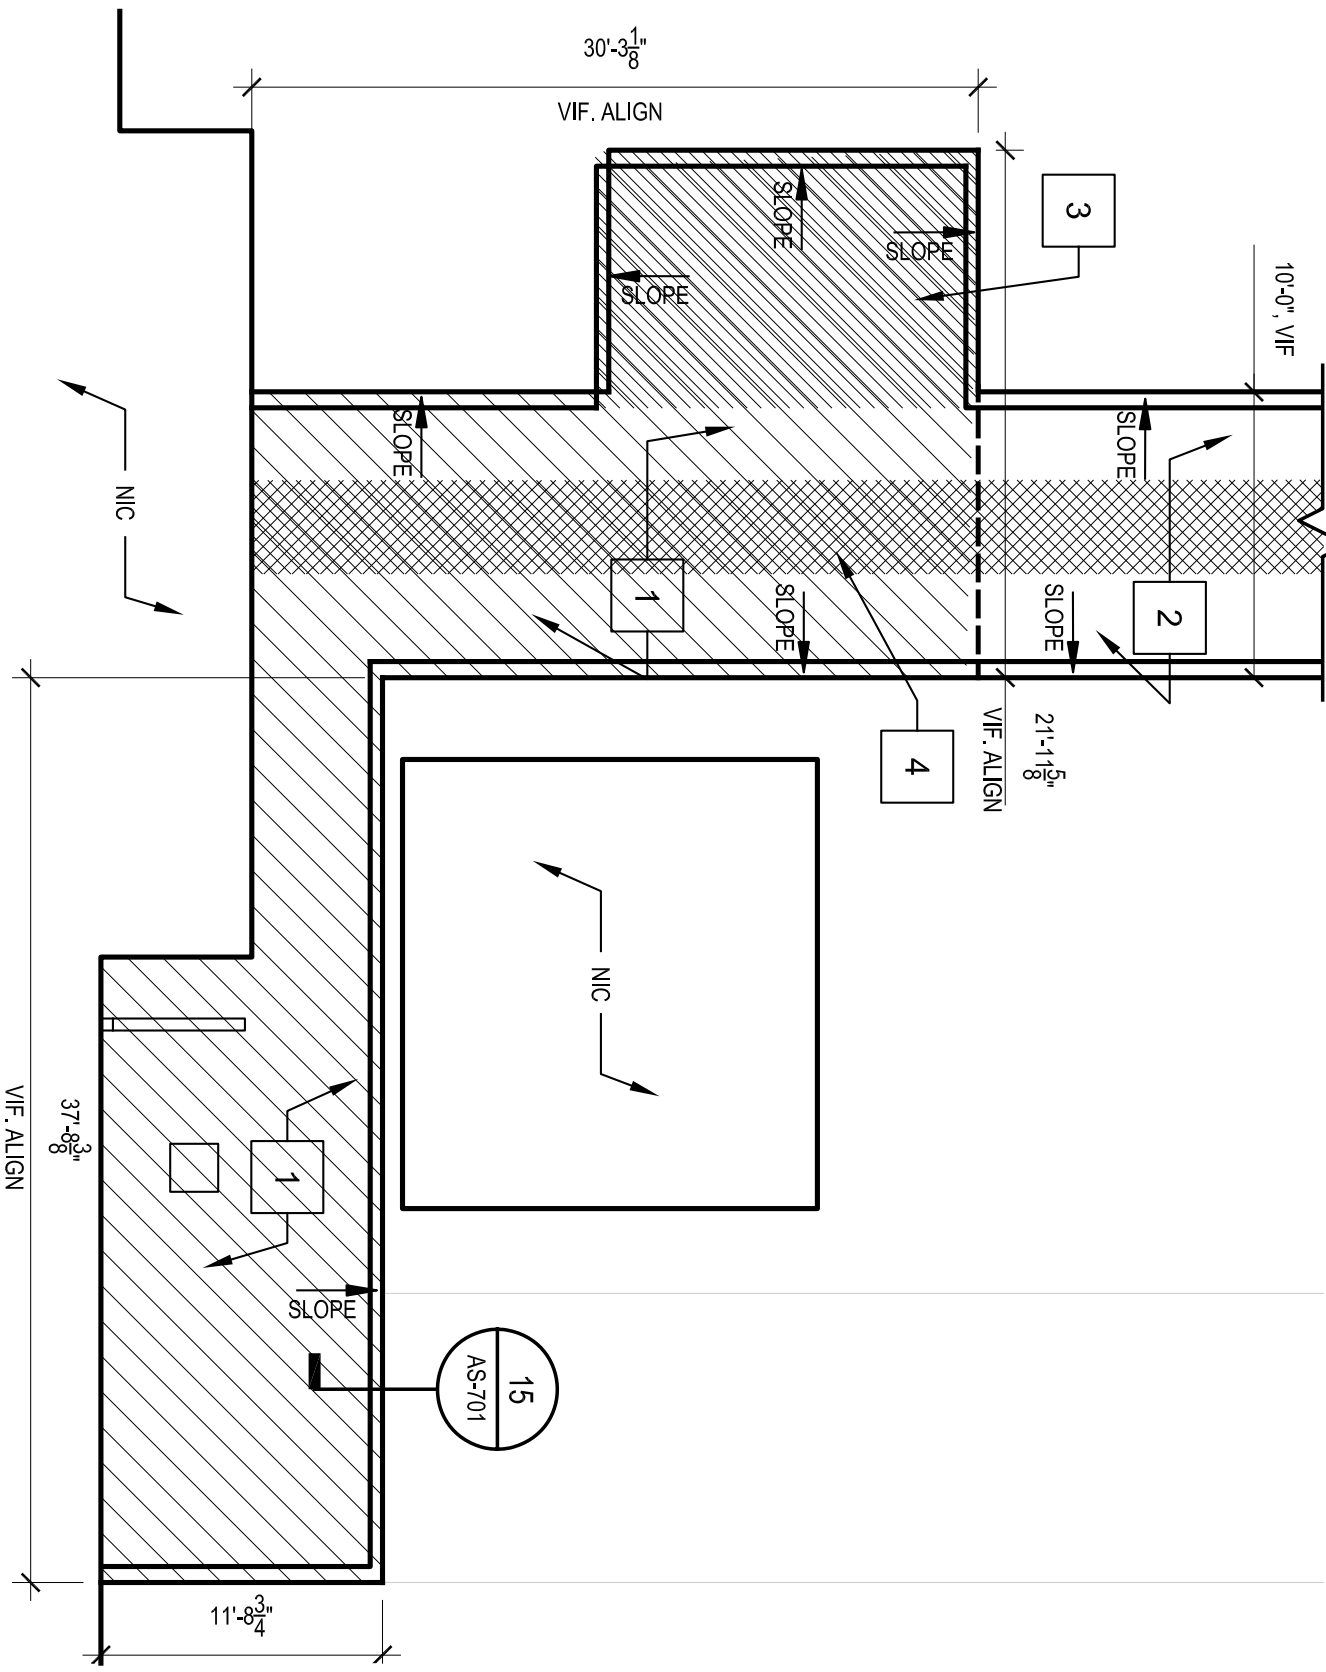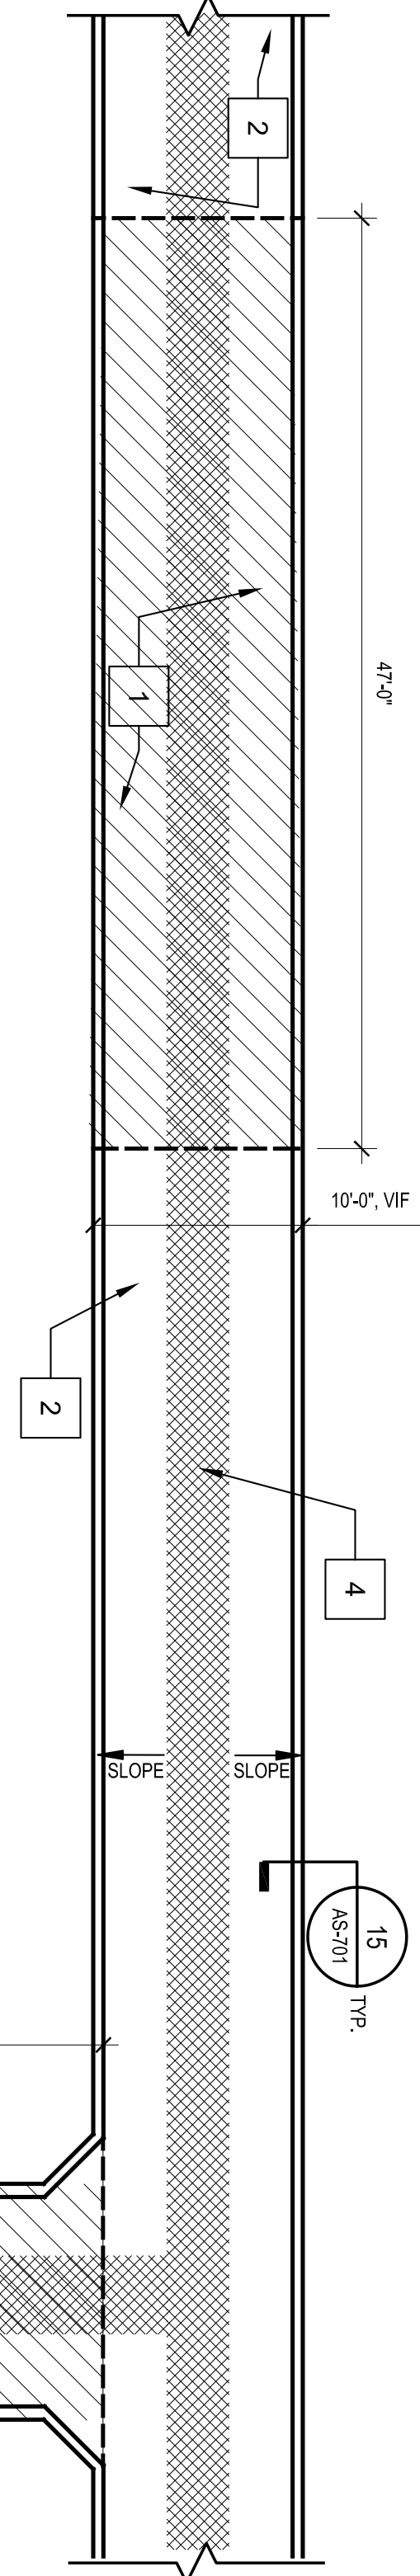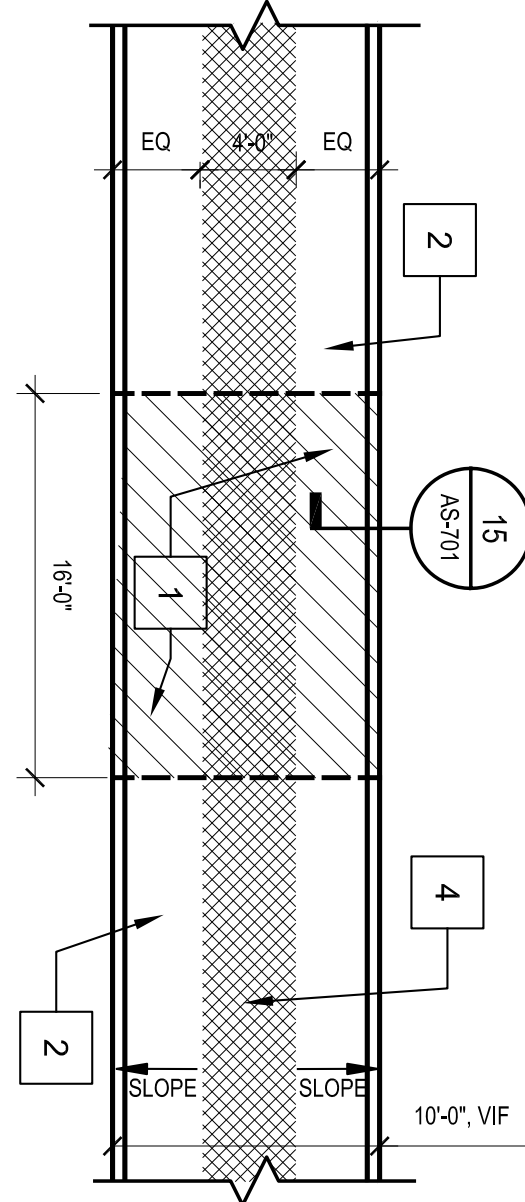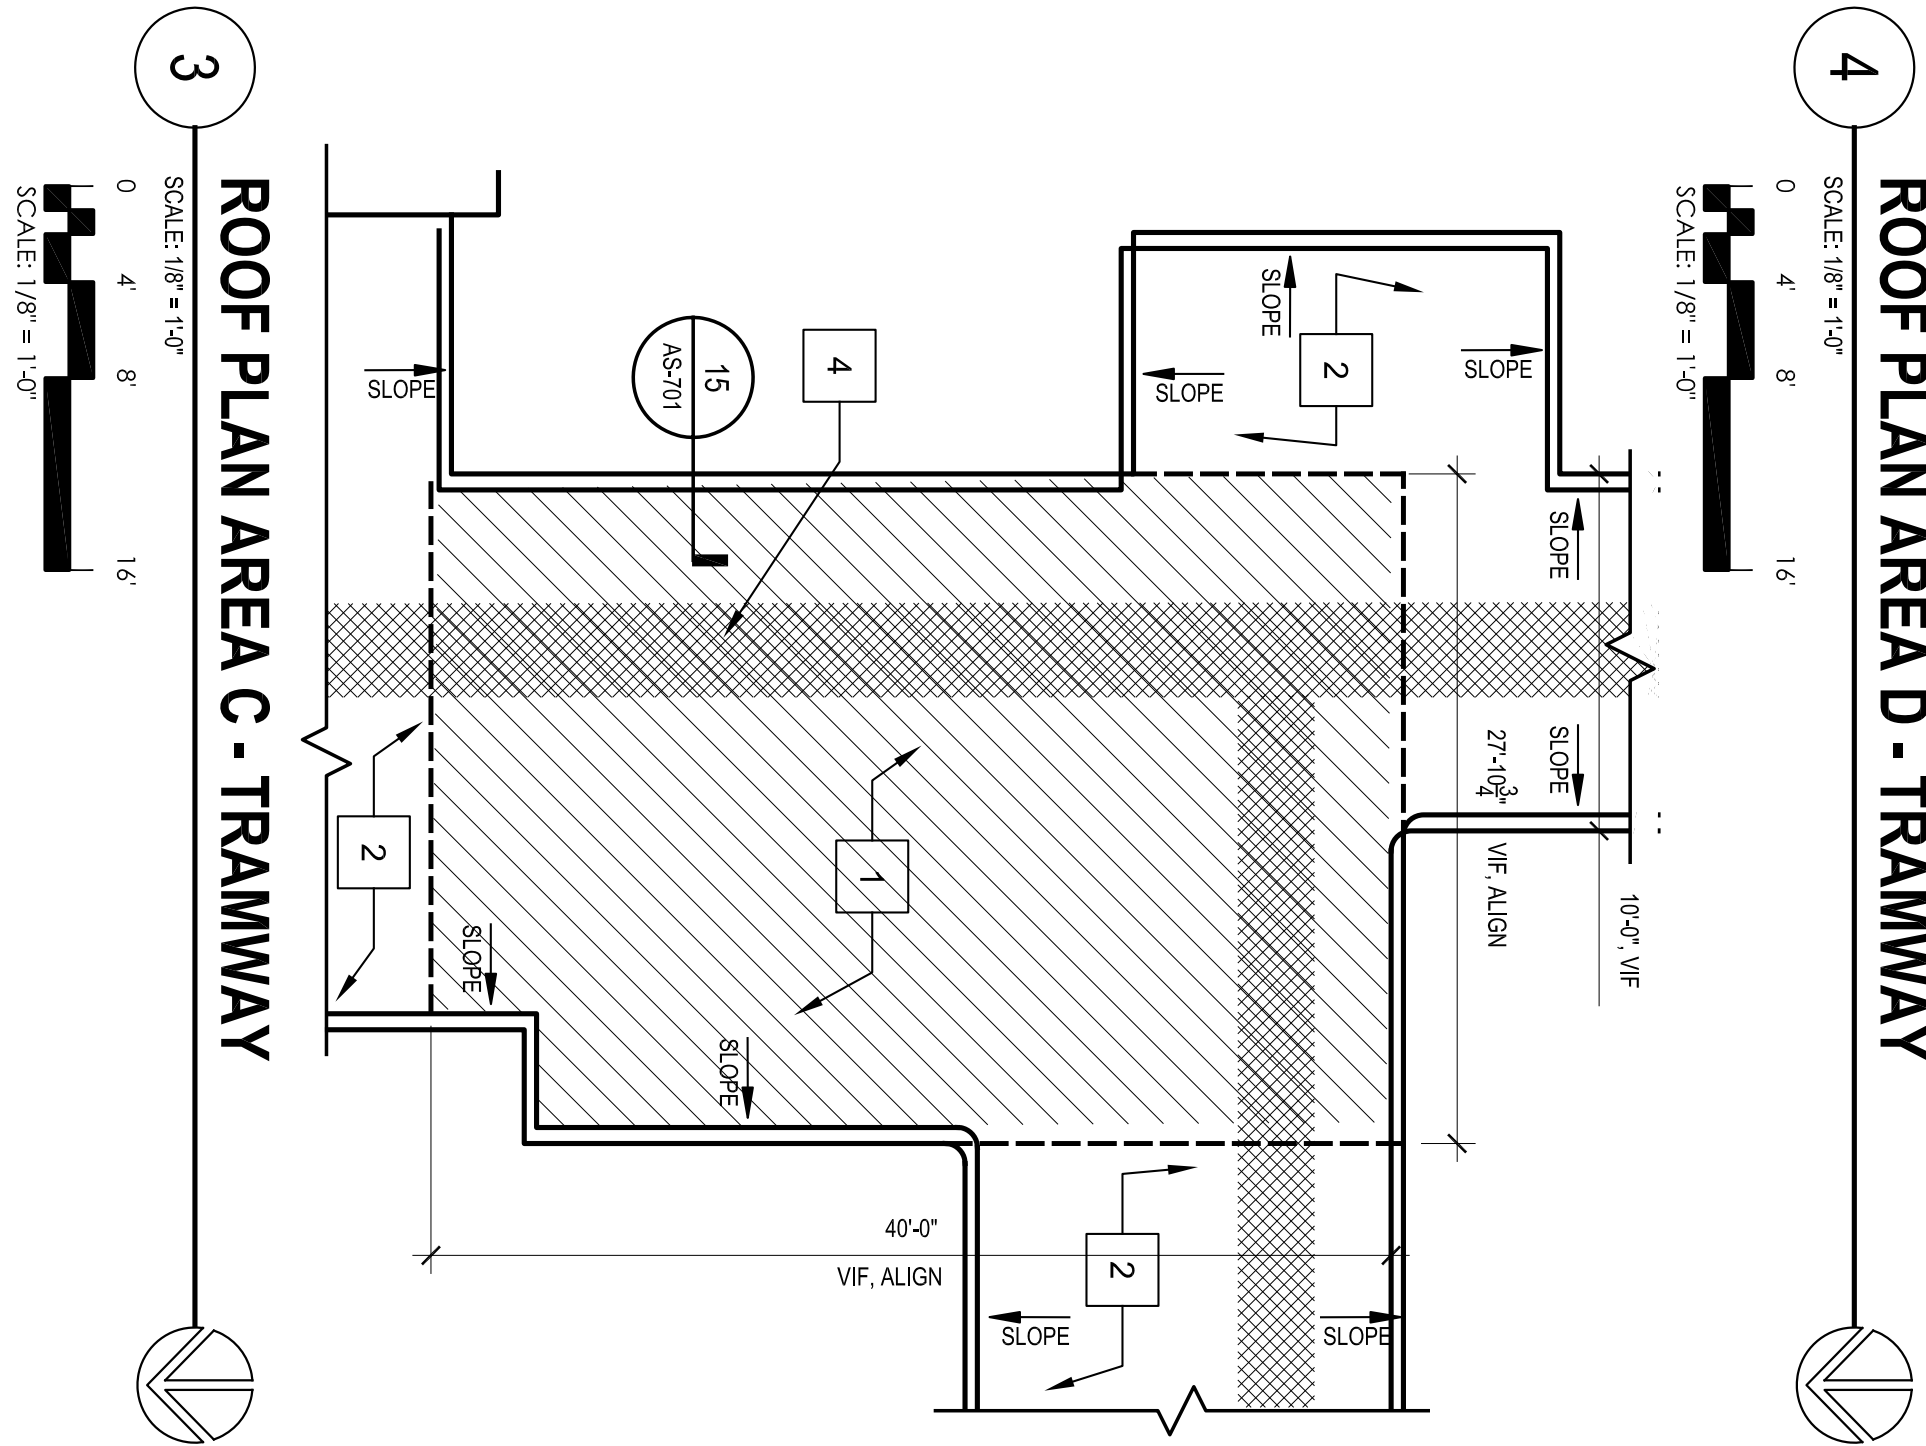

- KEYNOTES / LEGEND:
- 1 NEW METAL ROOF PANELS (ROOF TYPE 1)
 - 2 COAT EXISTING METAL ROOFS
 - 3 15' AS/STP
 - 4 10' AS/STP
