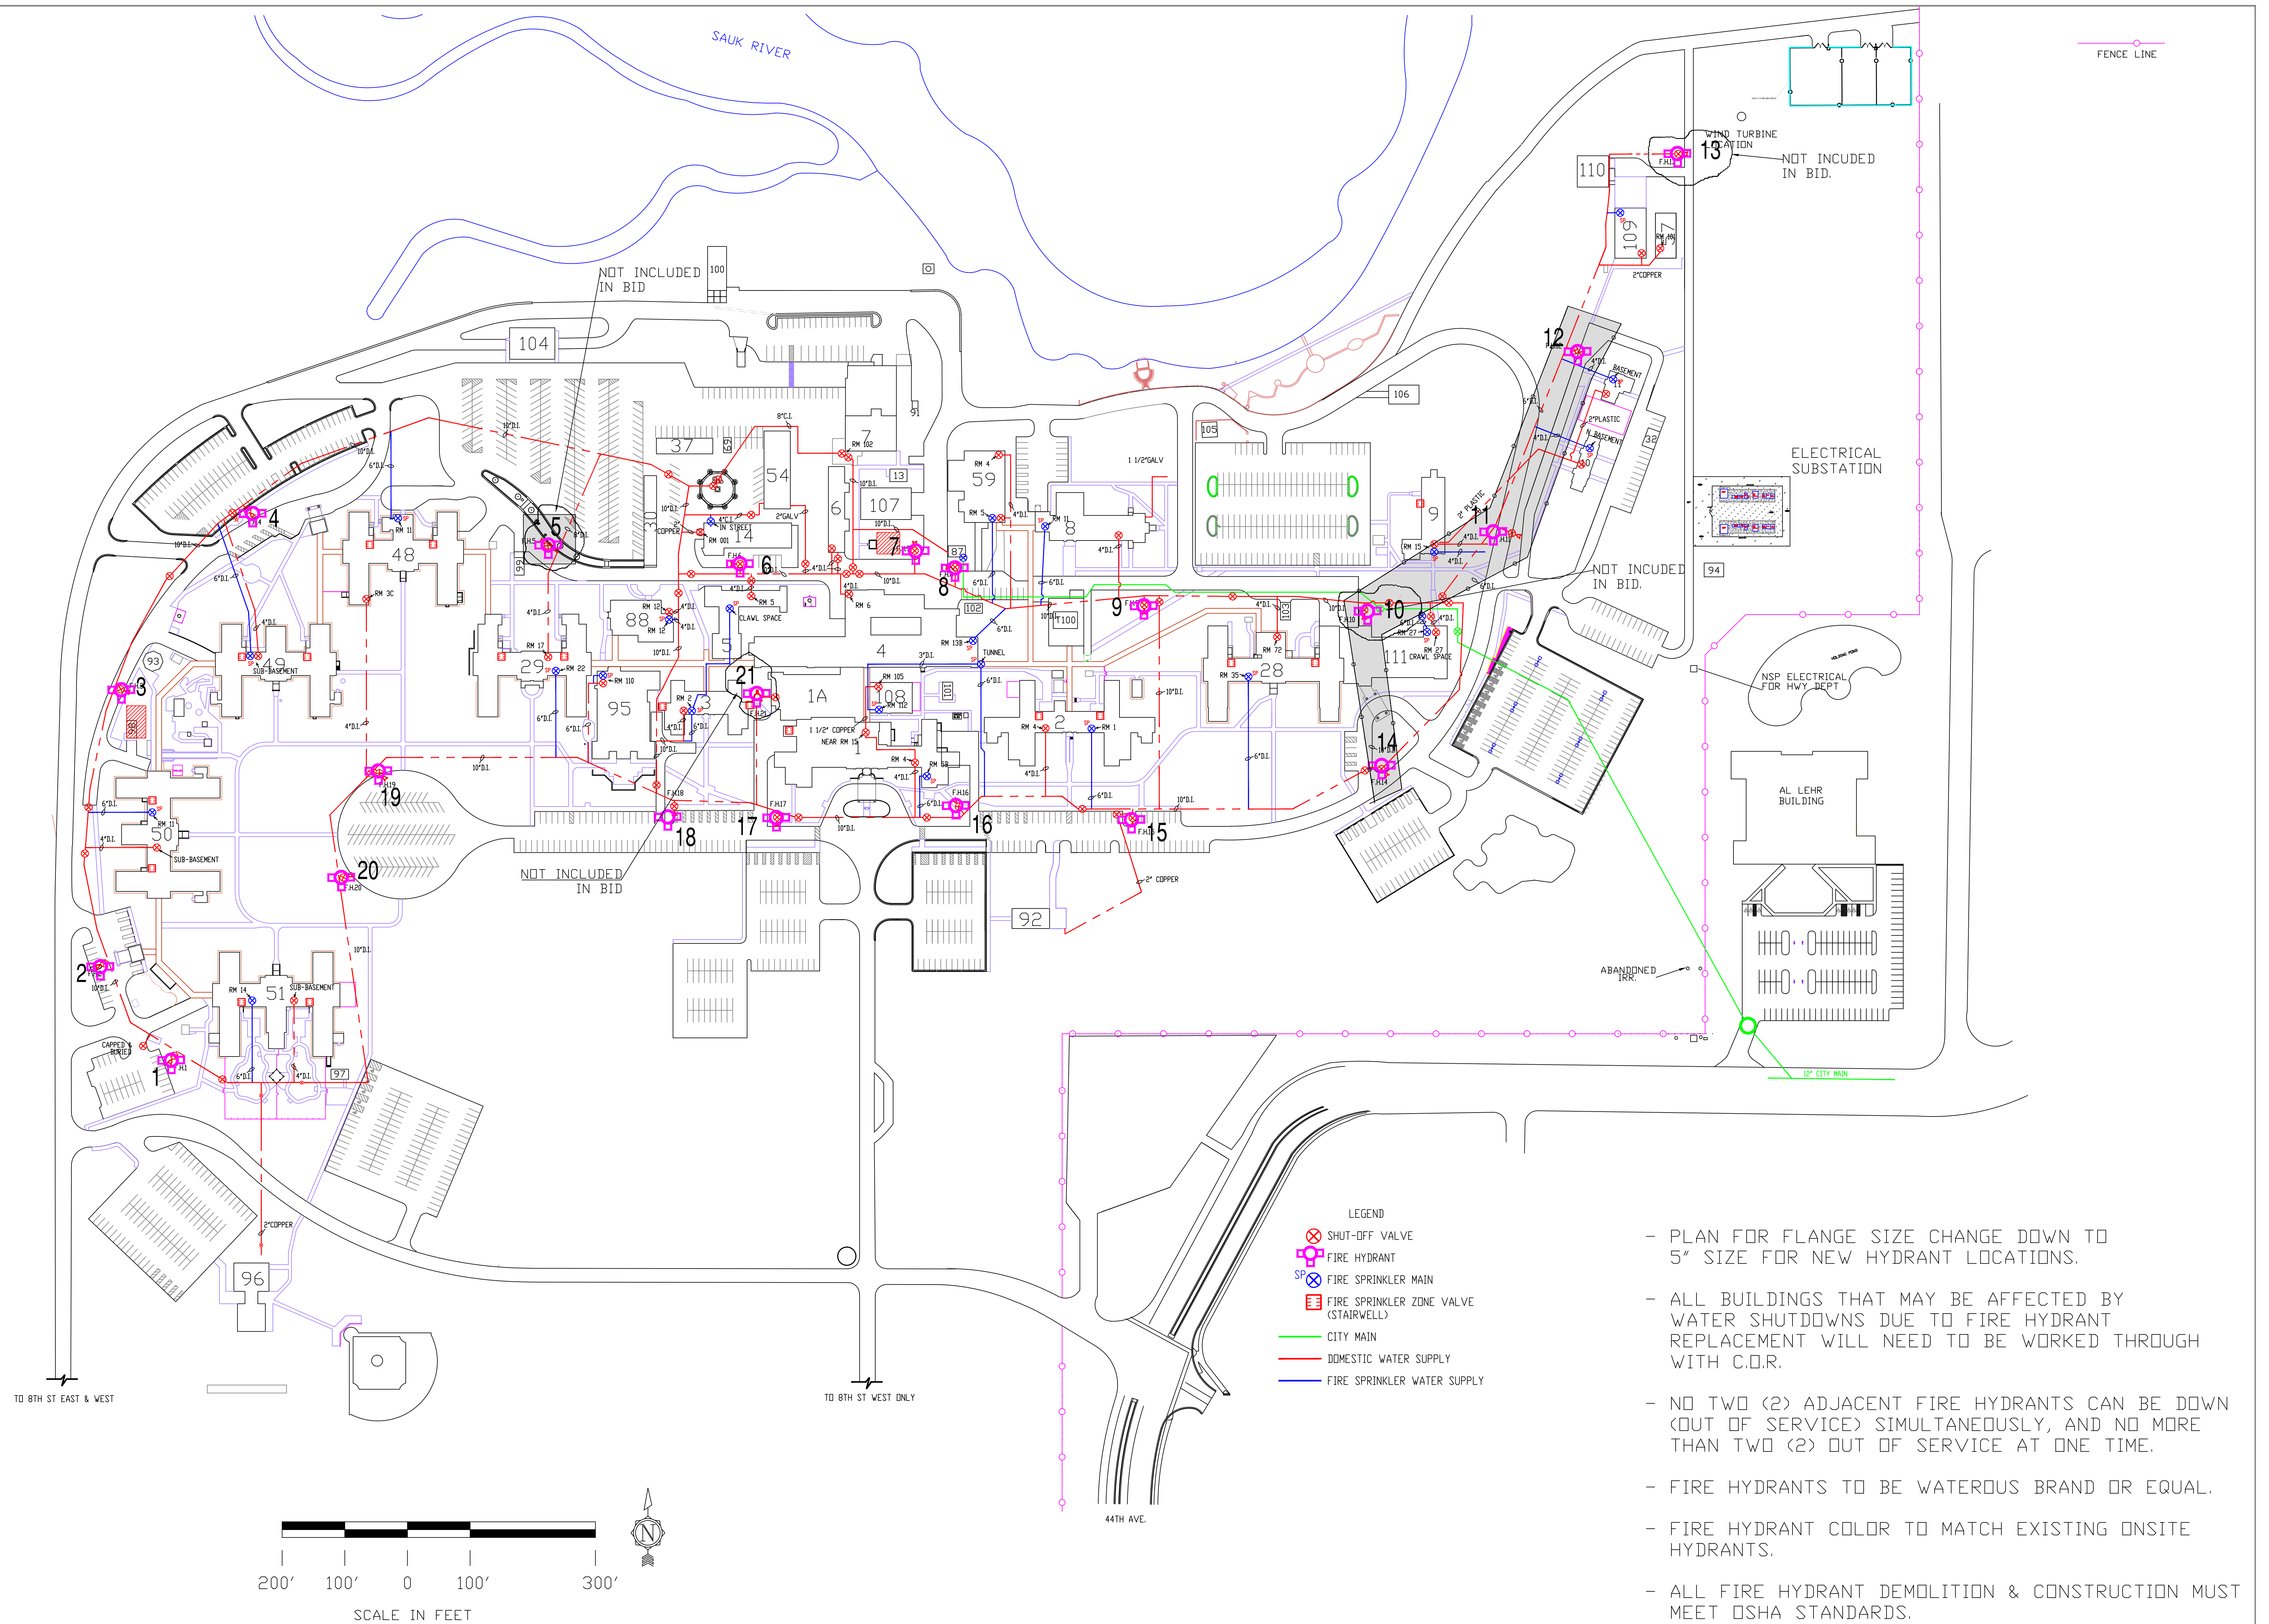


No.	BUILDING SCHEDULE
1	OUTPATIENT CLINIC
2	CHEMICAL DEPENDENCE
3	F.M.S. & DENTAL
4	DIEETICS & ADMINISTRATION
5	PHARMACY
6	UTILITY SHOPS
7	BOILER HOUSE
8	AUDITORIUM/RECREATION
9	DMICILLIARY-POLICE
10	DSS
11	VACANT
13	ENGINEER STORAGE
14	SUPPLY WAREHOUSE
28	MENTAL HEALTH
29	AUDIOLGY, BUSINESS OFFICE
30	SUPPLY & ENGINEER STORAGE
32	THREE CAR STORAGE
48	ADMC-NURSE ED.
49	COMMUNITY LIVING CENTER
50	COMMUNITY LIVING CENTER
51	COMMUNITY LIVING CENTER
54	STATION GARAGE
57	ENGINEERING STORAGE
59	LAUNDRY
69	STORAGE
86	WATER TOWER
87	PUMPING STATION
88	CHAPEL
91	BOILER BLOWDOWN PUMPHOUSE
92	V.F.W. RECREATION-DR. REID BLD.
93	AL.A. RECREATION
94	ELECTRIC METER HOUSE
95	GREEN
96	RECREATION
97	GENERATOR
98	GENERATOR
99	GENERATOR
100	ENGINEERING STORAGE
101	GENERATOR
102	GENERATOR
103	GENERATOR
104	SUPPLY WAREHOUSE
105	STORAGE
106	GAME FARM
107	ENGINEERING STORAGE
108	PHARMACY/TELEPHONE
111	MENTAL HEALTH
1100	PATIENT ADVOCATE

[illegible]