


BOILER PLANT DRAINAGE

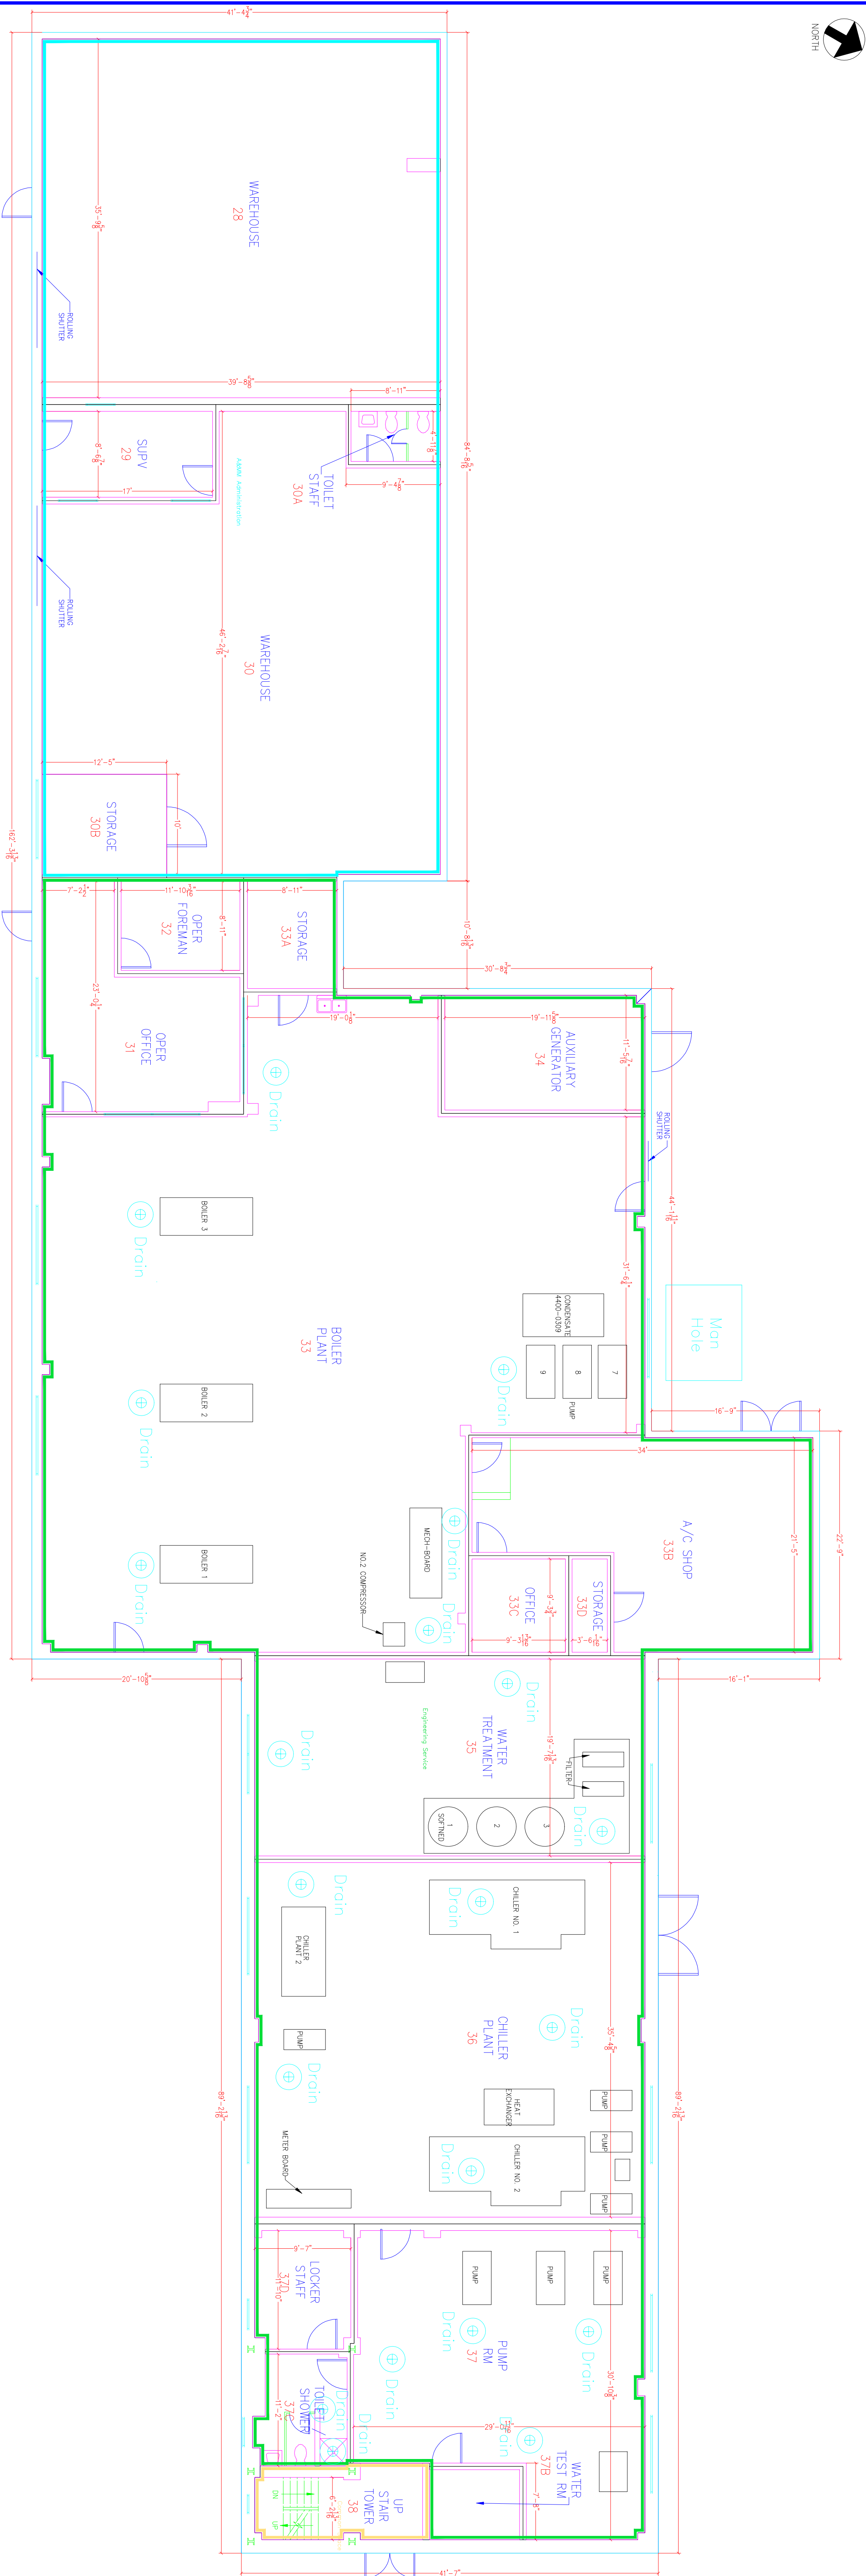

Revisions	Date	Professional Seal	<div>Indus Systems, Inc. 2352, Main Street, Concord MA 01742 Tel: 978-461-0555 www.indus-systems.com</div>		<div>Drawing Title BOILER PLANT DRAIN LOCATION</div>		<div>Project Title BOILER PLANT DRAINAGE</div>		<div>Date 03-20-2012</div>	
					<div>Approved:</div>		<div>Building Number 02</div>		<div>Project No 519-11-209</div>	
					<div>Approved:</div>		<div>Checked</div>		<div>Drawing No.</div>	
					<div>Location</div>		<div>VAMC BIG SPRING</div>		<div></div>	
									<div> Department of Veterans Affairs</div>	

VA FORM DB-6231, OCT 1978

1

2

3

4

5

6

7

8

9

F

E

D

C

B

A