


LINEN STORAGE
B-B-106
(137)/799.23

NOTES:

1. Construct new wall as shown on detail 1-A. Furr out existing wall flush with new wall.
2. Construct dryer vent chase to enclose 6" pipe as shown beside new washer and dryer.
3. Furr out all existing room walls with 5/8" gyp bd.
4. Provide new sink, washer and dryer per MEP dwgs.
5. Provide 36" wide x 24" deep base cabinet and counter top as base for Spray Booth.
6. Provide Work Table around Flat File per millwork detail
7. Install new door #101 and remove temporary door and wall.
8. Owner provide equipment shown as dashed

1A
2-HOUR RATED

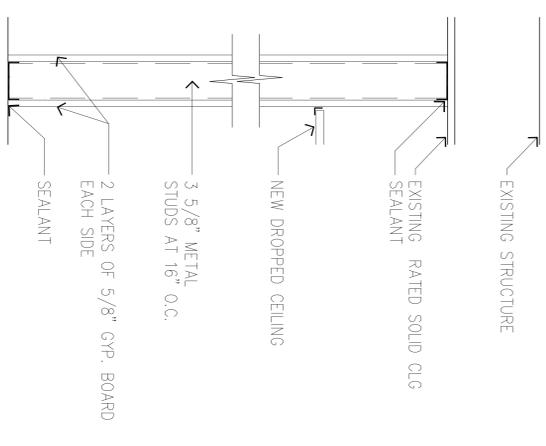

FLOOR PLAN:
Scale 1/4" = 1'-0"



Revisions:	Date:
ARCHITECT/ENGINEERS:	
<p>Medical Architecture & Interior Design 1401 South Lane, Suite C Tampa, Florida 34619 Phone: 813.969.7444 Fax: 813.969.7444</p>	
<p>ALTO ENGINEERING GROUP, LLC MEMBER, ELECTRIC, MECHANICAL, PLUMBING, AND CONSTRUCTION 1401 SOUTH LANE, SUITE C, TAMPA, FLORIDA 34619 PH: 813.969.7444 FAX: 813.969.7444</p>	
APPROVED Interior Designer	APPROVED Safety Manager
APPROVED	APPROVED Infection Control Nurse
APPROVED	APPROVED Industrial Hygienist
APPROVED	APPROVED President A.F.C.E. 2250
APPROVED Medical Center Director	APPROVED Associate Director
APPROVED Chief of Staff	APPROVED Chief of Engineering Service
Drawing Title	SEAL
<p>FLOOR PLAN</p>	
Project Title	Project Number
RENOVATE FOR MEDICAL MEDIA	623-10-110
Location	Building Number
JACK C. MONTGOMERY VA MEDICAL CENTER HILL HONOR BUILDING MEMORIAL CENTER BUILDING	53
Date	Drawing Number
17 JAN 2012	A-3 OF 14
Checked	Drawn
<p>Office of Construction and Facilities Management</p>	

VA FORM 08-6231