

NBS

C77480V, 3PH, 4W

FED FROM 400V, 3-PHASE CB
IN NBS225 SWITCHBOARD
ROOM ??? ON GROUND FL.

PHASE PHASE PHASE

A B C

YELLOW ORANGE BROWN

B D

DETAIL
277/480V PANELBOARD INSTALLATION
& NAMEPLATE DETAIL
NOT TO SCALE

—ATTACH NAMEPLATE
WITH 2 SCREWS

THE PHASE
OR

DETAIL
277/480V PANELBOARD
ELECTRICAL NAMEPLATE
NOT TO SCALE

NAMEPLATE COLOR:
EMERGENCY = RED
NORMAL = WHITE

LETTER (FILL) COLOR:
EMERGENCY = WHITE
NORMAL = BLACK


EQUIPMENT DESIGNATION

—INDICATE VOLTAGE,
NO. OF PHASES,
NO. OF WIRES


ATTACH NAMEPLATE
WITH 2 SCREWS

INDICATE WHERE THIS
EQUIPMENT IS FED FROM
(TRANSFORMER SWITCHES
WILL HAVE TWO LINES).

DETAIL
ELECTRICAL NAMEPLATE FOR VFD, DISCONNECT SWITCH & PANELBOARD
NOT TO SCALE

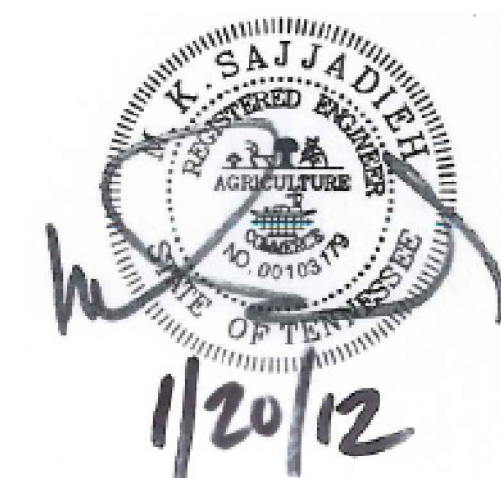

CONSTRUCTION DOCUMENTS

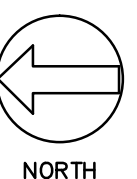

Veterans Administration