


TENNESSEE VALLEY HEALTHCARE SYSTEM MURFREESBORO CAMPUS	Drawing Title NEW WORK FLOOR PLAN	Project Title REPLACE ATTIC AHUS BUILDING 6	Date 01/20/2012
Approved: ---	Approved: Facility Manager	Building Number 6	Project No. 628A4-11-204
Approved: ---	Approved: Director	Checked TCT	DRAWING NO. 6 - M3
Location TYMS - YORK CAMPUS	Drawn SP	FILE NAME 1022M01	

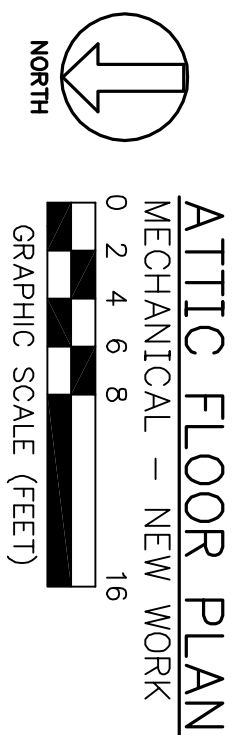

- GENERAL NOTES:
 1. VARY EXISTING CONDITIONS IN FIELD PRIOR TO BEGINNING WORK.
 2. SPACE IS LIMITED. CAREFULLY COORDINATE WITH ELECTRICAL, PLUMBING AND PIPING INSTALLATION.
 3. PROVIDE NECESSARY STRENGTH IN PIPING AND DUCTWORK AS REQUIRED TO ACCOMMODATE NEW WEIGHTS. REINFORCE ARE DISAPPROPRIATE AND NOT NECESSARY FOR COMPLETE INSTALLATION.
 4. COORDINATE EXISTING SITE LOCATION, AND COLOR OF WALL MOUNTED DOWERS WITH ARCHITECT PRIOR TO ORDERING.
 5. SPLIT CONCRETE FROM ABOVE INTO NEAREST FLOOR SLAB.
 6. PROVIDE PROTECTIVE COVERING TO EXISTING CONSTRUCTION, 2" DEEP MINIMUM.
 7. PROTECT EXISTING DUCTWORK, WIRE, GAS, AND STEAM AND CONSIDER RETURN PIPING TO NEW PAIN COIL UNITS IN ACCORDANCE WITH DETAILS.
 8. COORDINATION SHOP DRAWINGS SHALL BE PREPARED FOR THE ENTIRE PROJECT DIMENSIONED, INCLUDING ELEVATIONS OF DUCTWORK AND PIPING.
- DRAWING NOTES:
 1. SEE RISES DOWNS ON DRAWING 6-409 FOR THE-1N TO EXISTING RETURN IN CHASE.
 2. SEE LINE SCALE PLANS DRAWING 6-407 FOR PIPING CONNECTIONS.

