


LEGEND

- PHASE 2
- PHASE 2 LOW PRESSURE
- PHASE 3B
- - - PHASE 3A LOW PRESSURE
- PHASE 4
- PHASE 5
- - - PHASE 3 LIMITS

DESIGNATED PHASE 1 AND PHASE 2 WATER MAINS SHALL BE PRESSURE TESTED AND FLUSHED / DISINFECTED AS PART OF PHASE 3A WATER MAIN PROJECT. SEE PHASING INFORMATION BELOW.

LOYOLA UNIVERSITY

LOYOLA UNIVERSITY

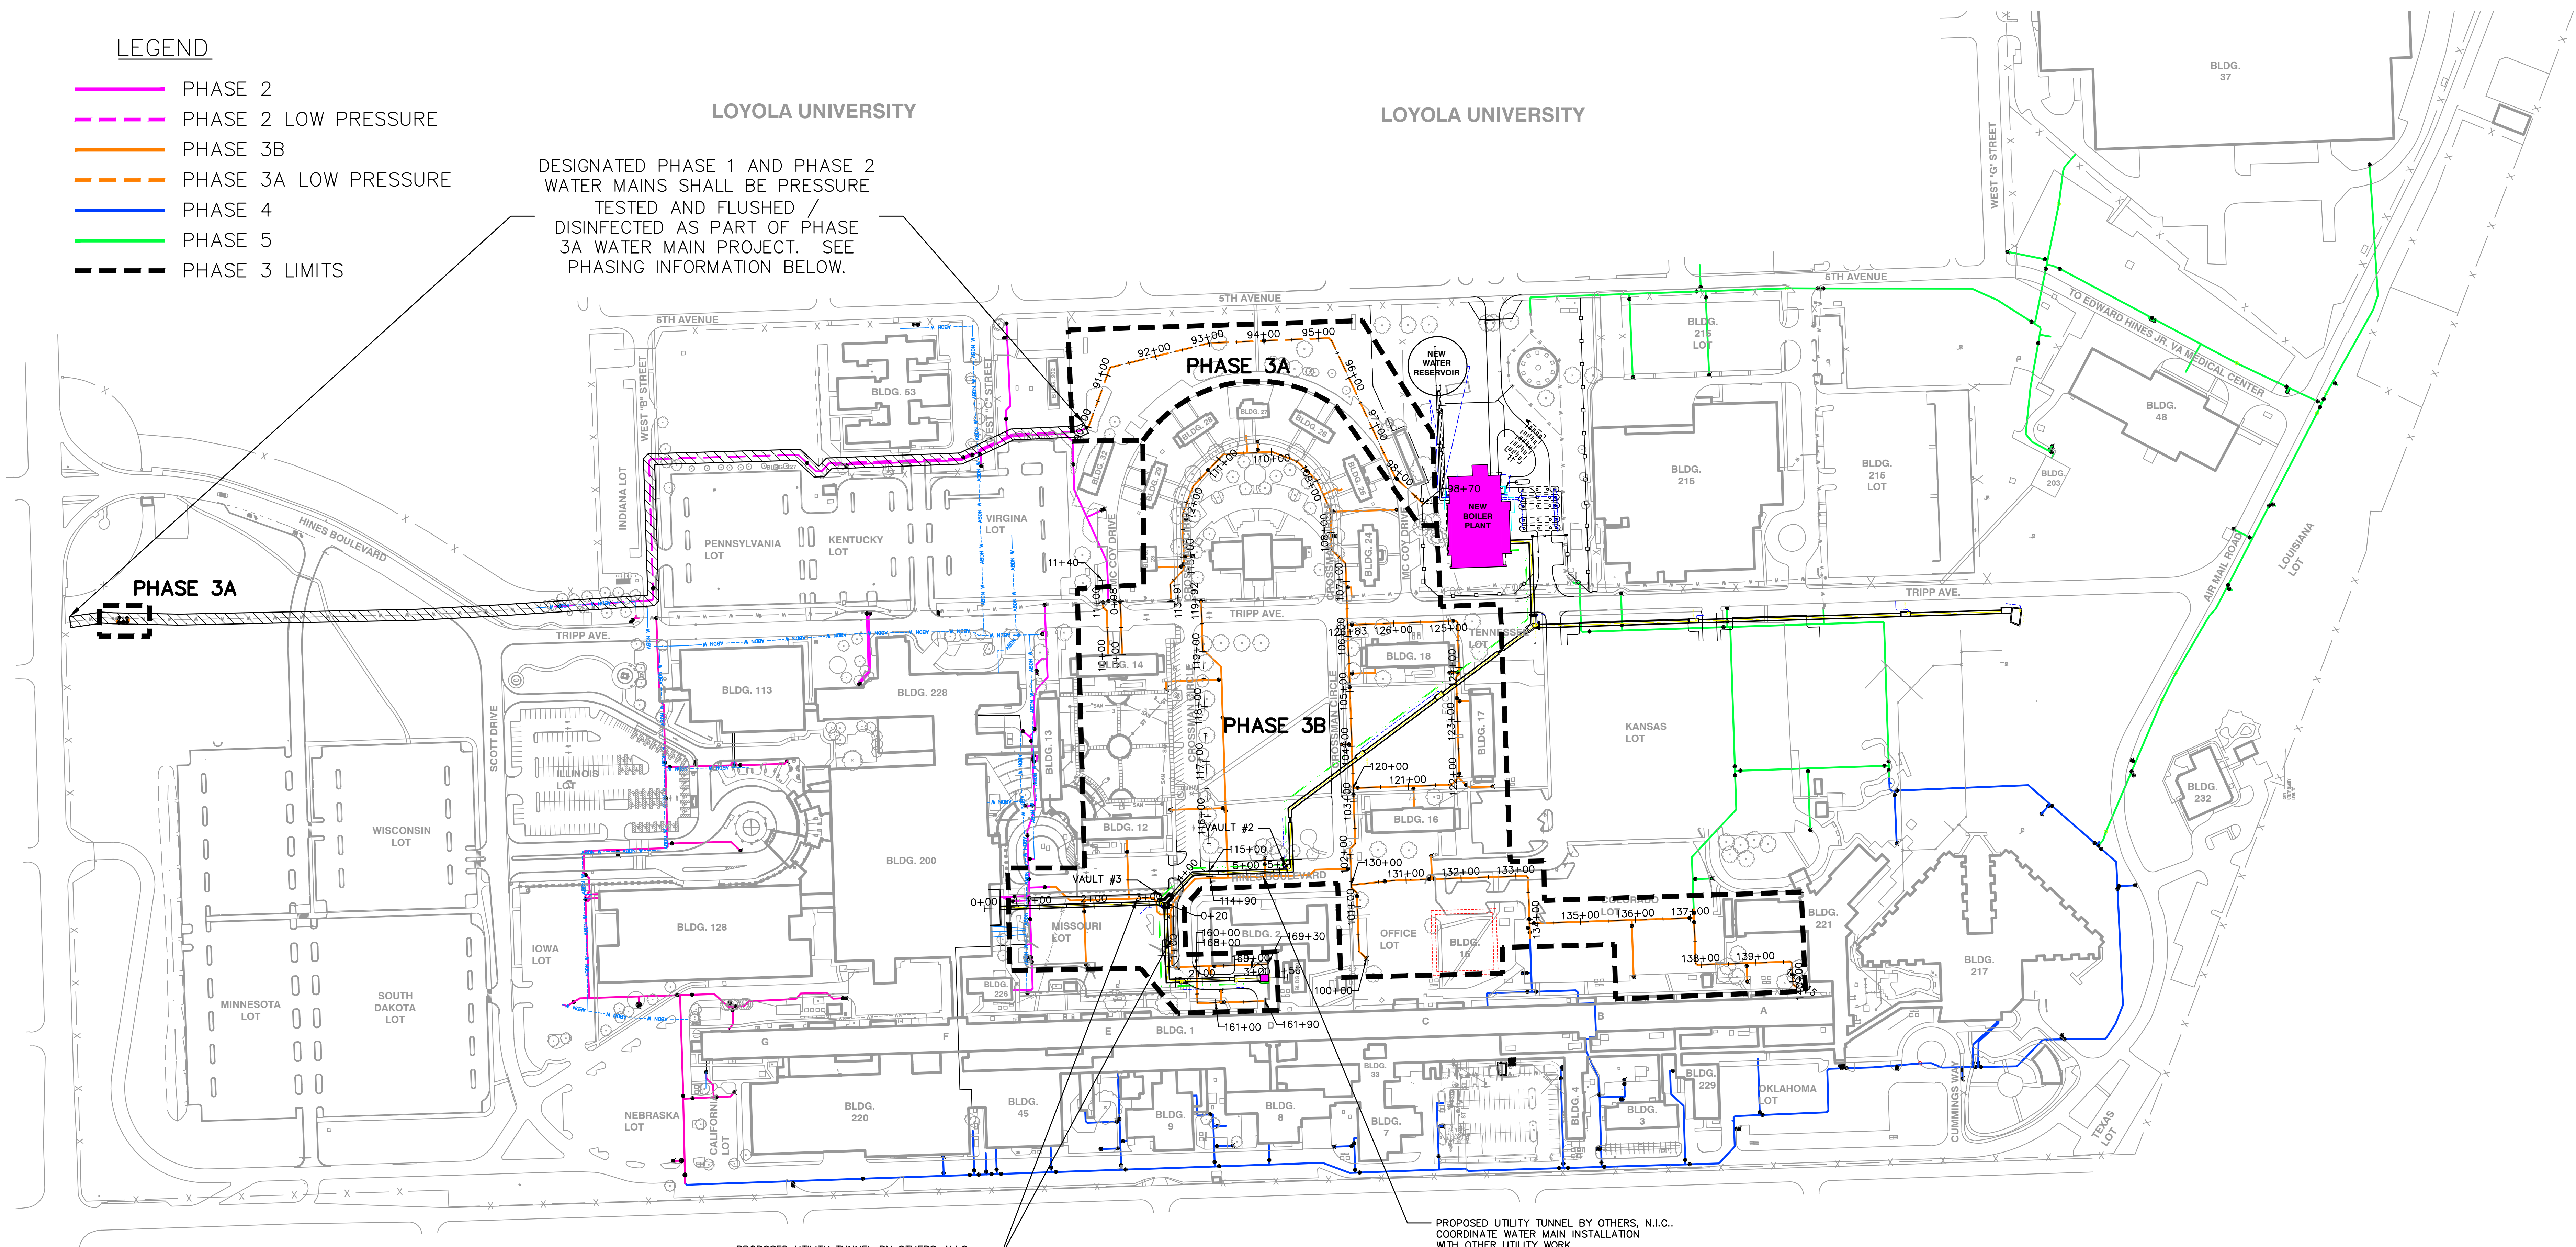

PROPOSED UTILITY TUNNEL BY OTHERS, N.I.C. COORDINATE WATER MAIN INSTALLATION WITH OTHER UTILITY WORK.

PROPOSED UTILITY TUNNEL BY OTHERS, N.I.C. COORDINATE WATER MAIN INSTALLATION WITH OTHER UTILITY WORK.


PHASE 3A PHASES:

CONSTRUCTION PHASE:

- INITIAL PRESSURE TESTING OF DESIGNATED PHASE 1 AND PHASE 2 LINES.
- PHASE 3A WATER MAIN INSTALLATION.
- CHECK VALVE BYPASS WORK.
- FIXING OF SUMP AT METER VAULT.
- POST CONSTRUCTION PRESSURE TESTING AND FLUSHING / DISINFECTION OF DESIGNATED PHASE 1 AND PHASE 2 LINES AND NEW PHASE 3A WATER MAIN.

COMMISSIONING PHASE:

- PROCUREMENT AND INSTALLATION OF METER INCLUDING COORDINATION WITH WATER UTILITY.
- PRESSURE TESTING OF DESIGNATED PHASE 1 AND PHASE 2 LINES AND NEW PHASE 3A WATER MAIN.
- FLUSHING / DISINFECTION OF DESIGNATED PHASE 1 AND PHASE 2 LINES AND NEW PHASE 3A WATER MAIN.
- ACTVATING DESIGNATED PHASE 1 AND PHASE 2 LINES AND NEW PHASE 3A WATER MAIN.

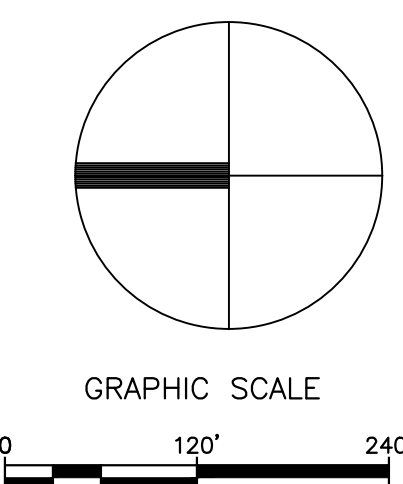

Revisions	Date

SIGMA GROUP
 Single Source, Sound Solutions
 www.thisigmagroup.com
 1300 West Canal Street
 Milwaukee, WI 53233
 Phone: 414-643-4200
 Fax: 414-643-4210

HGA
 Architecture | Engineering | Planning
 Hammel, Green and Abrahamson, Inc.
 333 East Erie Street
 Milwaukee, Wisconsin USA 53202
 Telephone 414.278.8200 Facsimile 414.278.7734

PHASE 3A - 100% CONSTRUCTION DOCUMENTS: JULY 29, 2016

Drawing Title
PROPOSED OVERALL PHASING PLAN

Approved: Division Chief
 Approved: Service Director

Project Title
VA HINES MEDICAL CENTER REPLACE EXISTING WATER MAINS PROJECT

Building Number
 Checked JBL
 Drawn TPM

Location
 HINES, ILLINOIS

Date
 JULY 29, 2016

Project No.
 VA# 578-15-032
 HGA# 3931-001-00

DRAWING NO.
CU005

Office of Facilities Management
 Department of Veterans Affairs