



1ST FLOOR : SHEET 3

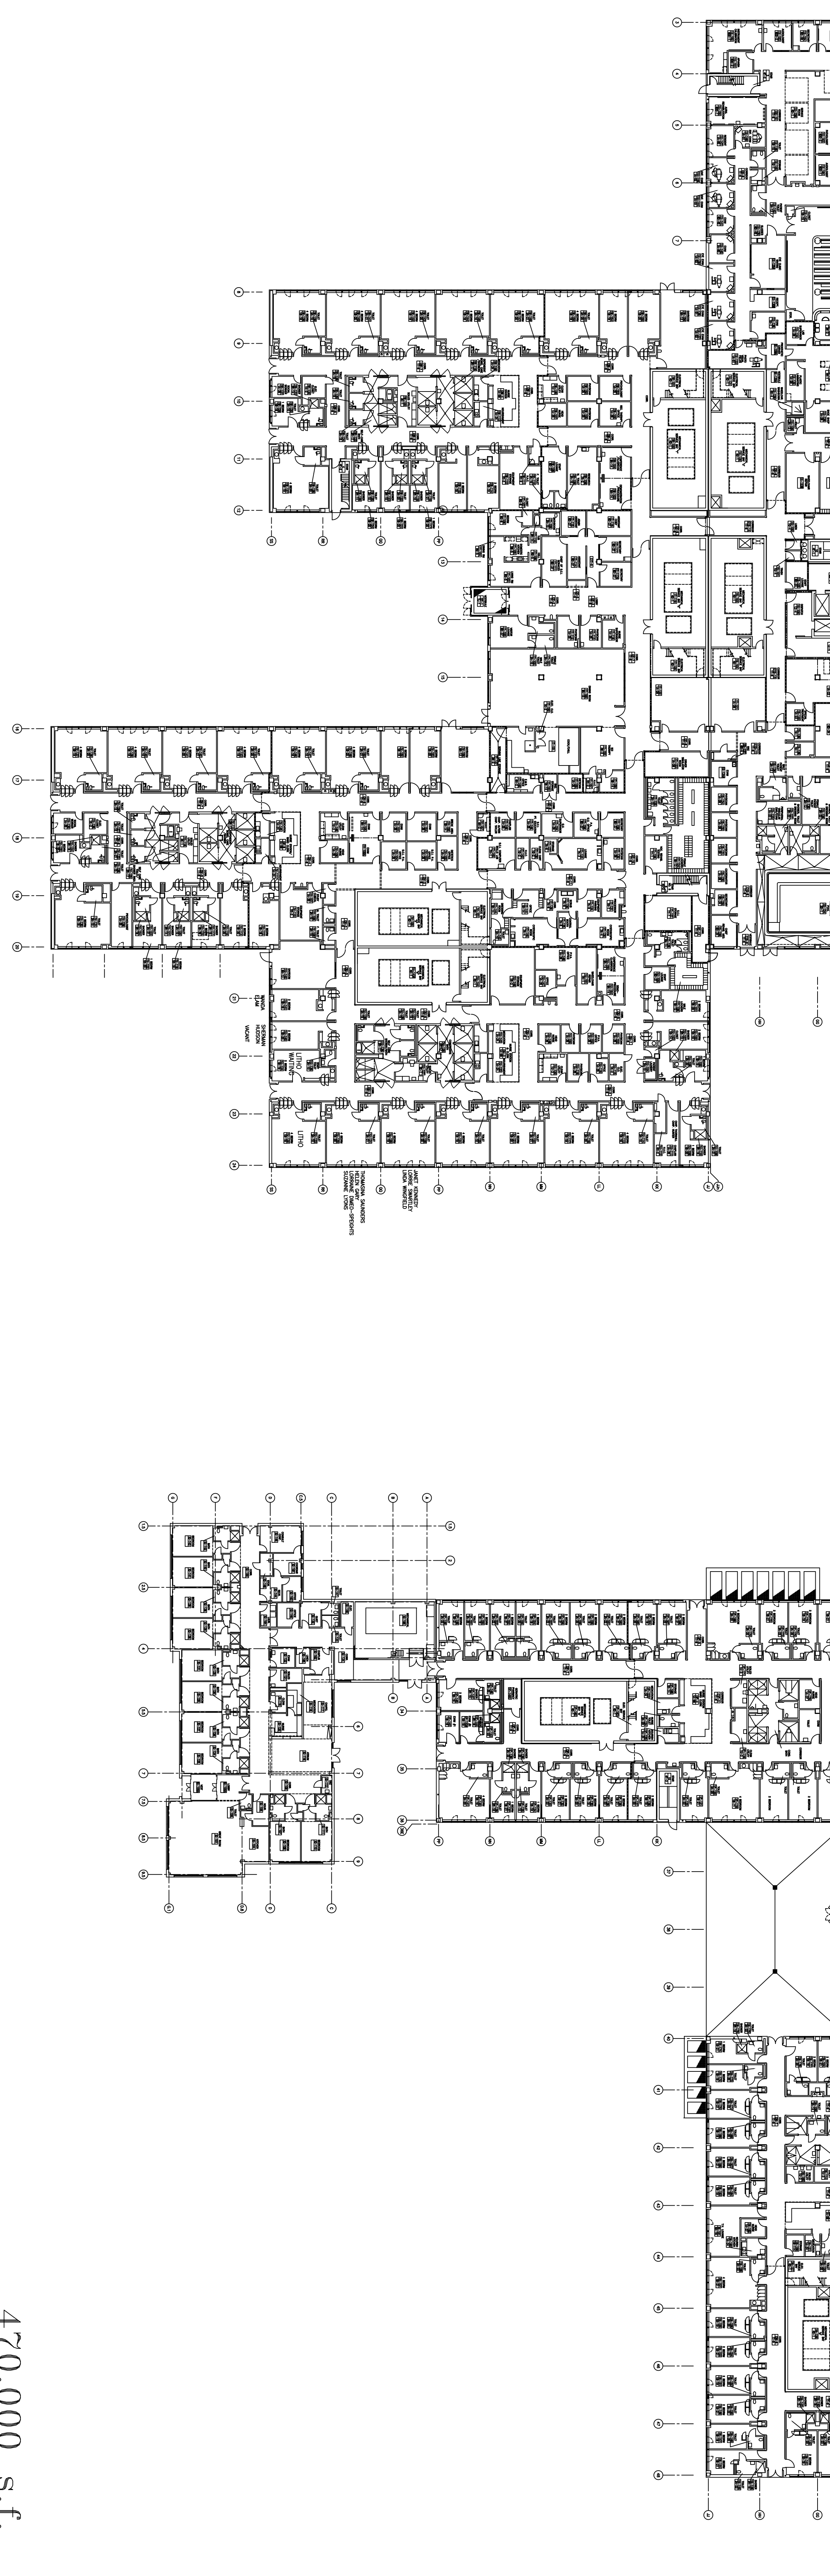

B 1ST FLOOR : SHEET 2

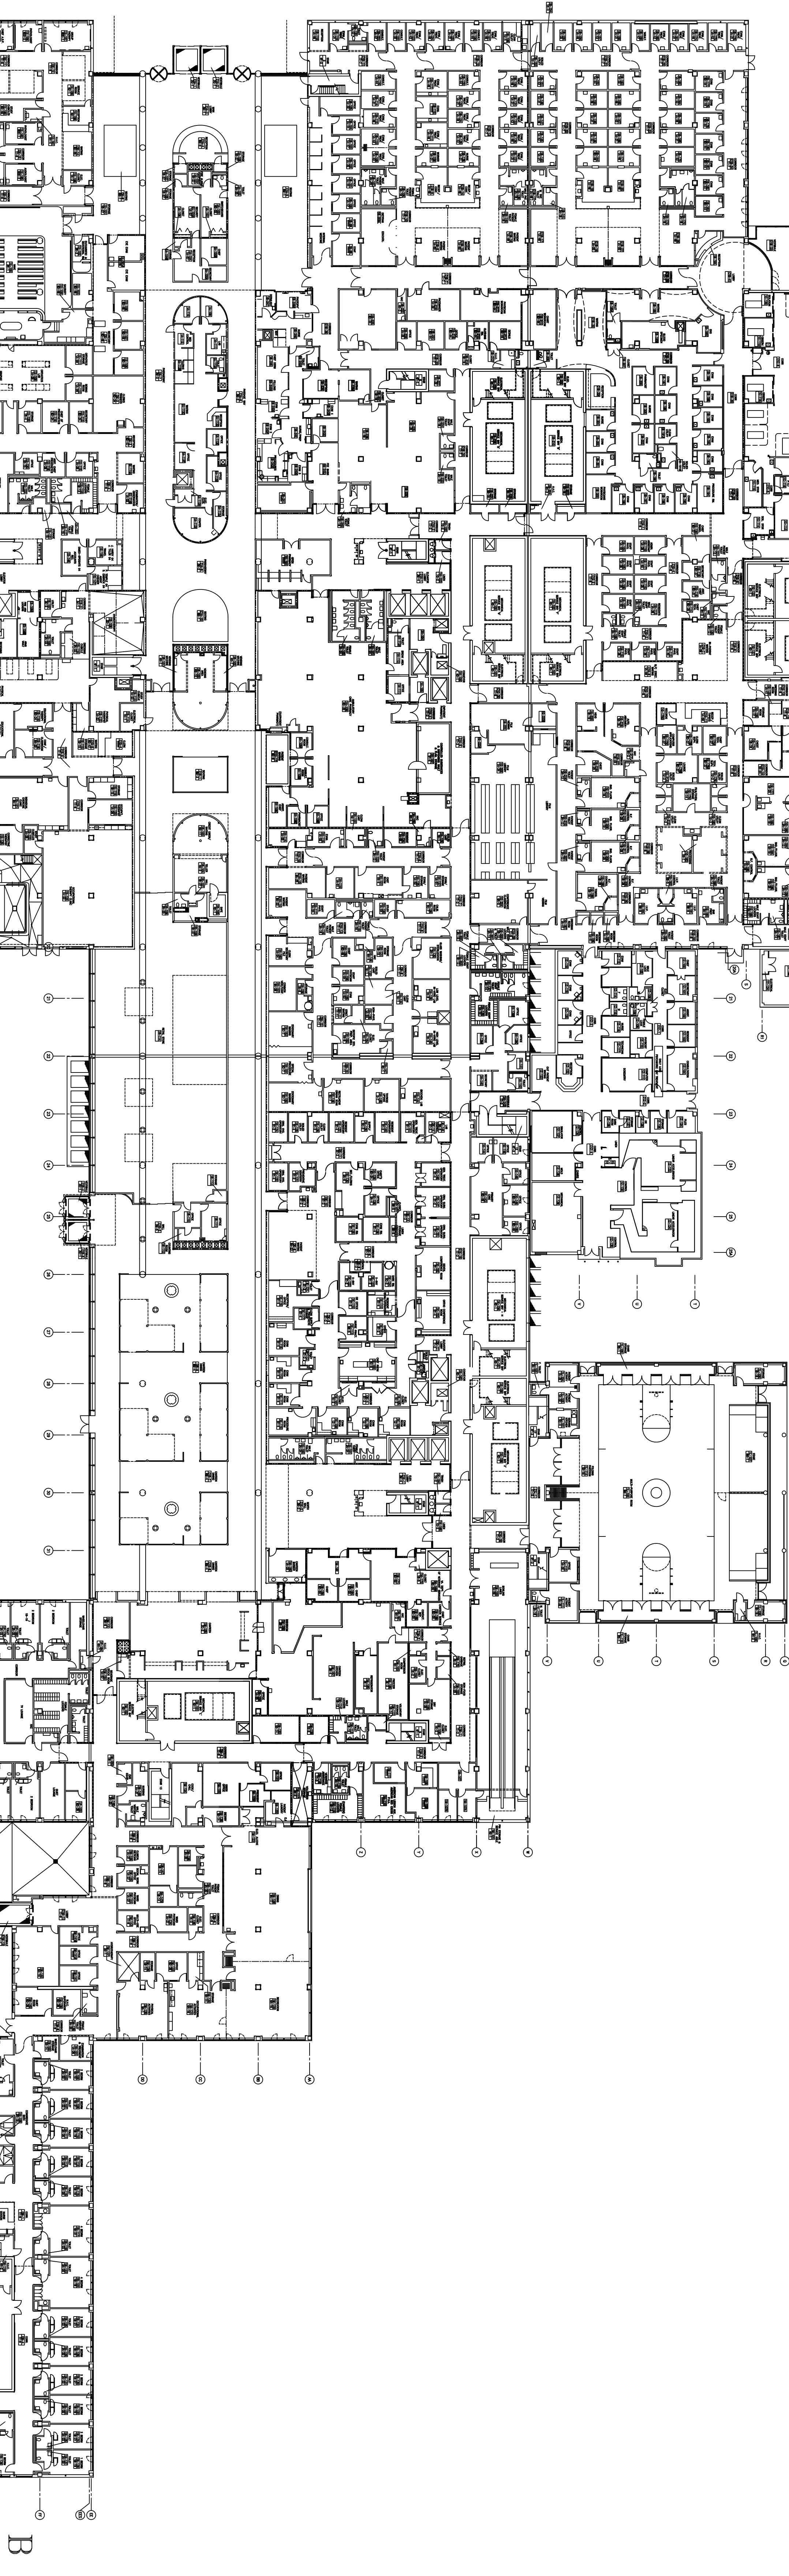

A 1ST FLOOR : SHEET 1

