


**CODED NOTES:**

- 1 3/4" THICK, LEVEL 1, BULLET RESISTANT, TEMPERED GLASS CLAD LEXAN/ POLYCARBONATE COMPOSITE GLAZING, UL-752. GLAZING HELD IN PLACE WITH STAINLESS STEEL CLIPS.
- 2 CLEAR PACKAGE RECEIVER BY CREATIVE INDUSTRIES, LEVEL 1 BULLET RESISTANT.
- 3 6" DIAMETER, 3/4" THICK, LEVEL 1, BULLET RESISTANT VOICE PORT.
- 4 C.R. LAWRENCE STAINLESS STEEL CLIPS, MODEL Z934BS, TYP.

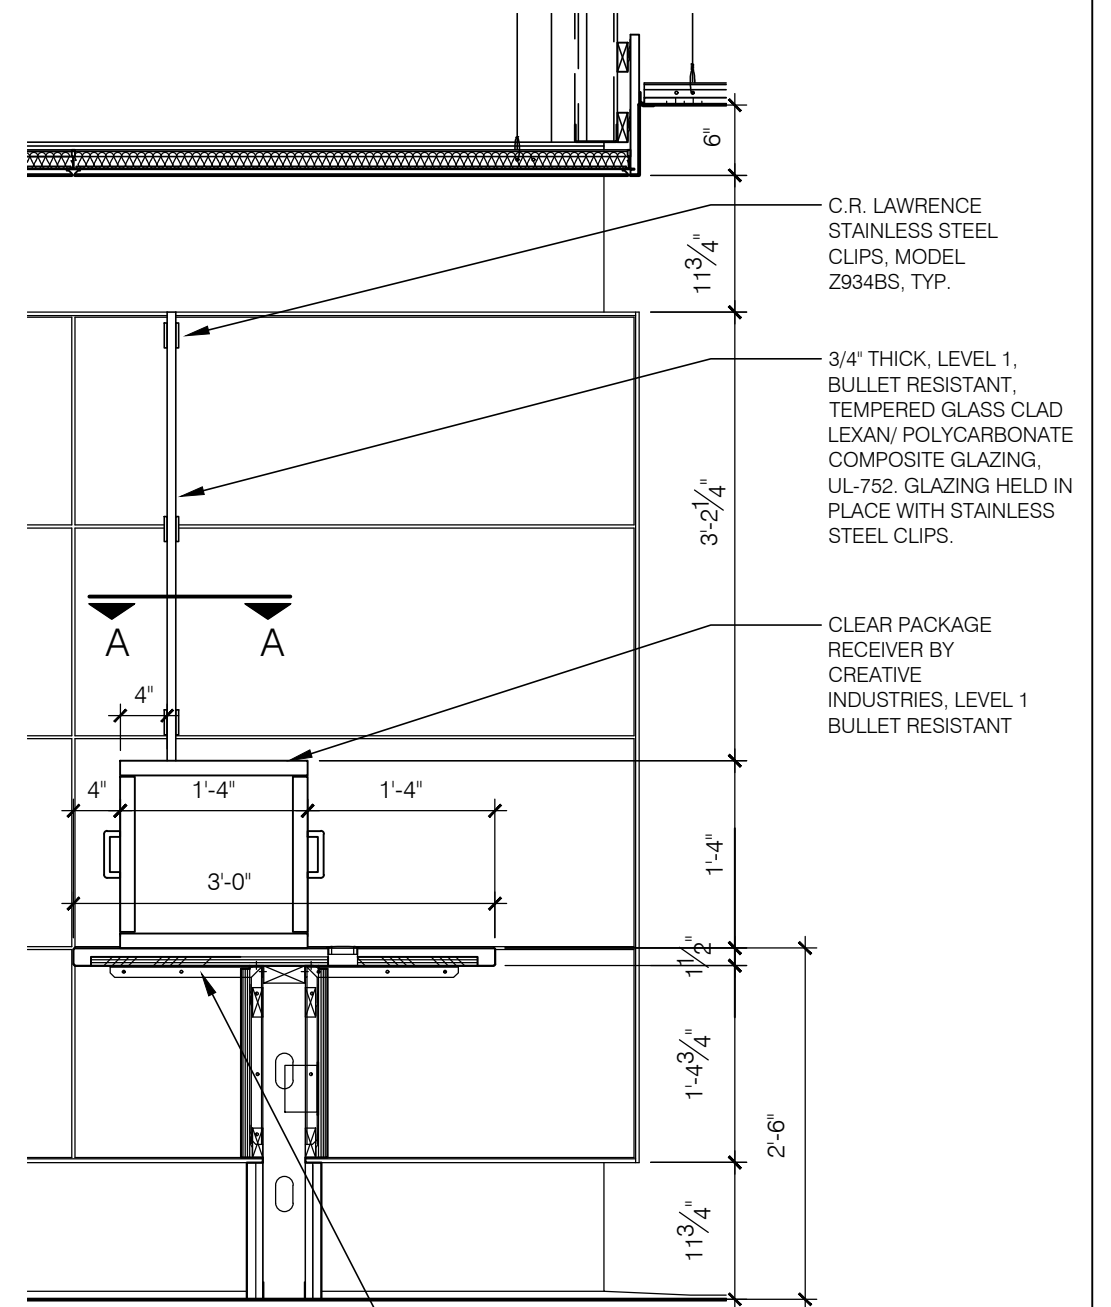

PROVIDE ADDITIONAL SUPPORT AS REQUIRED TO ACCOMMODATE THE WEIGHT OF THE WINDOW

