



A  
B  
C  
D  
E  
F

L:\10-696 VA NCA\10Q1\696-036 Golden Gate NZ Repair Roads\Drawings\Landscape\Sheets\895CM3048-LP101.dwg 6/28/16 10:25:11 AM jmlalby

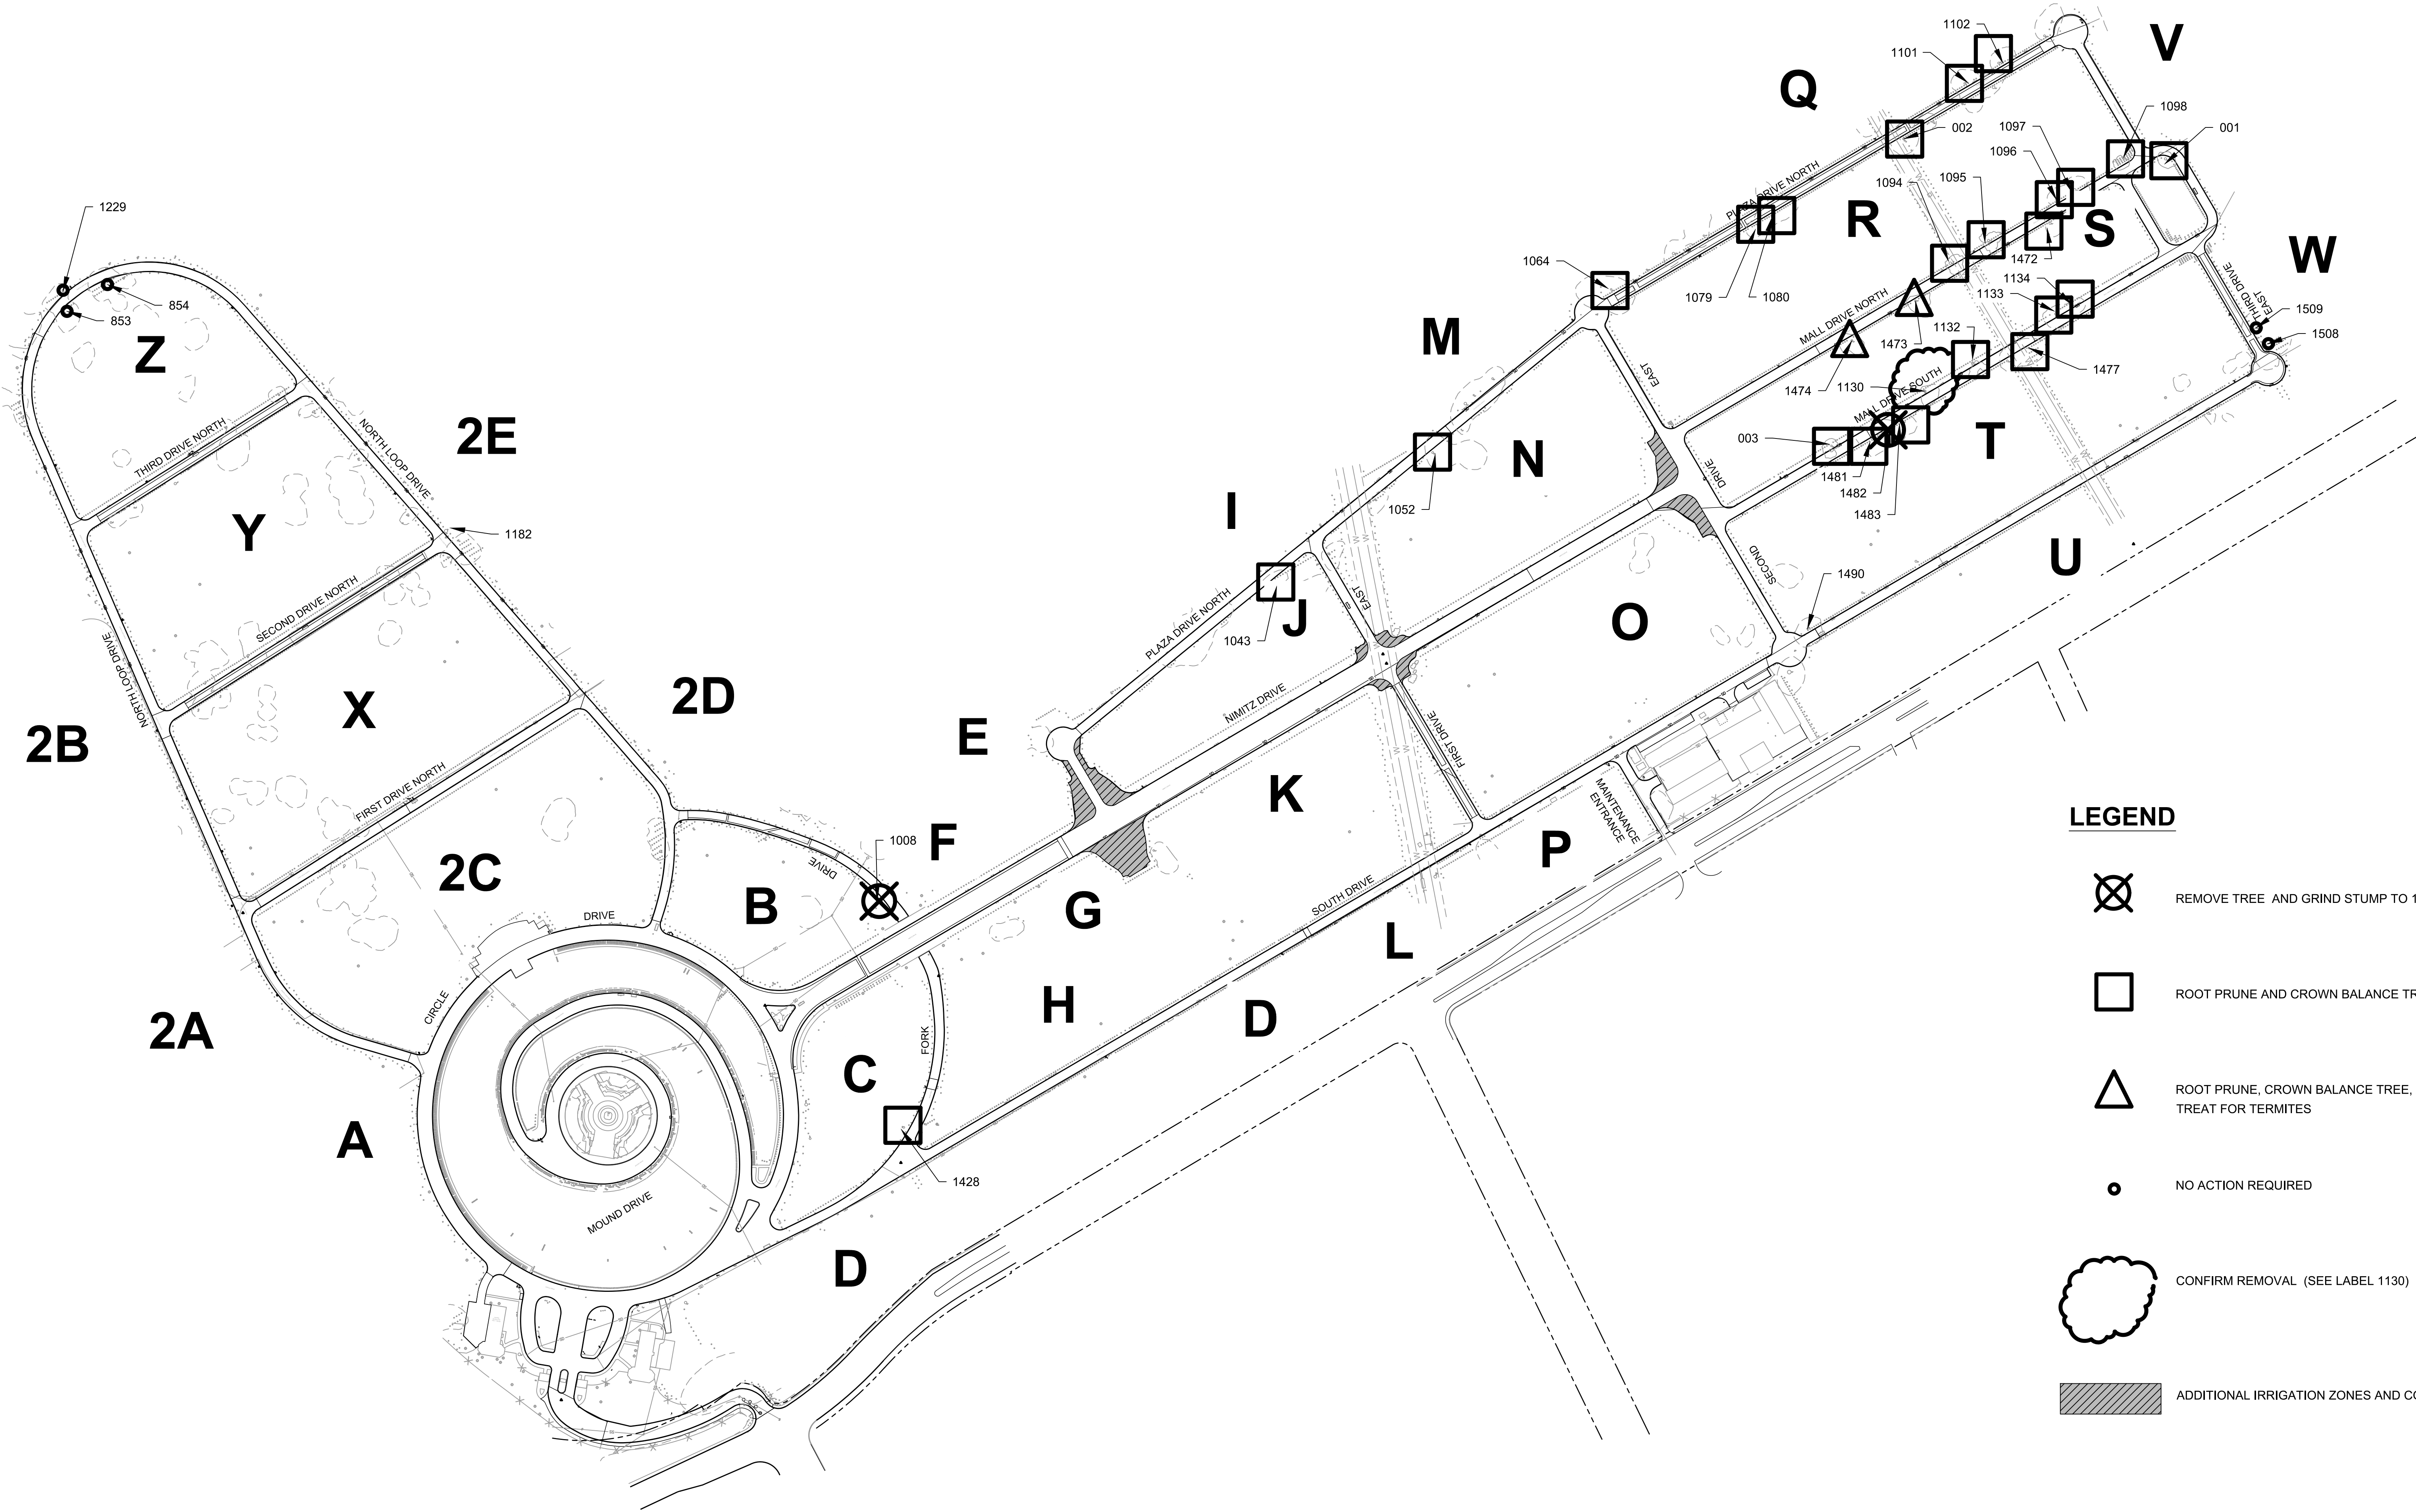


### GENERAL NOTES

1. NUMBERED TREES ARE SHOWN AT APPROXIMATE LOCATIONS ONLY.
2. CONTRACTOR SHALL VERIFY EACH TREE AND LOCATION AS LABELED IN THE TREE ASSESSMENT - LP102. CONFIRM NUMBERING AND COURSE OF ACTION WITH PACIFIC DISTRICT AGRONOMIST AND COR PRIOR TO COMMENCEMENT OF WORK.
3. REFERENCE SPECIFICATION SECTION 32 90 00 PLANTING, FOR DESCRIPTIONS OF EACH COURSE OF ACTION NOTED IN THE TREE ASSESSMENT REPORT.
4. TREE ASSESSMENT REPORT LOCATES TREES BY USE OF NEARBY HEADSTONE NUMBERING. COORDINATE LOCATION OF EACH HEADSTONE WITH CEMETERY STAFF - LP102 .
5. ALL TREE WORK SHALL BE PERFORMED BY AN ISA CERTIFIED ARBORIST.
6. FILL AREA WITH IMPORTED BACKFILL, 4" OF TOPSOIL AND TURF SOD. IRRIGATION SHALL BE MODIFIED AS PER LANDSCAPE PLANS AND SPECIFICATIONS.
7. TREE DEMOLITION SHALL OCCUR ANY TIME, PRIOR TO PAVING OPERATIONS.
8. FOR QUANTITIES SEE TABLE ON LP102.
9. FOR ARBORICULTURAL INFORMATION SEE PLANTING SPECIFICATIONS.

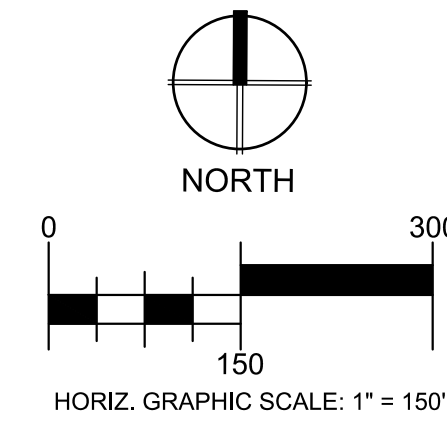

Revisions	Date

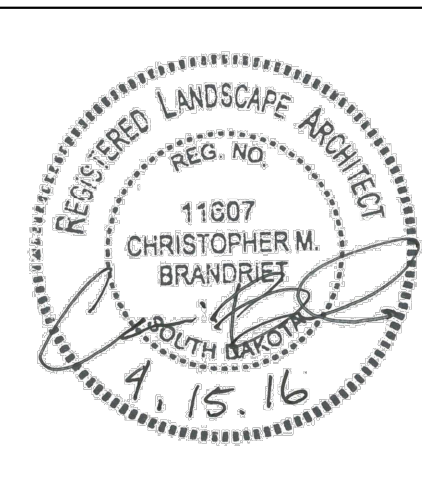


Architect/Engineers



517 7th street rapid city sd 57701  
ph: 605.342.9470 fax: 605.342.2377  
www.4front.biz  
ARCHITECTURE | ENGINEERING

Subconsultant List
PROFESSIONAL LAND SERVICES, 901 SNEATH LANE, STE. 117, SAN BRUNO, CA 94066
NEIL O. ANDERSON AND ASSOCIATES, A TERRACON COMPANY, 5075 COMMERCIAL CIRCLE, STE. E, CONCORD, CA 94520



N ATIONAL  
C EMETERY  
A DMINISTRATION

Drawing Title		Project Title			Date:
TREE RETENTION / DEMOLITION PLAN		REPAIR ROADS, CURBS, STORM DRAINAGE & REPLACE SIGNAGE			APRIL 15, 2016
Approved: Director, Office of Construction Management		Project No.			
		895CM3048			
Approved: Director, Project Management Service		Building Number	Checked	Drawn	DRAWING NO.
		----	EH	CB/AW	LP101
Location		GOLDEN GATE NATIONAL CEMETERY SAN BRUNO, CALIFORNIA			Dwg. 131 Of 141