

3/4" Ø STL PL ANCHOR BOLTS
SET IN CONC. FLR

3/4" Ø STL PL ANCHOR BOLTS
SET IN CONC. FLR

CONC. CORNER PIER 36"x36"x6" H

CONC. FLR 18"x24"x36" H
(1) REQ'D W/2 #4 BARS EA
SPREAD AS PER SECTION
"A-A"

GRAVEL FILL

GRAVEL FILL

GRAVEL FILL

CONC. FLR 24"x36"x6" H + or

GRAVEL FILL

CONC. CORNER PIER 36"x36"x6" H
(1) REQ'D

EXISTING POOL WALLS

28'-0"


12'-6 1/4"

12'-6 1/4"

INSIDE POOL WALL LINE
SHOWN DOTTED

SWEEP BLOS

GRAVEL FILL - MIXED $\frac{3}{4}$ " x $1\frac{1}{2}$ " DIA. WASHED
GRAVEL SUB-BASE COMPACTED
AND LEVELED TO SKEED FORDS.
(BY GEN. CONTR.)

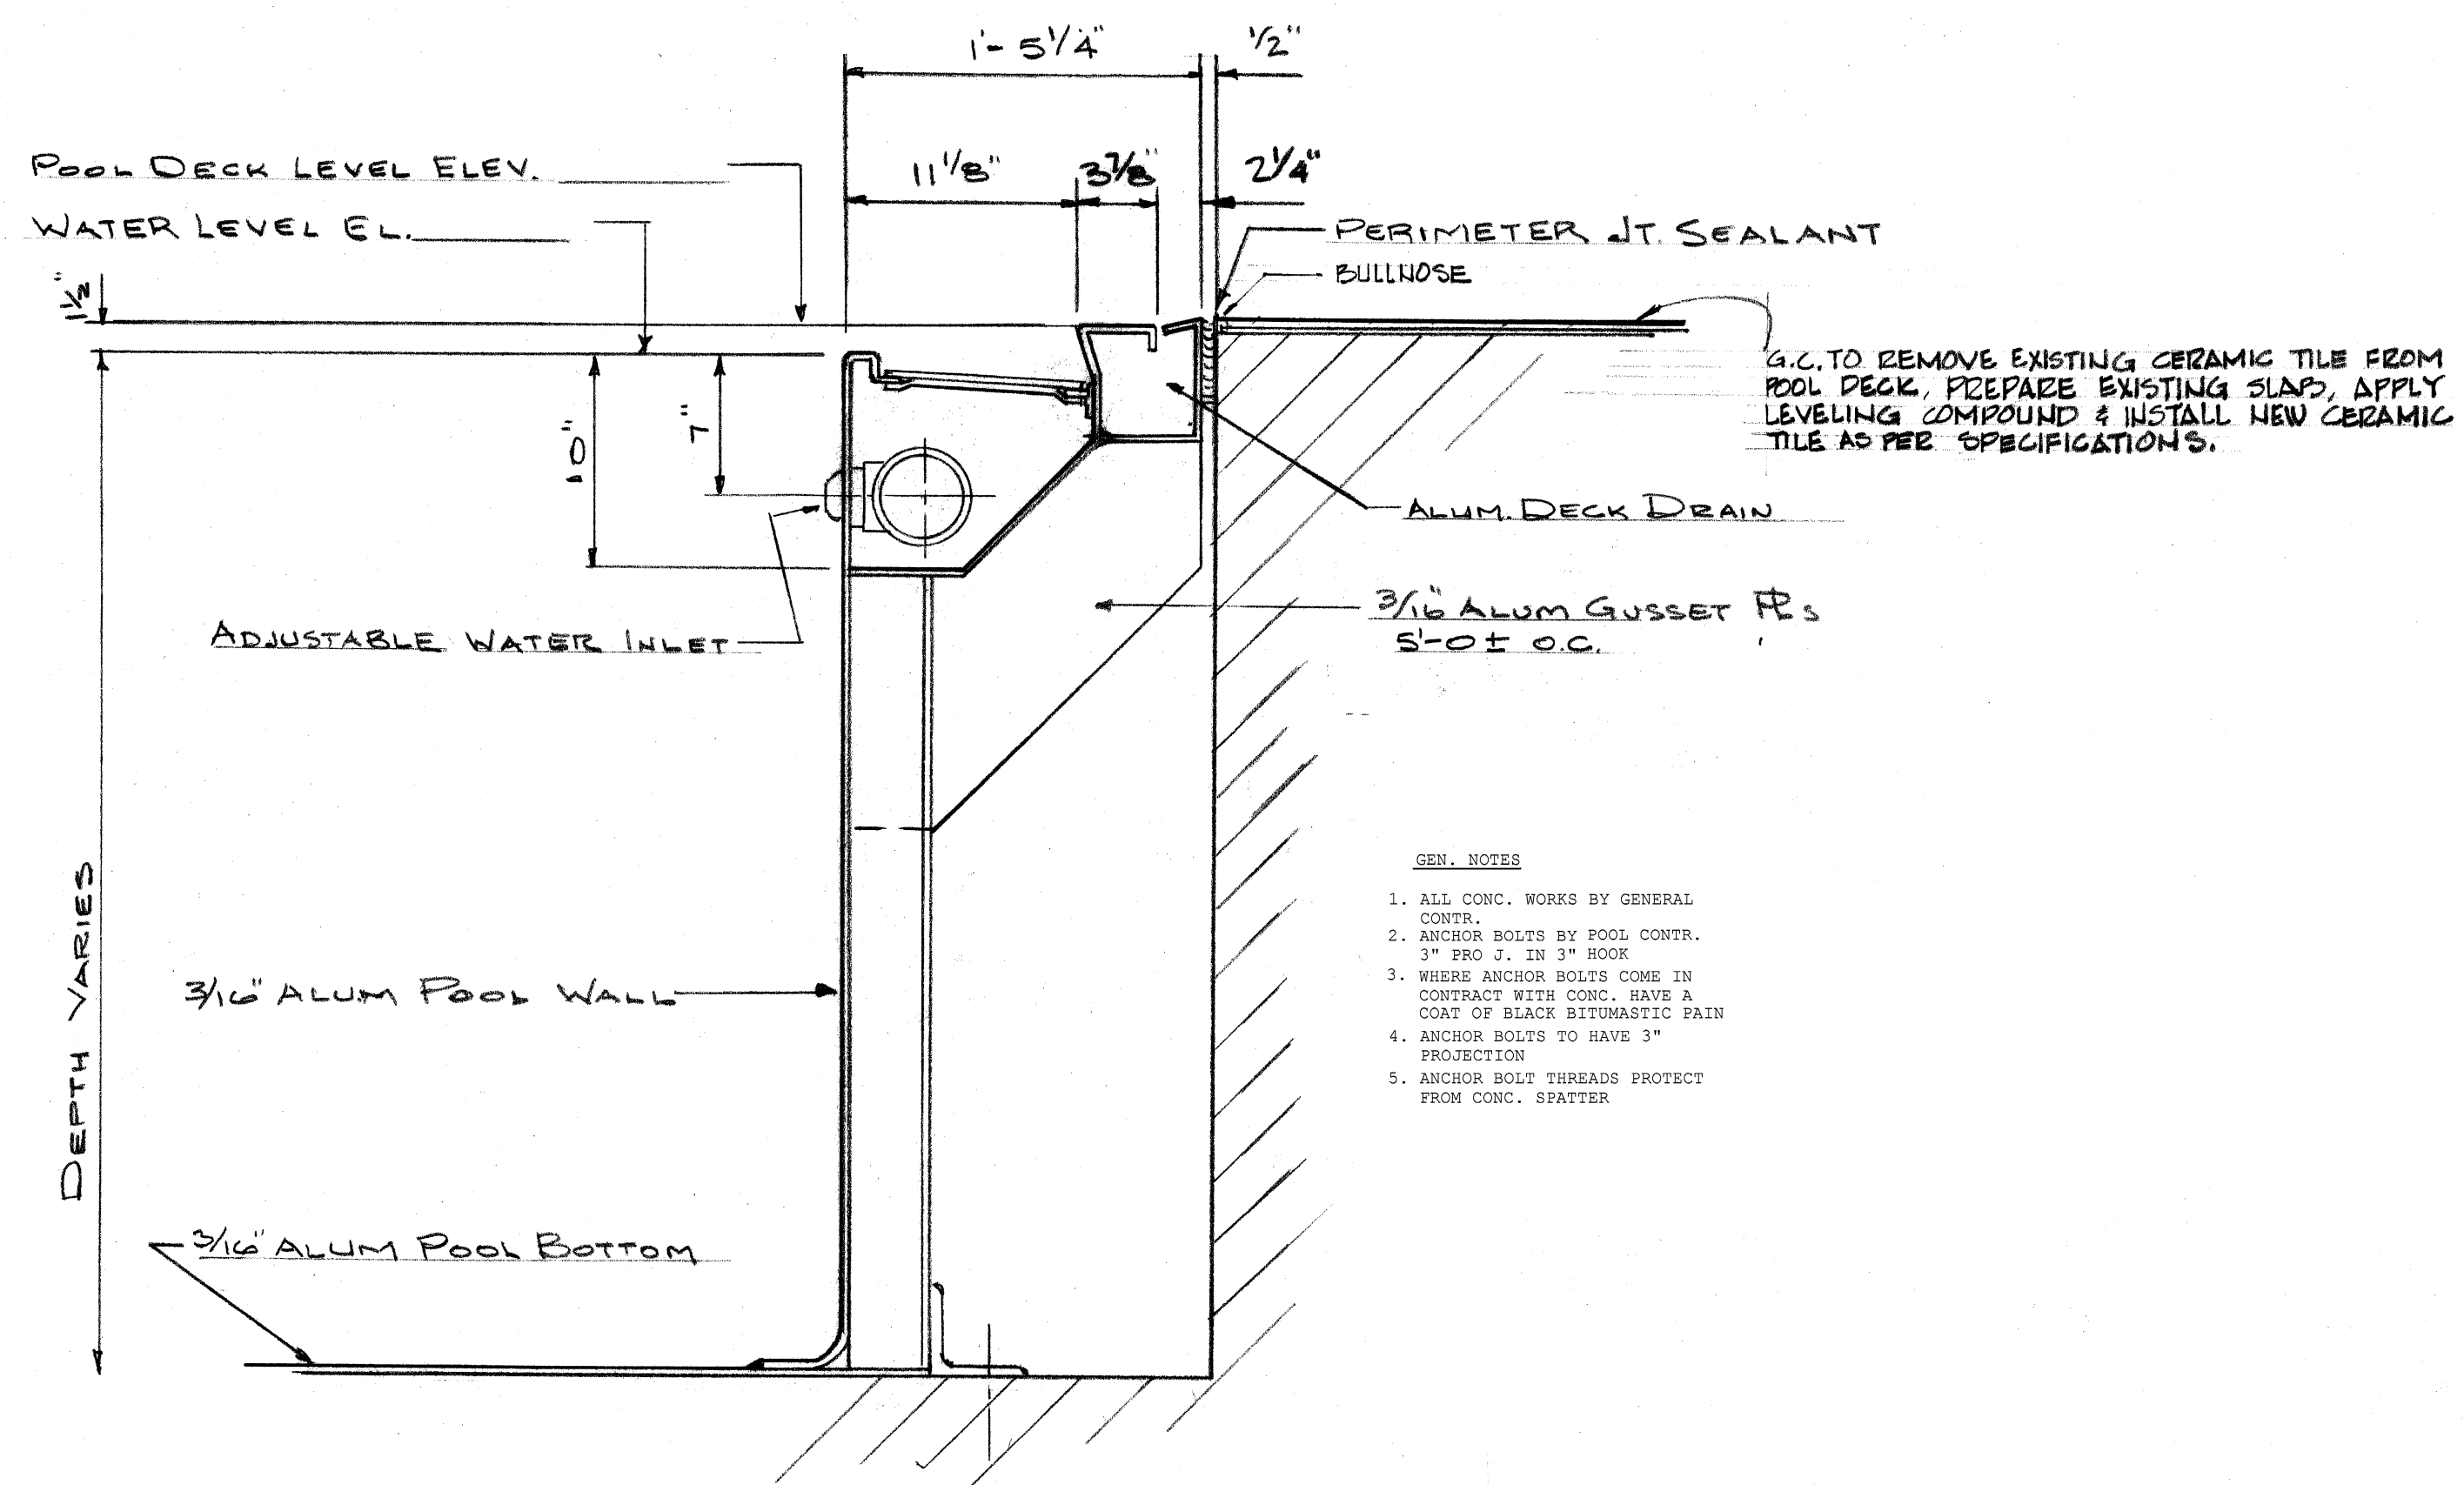

THIS DRAWING WAS SCAN FROM
THE ORIGINAL DRAWING AND
THE SCALES MIGHT NOT BE
ACCURATE.

Veterans Administration