


- 1 SEE DRAWINGS 1-E1 FOR ELECTRICAL DETAILS.
- 2 SEE DRAWINGS 1-H1, 1-H2 FOR HVAC/VENTILATION DETAILS.
- 3 SEE DRAWINGS 1-A2 FOR EQUIPMENT INSTALLATION DETAILS.
- 4 WORK IN SPD MUST BE DONE AFTER HOURS AND WEEKEND. COORDINATE WORK IN OTHER AREAS WITH PROJECT MANAGER.

5 WORK HOURS IN SPD ROOMS:
MON-FRI: MIDNIGHT TILL 7 AM;
SAT: 7 AM TILL 7 AM SUN
SUN: 3:30 PM TILL 7 AM
WORK IN SPD OUTSIDE OF THESE HOURS
MUST BE PREARRANGED AND APPROVED
24 HOURS BEFORE THE REQUESTED DATE.
SHOULD SPD BE CALLED BACK TO WORK
DURING CONTRACTOR WORK HOURS, THE
CONTRACTOR MUST BE ABLE TO STOP WORK
AND PLACE AREA INTO REASONABLE CLEANLINESS.

6 WORK IN SPD ROOMS REQUIRE INFECTION CONTROL MEASURES:

- A) IN ROOM BW101, A DUST BARRIER WILL BE ERECTED WHERE THE ELECTRICAL CONDUIT WILL BE INSTALLED.
- B) IN ROOM BW102, PLASTIC DRAPES OVER ALL ITEMS NOT DISTURBED WITH A BARRIER AT POINTS OF CONSTRUCTION
- C) THOROUGH CLEANING MUST BE DONE
- D) SCRUBS AND HAIRNET/BEARD - VA PROVIDED - SHALL BE WORN IN ROOM BW102.
- E) AT A MINIMUM, GOWNS OVER WORK CLOTHES MUST BE WORN WHEN WORKING IN BW101

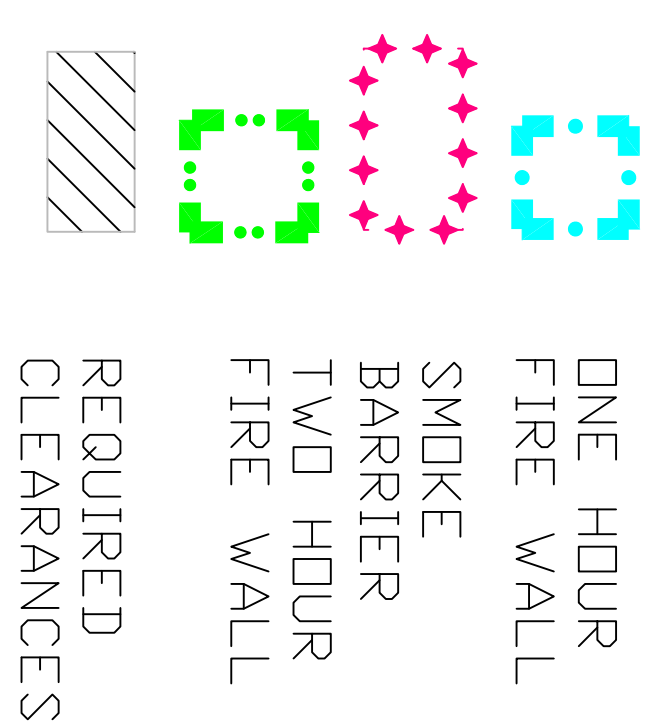

		Approved Facility Management Supervisor	Drawing Title	Project Title	Date	2/5/2012	Project No. 636A8-12-009	Drawing No. 1-A1	Days 2 of 6	Veterans Administration
		Approved Associate Director of Patient Care								
		Approved Associate Director								
		Approved Chief of Staff								
		Approved Director								
Revisions	Date									