


GENERAL FLOOR PLAN NOTES:

- COORDINATE WORK ON THIS SHEET WITH CIVIL, LANDSCAPE, STRUCTURAL, MECHANICAL, ELECTRICAL AND PLUMBING.
- DIMENSIONS SHOWN ON THIS PLAN ARE TO FACE OF STUD, EDGE OF SLAB (REFER TO STRUCTURAL), UNLESS NOTED OTHERWISE.
- UNLESS NOTED OTHERWISE, SINGLE DOORS ARE LOCATED WITH INSIDE FACE OF JAMB 4" FROM ADJACENT WALL AND PAIRS OF DOORS ARE CENTERED ON SWING SIDE OF WALL.
- FOR DOOR SCHEDULE AND ROOM FINISH SCHEDULE INFORMATION REFER TO SHEET A-601.

WALL LEGEND:


- 7 1/4" THICK CONCRETE TILT-UP PANEL WITH 5/8" GYP BD ON 1 1/2" "Z" FURRING WITH 1 1/2" RIGID INSULATION (WALL TYPE 1)
- 4"x25 GA METAL STUD FRAMING @ 24" O.C. (WALL TYPE 2)
- 3 5/8"x25 GA METAL STUD FRAMING @ 24" O.C. (WALL TYPE 3)
- FIRE RATED 4"x25 GA METAL STUD FRAMING @ 24" O.C. (WALL TYPE 4)

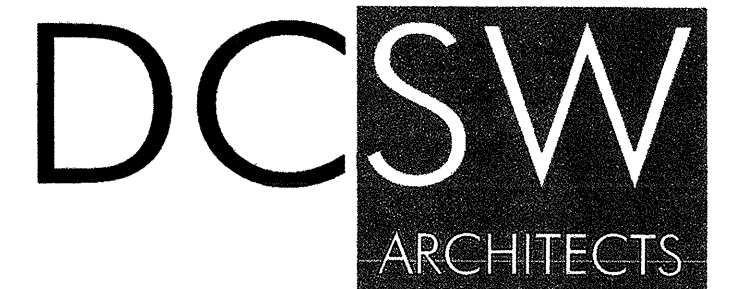

DESIGN COLLABORATIVE SOUTHWEST, INC.  
320 Central Ave., SW, Albuquerque, NM 87102  
505.843.9639 Fax: 505.843.9683  
Web Site: www.dcswarearchitects.com  
E-Mail: dcswarearchitects.com

CONSULTANTS

Architect Engineer

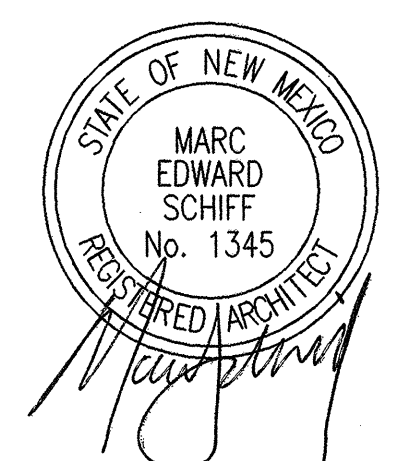

VA PHARMACY ADDITION

2401 CENTRE AVENUE SE  
ALBUQUERQUE, NM

MARK	DATE	DESCRIPTION
ISSUE:		BUILDING PERMIT SET
PROJECT NO:	0317	
CAD DWG FILE:	0317A-101.DWG	
DRAWN BY:	LLM	
CHECKED BY:	MES	
DATE:	12/16/03	

SHEET TITLE

FLOOR PLAN

A-101

sheet of sheets