
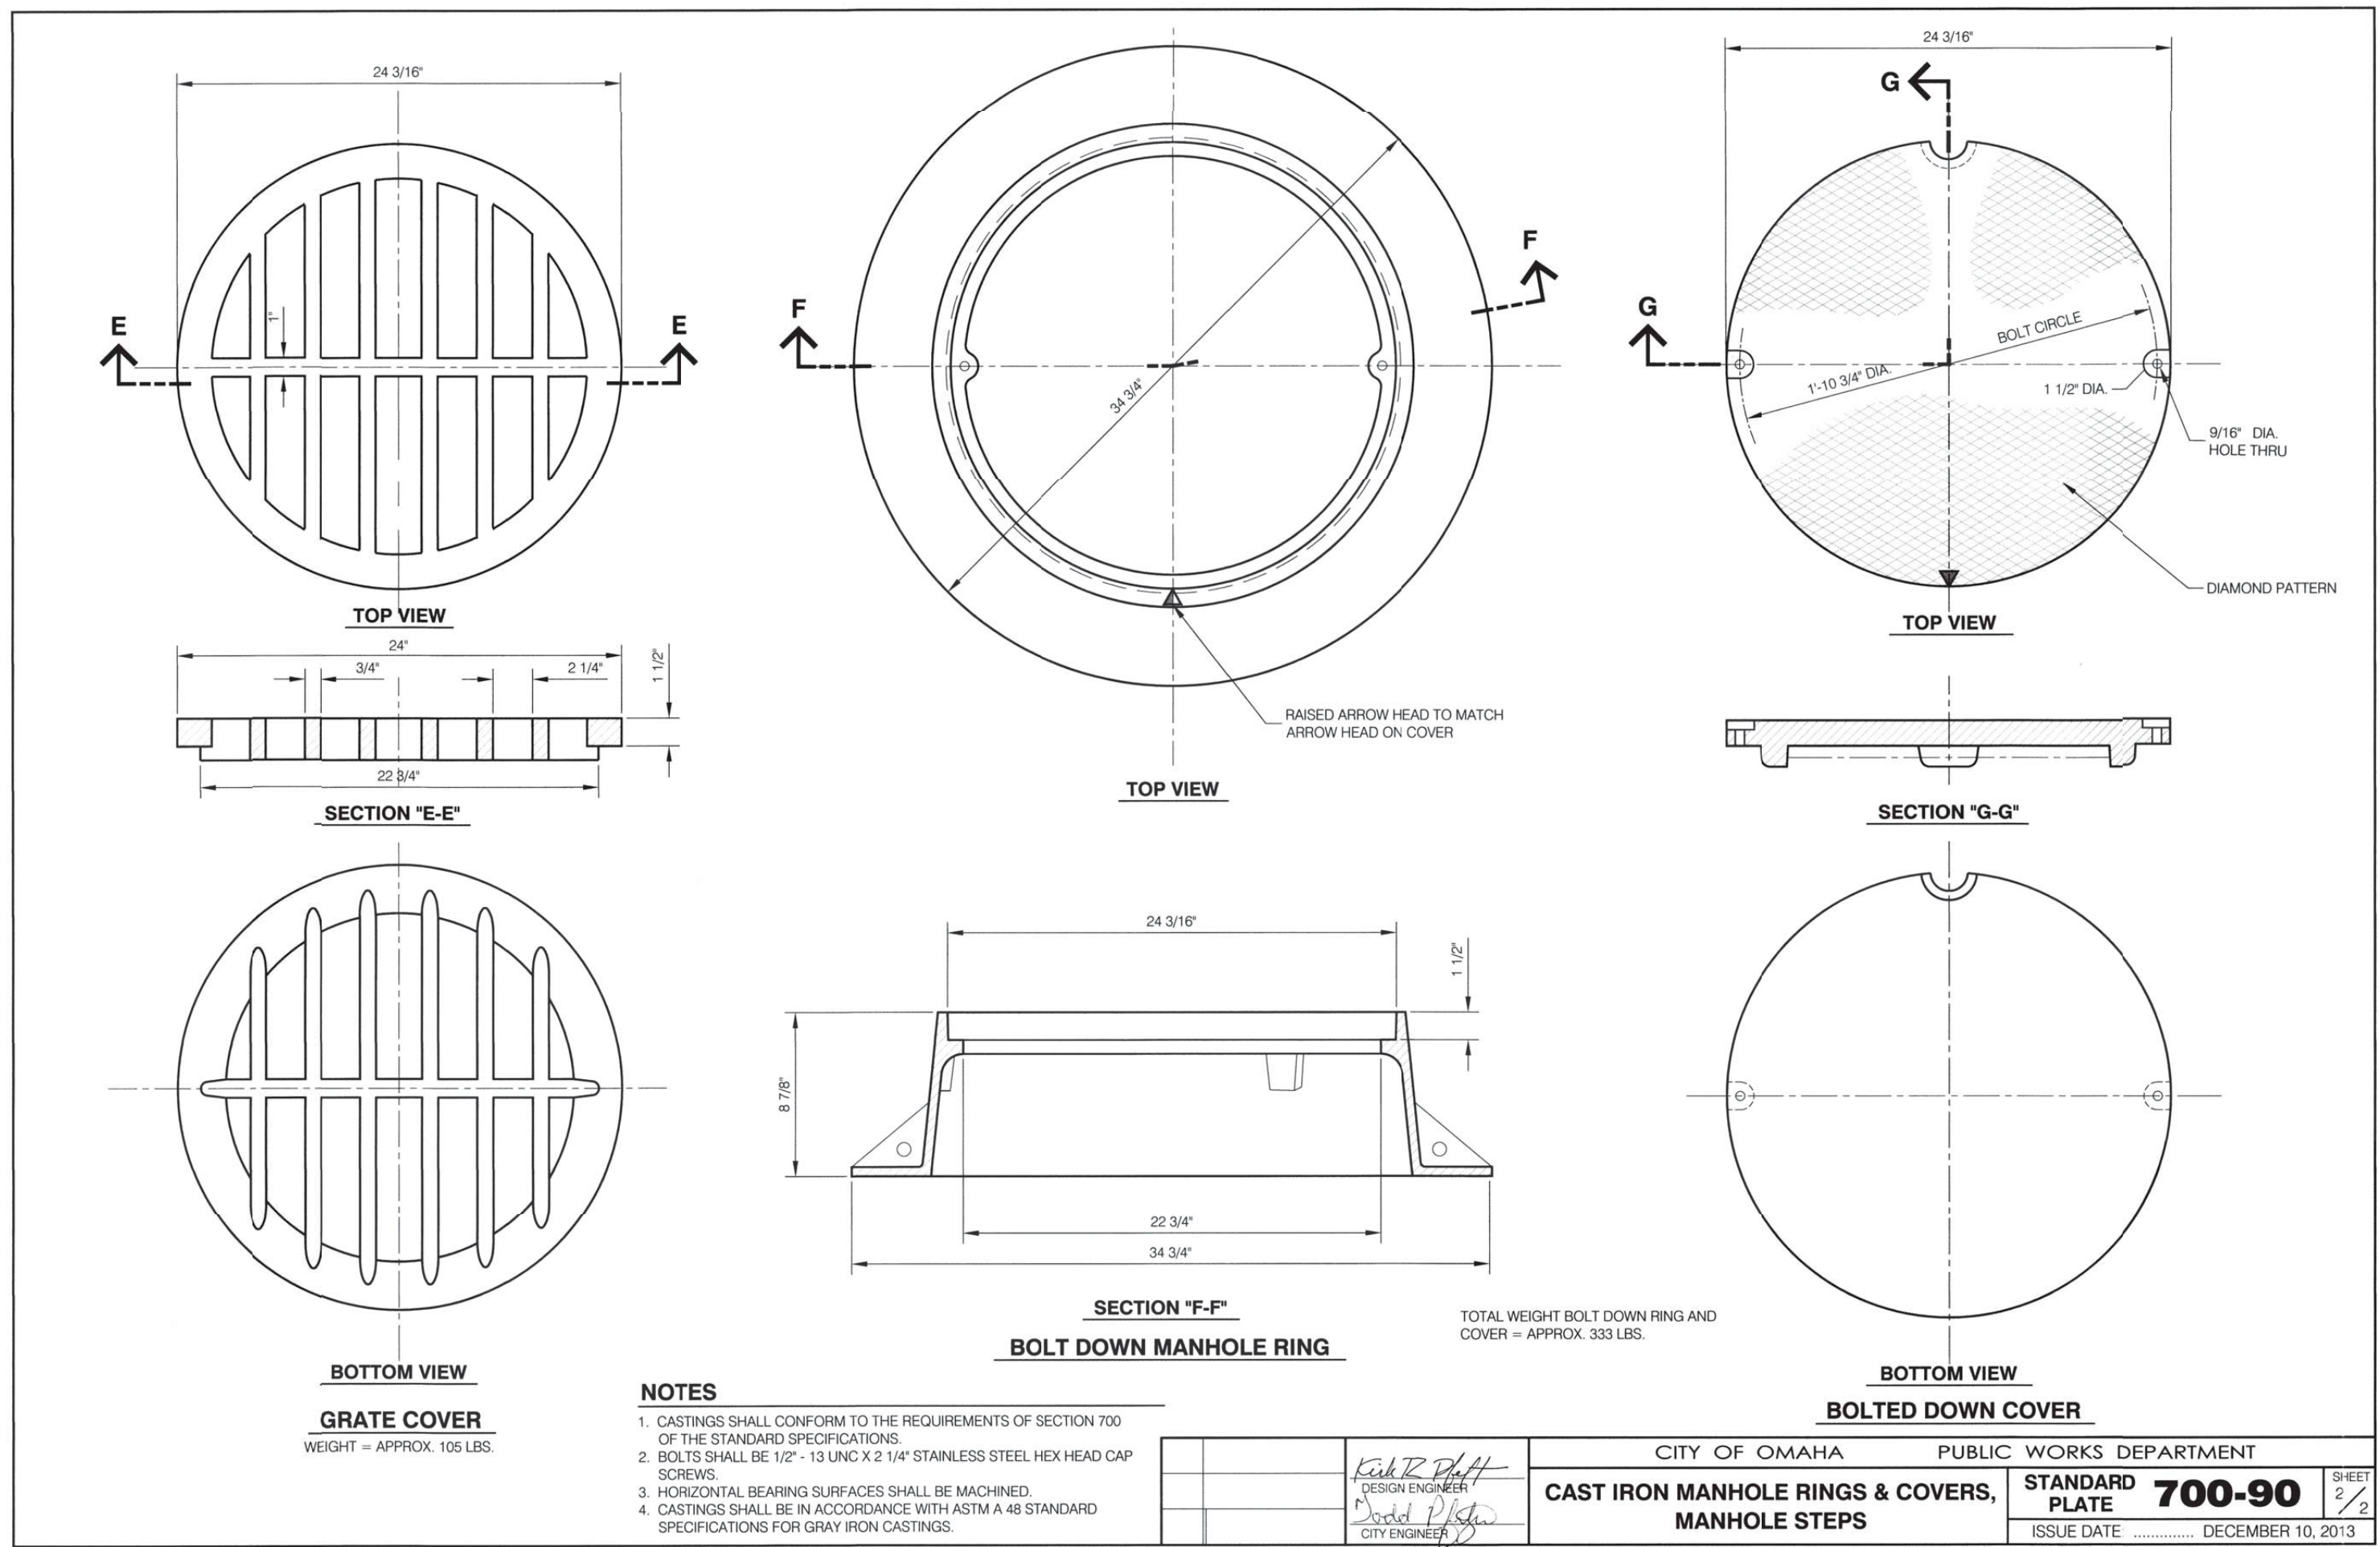


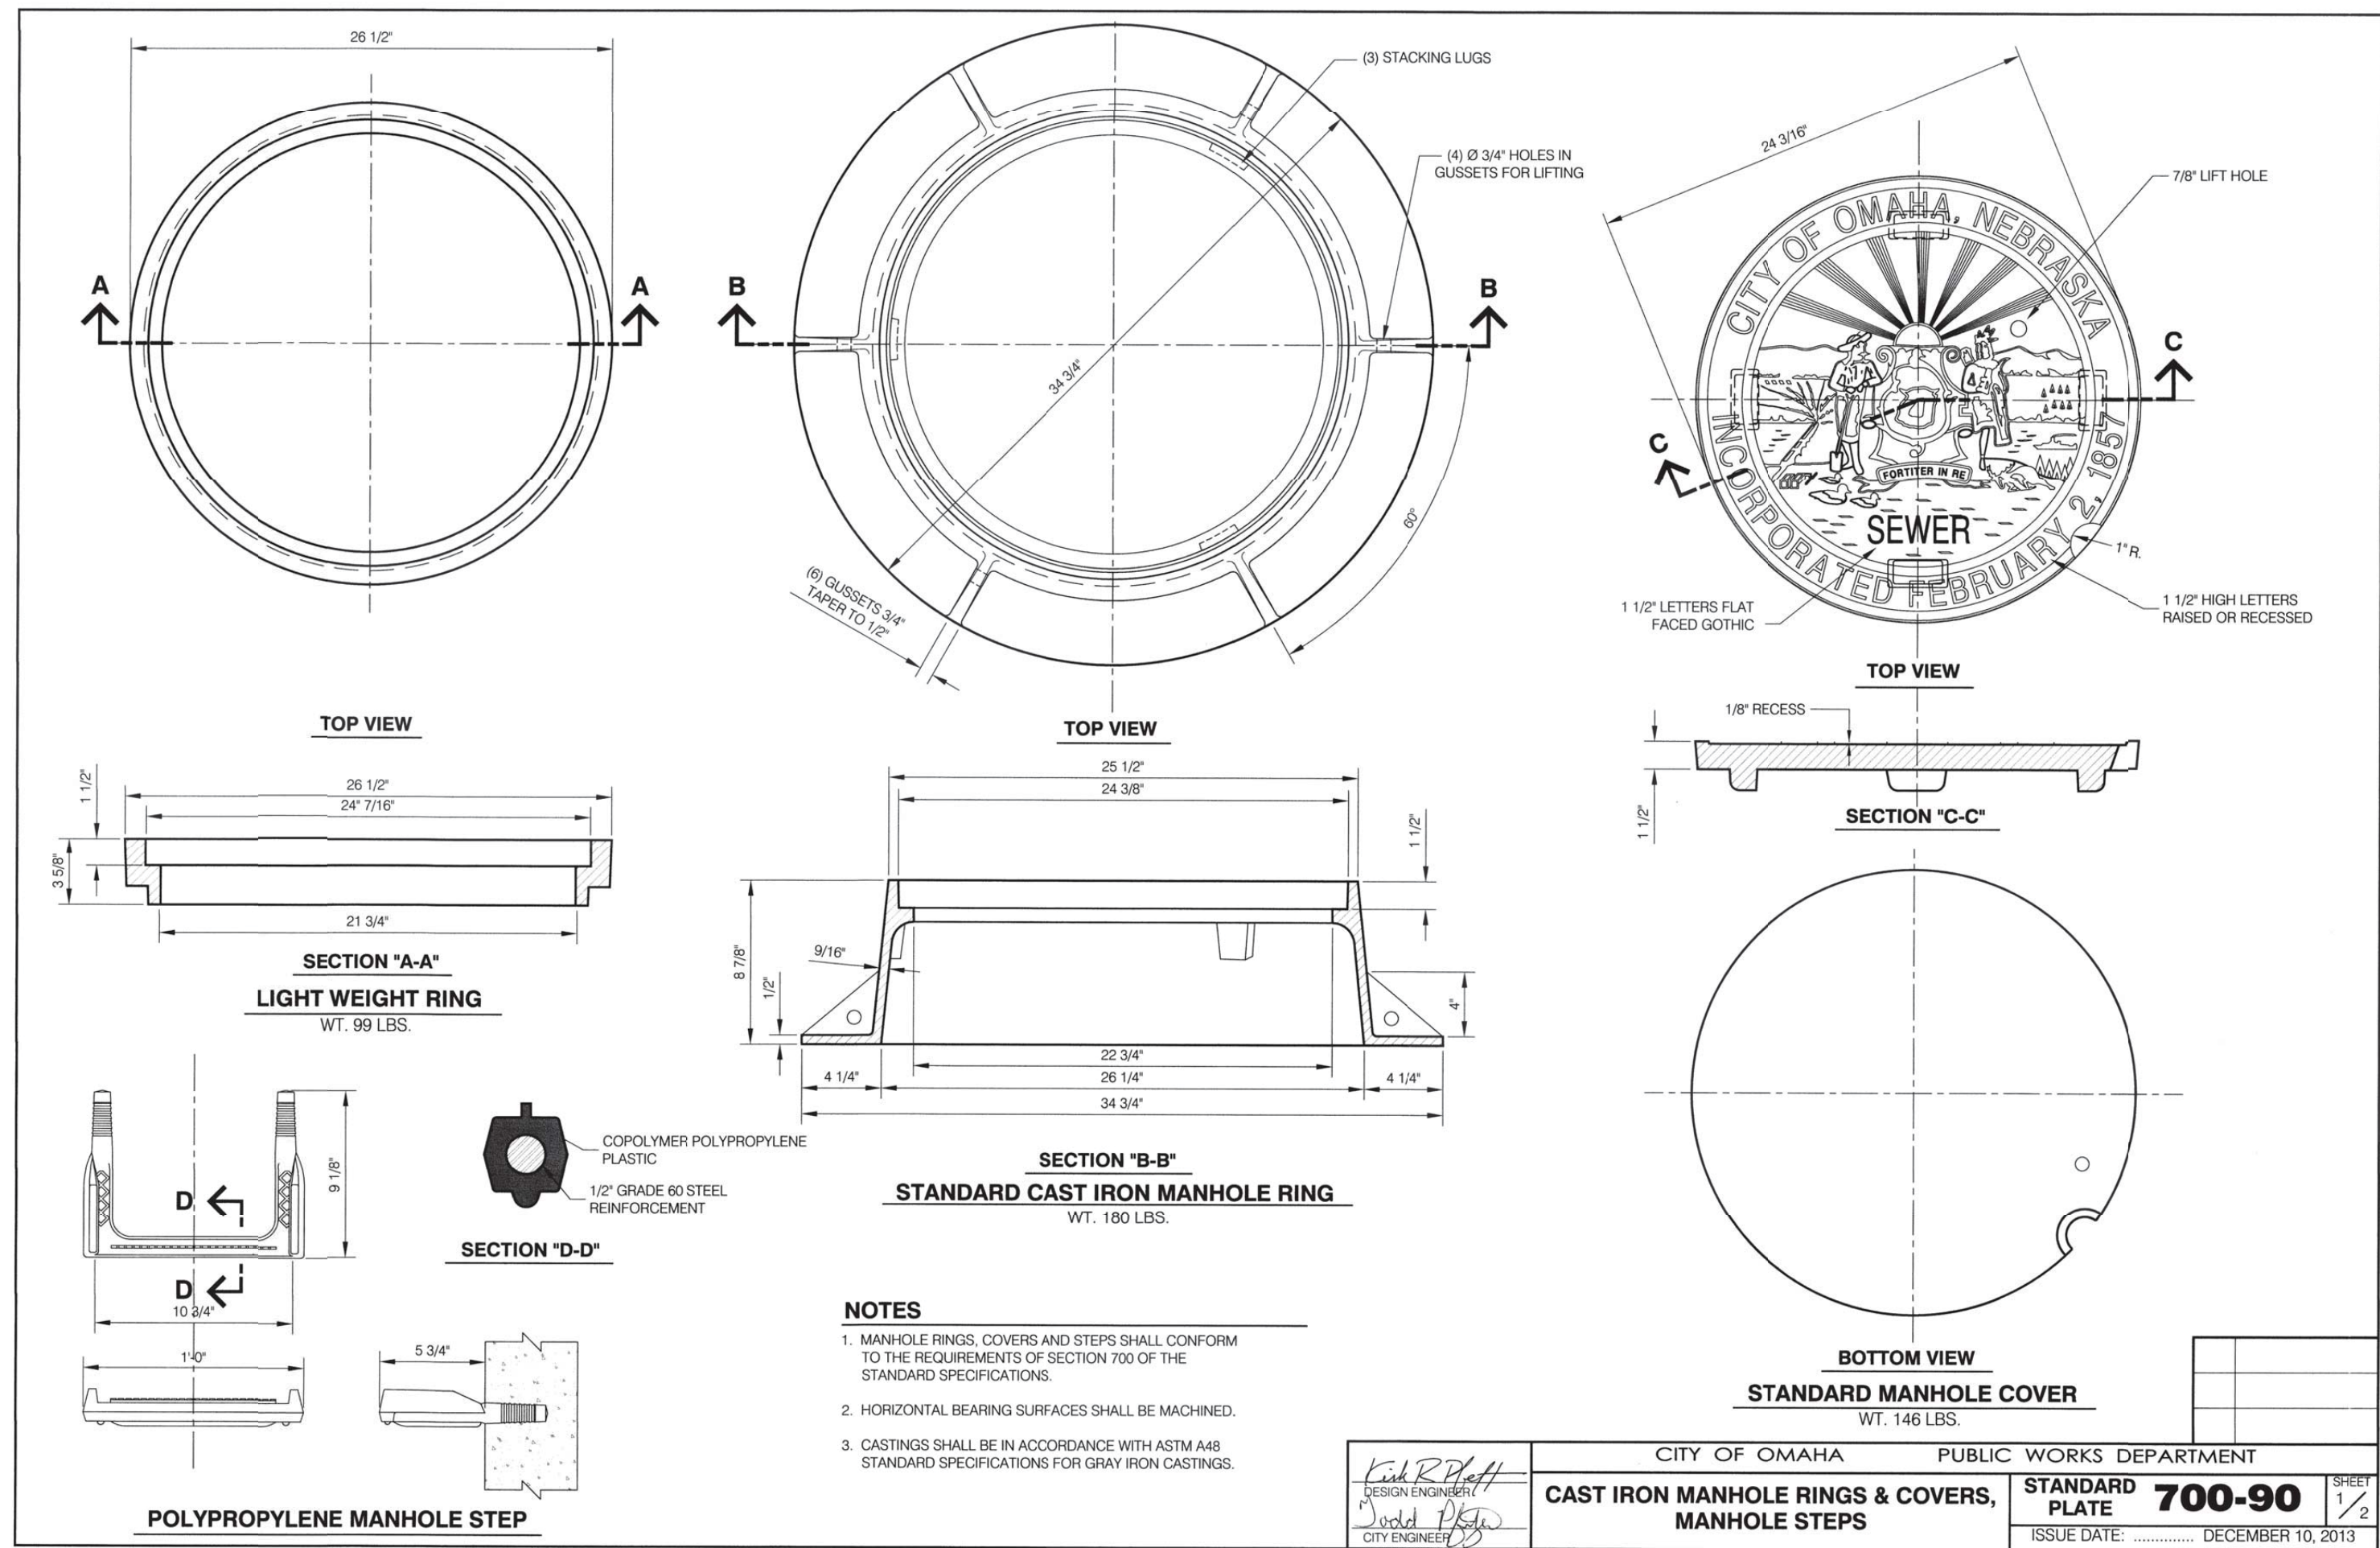

NOTES:  
1. MANHOLE COVERS TO COMPLY WITH VA STANDARDS, AS APPROVED BY COR.

CONSULTANTS:		ARCHITECT/ENGINEERS:		Architect Project No. 003-10121-017	Drawing Title SITE-CIVIL DETAILS	Project Title FISHER HOUSE SITE PREP	Project Number 636-CSI-100	Office of Construction and Facilities Management	
		LEO A DAILY			Approved Project Director	Location OMAHA, NE	Building Number A, B, 3		
		8600 Indian Hills Drive Omaha, NE 68114-4039 USA Tel 402-391-5111 Fax 402-391-8564			Name	Date October 18, 2016	Checked AAH	Drawn JMK	Drawing Number C506
Revisions:		Date						VA U.S. Department of Veterans Affairs	