


NEW SINK GENERAL LAYOUT

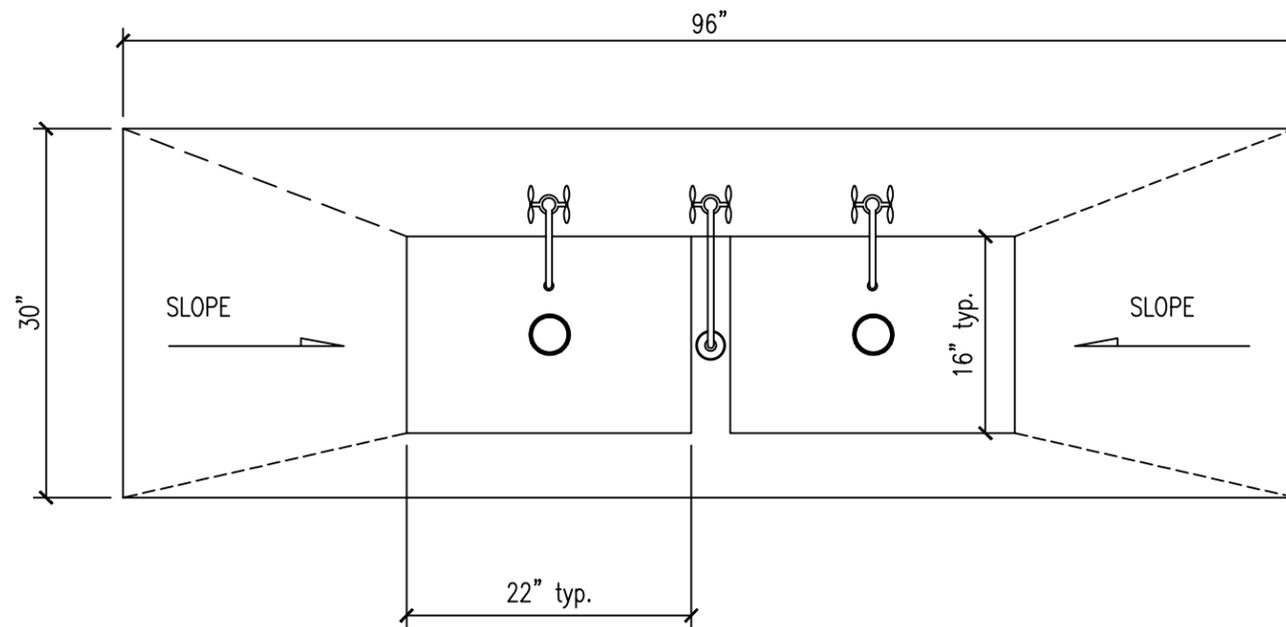

SPD STAINLESS STEEL SINKS

THE REQUIREMENTS FOR THE SINKS TO BE PROVIDED BY THE CONTRACTOR IS AS FOLLOWS:

- THE SINK IS TO BE CONSTRUCTED OF T304 S.S. WITH HELIARC WELDED CONSTRUCTION.
- RAISED $\frac{1}{8}$ " MARINE EDGE FOR THE RETAINING WATER ON WORK SURFACES.
- FOUR (4) $1\frac{1}{2}$ " x 16 GAUGE WALL S.S. TUBULAR LEGS WITH ADJUSTABLE LEVELING LEGS.
- ALL EXPOSED WELDS ARE TO BE GROUND SMOOTH AND POLISHED TO A #3 FINISH.
- THE SINK OVERALL DIM'S ARE TO BE 30" W x 96"L x 32"-38" H (SURFACE LEVEL).
- TWO (2) SINKS BOTH BEING 22" x 16" x $7\frac{1}{2}$ " DEEP.
- PUSH BUTTON HEIGHT ADJUSTMENT -8" TRAVEL RANGE
- LEVER HANDLE DRAIN CONTROL IN LIEU OF STANDARD SINK DRAIN.
- DECK MOUNTED HOT /COLD WATER SPRAY RINSE WITH SPRING REINFORCED RISER.
- UNDER COUNTER SHELF.

