




BUILDING 39 – BASEMENT FLOOR PLAN

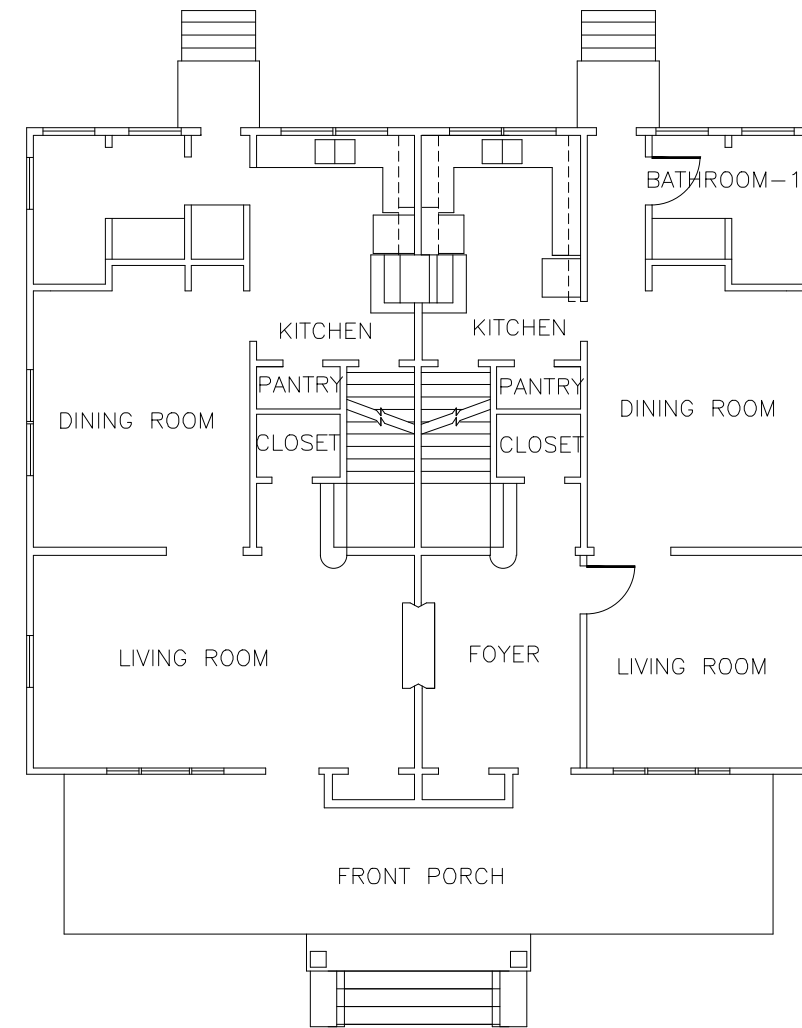

BUILDING 39 – FIRST FLOOR PLAN

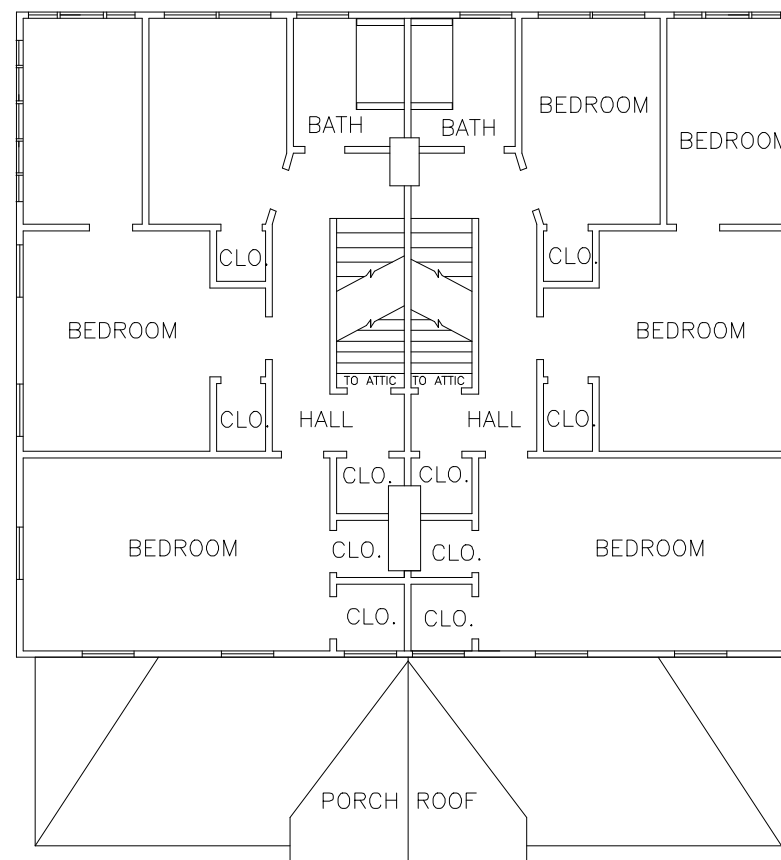

BUILDING 39 – SECOND FLOOR PLAN

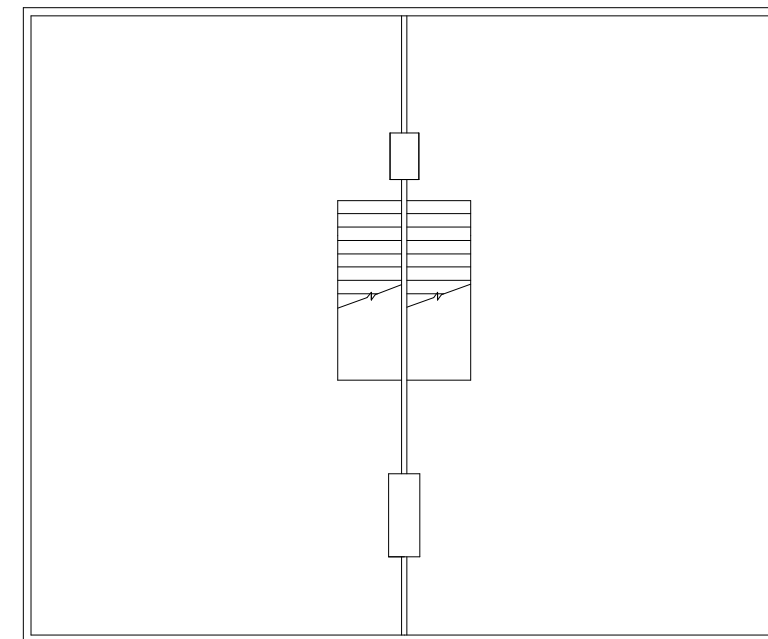



BUILDING 39 – ATTIC FLOOR PLAN




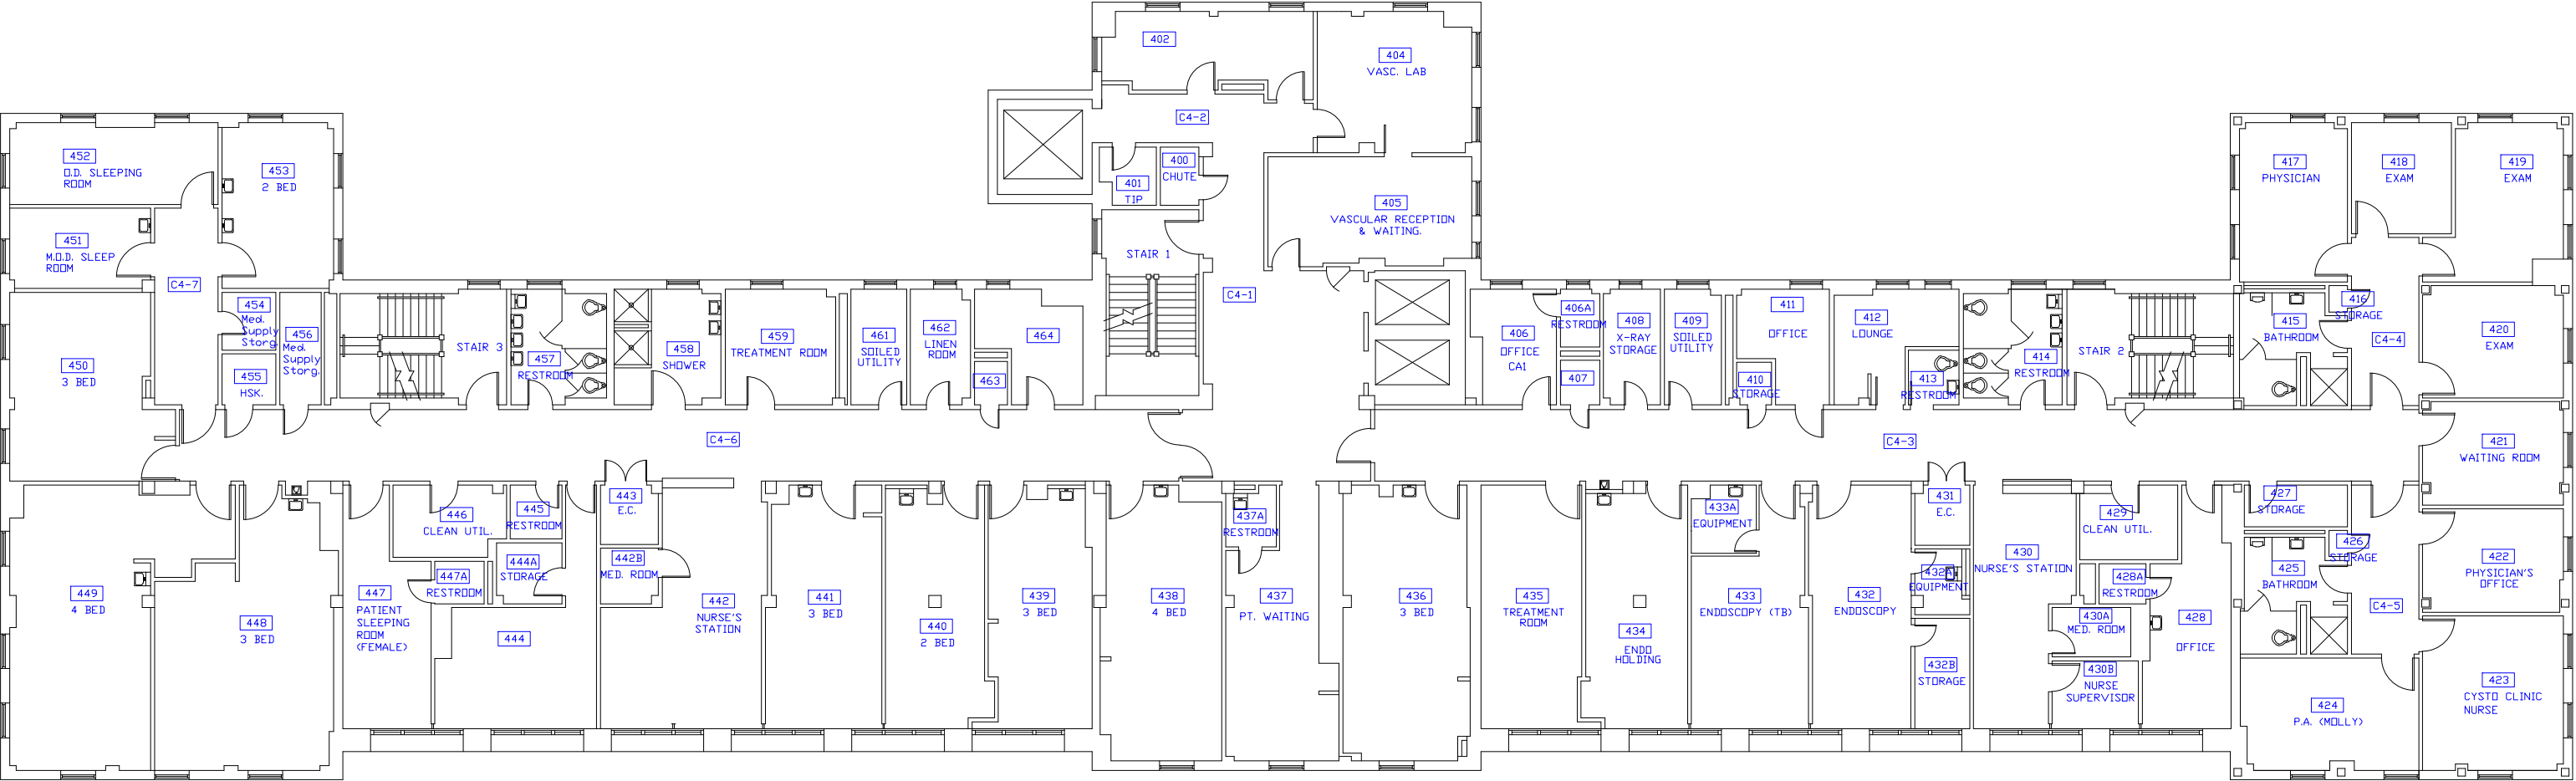


BUILDING 58—FIRST FLOOR PLAN

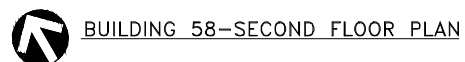


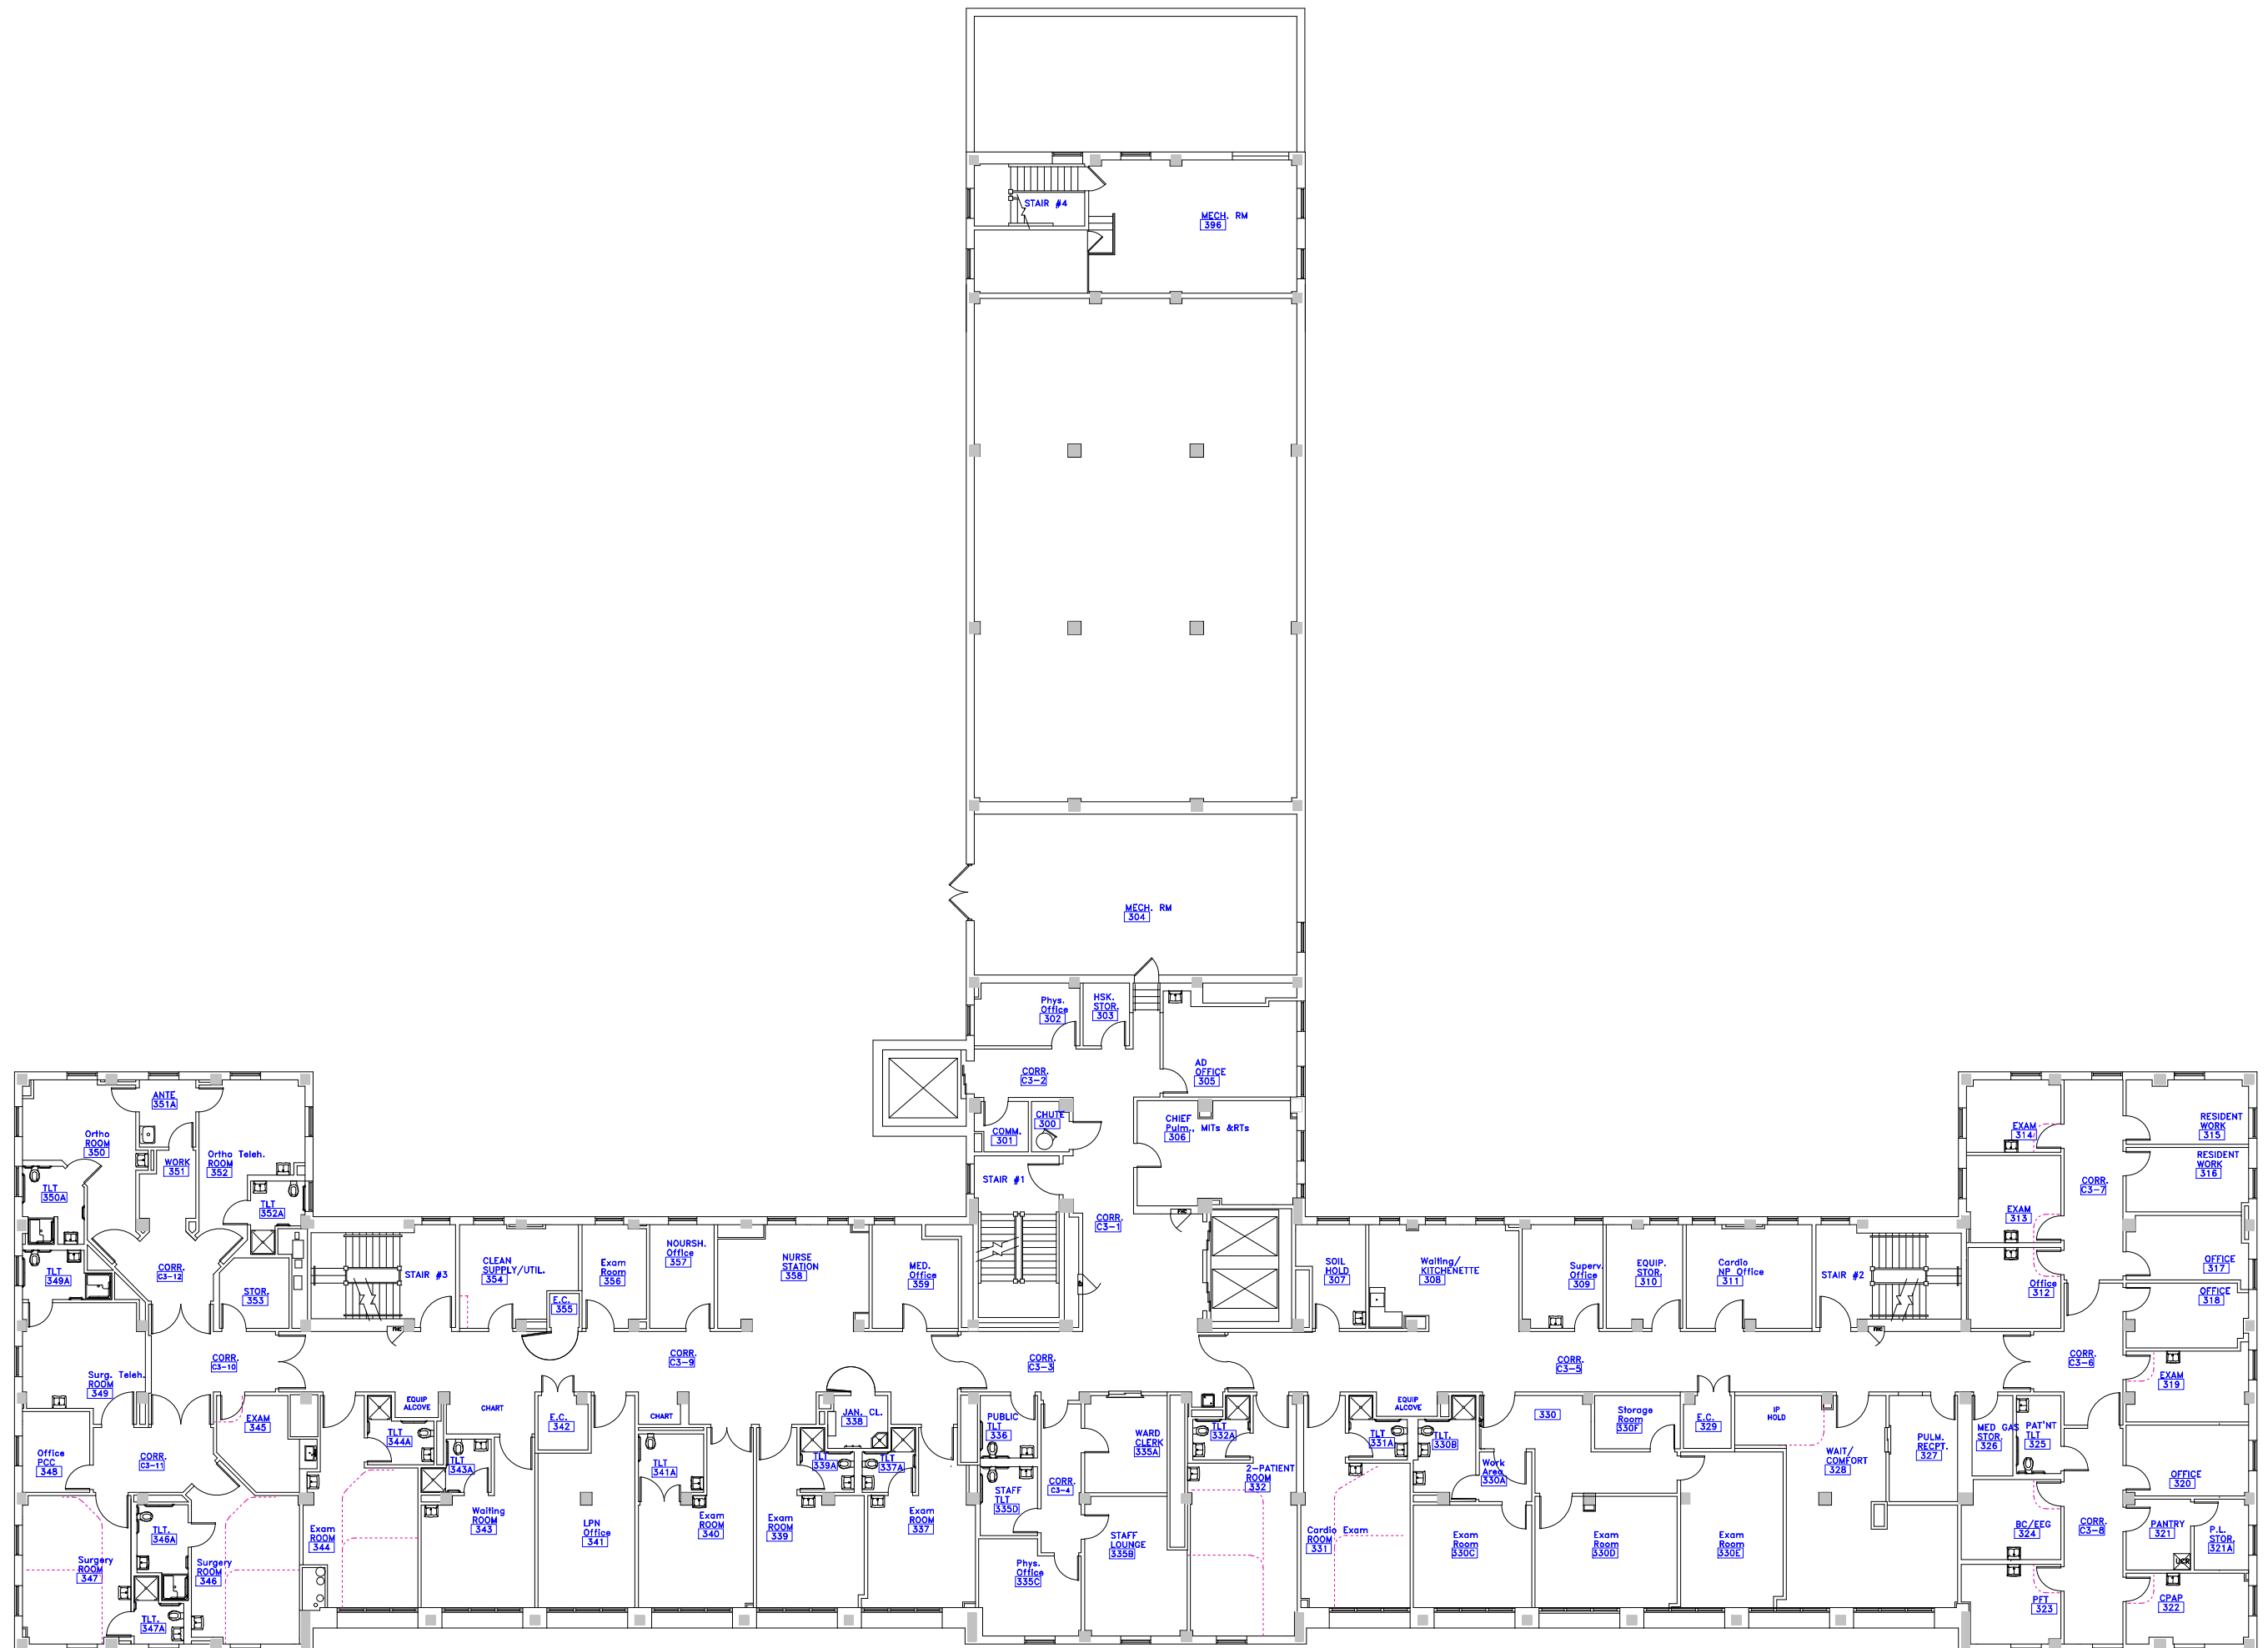


 BUILDING 58—THIRD FLOOR PLAN



BUILDING 58—FOURTH FLOOR PLAN

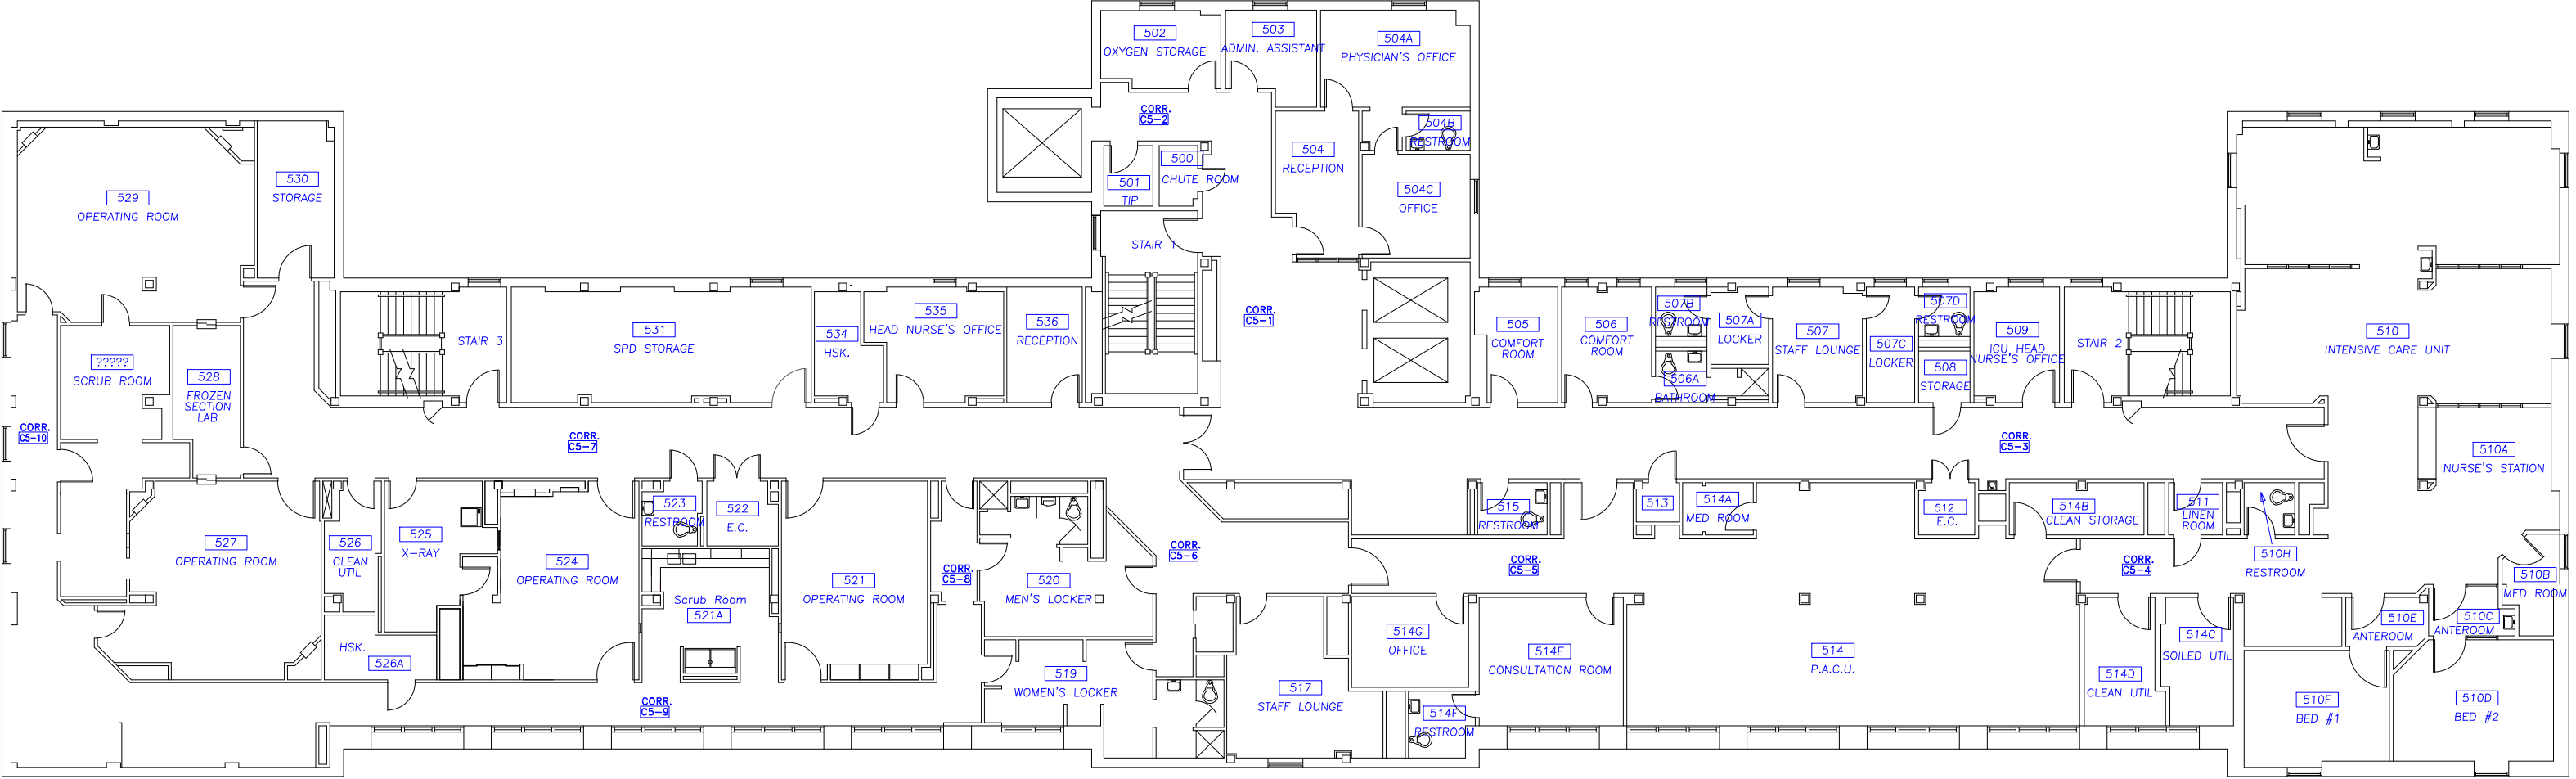

BUILDING 58—FIFTH FLOOR PLAN

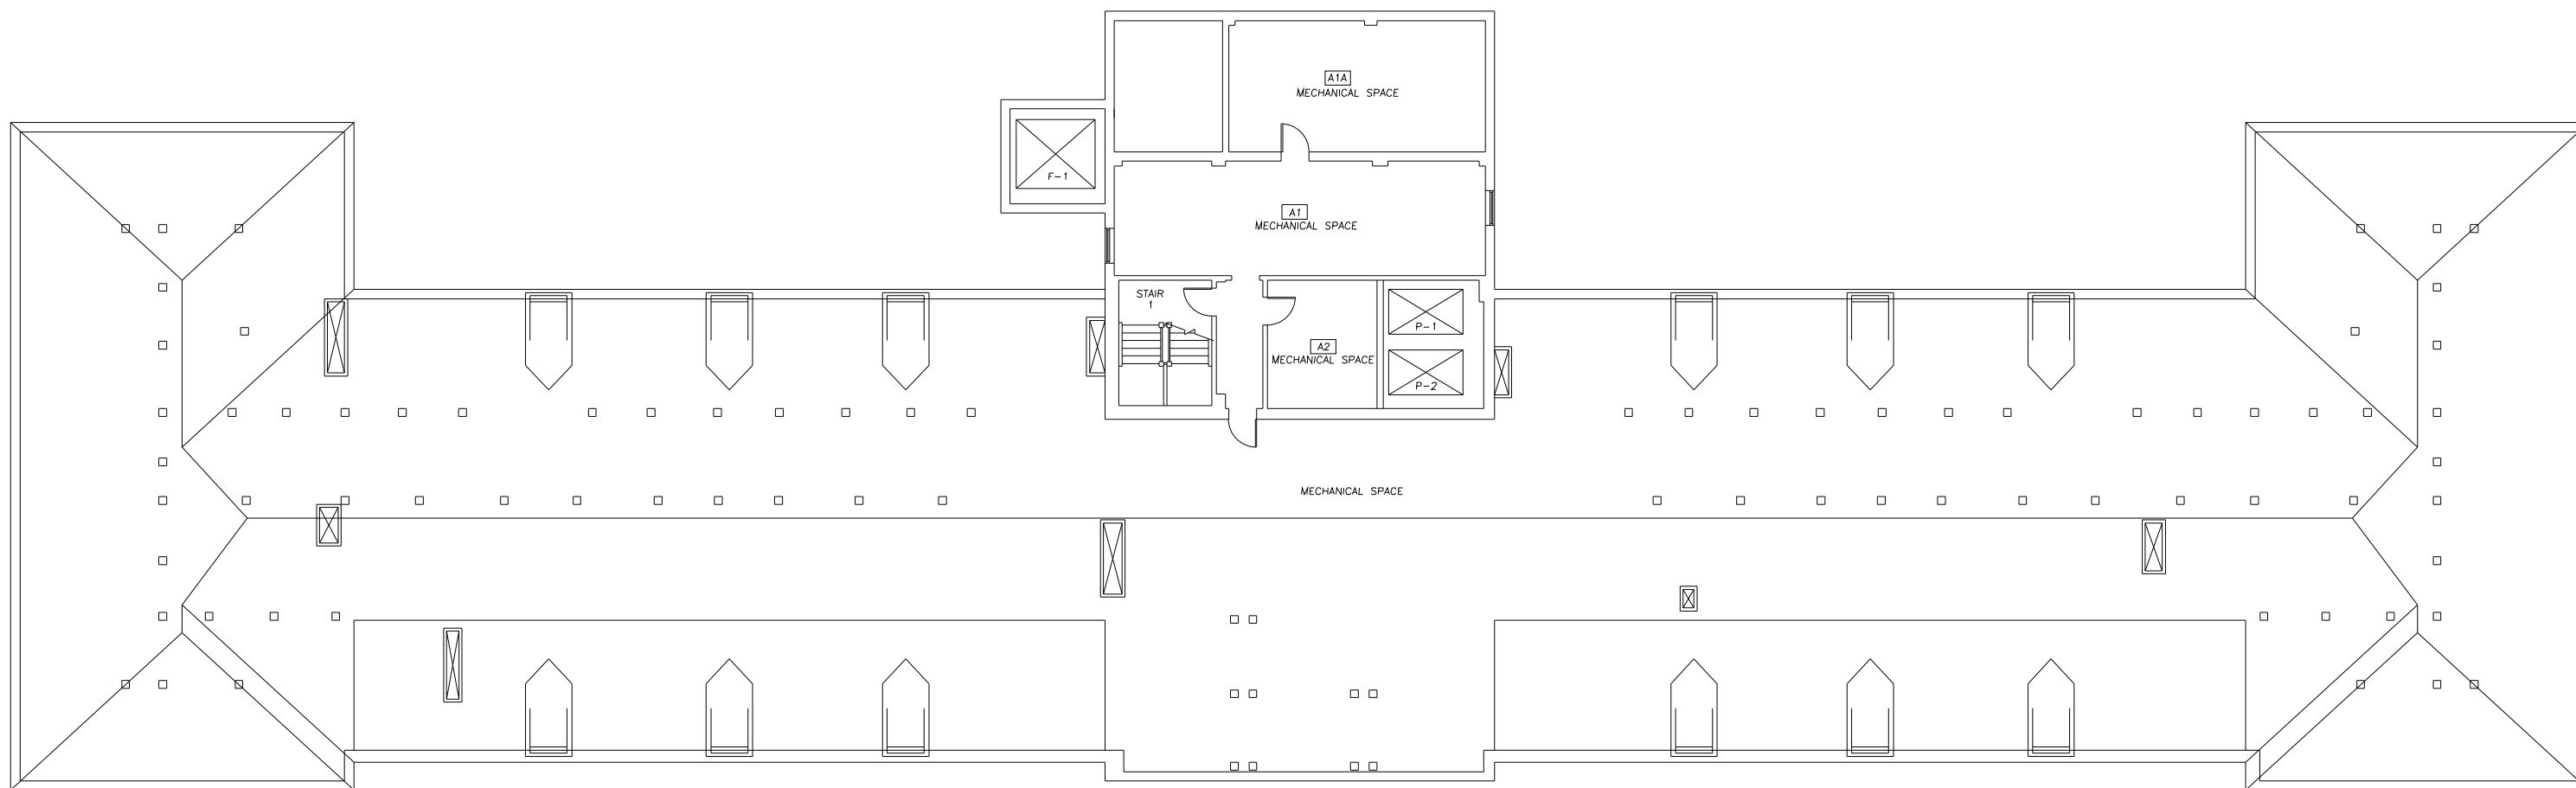


BUILDING 58—ATTIC FLOOR PLAN




BUILDING 58-BASEMENT FLOOR PLAN






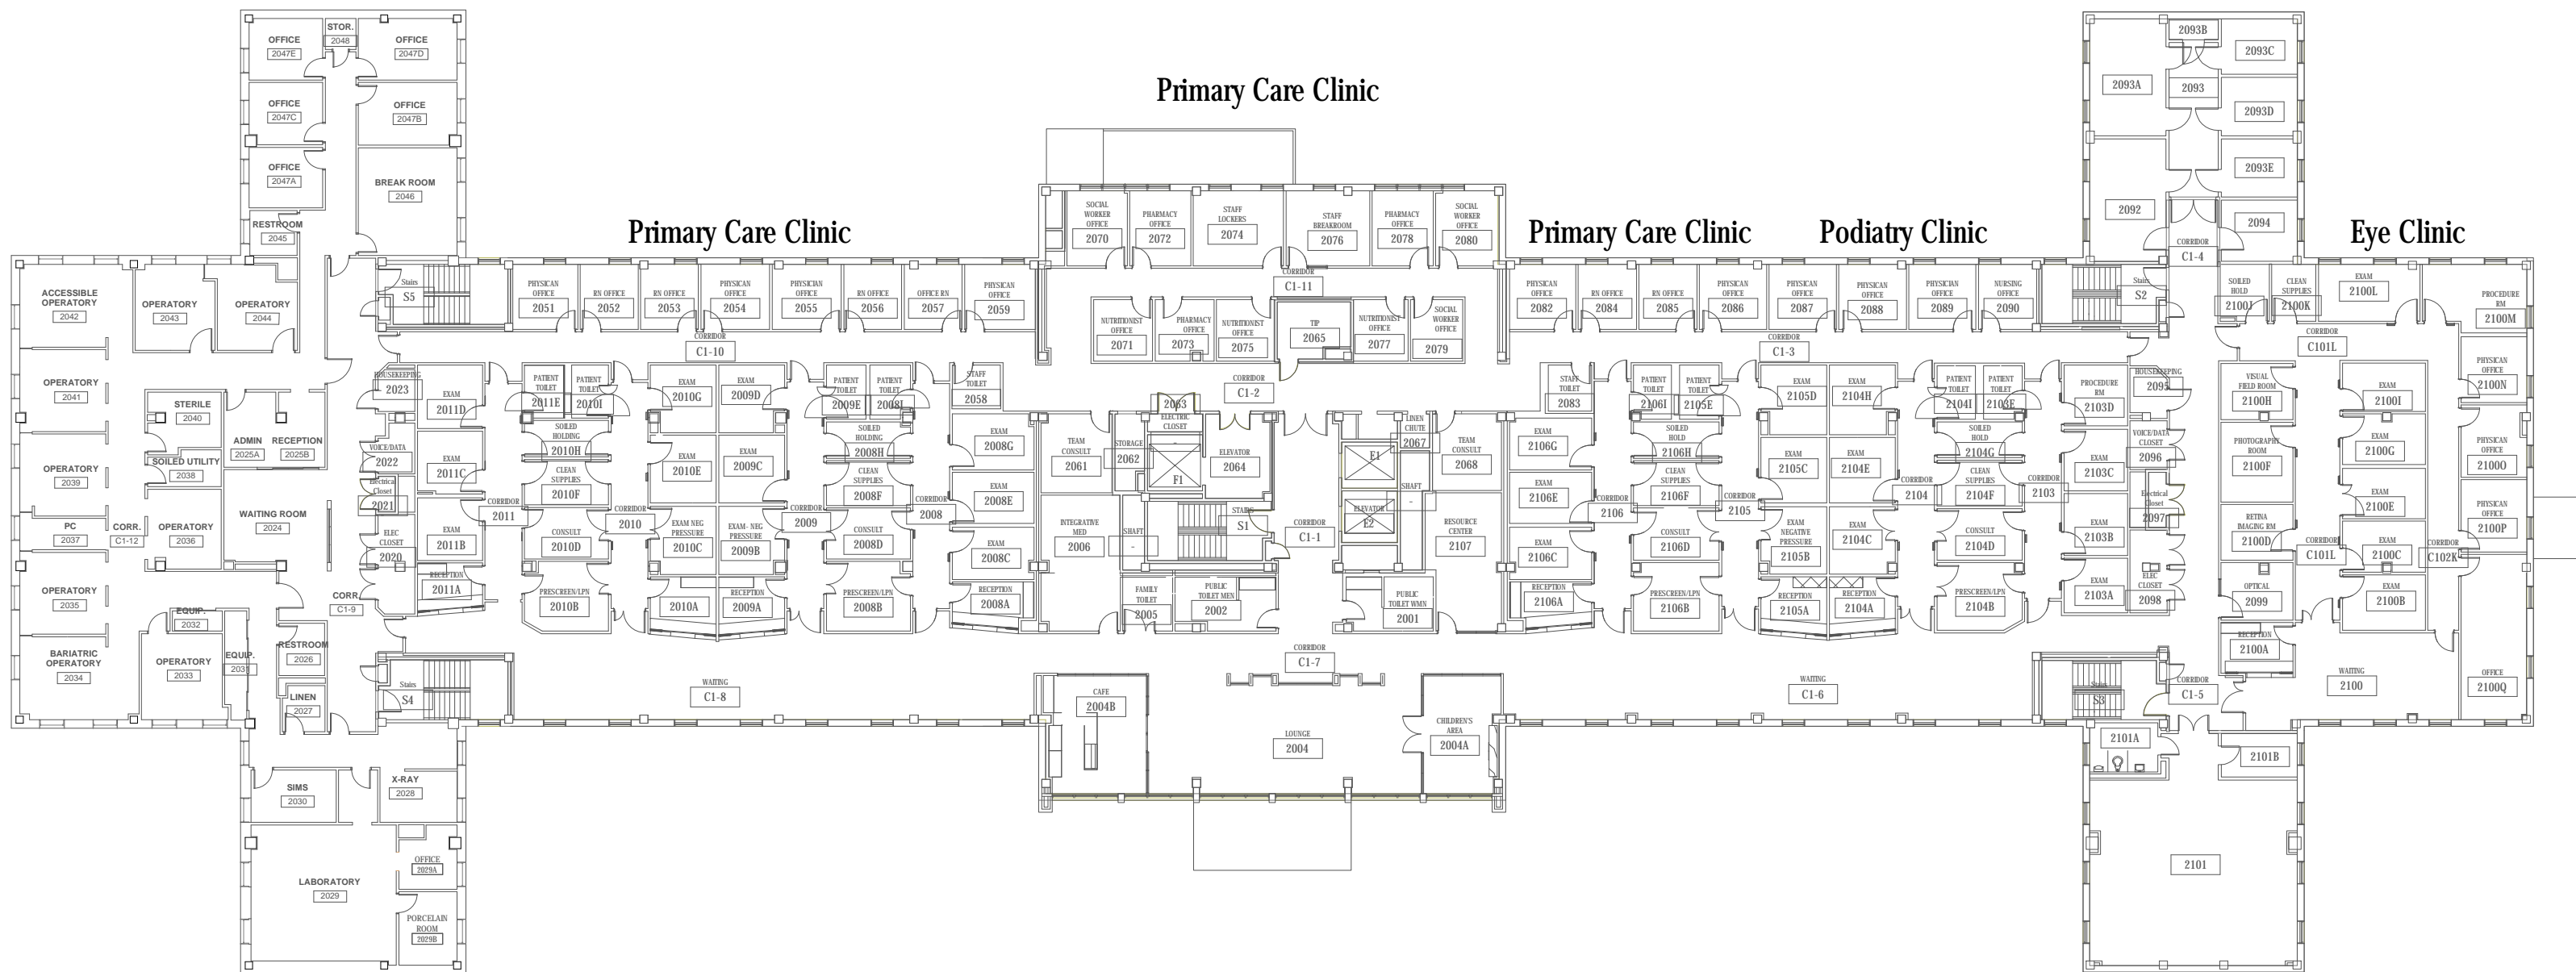


BUILDING 98-SECOND FLOOR

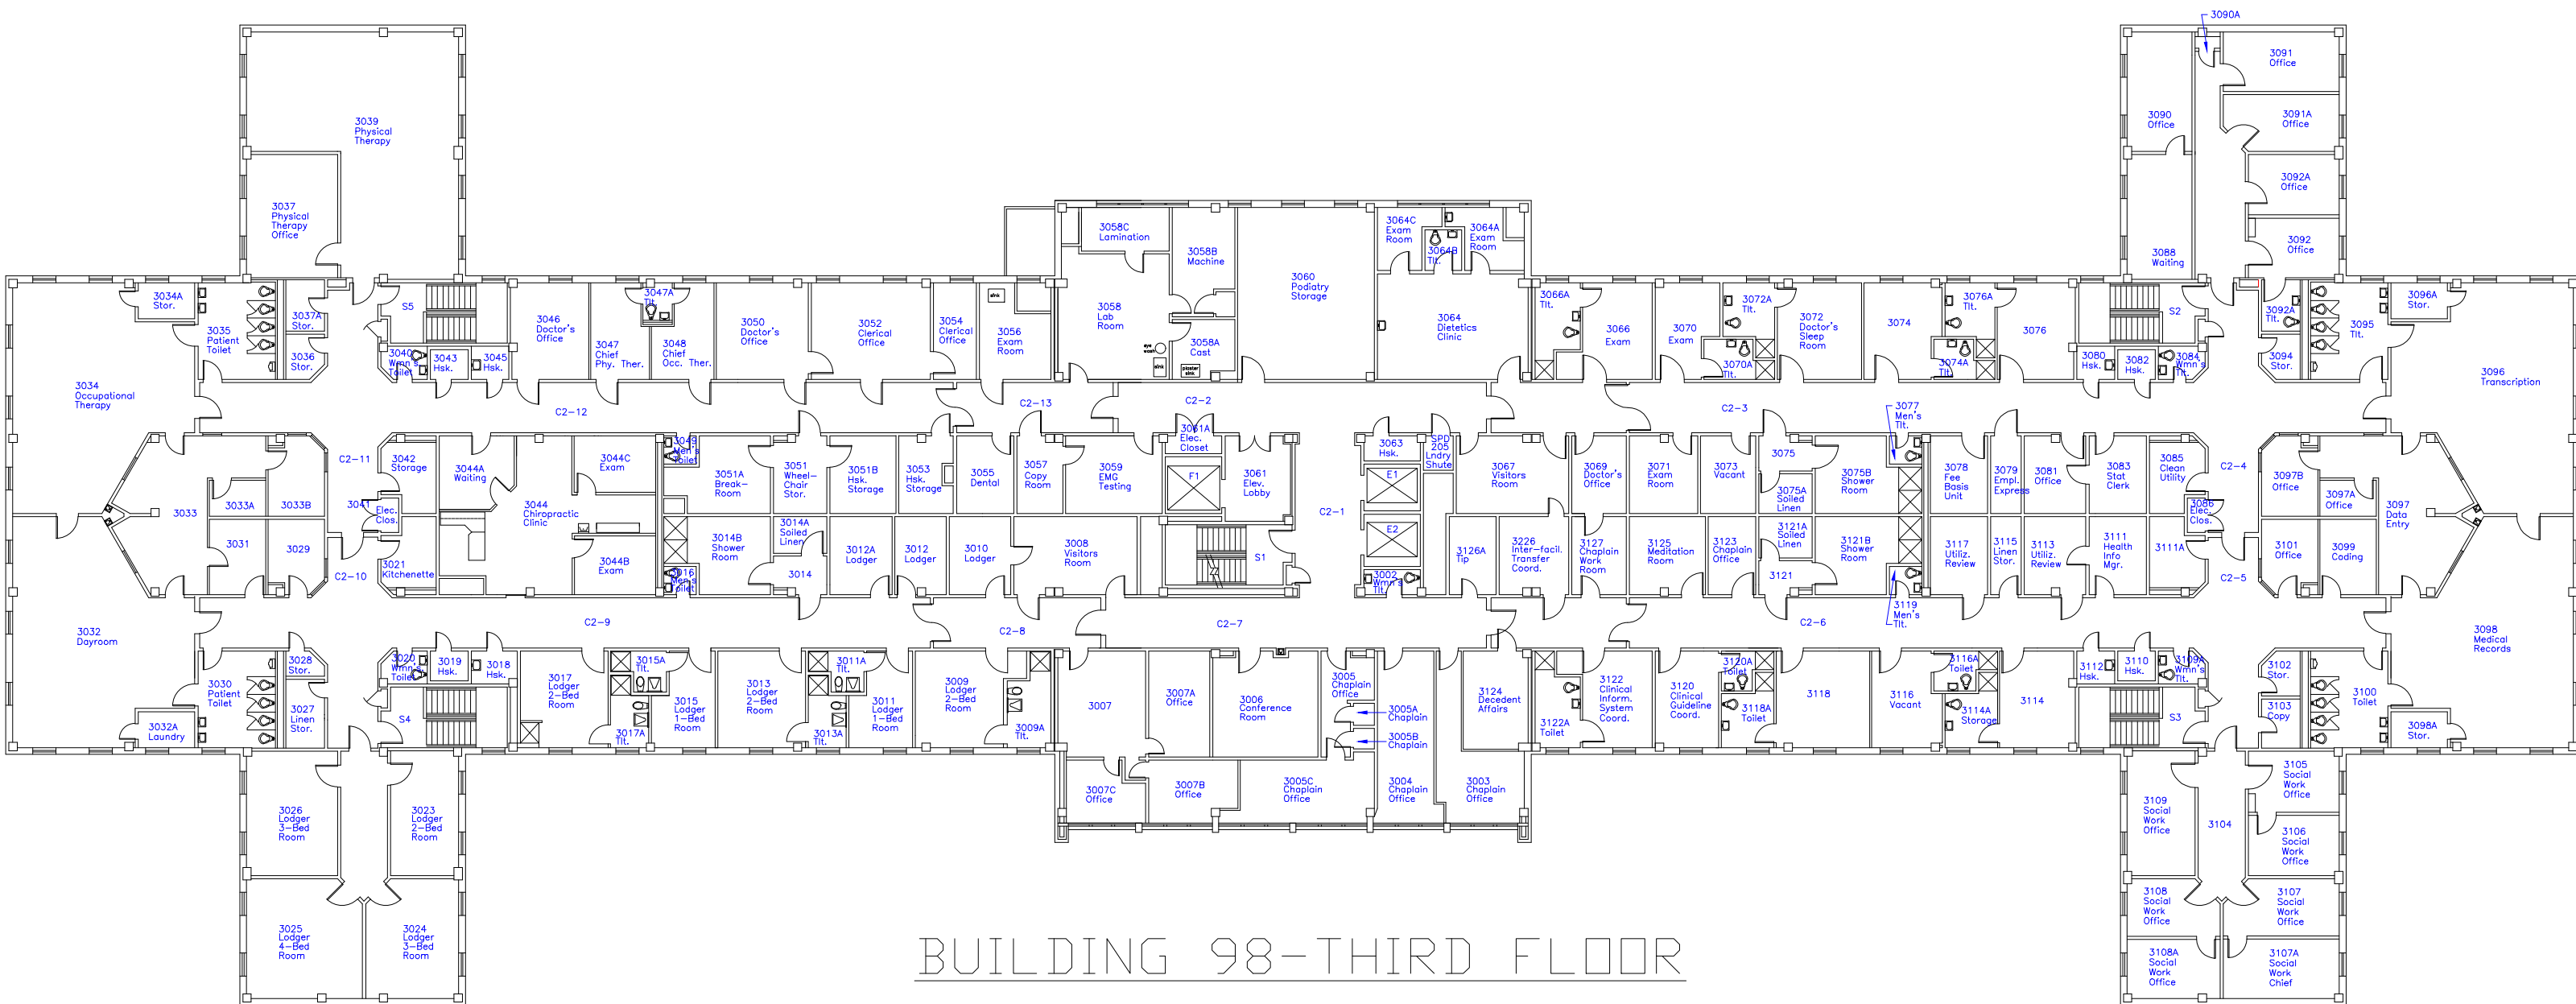


BUILDING 98-THIRD FLOOR

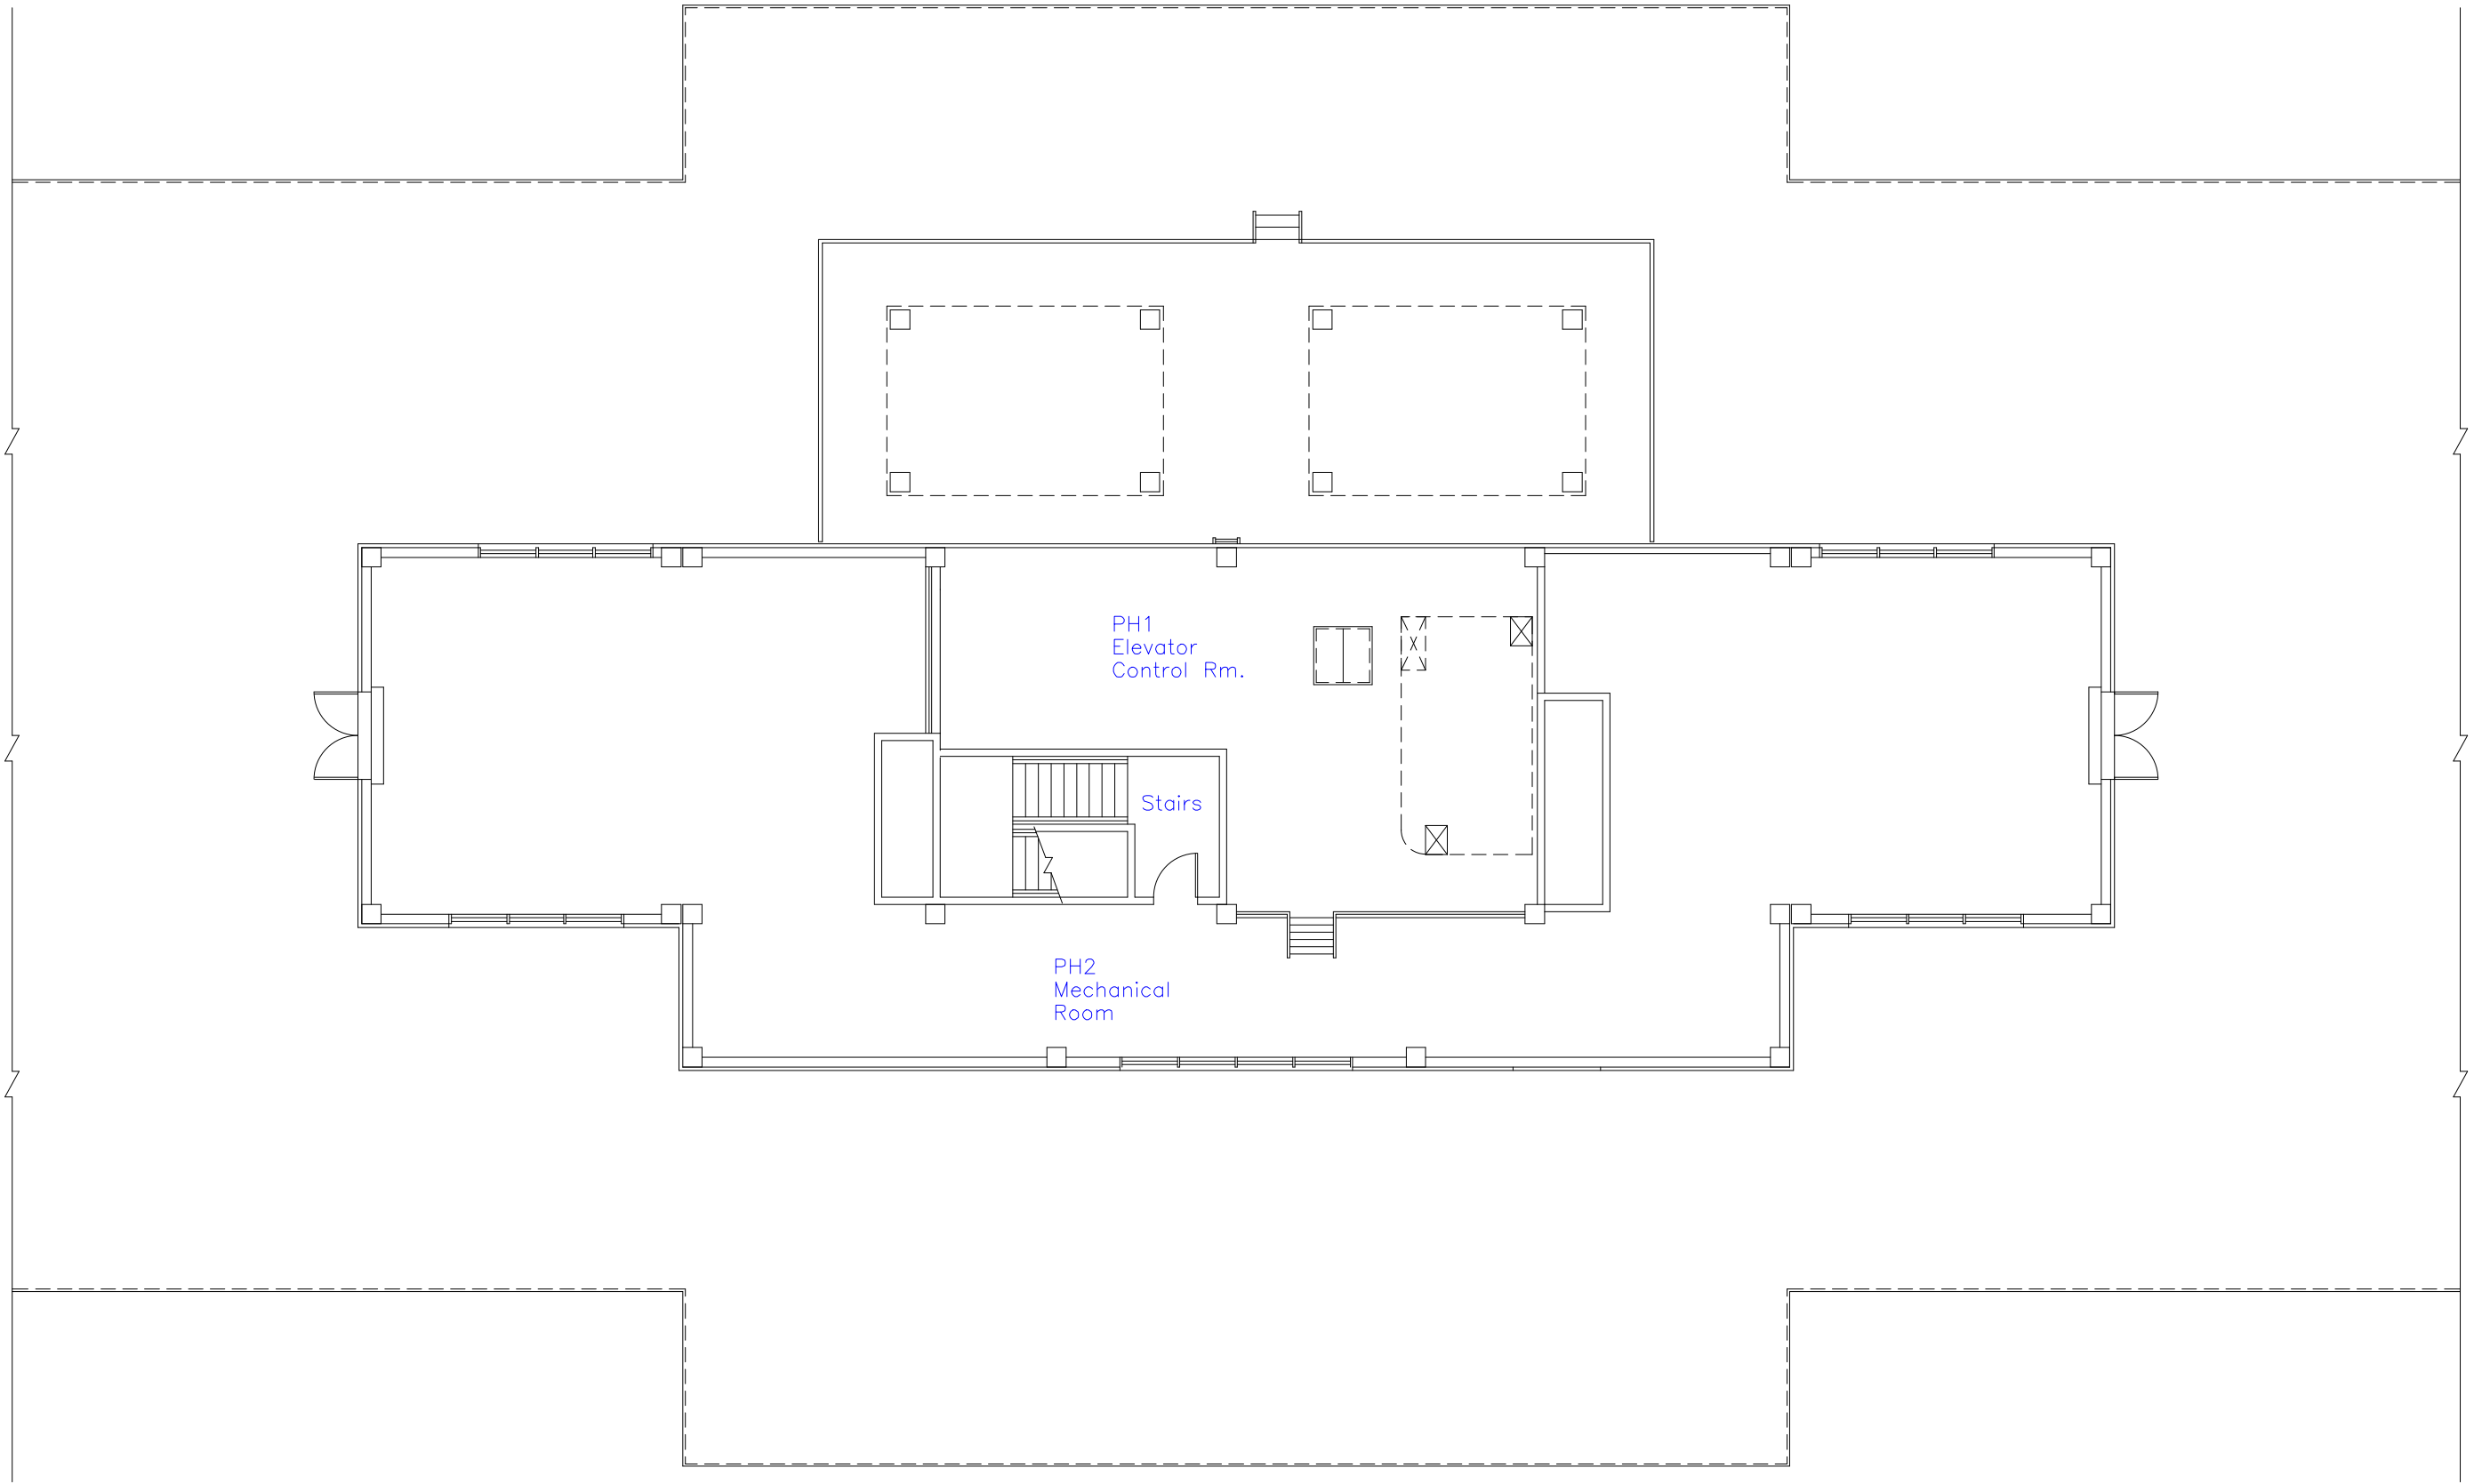


BUILDING 98-PENTHOUSE

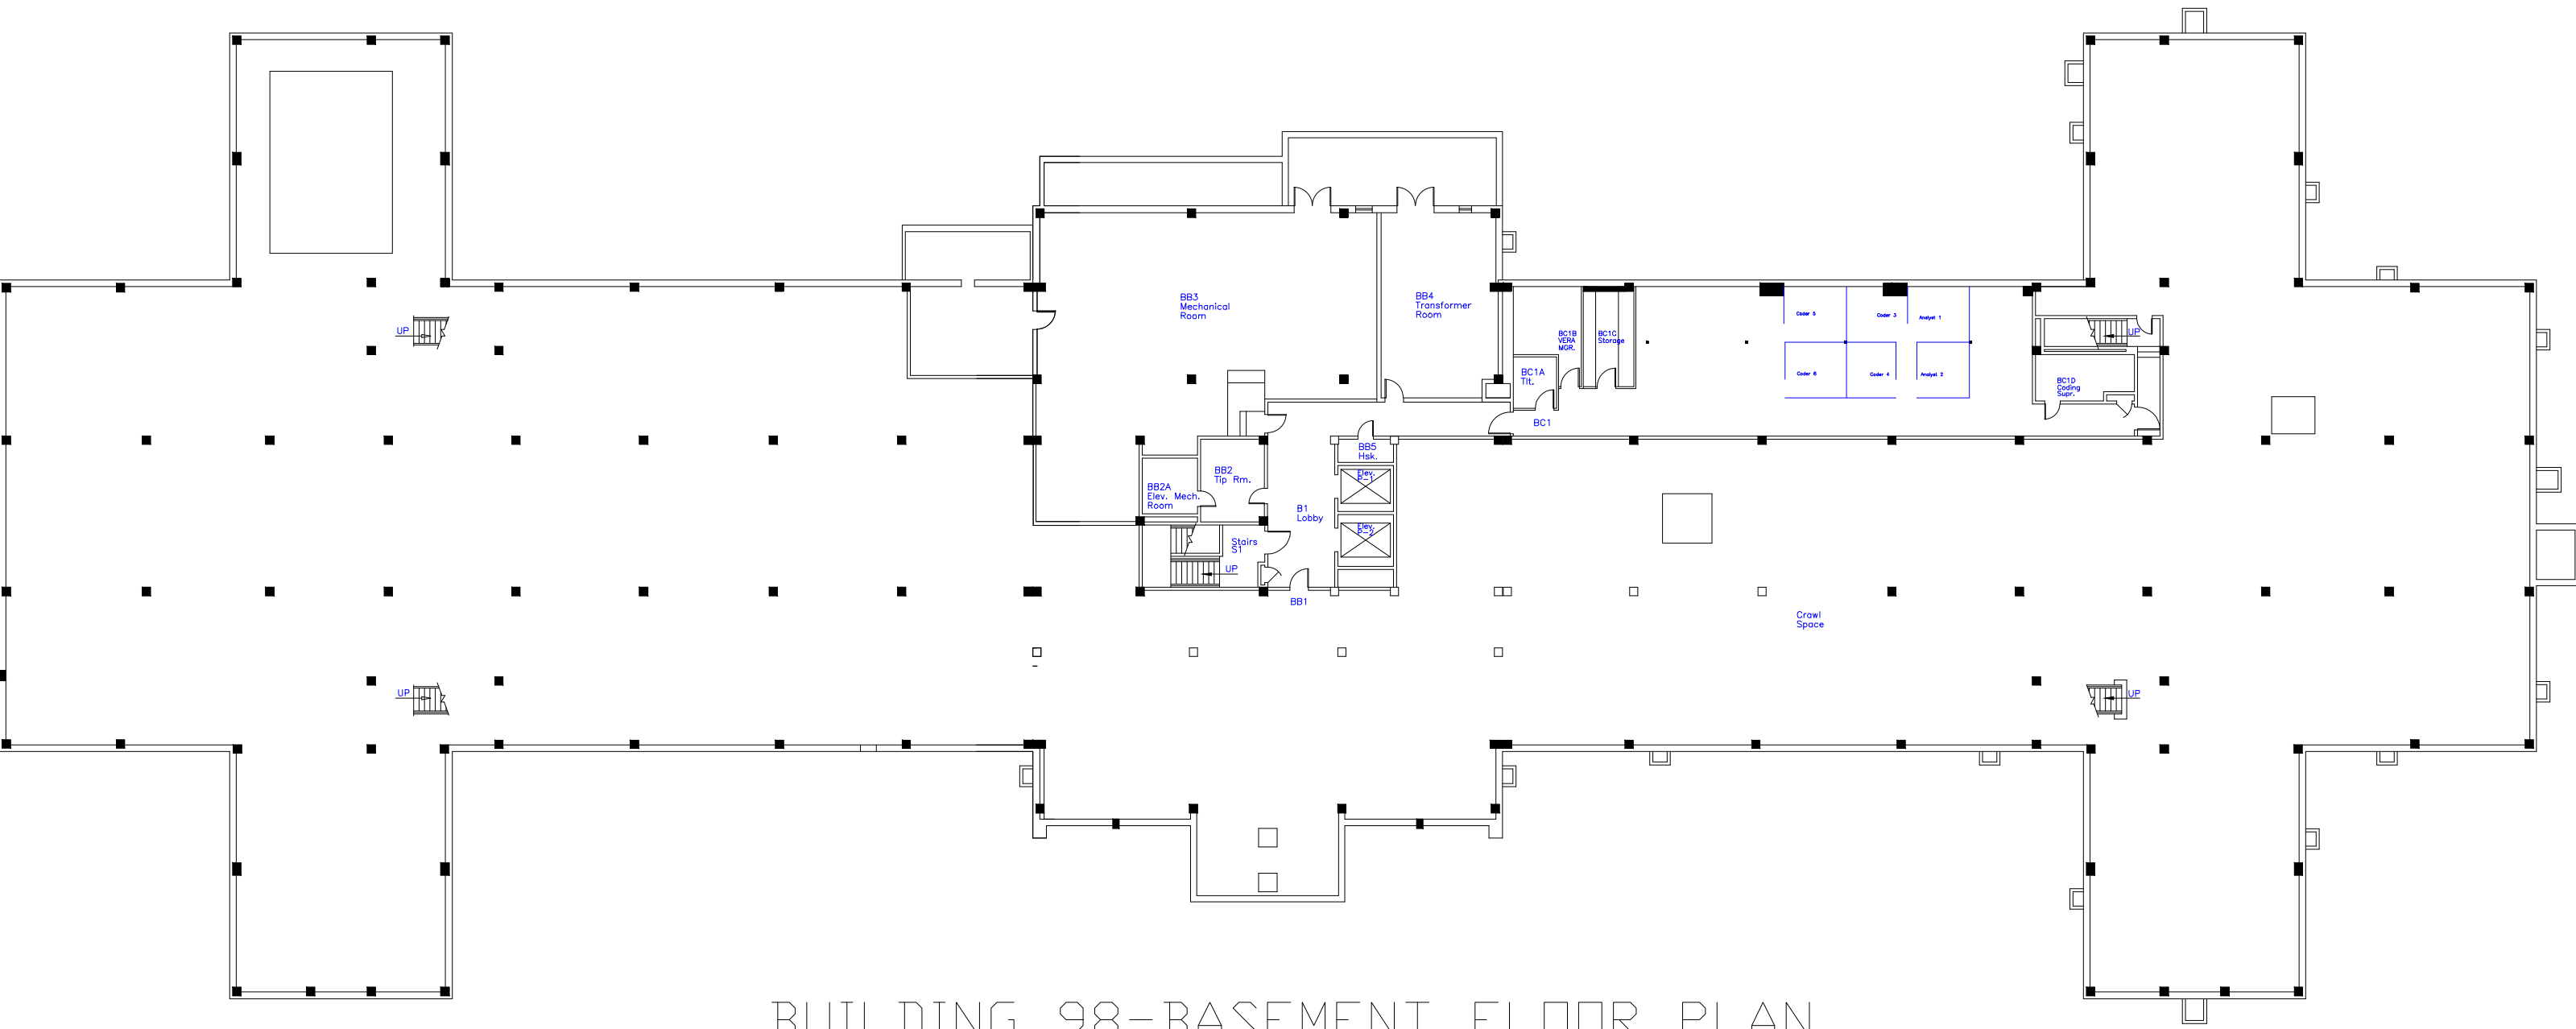


BUILDING 98-BASEMENT FLOOR PLAN

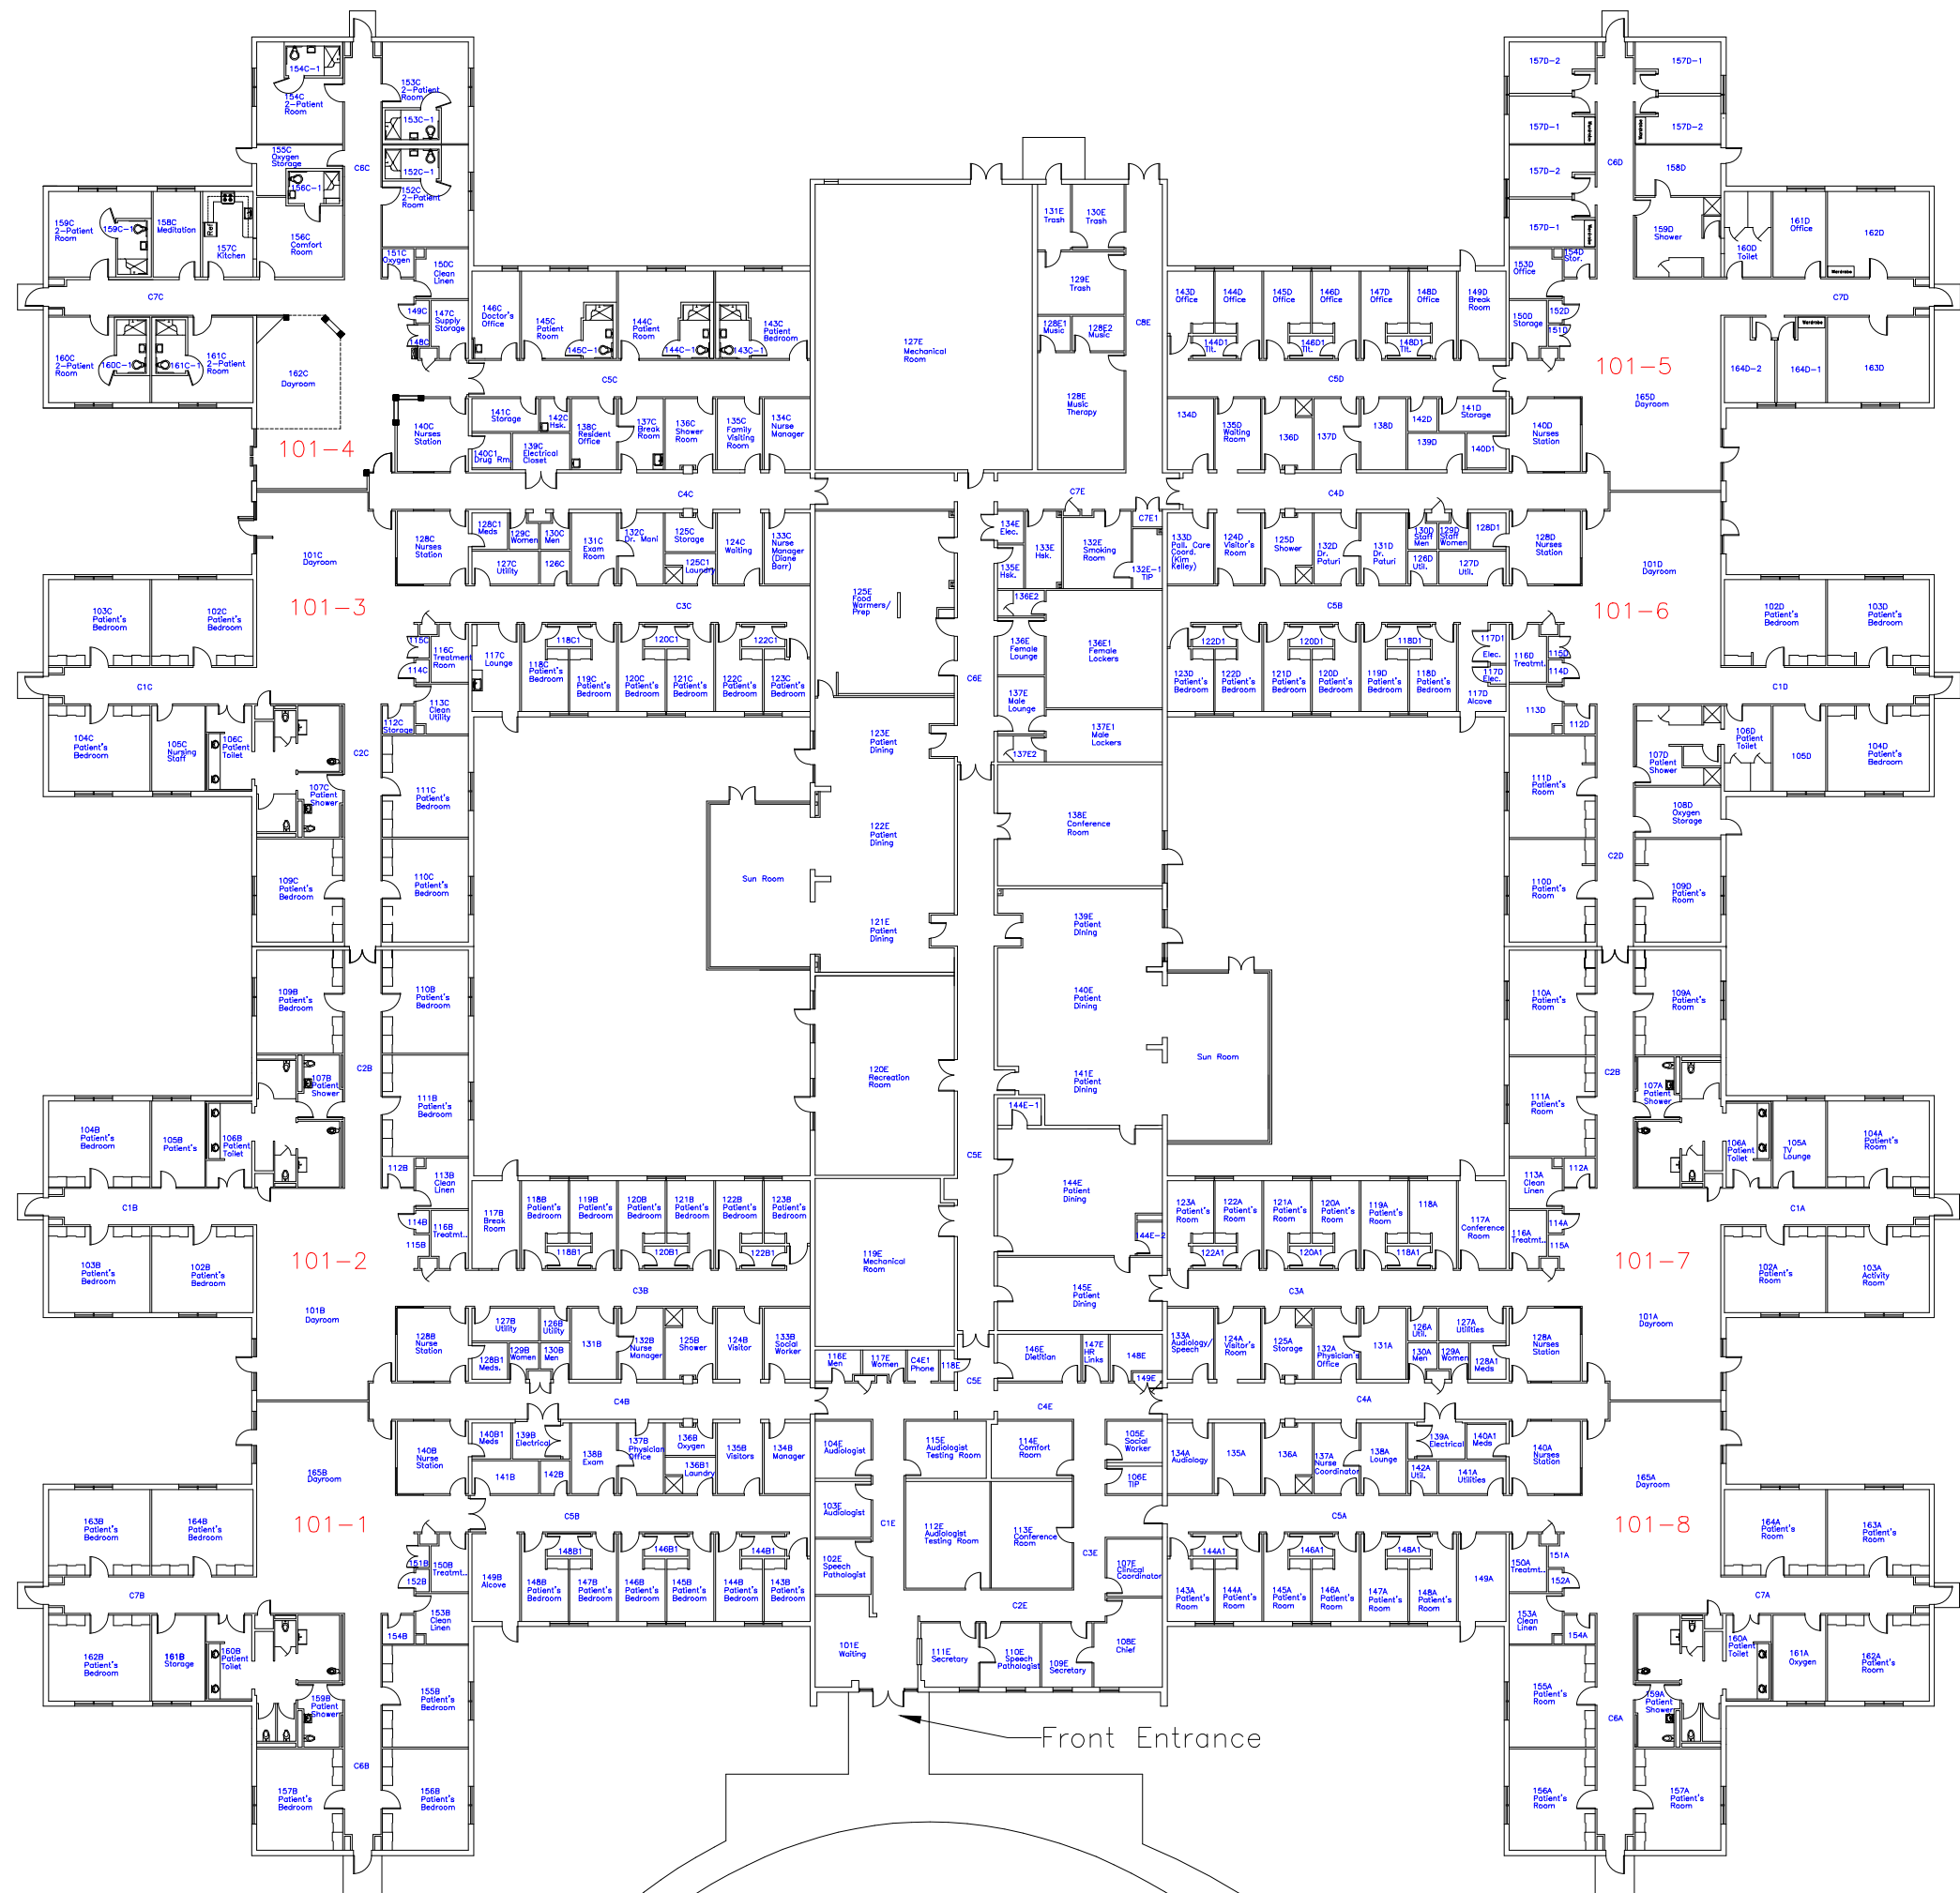

BUILDING 101 – FLOOR PLAN

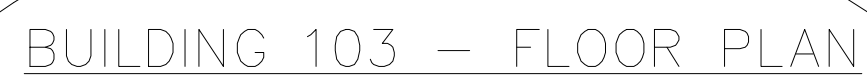


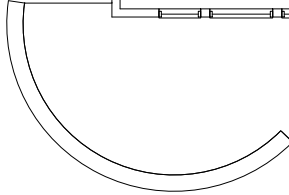

Scale:

7,344 HOUSE GROSS SF + 659 GARAGE GROSS SF  
323 ROOM GROSS SF



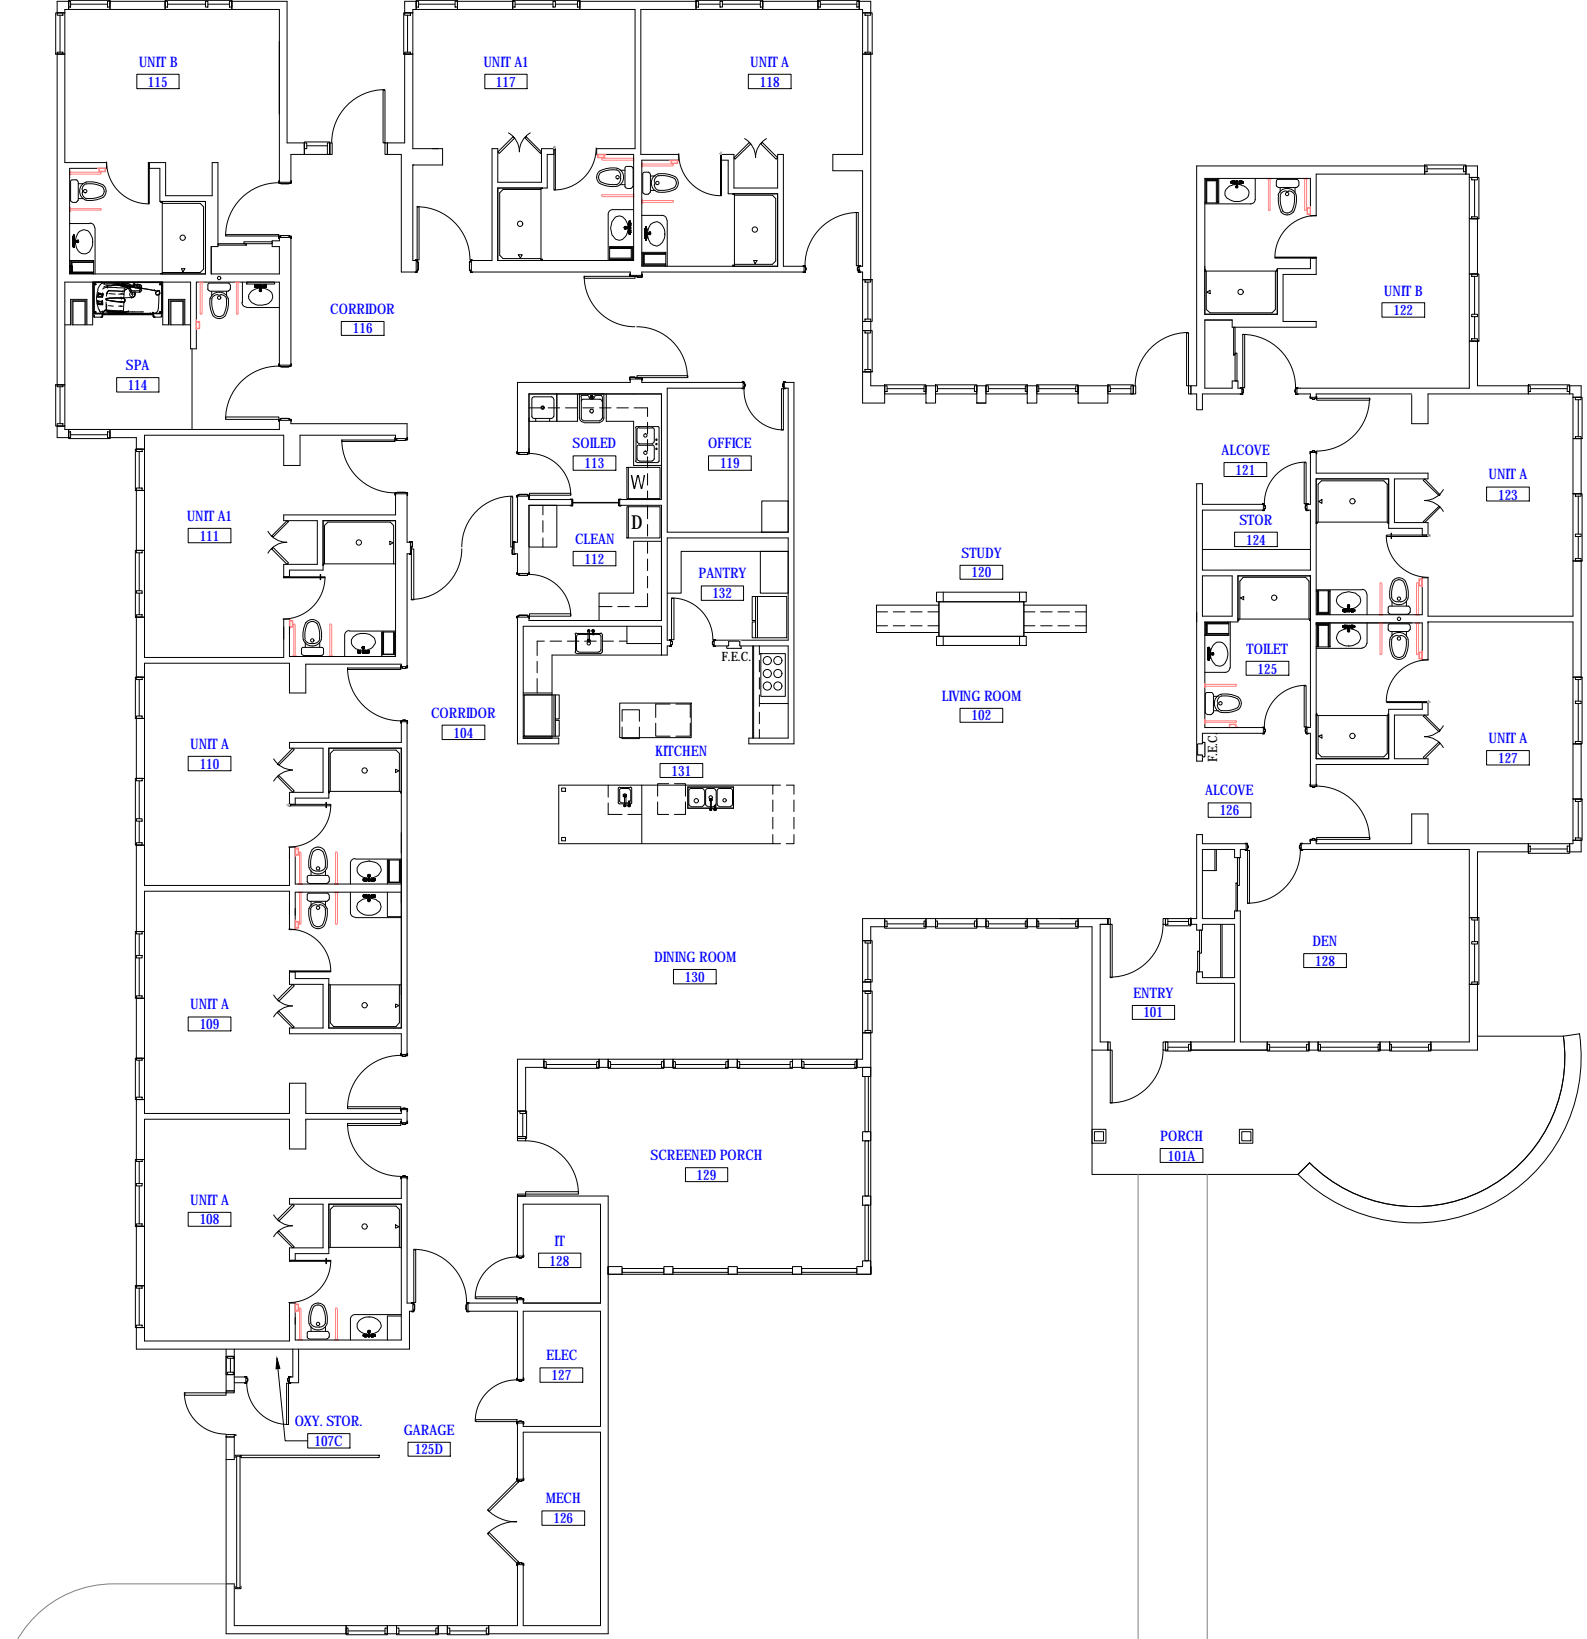

**LIBERTY HOME #129 FLOOR PLAN**

Scale:

7,344 HOUSE GROSS SF + 659 GARAGE GROSS SF  
323 ROOM GROSS SF

