

three inches = one foot
one and one-half inches = one foot
one inch = one foot
three-quarters inch = one foot
one-half inch = one foot
three-eighths inch = one foot
one-quarter inch = one foot
one-eighth inch = one foot

CLOSED CIRCUIT TV CAMERA NOTES:

CCTV-1 CONTRACTOR TO PROVIDE 2 CLOSED CIRCUIT TV CAMERAS FOR MOUNTING AT EAST AND WEST MAIN ENTRANCES. CLOSED CIRCUIT TV CAMERA SYSTEM MUST BE COMPATIBLE WITH EXISTING SALEM VAMC CLOSED CIRCUIT TV MONITORING/CAMERA SYSTEM. CAMERA LOCATIONS SHALL BE AT MINIMUM 18" ABOVE PILASTER/COLUMN CAP AND SUBMITTALS SHALL BE SUBMITTED TO AND FINAL LOCATIONS SHALL BE DETERMINED BY COTR.

DEDUCT ALTERNATE 5: DELETE ALL CAMERAS, BUT INCLUDE CONDUIT STUB UPS ON TWO (2) PILASTERS.

PAINTING NOTES:

PA-1 CONTRACTOR TO CLEAN, PRIME, AND PAINT ALL AFFECTED METAL TO MATCH EXISTING. THIS INCLUDES FENCE MODIFICATION WORK AND ANY OTHER WORK AFFECTED BY THIS PROJECT. ALL PAINTED SURFACES TO RECEIVE 2 COATS OF PAINT. PRIMER AND PAINT SHALL MATCH MANUFACTURES RECOMMENDED PRIMER AND PAINT.
PA-2 CONTRACTOR SHALL PAINT A NEW PEDESTRIAN CROSSWALK ON PAVEMENT AT EACH GATE LOCATION THAT CROSSES A SITE ENTRANCE ROAD AS PART OF THIS PROJECT.

LEGEND

162

BUILDING NUMBER

NEW 8'-0" HIGH x 8'-0" PANEL WIDTH

DECORATIVE METAL PANEL FENCE.

NEW 8'-0" HIGH CHAIN LINK FENCE.

EXISTING 8'-0" HIGH CHAIN LINK

FENCE TO REMAIN.

EXISTING PROPERTY LINE.

EXISTING PROPERTY LINE.

NORFOLK SOUTHERN RAILWAY TRACKS

B-1 GENERATOR

PILASTERS (COLUMNS) SHALL BE LOCATED APPROXIMATELY EVERY 40' (5 FENCE PANELS) ALONG ENTIRE DECORATIVE METAL FENCE LINE LENGTH.

CCTV-1

Baseball Diamond

VAMC SALEM (MAIN) EAST ENTRANCE


NEW 8'-0" BLACK CHAIN LINK FENCE FENCE

VAMC SALEM WEST ENTRANCE

NEW (1) 12'-0"x8'-0" DECORATIVE METAL GATES.

GENERAL NOTES:

- 1) CONTRACTOR SHALL PERFORM FIELD VERIFICATION OF EXISTING SITE CONDITIONS PRIOR TO COMMENCING WITH CONSTRUCTION ACTIVITIES. CONTRACTOR SHALL PROVIDE A LICENSED LAND SURVEYOR TO SURVEY EXISTING SITE TOPOGRAPHY AND TO DEMARCAT E EXISTING ROAD RIGHT OF WAY/CENTER LINE LOCATIONS AND ALL UTILITIES AND UTILITY EASEMENTS AND NOTE ANY BELOW GROUND OR AERIAL IMPAIRMENT TO NEW FENCE LINE/GATE PLACEMENT. LAND SURVEYOR SHALL PROVIDE A SURVEYED BASE MAP FOR CONTRACTOR PROPOSED FENCE PLACEMENT SUBMITTALS TO COTR FOR REVIEW AND APPROVAL.
- 2) CONTRACTOR SHALL PROVIDE SURVEYED AS BUILT .DWG DRAWINGS OF NEWLY INSTALLED FENCE AND GATE DETAIL DRAWINGS AT COMPLETION OF PROJECT TO SALEM VAMC FACILITIES MANAGEMENT SERVICE.
- 3) CONTRACTOR SHALL BE RESPONSIBLE FOR REPAIR OF ANY UTILITIES DAMAGED AS A RESULT OF CONSTRUCTION ACTIVITIES.
- 4) ALL CONSTRUCTION WILL BE IN ACCORDANCE WITH VAMC STANDARDS AND SPECIFICATIONS.
- 5) THE MINIMUM REQUIRED DENSITY FOR ALL SOIL COMPACTION SHALL BE 95% OF MAXIMUM DRY DENSITY WITH A MOISTURE CONTENT WITHIN ± 2% OF THE OPTIMUM OR AS INDICATED IN SPECIFICATIONS.
- 6) CONTRACTOR SHALL ADHERE TO VA CONCRETE SPECIFICATIONS, AND ALL VA CONCRETE TESTING REQUIREMENTS.
- 7) SLOPE ALL CONCRETE SLABS A MIN. OF ¼ INCH PER FOOT FOR DRAINAGE WITH EXCEPTION OF THE GUARD HOUSE PAD.
- 8) NOT USED.
- 9) ALL MATERIALS REMOVED SHALL BECOME PROPERTY OF THE CONTRACTOR, TO BE DISPOSED OF OFF SITE UNLESS SCHEDULED OR TURNED OVER TO THE VA.
- 10) CONTRACTOR SHALL COMPLY WITH OSHA, EPA, NFPA AND ALL OTHER APPLICABLE SAFETY AND ENVIRONMENTAL CODES AND REGULATIONS AT ALL TIMES.
- 11) CONTRACTOR SHALL COMPLY WITH ENVIRONMENTAL AND INFECTION CONTROL STANDARDS AND SPECIFICATIONS AT ALL TIMES.

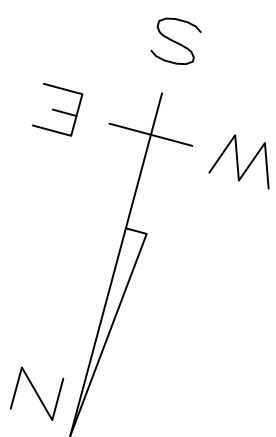

EXISTING CHAIN LINK FENCE

EXISTING CHAIN LINK FENCE

NEW (2) 12'-0" x 8'-0" CHAIN LINK FENCE GATES.

VIRGINIA VETERANS CARE CENTER ENTRANCE

VA MEDICAL CENTER, SALEM, VA.

NO SCALE

GENERAL NOTES CONTINUED:

- 12) WHERE APPLICABLE EXISTING 6' CHAIN LINK FENCE TO BE REPLACED SHALL BE REMOVED COMPLETELY AND DISPOSED OF IN ACCORDANCE TO SPECIFICATIONS. CONTRACTOR TO REMOVE VISIBLE CONCRETE TO BELOW TOPSOIL LEVEL, THEN RAKE AND SEED SOIL.
- 13) CONTRACTOR SHALL GRUB AND COMPLETELY CLEAR AREAS WHERE EXISTING TREES AND SHRUBS ARE TO BE REMOVED. CONTRACTOR SHALL BE RESPONSIBLE TO REMOVE TREES THAT OBSTRUCT NEW FENCE CONSTRUCTION. TREES WILL VARY IN SIZE RANGE FROM 12" TO 25" IN DIAMETER. CONTRACTOR SHALL BE RESPONSIBLE TO PRUNE/TRIM EXISTING TREE LIMBS THAT EXTEND OVER NEW DECORATIVE METAL FENCE LINE WHEREVER TREES AND NEW FENCE ARE IN CLOSE PROXIMITY TO EACH OTHER. (TRIM LIMBS THAT COULD BE USED TO CROSS OVER TOP OF NEW METAL FENCE AND ARE CONSIDERED A SECURITY CONCERN).
- 14) CONTRACTOR SHALL MAINTAIN A 3" MAXIMUM DISTANCE FROM BOTTOM OF NEW DECORATIVE METAL FENCE AND FINISHED GRADE OF SOIL SURFACE FOR THE ENTIRE LENGTH OF NEW DECORATIVE METAL FENCE. CONTRACTOR SHALL ALSO MAINTAIN A 6" MAXIMUM DISTANCE BETWEEN BOTTOM OF NEW DECORATIVE METAL GATES AND THE FINISHED GRADE OF ROAD AND SIDEWALK SURFACES.

Revisions	Date											Approved: Energy Engineer		Approved: Safety Manager		Approved: Service Chief		Drawing Title OVERALL SITE FENCING PLAN		Project Title FURNISH AND INSTALL PERIMETER FENCE			Date 02-15-12		Veterans Affairs
														Approved: Infection Control Officer		Approved: Chief of Staff				Project No. 658-12-101					
												Approved: GEMS Coordinator		Approved: Associate Director		Approved: Chief of Facility Management Svc.		Building Number NORTH SITE	Checked WGJ	Drawn WBJ	DRAWING NO. A1 2555				
																Approved: Medical Center Director		Location V.A.M.C. SALEM 24153			Dwg. 2 of 9				