


three inches = one foot  
one and one-half inches = one foot  
one inch = one foot  
three-quarters inch = one foot  
one-half inch = one foot  
three-eighths inch = one foot  
one-quarter inch = one foot  
one-eighth inch = one foot

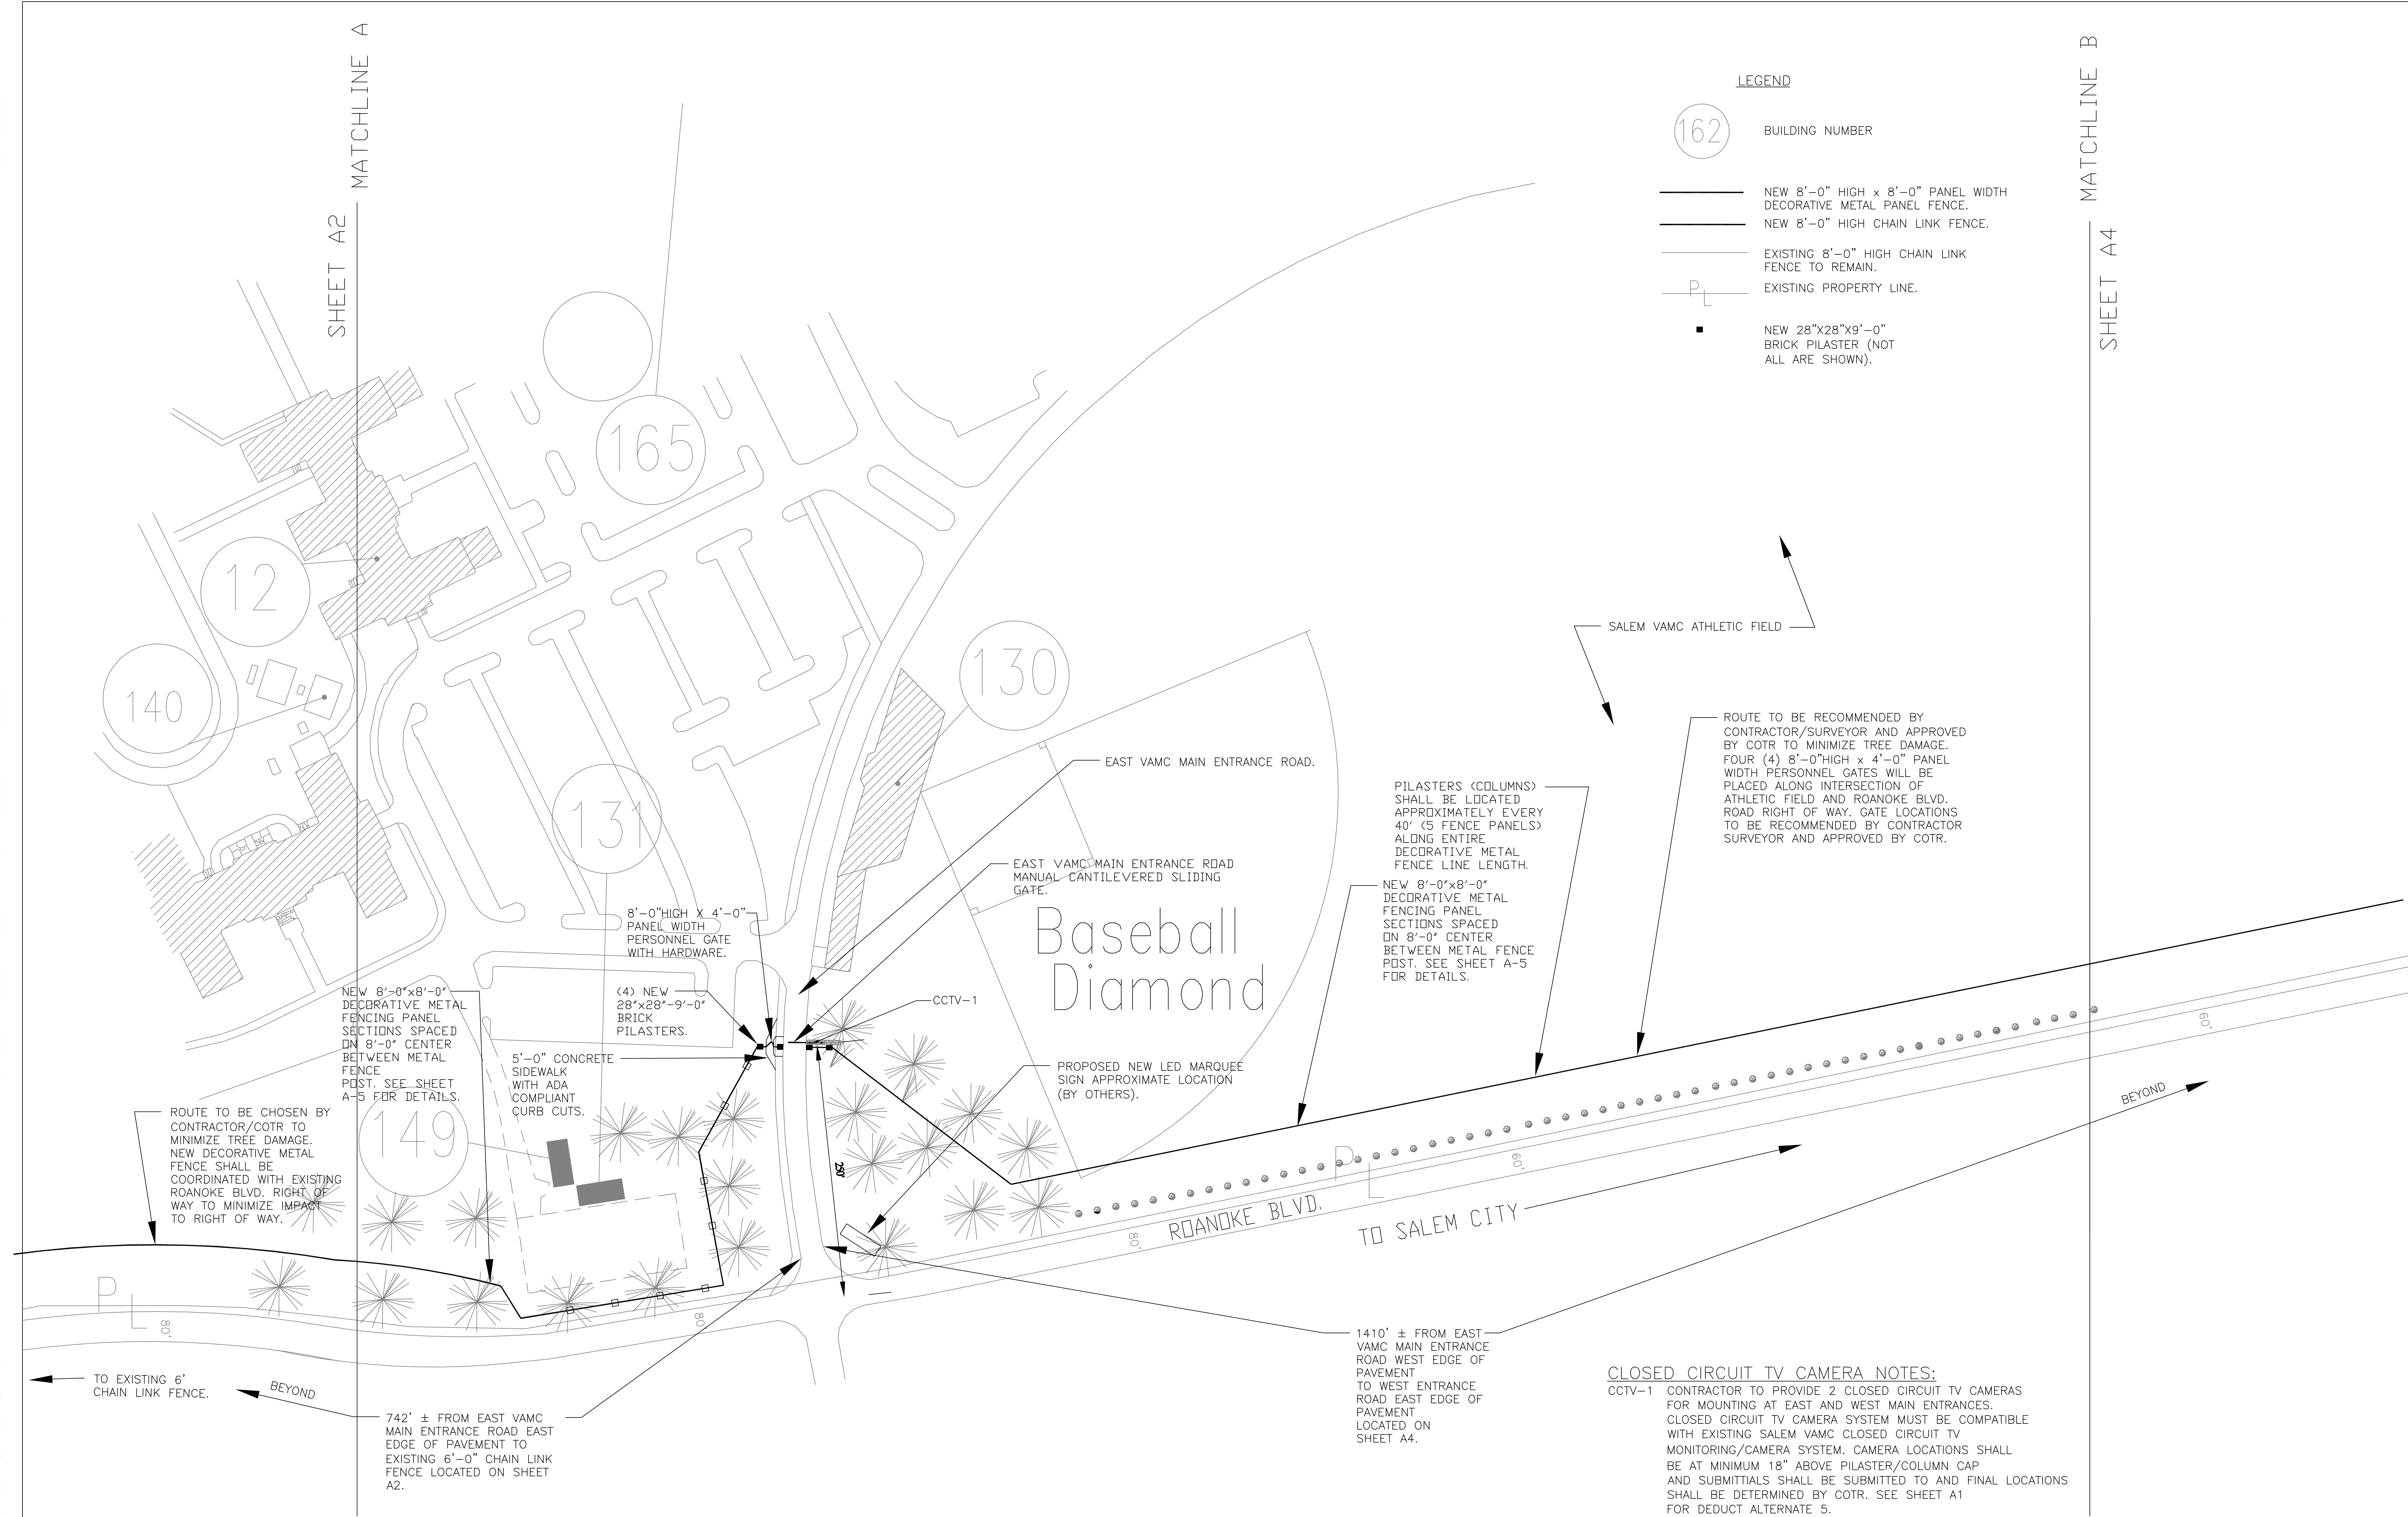

NOT TO SCALE

<div>Revisions</div> <div>Date</div>		Approved: Energy Engineer	Approved: Safety Manager	Approved: Service Chief	Drawing Title SITE FENCING PLAN NE ENTRANCE		Project Title INSTALL PERIMETER SECURITY FENCE			Date 02-15-12	Veterans Affairs		
			Approved: Infection Control Officer	Approved: Chief of Staff	Approved: Chief of Facility Management Svc.	Building Number NORTH SITE	Checked WGJ	Drawn WBJ	Project No. 658-12-101				
									Approved: GEMS Coordinator	Approved: Associate Director		Approved: Medical Center Director	DRAWING NO. A3 2555
													Dwg. 4 Of 9