
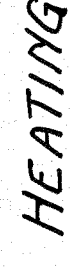
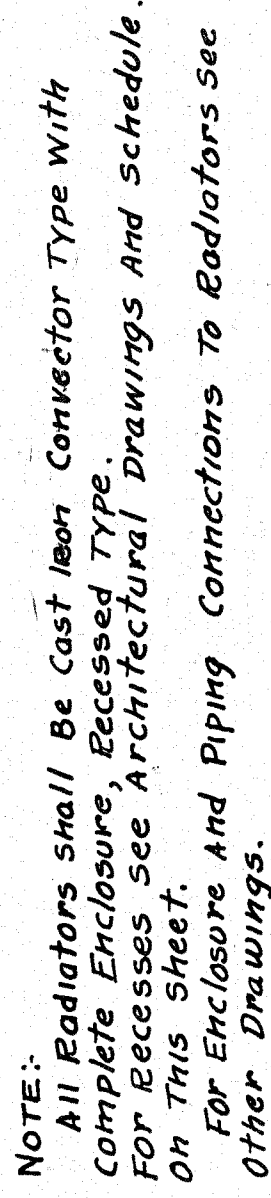


The Dimensions Indicated in The Above Schedule Are Maximum Spaces Available For Radiation Indicated For The Various Processes, And in No Case Will The Processes Be Increased To Suit The Convecter Type Radiators Furnished.

For Detail Of Enclosures And Heating Units, etc., See Other Drawings.

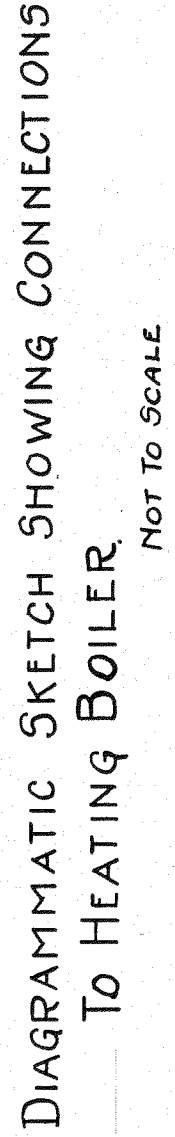

**MANAGERS RESIDENCE - BLDG. NO. 18
VETERANS ADMINISTRATION FACILITY
MURFREESBORO, - TENN.**

FIRST FLOOR PLAN
SCALE $\frac{1}{4}" = 1'-0"$

TOTAL E.D.R. = 514^d

RETURN TRACINGS TO PLAN FILES

FILE FOLDER NO. 3

6969