



Fisher House  
Foundation, Inc.



DESIGNTECH ASSOCIATES  
ARCHITECTS + DESIGNERS  
1551 Broadway Suite 100A  
New York, NY 10018-4819  
212-644-4773 Fax 212-644-8783  
www.designtech-associates.com



**AKF**  
ARCHITECTS  
225 W. 10th Street, Suite 200  
New York, NY 10013-3448 FAX  
212-333-3333  
NEW YORK, NEW JERSEY, PENNSYLVANIA, VIRGINIA

**HTK**  
TALCO  
KISH-KAD  
STRUCTURAL ENGINEERS  
1551 Broadway Suite 100A  
New York, NY 10018-4819  
212-644-4773 Fax 212-644-8783  
www.htkinc.com

**Draper Aden Associates**  
Engineering + Surveying + Environmental Services  
Phone 516-348-3228 Fax 516-348-3773 Website 516-348-0717  
www.draperaden.com


REVISION	DATE	DESCRIPTION

PROJECT  
PROPOSED FISHER HOUSE  
PROTOTYPE 12 BEDROOM


DRAWING

BUILDING SECTIONS


SCALE	FLOOR	DRAWING NO.
1/4"=1'-0"		A-3
DATE		

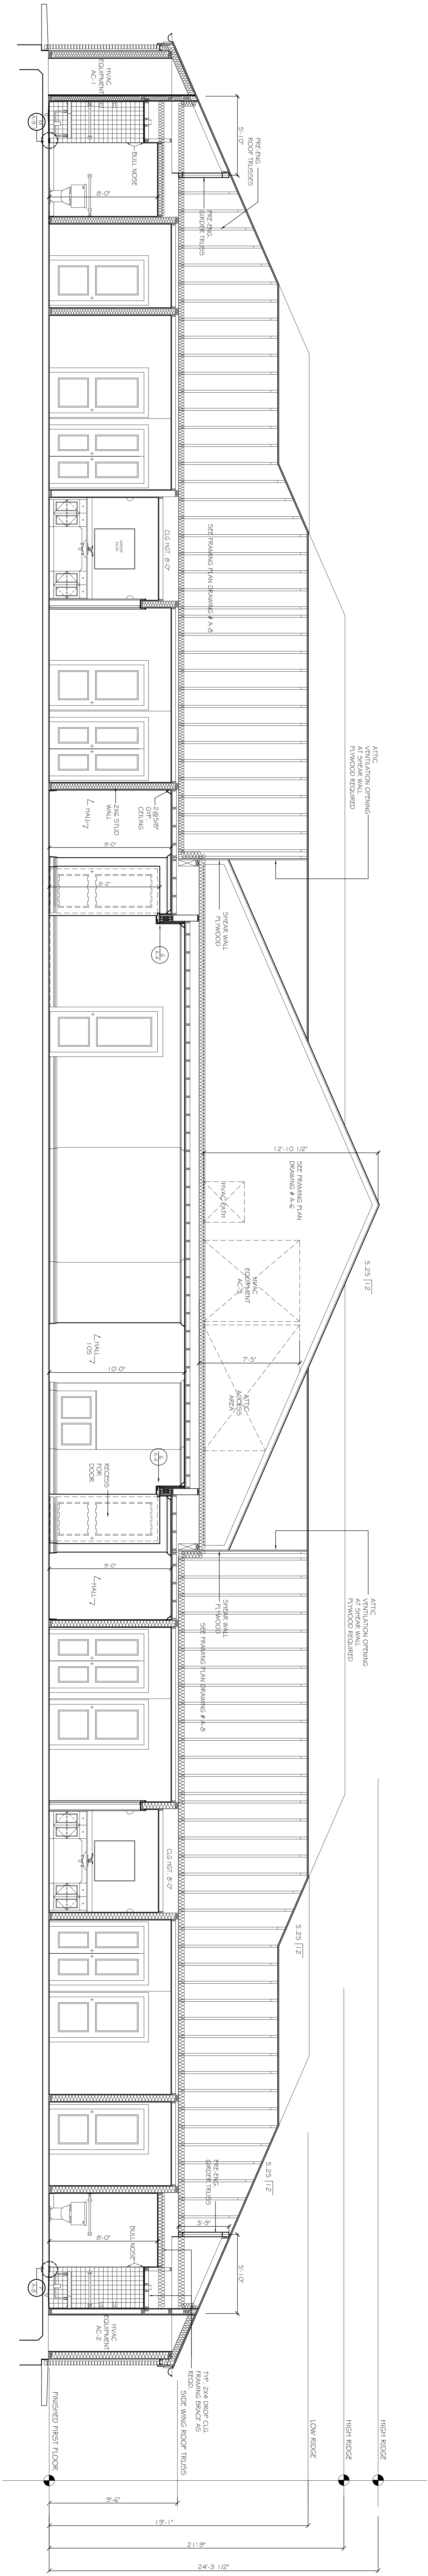

LONGITUDINAL BUILDING SECTION A-A

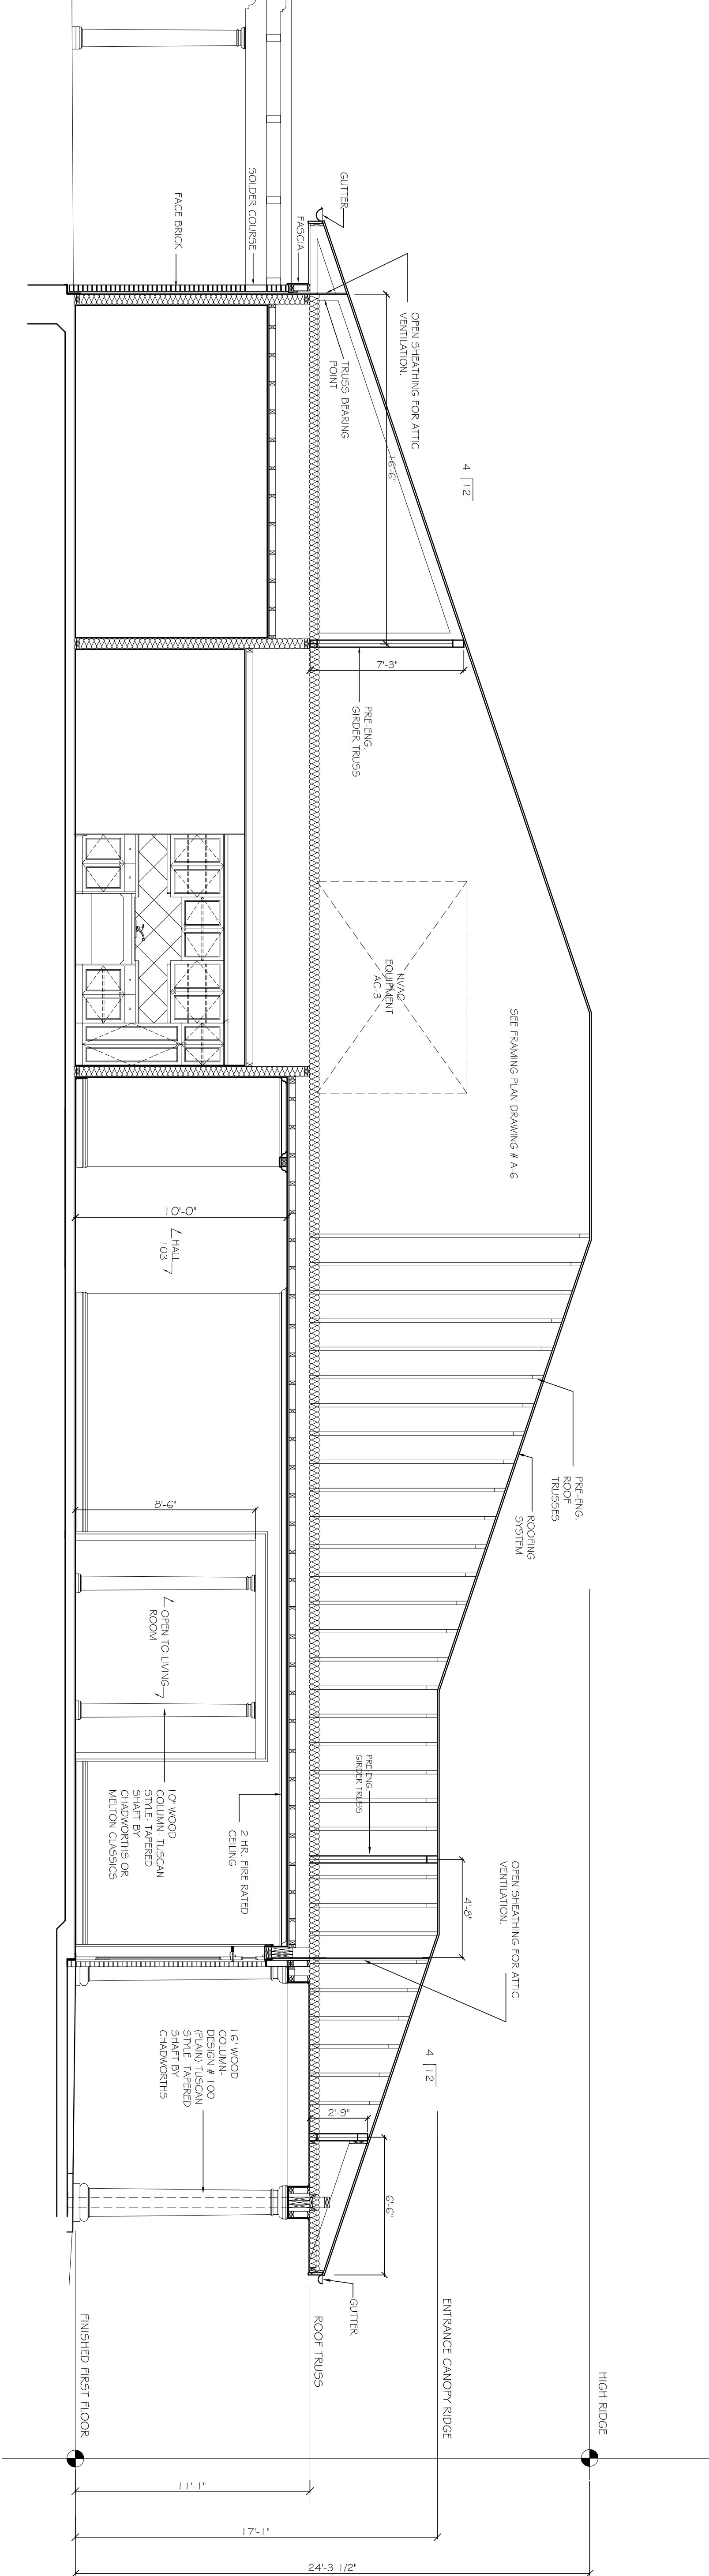


TRANSVERSE BUILDING SECTION B-B

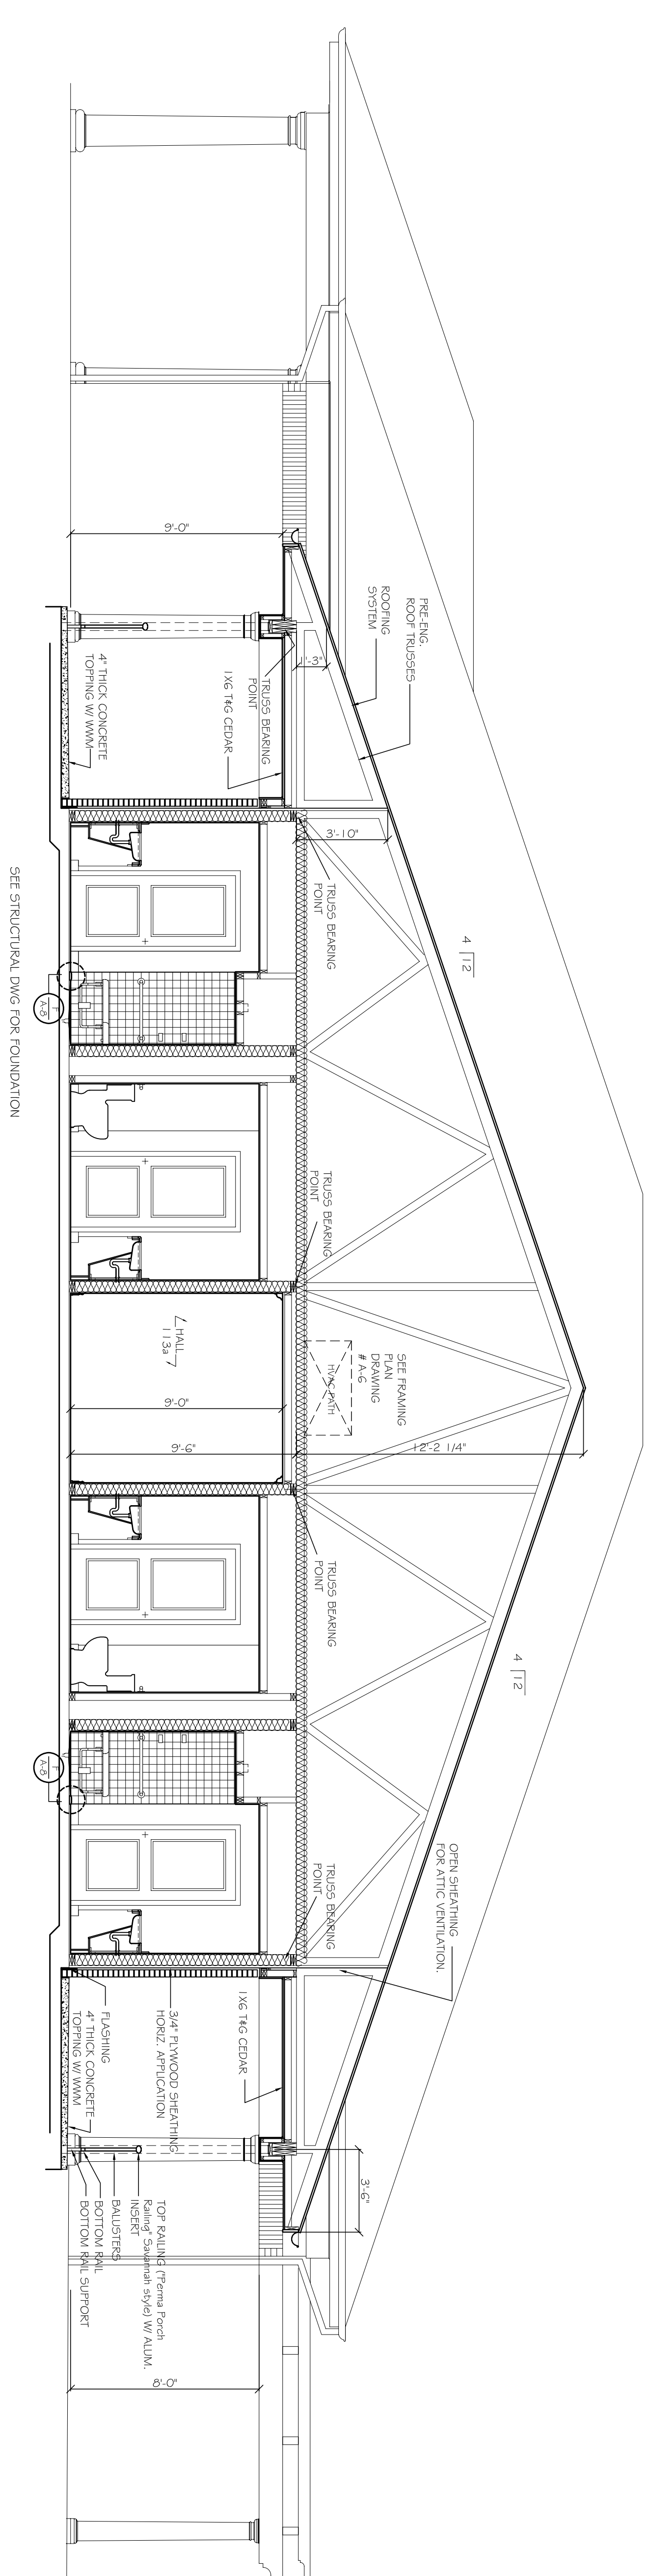

TRANSVERSE BUILDING SECTION C-C

SILL DETAIL @ EXTERIOR CONC. TOPPING  
SCALE 1 1/2"=1'-0"

SILL DETAIL @ TYPICAL FOUNDATION  
SCALE 1 1/2"=1'-0"

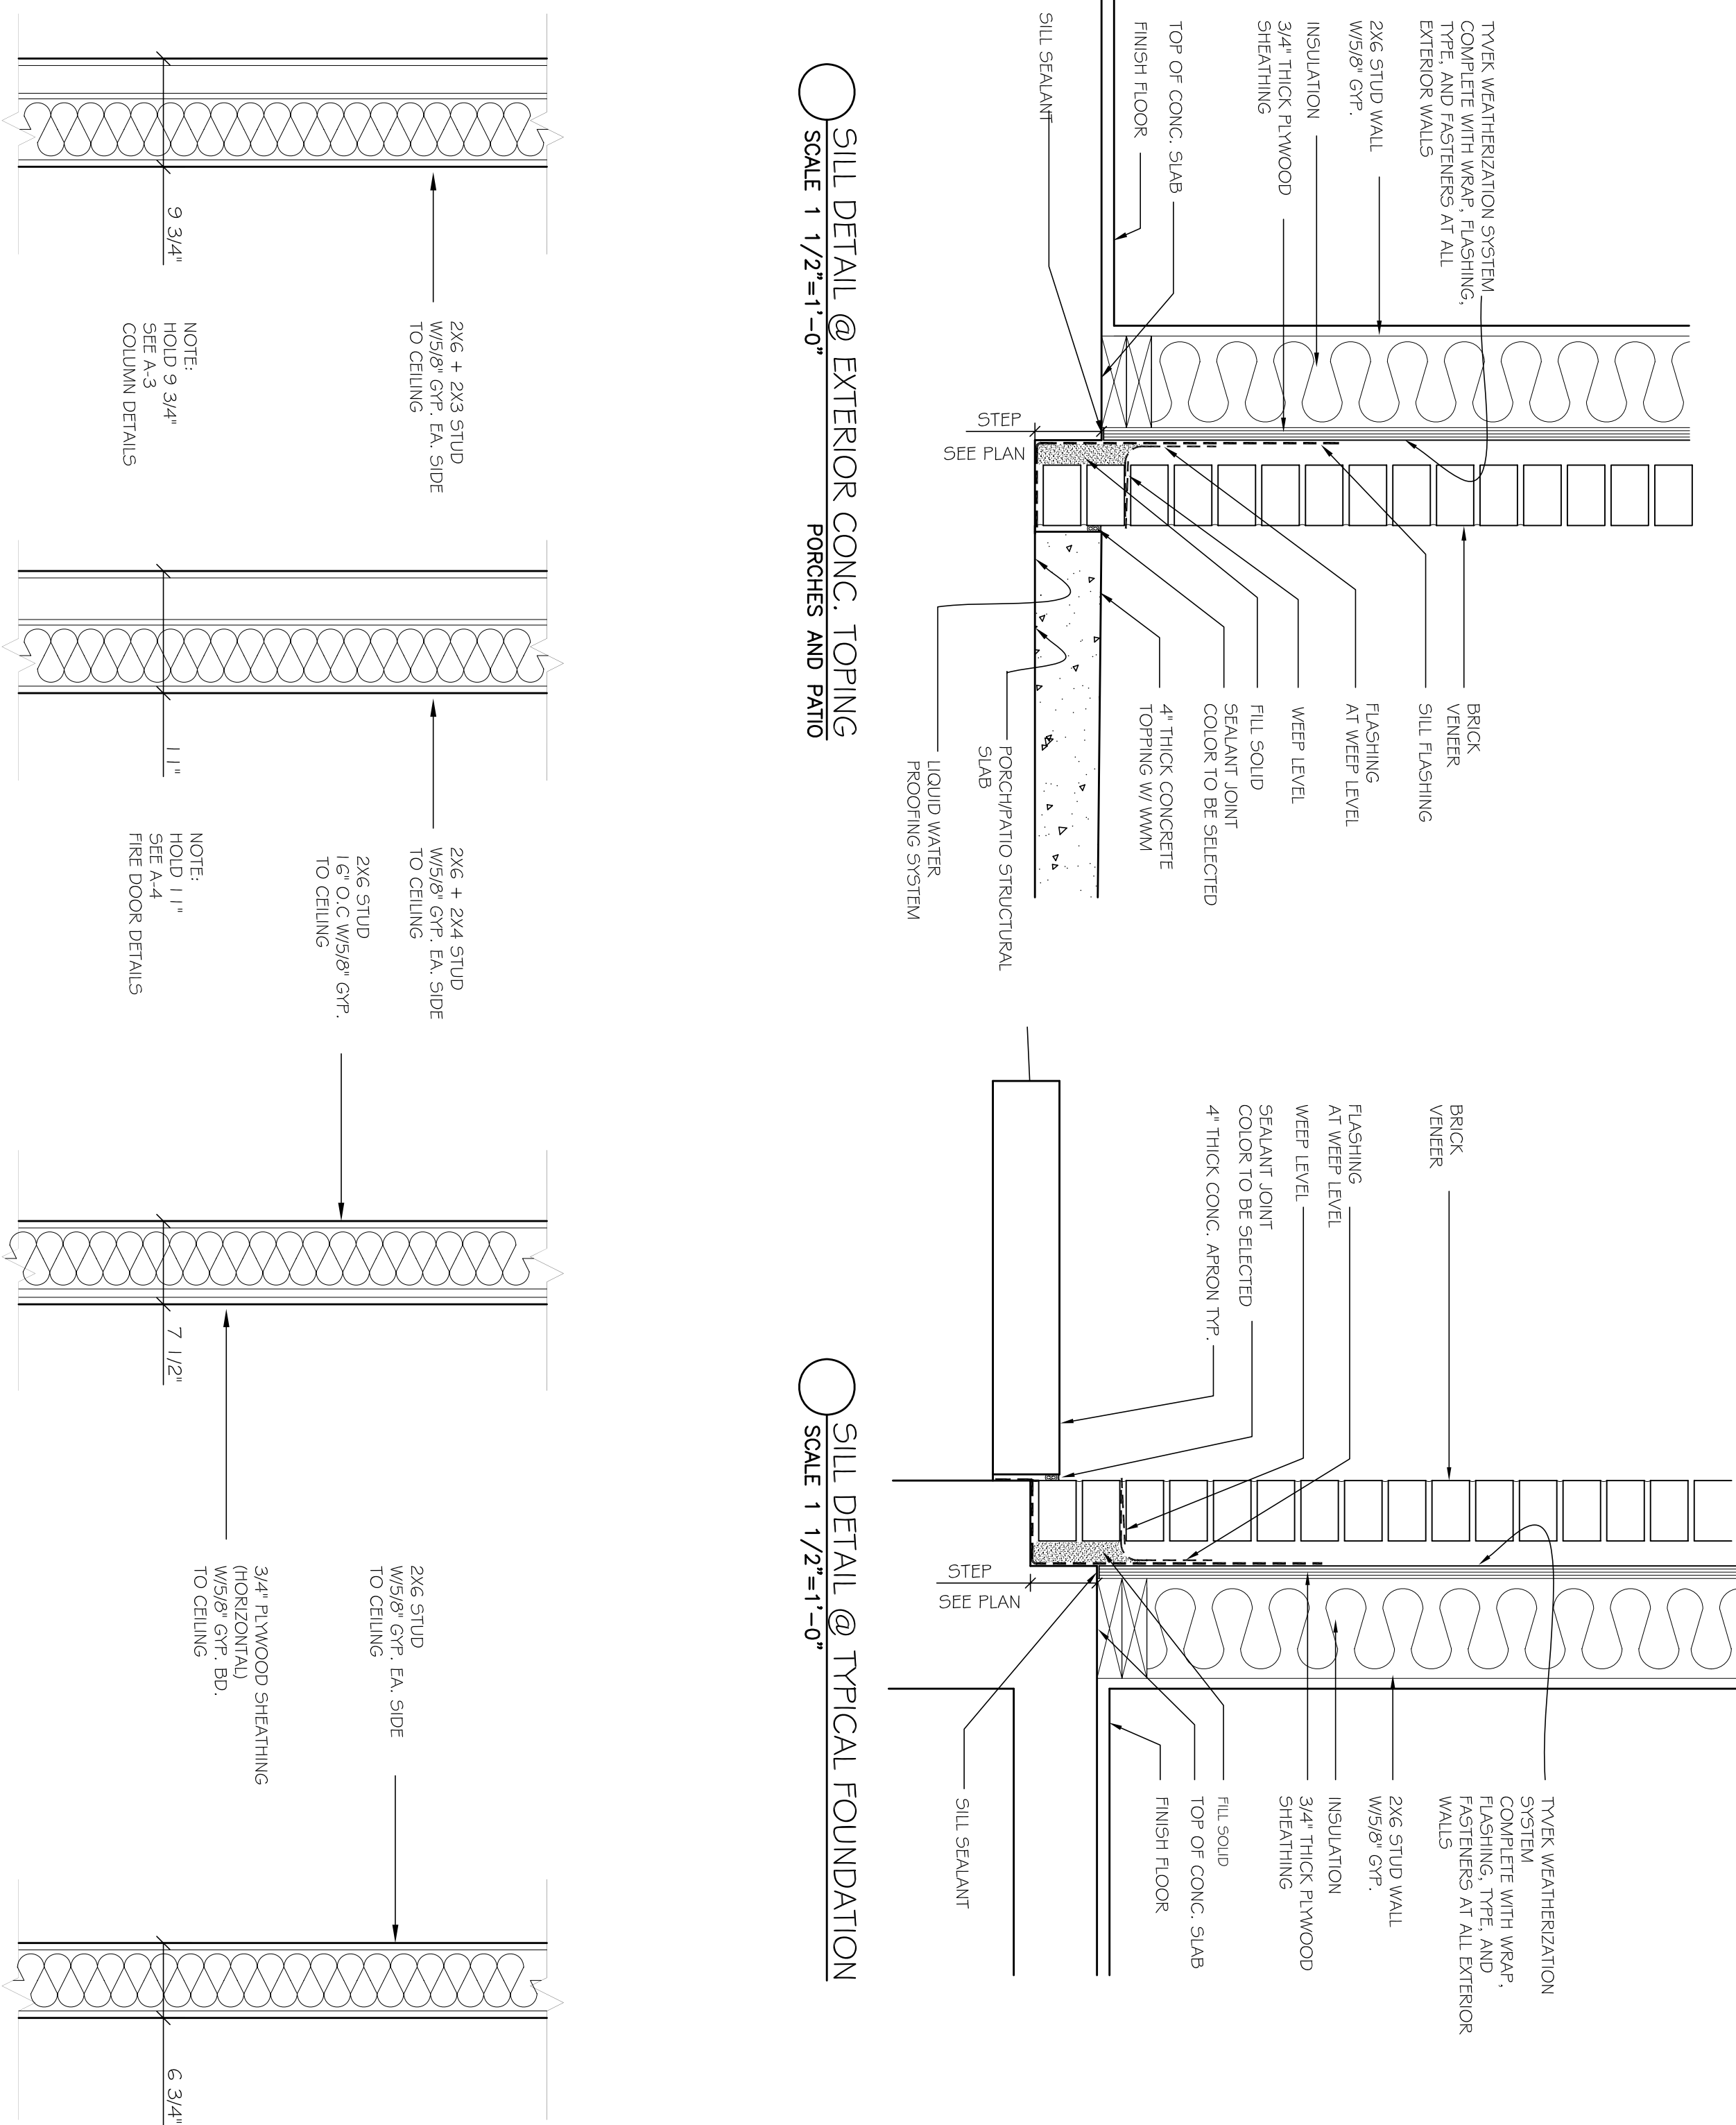


PARTITION TYPE  
SCALE 1"=1'-0"

PARTITION TYPE  
SCALE 1"=1'-0"

PARTITION TYPE  
SHEAR WALL - SEE DWG. # A-5

PARTITION TYPE  
BEARING WALL - PARTITION UNLESS OTHERWISE NOTED

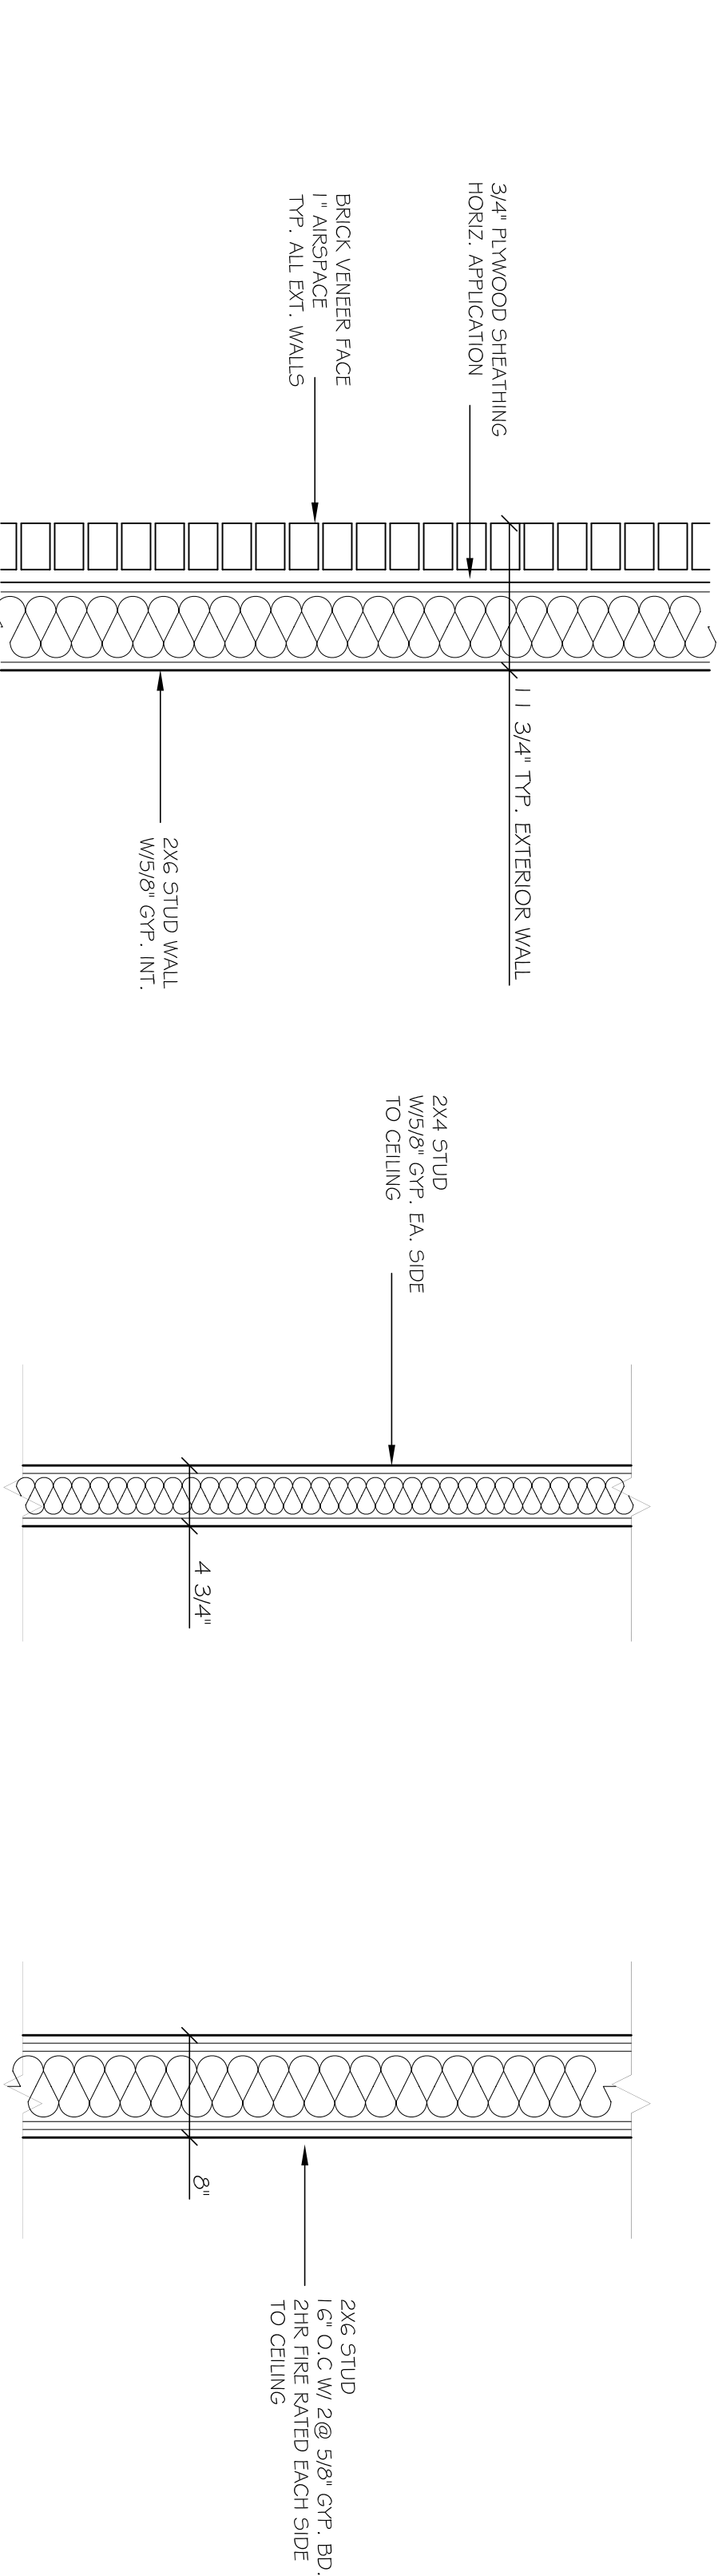

TYP. EXTERIOR WALL  
SCALE 1 1/2"=1'-0"

PARTITION TYPE  
ALL CLOSET AREAS

PARTITION TYPE  
2x6, FIRE RATED