


| BUILDING SCHEDULE | |
|-------------------|---|
| BUILDING NUMBER | UTILIZATION |
| 1 | DIRECTORS SUITE, FISCAL MEDICAL SVC. ADMIN. QUALITY MANAGEMENT, NUCLEAR MEDICINE, MEDICAL WARDS, MEDICAL CLINICS, SPD, DENTAL |
| 2 | DIETITICS, KITCHEN, DINING, LIBRARY, PREVENTIVE, SPD, MEDICINE CLINIC, NURSING ED., MEDIA CENTER |
| 3 | MEDICAL & SURGICAL WARDS, OUTPATIENT PHARMACY, SPECIALITY CLINICS, BIO-MED, PRIMARY CARE CLINIC, WOMEN'S CLINIC, GI LAB, AMBULATORY SURGERY |
| 4 | FILE ROOM, PREVENTIVE MED & REHAB SERVICE |
| 5 | AM&M, PHARMACY, OT & KT CLINICS, EMS, SECURITY, IRM, VSN OFFICES, MCAC, PROSTETICS |
| 6 | HUMAN RESOURCES, WHEELCHAIR CLINIC, CHILDCARE, PHARMACY ADMIN. SVC., SECURITY |
| 7 | PSYCHIATRIC WARDS, OT CLINIC, PACS, CHAPLIN SVC., TN VETRANS SVC. |
| 8 | SOCIAL WORK SERVICE, G.E.C., CHAPEL, LONG TERM CARE |
| 9 | PSYCHOLOGY TESTING, MENTAL HEALTH ADMINISTRATION, MUSIC THERAPY, CENTRAL REPRODUCTION AND MAILROOM, PT CLINIC, L.T.C. REHAB, BUS OFFICE, FISCAL |
| 10 | AFGE, SECURITY, SARP, YORK HOUSE |
| 11 | HOPTEL, VOCATIONAL/TRANSITIONAL LIVING |
| 12 | STORAGE |
| 13 | ENGINEERING SHOPS |
| 14 | STORAGE, EMS |
| 15 | ENGINEERING SHOPS, SAFETY / M&O |
| 16 | BOILER PLANT |
| 18 | ENGINEERING OFFICE |
| 19 | ENGINEERING PROJECTS |
| 24 | SEWAGE DISPOSAL PLANT |
| 29 | CITY |
| 30 | FLAGPOLE AND BENCHMARK |
| 55 | ENGINEERING STORAGE |
| 57 | ENGINEERING STORAGE |
| 63 | SEWAGE PUMPING STATION |
| 69 | ENGINEERING STORAGE AND EMERGENCY FIELD HOSPITAL |
| 72 | GARAGE FOR BLDG. 18 QUARTERS |
| 73 | GARAGE FOR BLDG. 19 QUARTERS |
| 79 | DAM |
| 81 | ENGINEERING AND BLDG. MGMT. STORAGE |
| 90 | EMS STORAGE |
| 93 | RECREATION SHELTER |
| 94 | RECREATION SHELTER (GOLF COURSE) |
| 95 | ENGINEERING STORAGE |
| 97 | ENGINEERING STORAGE |
| 103 | RECREATION SHELTER |
| 105 | MECHANICAL BLDG. FOR BLDG. 117 |
| 107 | SPECIAL ACTIVITIES |
| 108 | ENGINEERING STORAGE |
| 109 | COOLING TOWER |
| 111 | ELECTRICAL SUBSTATION |
| 112 | CONSOLIDATED MAIL OUT PHARMACY |
| 113 | RECREATION SHELTER |
| 114 | RECREATION SHELTER (GOLF COURSE) |
| 115 | RECREATION SHELTER (GOLF COURSE) |
| 116 | 120 BED N.H.C.U. |

| | |
|-----|--|
| 117 | ADMISSIONS, SURGERY, OUTPATIENT CLINICS, LABORATORY SVC., SECURITY, EMERGENCY ROOM |
| 118 | CMOP STORAGE, PAPS, LAUNDRY |
| 119 | EQUIPMENT STORAGE SHED |
| 120 | 10 BED M.I.C.U., RADIOLOGY |
| 121 | FUEL PUMPING STATION |
| 146 | WAREHOUSE |
| 147 | ENGINEERING ADMINISTRATION |
| 148 | BACKFLOW PREVENTER SHELTER |
| 149 | FOOD AND VENDING |

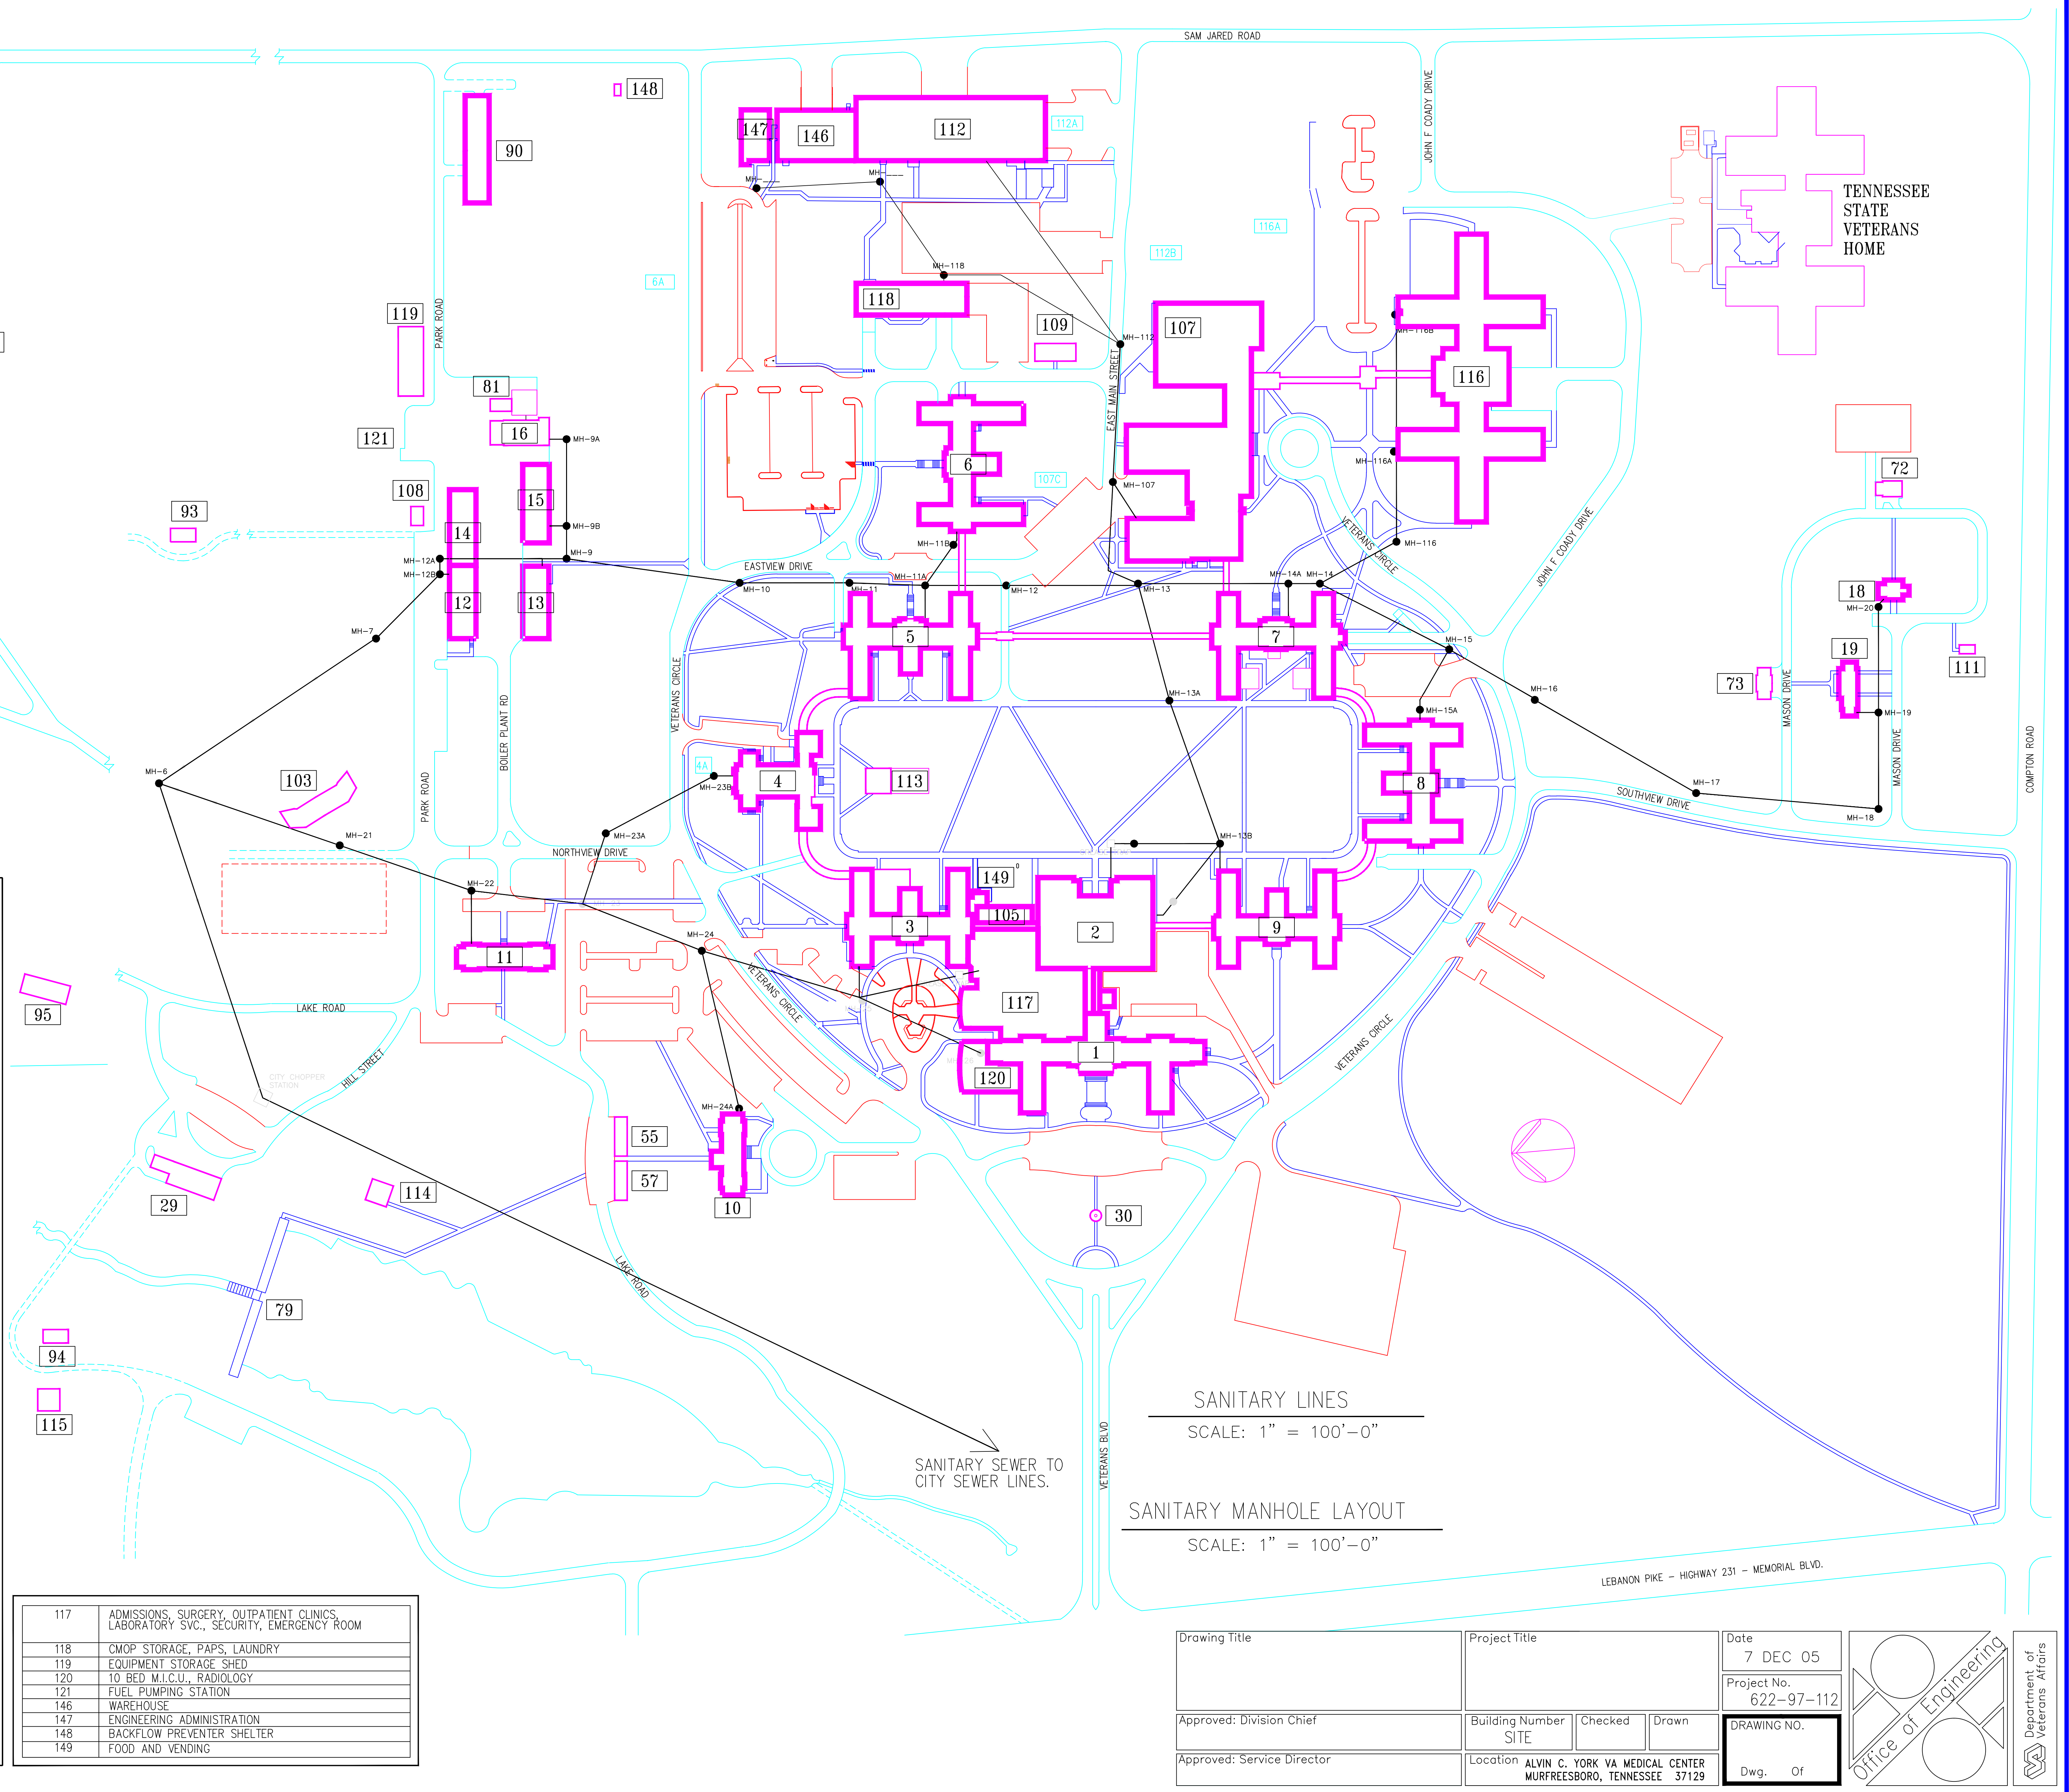

SANITARY LINES
SCALE: 1" = 100'-0"

SANITARY MANHOLE LAYOUT
SCALE: 1" = 100'-0"

| | | | | | |
|----------------------------|--|--|--|------------------|--|
| Drawing Title | | Project Title | | Date 7 DEC 05 | |
| Approved: Division Chief | | Building Number SITE | | Checked Drawn | |
| Approved: Service Director | | Location ALVIN C. YORK VA MEDICAL CENTER MURFREESBORO, TENNESSEE 37129 | | Dwg. Of | |

Office of Engineering

Department of Veterans Affairs