

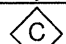
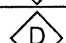

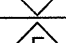


SHOCK ARRESTOR SCHEDULE			
P.D.I. SYMBOL	FIXTURE UNITS	SIZE	MODEL NUMBER*
	1-11	1/2" NPT	SC-500
	12-32	3/4" NPT	SC-750
	33-60	1" NPT	SC-1000
	61-113	1 1/4" NPT	SC-1250
	114-154	1 1/2" NPT	SC-1500
	155-330	2" NPT	SC-2000

NOTE: ALL ARRESTORS SHALL BE "A" UNLESS NOTED OTHERWISE.  
\* MODEL NUMBERS ARE PRECISION PLUMBING PRODUCTS.

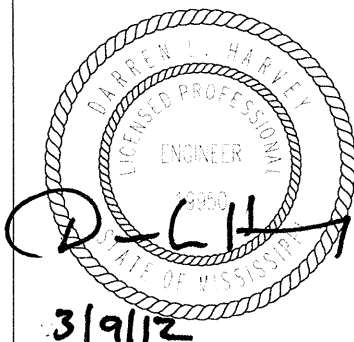
FIXTURE CONNECTION SCHEDULE					
MARK	FIXTURE DESCRIPTION	COLD WATER	HOT WATER	DRAIN	VENT
P-103	WATER CLOSET - WALL HUNG - STAFF	1"	----	4"	2"
P-110	WATER CLOSET - FLOOR MOUNTED - VANDAL RESISTANT	1"	----	4"	2"
P-402	LAVATORY - WALL HUNG - ELBOW CONTROL	1/2"	----	2"	2"
P-415	LAVATORY - WALL HUNG - VANDAL RESISTANT	1/2"	1/2"	2"	2"
P-502	SERVICE SINK - FLOOR MOUNTED	3/4"	3/4"	3"	2"
P-524	S.S. SINK - STAFF - 1 COMPARTMENT	1/2"	1/2"	2"	2"
P-528	S.S. SINK - STAFF - 2 COMPARTMENT	1/2"	1/2"	2"	2"
P-604	ELECTRIC WATER COOLER	1/2"	----	2"	2"

PIPING MATERIALS SCHEDULE	
PLUMBING SYSTEM	PLUMBING MATERIAL DESCRIPTION
STORM DRAIN PIPING	STANDARD WEIGHT CAST IRON PIPE, W/ NO-HUB JOINTS (ABOVE SLAB)
SANITARY DRAIN PIPING	STANDARD WEIGHT CAST IRON PIPE, W/ NO-HUB JOINTS (ABOVE SLAB)
VENT PIPING	STANDARD WEIGHT CAST IRON PIPE, W/ NO-HUB JOINTS (ABOVE SLAB)
DOMESTIC WATER PIPING	TYPE 'L' COPPER TUBING, W/ WROUGHT COPPER FITTINGS
FIRE PROTECTION PIPING	SCHEDULE 40 BLACK STEEL PIPE ,W/ CAST IRON FITTINGS
MEDICAL GAS PIPING	TYPE 'K' COPPER TUBING, W/ BRAZED WROUGHT COPPER FITTINGS

Revision	Date

CONSULTANTS:

**Smith Seckman Reid, Inc.**  
11460 Tomahawk Creek Pkwy Suite 320  
Leawood, Kansas 66211  
p. (913) 319-3562  
f. (913) 319-3579  
www.ssr-inc.com



ARCHITECT:

**Ta TOMPKINS ARCHITECTS**

507 Walnut Street, Suite 200, Kansas City, MO 64106  
p. 816 472.5656 f. 816 472.5657 www.tom-arch.com

COPYRIGHT 2011 BY TOMPKINS ARCHITECTS INC. ALL RIGHTS RESERVED. NO PART OF THESE DOCUMENTS MAY BE REPRODUCED, STORED IN A RETRIEVAL SYSTEM, OR TRANSMITTED IN ANY FORM OR BY ANY MEANS, ELECTRONIC, MECHANICAL, PHOTOCOPYING, RECORDING, OR OTHERWISE, WITHOUT THE PRIOR WRITTEN PERMISSION OF TOMPKINS ARCHITECTS INC.

Drawing Title

Plumbing Schedules

Approved:

Project Title

RENOVATE 3K FOR MENTAL  
KEALTH O/P CLINICS

Project Number

586-09-114

Building Number

3K

Location

G.V. (SONNY) MONTGOMERY VA MEDICAL CENTER

Date

03/09/2012

100% SUBMISSION

Drawing Number

PL-02

G.V. (SONNY)  
MONTGOMERY VA  
MEDICAL CENTER  
1500 E WOODROW WILSON  
JACKSON, MS  
39216

