


OPTION #1 (BASEMENT)

VA PITTSBURGH HEALTH CARE SYSTEM
Pittsburgh, PA

TimHaa s
ENGINEER ARCHITECTS

550 Township Line Road, Suite 100, Blue Bell, PA 19422
T 610 347 0200 | www.timhaas.com

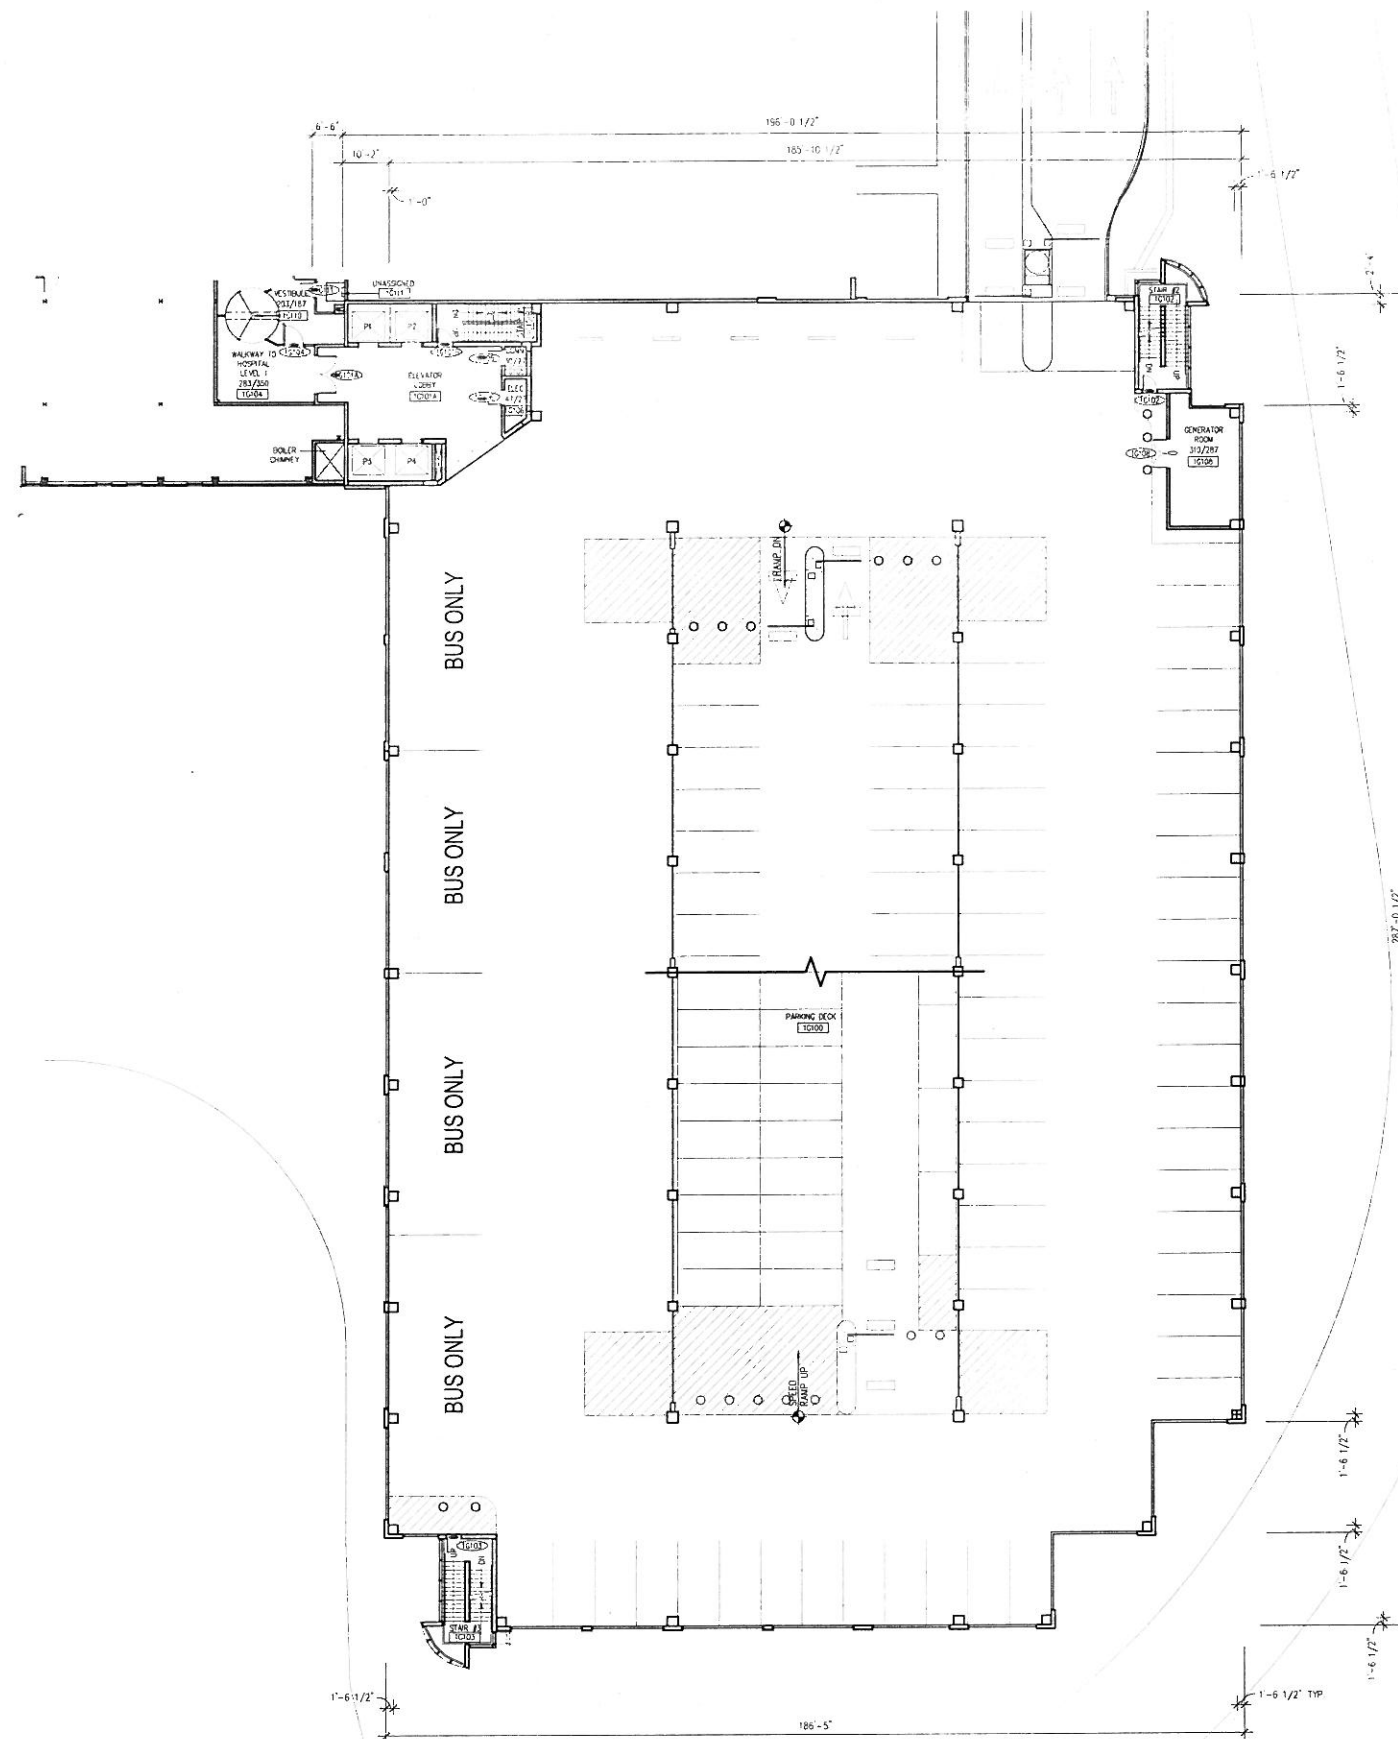


OPTION #1 (LEVEL 1)


VA PITTSBURGH HEALTH CARE SYSTEM
Pittsburgh, PA

TimHaa s
ENGINEER ARCHITECTS


550 Township Line Road, Suite 100, Blue Bell, PA 19422
T 484 342 0200 | www.timhaas.com

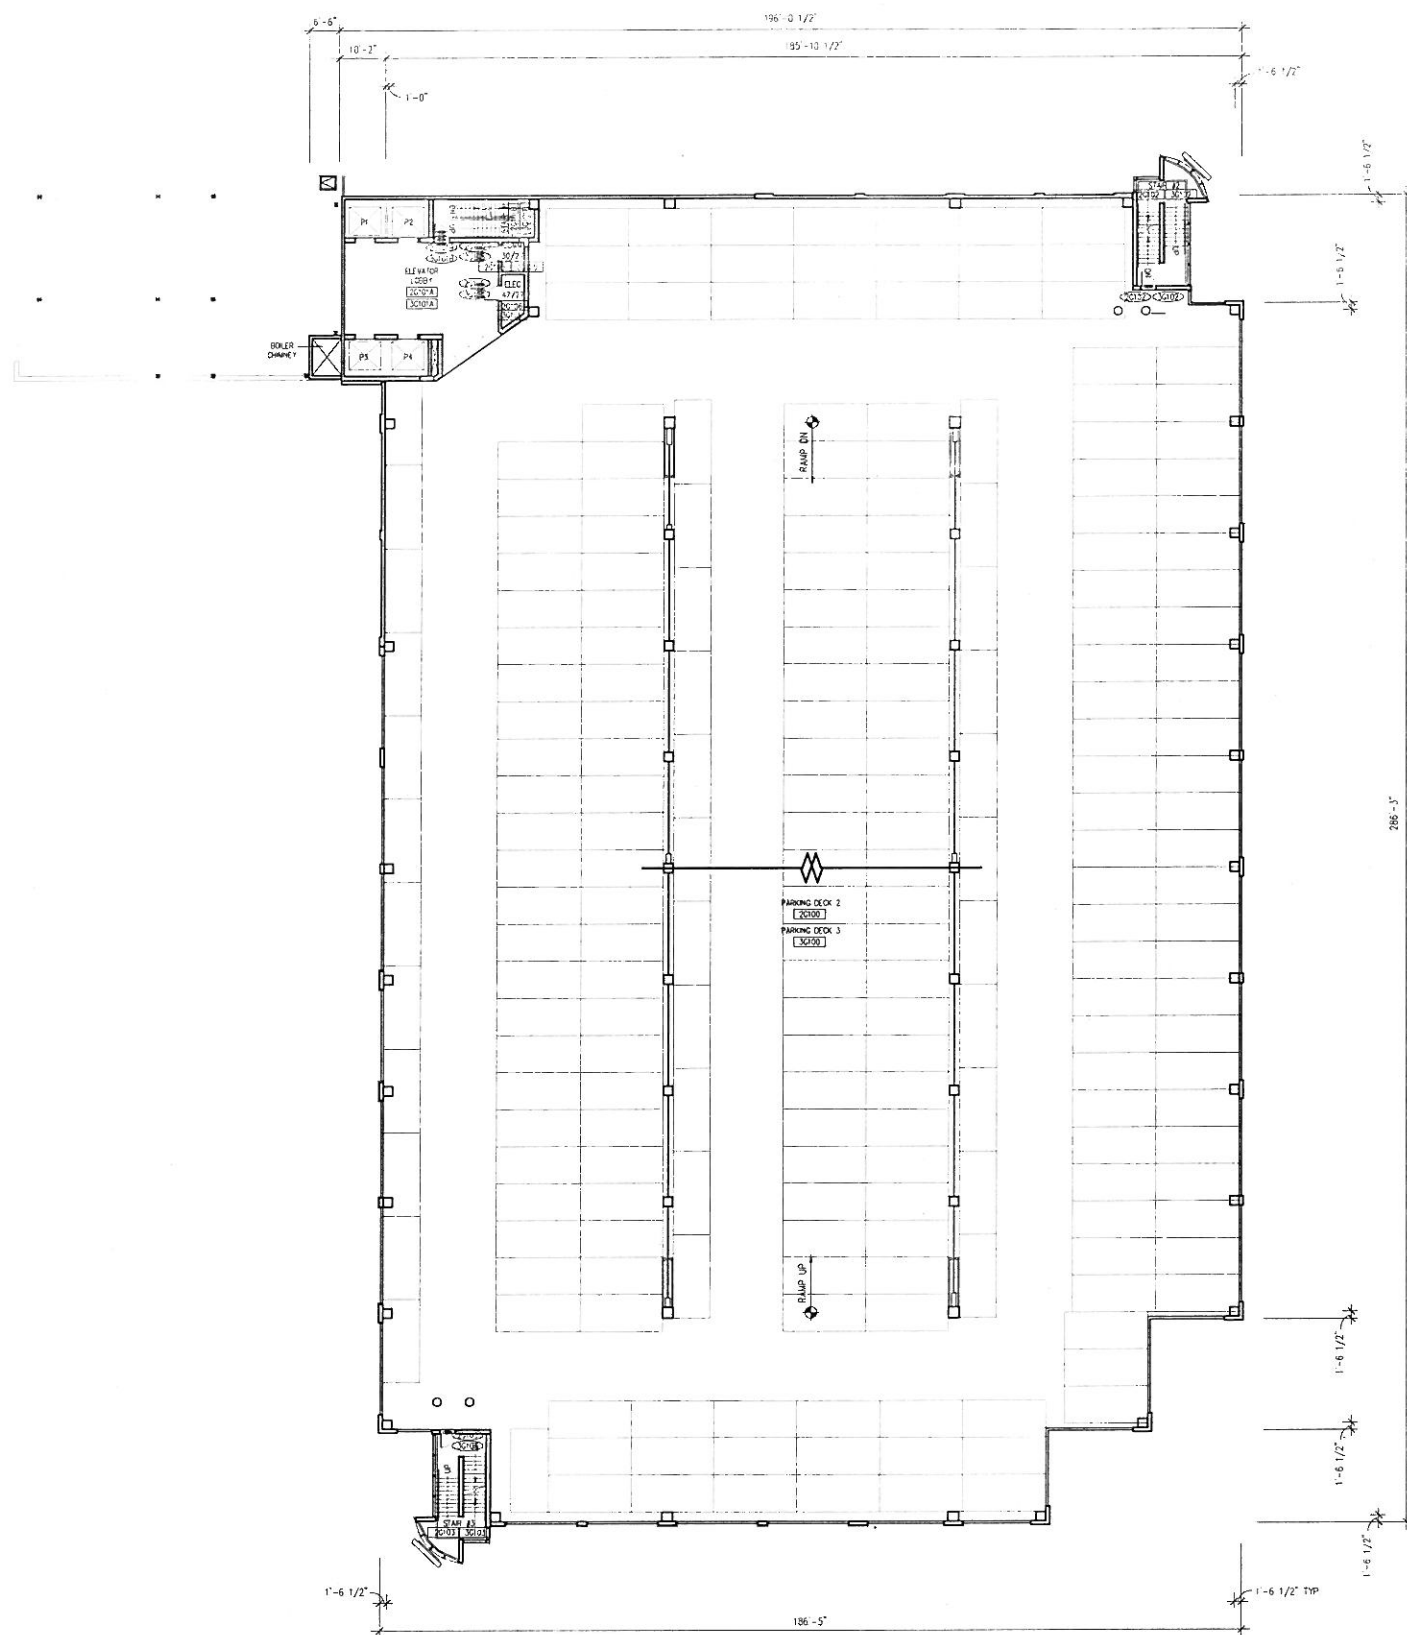


OPTION #1 (LEVEL 2 & 3)

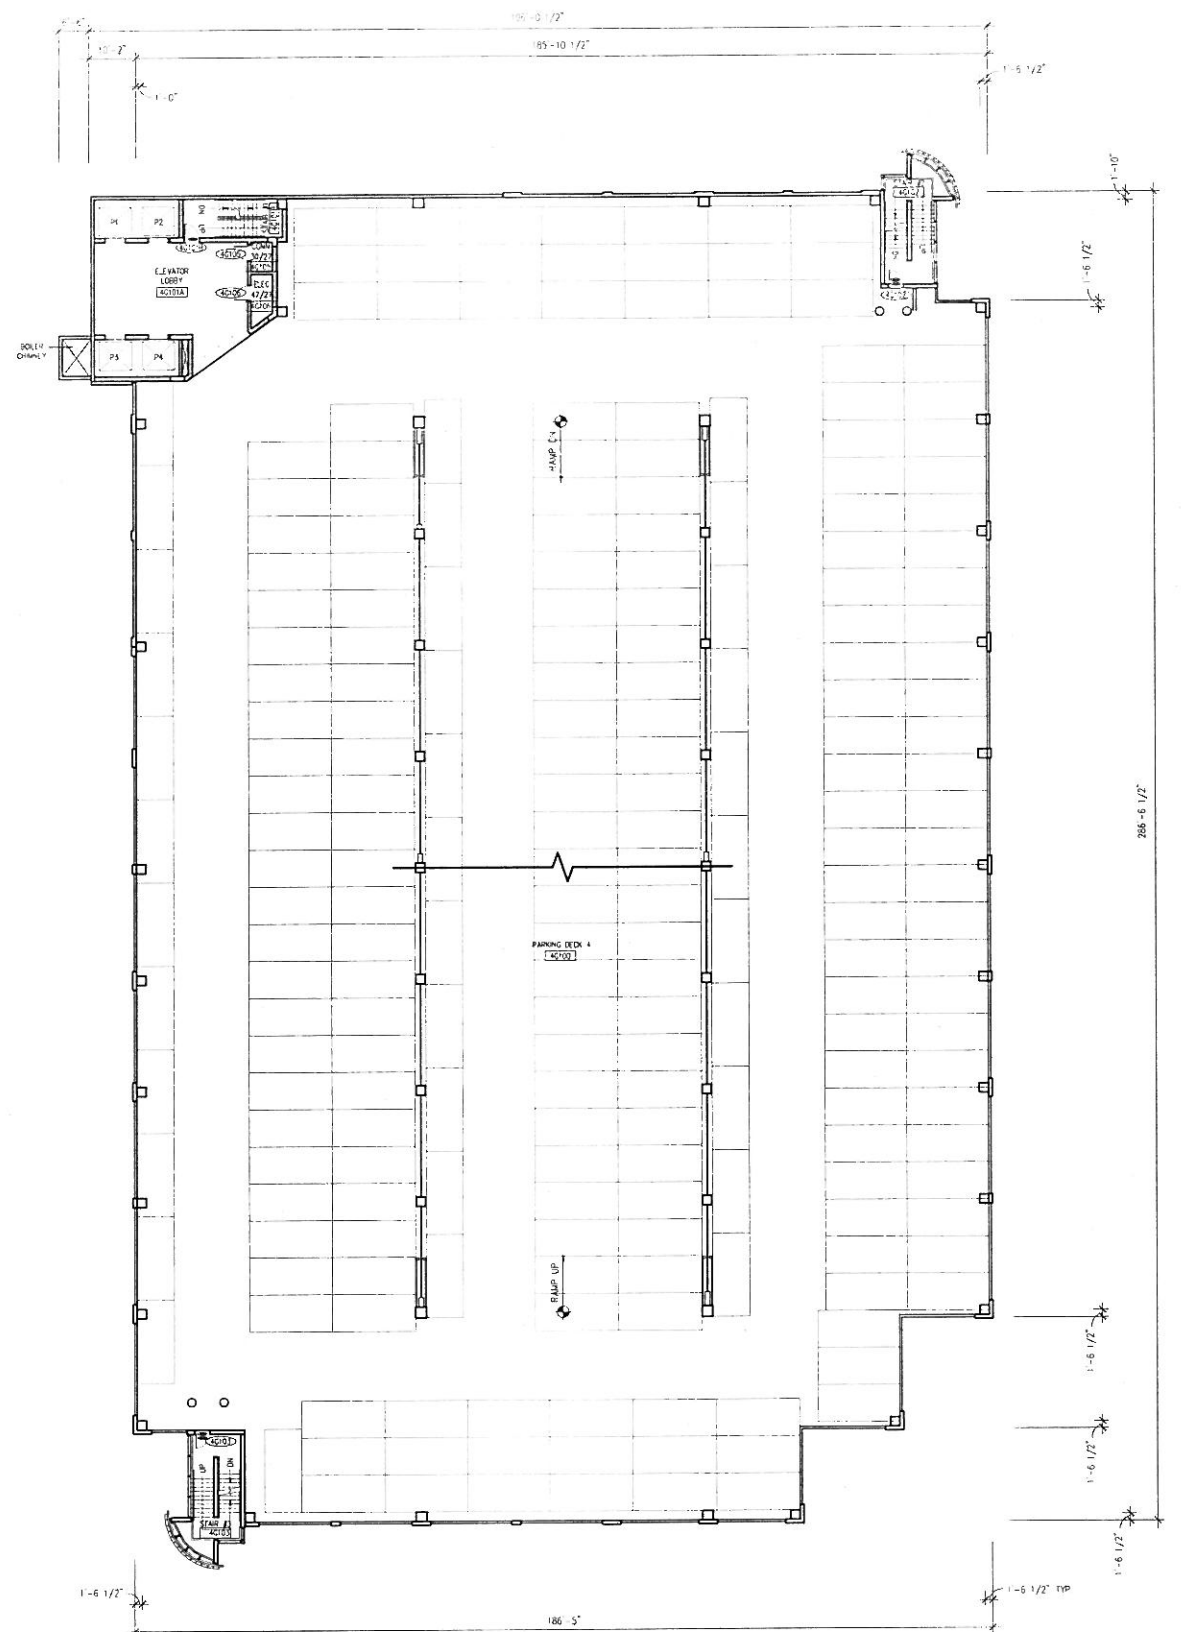

OPTION #1 (LEVEL 4)

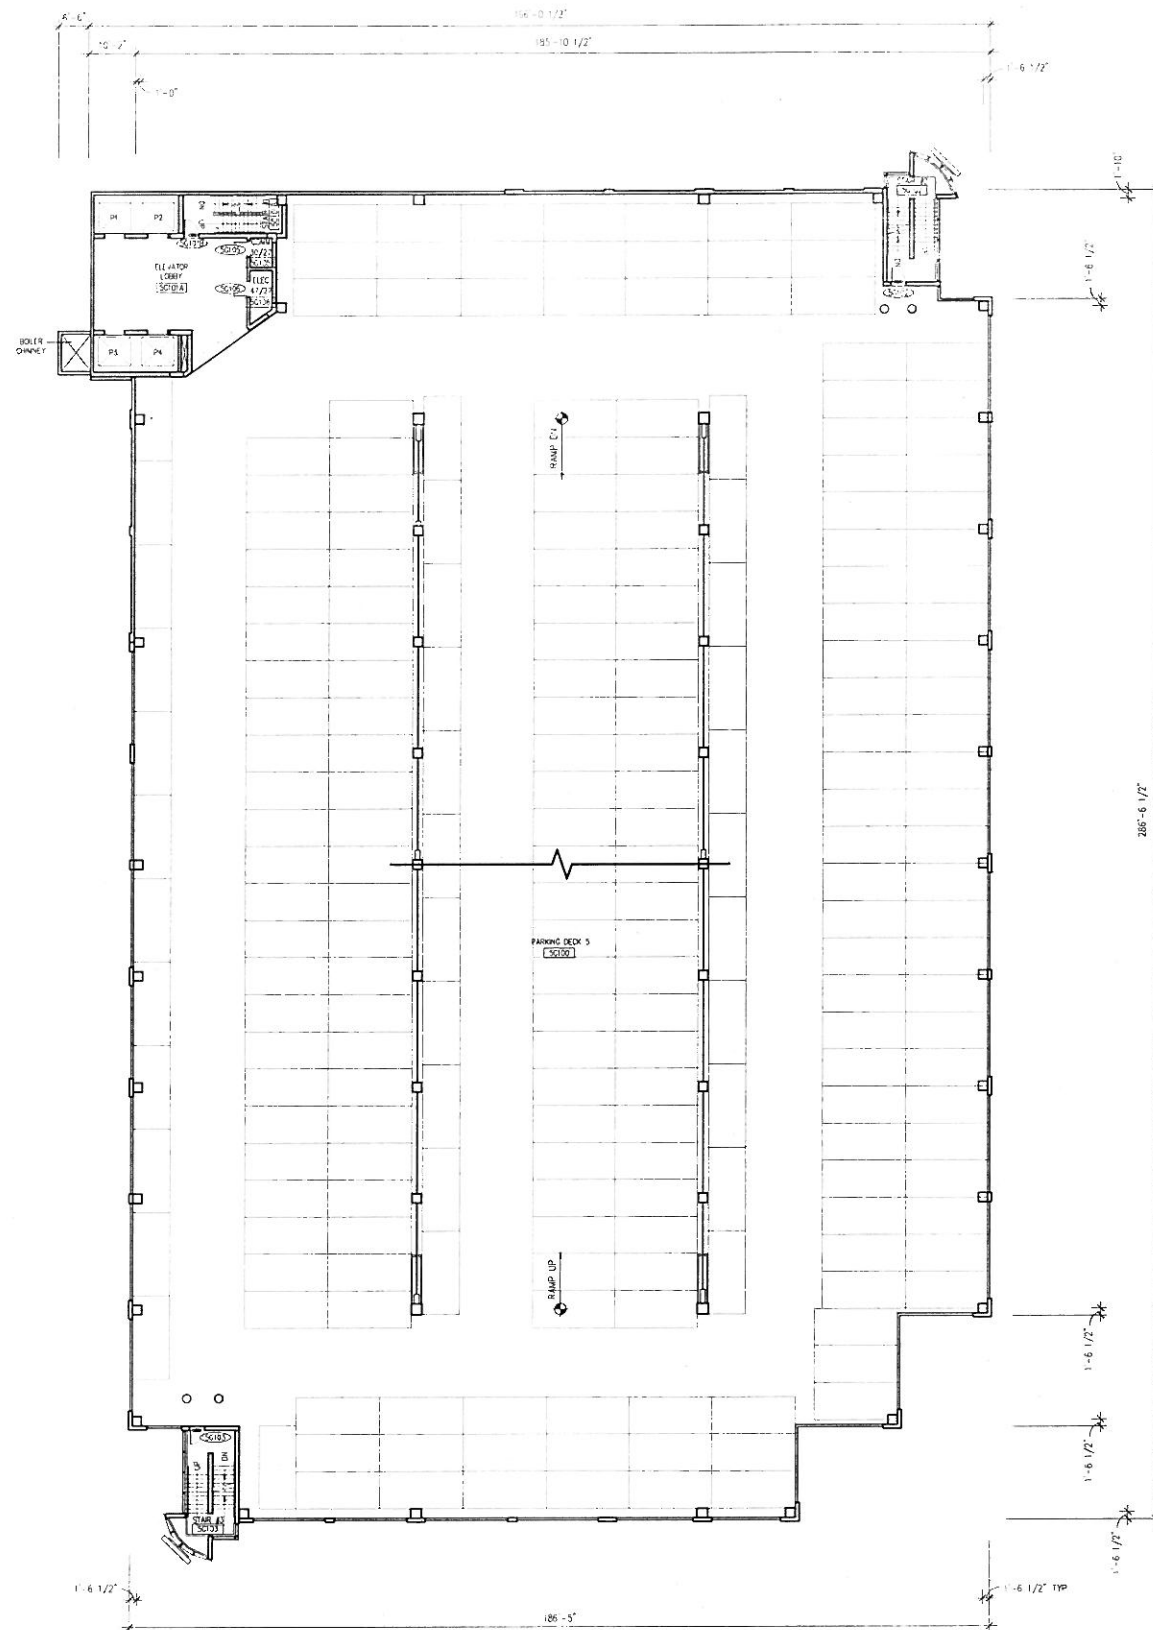

OPTION #1 (LEVEL 5)

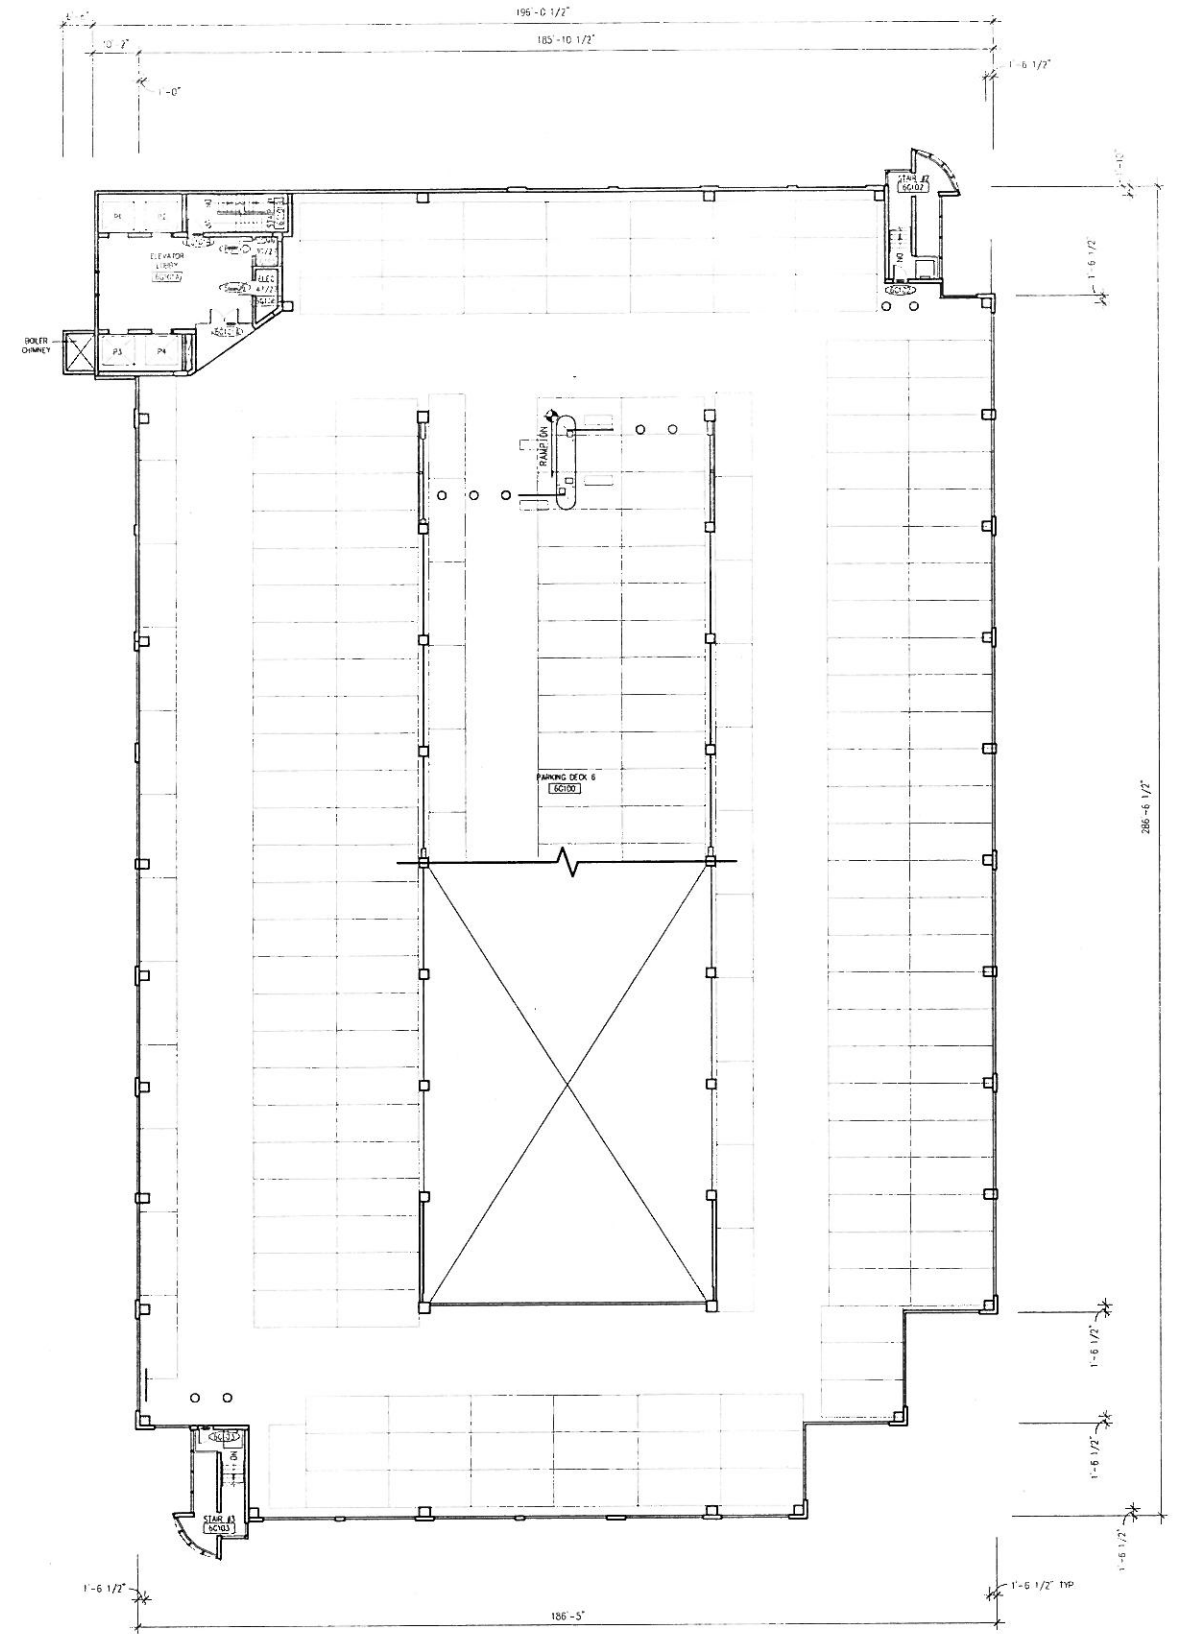

OPTION #1 (LEVEL 6)