

EQUIP/FURNITURE SCHEDULE 1

JSN Number	JSN Description	Quantity	Blocking Required	Furnish/Installation	New (N) or Relocate (R)
4101	SOILED UTILITY ROOM				
M1080	Dispenser, Paper Towel, SS, Surface Mid	1		VC	N
A5070	Dispenser, Soap, Liquid, Wall Mounted	1		VC	N
A5090	Dispenser, Sanitary Napkin, SS, Surface Mid	1		CC	N
A1012	Telephone, Wall Mounted, 1-Line	1		VV	N
A5106	Waste Disposal Unit, Sharps w/Glove Dispenser	1		VV	N
4103	SOILED EQUIPMENT				
U1005	Bed Bug Eradication Equip	1		VV	N
F0535	Cart, Utility	1		VV	N
A5080	Dispenser, Paper Towel, SS, Surface Mid	1		VC	N
A5070	Dispenser, Soap, Liquid, Wall Mounted	1		VC	N
4104	MED/SURG/ ISOLATION				
M7010	Bed, Patient, Hill Rom Versa Care	2		VV	R
F0400	Clock, Battery, 12" Diameter	2		VV	N
M1801	Computer, Microprocessing with Flat Panel Monitor	2		VV	N
A5077	Dispenser, Hand Sanitizer, Wall Mounted	1		VV	VC
A5080	Dispenser, Paper Towel, SS, Surface Mid	1		VC	N
A5070	Dispenser, Soap, Liquid, Wall Mounted	1		VC	N
A1205	Lift System, Overhead, Patient Room with Bath	1		VV	N
M0515	Monitor, Television, Patient Room	1		VC	N
M0515	Monitor, Television, Patient Room	1		VC	N
M4116	Monitor, Vital Signs	2		VV	N
U0001	PPE Dispenser, Wall Mounted	1		VV	N
M4266	Pump, Volumetric w/Mobile Stand	2		VV	R
A1110	Rail System, Utility Gas and Electric	2		CC	N
F0265	Recliner Chair	1		VV	N
M7040	Table, Overhead	2		VV	R
A1015	Telephone, Desk, With Speaker	2		VV	N
A5210	Television Bracket	2		VV	N
A5180	Track, Cubicle Surface Mounted, With-Curtain	2		CC	N
A1110M	Vital Monitor Mounting Bracket	2		CC	VC
A5108	Waste Disposal Unit, Sharps w/Glove Dispenser	1		VV	N
F2017	Waste Receptacle, 24 Gallon, Step-On, Lid	1		VV	N
F2000	Wastpaper Basket-Rectangular	1		VV	N
F3050	White Board	2		CC	VC
M1802	Workstation, Computer, Retractable, Wall Mounted	2		CC	N
4104A	PATIENT TOILET/SHOWER ISOLATION				
A5205	Bar, Towel, 1"Diameter, SS, Surface Material	1		CC	N
A5030	Bench, Stall, Shower, Built-In	1		CC	N
A5080	Dispenser, Paper Towel, SS, Surface Mid	1		VC	N
A5070	Dispenser, Soap, Liquid, Wall Mounted	2		VC	N
A5202	Dispenser, Toilet Tissue, SS, 2-Roll, Surface Mid	1		VC	N
A5090	Disposal, Sanitary Napkin, SS, Surface Mounted	1		CC	N
A5145	Garmet Hook	1		CC	VC
U0002	Hand Loton Dispenser, Wall Mounted	1		VC	N
A1205	Lift System, Overhead, Patient Room with Bath	1		VV	N
A1066	Mirror, Float Glass, SS Frame	1		CC	N
A5170	Rod, Shower Curtain, 1"Diameter, W/ Curtain & Hooks	1		CC	N
A5110M	Roll-In Shower Grab Bar System-42" Horizontal Grab Bar, 24" Horizontal Grab Bar and 18" Vertical Grab Bar	1		CC	N
A5109	Toilet Grab Bar System, 1-1/4" Dia., SS, W/C Accessible with Swing Up Grab Bar, 24" Horizontal Grab Bar, 42" Horizontal Grab Bar, 18" Vertical Grab Bar	1		CC	N
F2017	Waste Receptacle, 24 Gallon, Step-On, Lid	1		VV	N
4106	ANTEROOM (AIRBORNE INFECTION ISOLATION)				
E0948-M	Cart, Isolation	1		VV	N
A5080	Dispenser, Paper Towel, SS, Surface Mid	1		VC	N
A5070	Dispenser, Soap, Liquid, Wall Mounted	1		VC	N
M0372	Frame, Infectious Waste Bag with Lid	1		VV	N
A5145	Garmet Hook	1		CC	VC
M3070	Hampers Linen Mobile with Lid	1		VV	N
A1066	Mirror, Float Glass, SS Frame	1		CC	N
A5108	Waste Disposal Unit, Sharps w/Glove Dispenser	1		VV	N
F2017	Waste Receptacle, 24 Gallon, Step-On, Lid	1		VV	N
4107	CLEAN UTILITY				
F0535	Cart, Utility	1		VV	N
A5080	Dispenser, Paper Towel, SS, Surface Mid	1		VC	N
A5070	Dispenser, Soap, Liquid, Wall Mounted	1		VC	N
U1018	Sage Bath System	1		VV	N
M3015	Warmer, Blanket	1		VV	N
4108	MED/SURG/ ISOLATION				
M7010	Bed, Patient, Hill Rom Versa Care	2		VV	R
F0400	Clock, Battery, 12" Diameter	2		VV	N
F3200	Clock, Battery, 12" Diameter	2		VV	N
M1801	Computer, Microprocessing with Flat Panel Monitor	2		VV	N
A5077	Dispenser, Hand Sanitizer, Wall Mounted	1		VV	VC
A5080	Dispenser, Paper Towel, SS, Surface Mid	1		VC	N
A5070	Dispenser, Soap, Liquid, Wall Mounted	1		VC	N
A1205	Lift System, Overhead, Patient Room with Bath	1		VV	N
M0515	Monitor, Television, Patient Room	1		VC	N
M0515	Monitor, Television, Patient Room	1		VC	N
M4116	Monitor, Vital Signs	2		VV	N
U0001	PPE Dispenser, Wall Mounted	1		VV	N
M4266	Pump, Volumetric w/Mobile Stand	2		VV	R
A1110	Rail System, Utility Gas and Electric	2		CC	N
F0265	Recliner Chair	1		VV	N
M7040	Table, Overhead	2		VV	R
A1015	Telephone, Desk, With Speaker	2		VV	N
A5210	Television Bracket	2		VV	N
A5180	Track, Cubicle Surface Mounted, With-Curtain	2		CC	N
A1110M	Vital Monitor Mounting Bracket	2		CC	VC
A5108	Waste Disposal Unit, Sharps w/Glove Dispenser	1		VV	N
F2017	Waste Receptacle, 24 Gallon, Step-On, Lid	1		VV	N
F2000	Wastpaper Basket-Rectangular	1		VV	N
F3050	White Board	2		CC	VC
M1802	Workstation, Computer, Retractable, Wall Mounted	2		CC	N
4114A	PATIENT TOILET/SHOWER				
A5205	Bar, Towel, 1"Diameter, SS, Surface Material	1		CC	N
A5030	Bench, Stall, Shower, Built-In	1		CC	N
A5080	Dispenser, Paper Towel, SS, Surface Mid	1		VC	N
A5070	Dispenser, Soap, Liquid, Wall Mounted	2		VC	N
A5202	Dispenser, Toilet Tissue, SS, 2-Roll, Surface Mid	1		VC	N
A5090	Disposal, Sanitary Napkin, SS, Surface Mounted	1		CC	N
A5145	Garmet Hook	1		CC	VC
U0002	Hand Loton Dispenser, Wall Mounted	1		VC	N
A1066	Mirror, Float Glass, SS Frame	1		CC	N
A5170	Rod, Shower Curtain, 1"Diameter, W/ Curtain & Hooks	1		CC	N
A5110M	Roll-In Shower Grab Bar System-42" Horizontal Grab Bar, 24" Horizontal Grab Bar and 18" Vertical Grab Bar	1		CC	N
A5109	Toilet Grab Bar System, 1-1/4" Dia., SS, W/C Accessible with Swing Up Grab Bar, 24" Horizontal Grab Bar, 42" Horizontal Grab Bar, 18" Vertical Grab Bar	1		CC	N
F2017	Waste Receptacle, 24 Gallon, Step-On, Lid	1		VV	N
4115	NOURISHMENT				
A5080	Dispenser, Paper Towel, SS, Surface Mid	1		VC	N
A5070	Dispenser, Soap, Liquid, Wall Mounted	1		VC	N
U1001	Ice Maker, Flaked, With Dispenser	1		VV	N
K4665	Oven, Microwave, Consumer	1		VV	N
K7250	Refrigerator/Freezer, 20 Cubic Feet	1		VV	N
A1012	Telephone, Wall Mounted, 1-Line	1		VV	N
F2000	Wastpaper Basket-Rectangular	1		VV	N

EQUIP/FURNITURE SCHEDULE 1

JSN Number	JSN Description	Quantity	Blocking Required	Furnish/Installation	New (N) or Relocate (R)
4108A	PATIENT TOILET/SHOWER ISOLATION				
A5205	Bar, Towel, 1"Diameter, SS, Surface Material	1		CC	N
A5030	Bench, Stall, Shower, Built-In	1		CC	N
A5080	Dispenser, Paper Towel, SS, Surface Mid	1		VC	N
A5070	Dispenser, Soap, Liquid, Wall Mounted	2		VC	N
A5202	Dispenser, Toilet Tissue, SS, 2-Roll, Surface Mid	1		VC	N
A5090	Disposal, Sanitary Napkin, SS, Surface Mounted	1		CC	N
A5145	Garmet Hook	1		CC	VC
U0002	Hand Loton Dispenser, Wall Mounted	1		VC	N
P3100	Lavatory, Vitreous China, Slat Type	1		CC	N
A1205	Lift System, Overhead, Patient Room with Bath	1		VV	N
A1066	Mirror, Float Glass, SS Frame	1		CC	N
A5170	Rod, Shower Curtain, 1"Diameter, W/ Curtain & Hooks	1		CC	N
A5110M	Roll-In Shower Grab Bar System-42" Horizontal Grab Bar, 24" Horizontal Grab Bar and 18" Vertical Grab Bar	1		CC	N
A5109	Toilet Grab Bar System, 1-1/4" Dia., SS, W/C Accessible with Swing Up Grab Bar, 24" Horizontal Grab Bar, 42" Horizontal Grab Bar, 18" Vertical Grab Bar	1		CC	N
F2017	Waste Receptacle, 24 Gallon, Step-On, Lid	1		VV	N
4109	MEDICATION ROOM				
M3015	Blanket Warmer under counter	1		VV	N
F3200	Clock, Battery, 12" Diameter	1		VV	N
A5080	Dispenser, Paper Towel, SS, Surface Mid	1		VC	N
A5070	Dispenser, Soap, Liquid, Wall Mounted	1		VC	N
M3150	Phys	1		VV	N
R6200	Refrigerator, Medication, ThermoScientific, Jewett	1		VV	N
A1012	Telephone, Wall Mounted, 1-Line	1		VV	N
A5106	Waste Disposal Unit, Sharps w/Glove Dispenser	1		VV	N
F2017	Waste Receptacle, 24 Gallon, Step-On, Lid	2		VV	N
F3050	White Board, Dry Erase	1		VV	VC
4111	NURSE STATION				
U0011	Calendar Holder	1		VV	N
F3200	Clock, Battery, 12" Diameter	1		VV	N
M1801-M	Computer, Dual Flat Screen Monitors	2		VV	N
U0010	Glucometer Docking Station	1		VV	N
F0280	Low Back Task With Arms	2		VV	N
E0049	Nurse Station, Admitting, Free Standing, 9'x4'	1		VV	N
E0412	Nurse Station, Recept, Straight, Free Std, 9'x4'	1		VV	N
U1006	Phone Charger, Multiple	2		VV	R
M1828	Printer, computer	1		VV	N
A1015	Telephone, Desk, With Speaker	2		VV	N
F2017	Waste Receptacle, 24 Gallon, Step-On, Lid	1		VV	N
F3050	White Board, Dry Erase	1		VV	VC
4114	MED/SURG				
M7010	Bed, Patient, Hill Rom Versa Care	1		VV	R
F0400	Clock, Battery, 12" Diameter	1		VV	N
F3200	Clock, Battery, 12" Diameter	1		VV	N
M1801	Computer, Microprocessing with Flat Panel Monitor	1		VV	N
A5077	Dispenser, Hand Sanitizer, Wall Mounted	1		VV	VC
A5080	Dispenser, Paper Towel, SS, Surface Mid	1		VC	N
A5070	Dispenser, Soap, Liquid, Wall Mounted	1		VC	N
A1205	Lift System, Overhead, Patient Room with Bath	2		VV	N
M0515	Monitor, Television, Patient Room	1		VC	N
M4116	Monitor, Vital Signs	1		VV	N
U0001	PPE Dispenser, Wall Mounted	1		VV	N
M4266	Pump, Volumetric w/Mobile Stand	1		VV	R
A1110	Rail System, Utility Gas and Electric	1		CC	N
F0265	Recliner Chair	1		VV	N
F0375M	Sleeper Sofa	1		VV	N
M7040	Table, Overhead	1		VV	R
A1015	Telephone, Desk, With Speaker	1		VV	N
A5210	Television Bracket	1		VV	N
A5180	Track, Cubicle Surface Mounted, With-Curtain	1		CC	N
A1110M	Vital Monitor Mounting Bracket	1		CC	VC
A5108	Waste Disposal Unit, Sharps w/Glove Dispenser	1		VV	N
F2017	Waste Receptacle, 24 Gallon, Step-On, Lid	1		VV	N
F2000	Wastpaper Basket-Rectangular	1		VV	N
F3050	White Board	1		CC	VC
M1802	Workstation, Computer, Retractable, Wall Mounted	1		CC	N
4114A	PATIENT TOILET/SHOWER				
A5205	Bar, Towel, 1"Diameter, SS, Surface Material	1		CC	N
A5030	Bench, Stall, Shower, Built-In	1		CC	N
A5080	Dispenser, Paper Towel, SS, Surface Mid	1		VC	N
A5070	Dispenser, Soap, Liquid, Wall Mounted	2		VC	N
A5202	Dispenser, Toilet Tissue, SS, 2-Roll, Surface Mid	1		VC	N
A5090	Disposal, Sanitary Napkin, SS, Surface Mounted	1		CC	N
A5145	Garmet Hook	1		CC	VC
U0002	Hand Loton Dispenser, Wall Mounted	1		VC	N
A1066	Mirror, Float Glass, SS Frame	1		CC	N
A5170	Rod, Shower Curtain, 1"Diameter, W/ Curtain & Hooks	1		CC	N
A5110M	Roll-In Shower Grab Bar System-42" Horizontal Grab Bar, 24" Horizontal Grab Bar and 18" Vertical Grab Bar	1		CC	N
A5109	Toilet Grab Bar System, 1-1/4" Dia., SS, W/C Accessible with Swing Up Grab Bar, 24" Horizontal Grab Bar, 42" Horizontal Grab Bar, 18" Vertical Grab Bar	1		CC	N
F2017	Waste Receptacle, 24 Gallon, Step-On, Lid	1		VV	N
4115	NOURISHMENT				
A5080	Dispenser, Paper Towel, SS, Surface Mid	1		VC	N
A5070	Dispenser, Soap, Liquid, Wall Mounted	1		VC	N
U1001	Ice Maker, Flaked, With Dispenser	1		VV	N
K4665	Oven, Microwave, Consumer	1		VV	N
K7250	Refrigerator/Freezer, 20 Cubic Feet	1		VV	N
A1012	Telephone, Wall Mounted, 1-Line	1		VV	N
F2000	Wastpaper Basket-Rectangular	1		VV	N

EQUIP/FURNITURE SCHEDULE 1

JSN Number	JSN Description	Quantity	Blocking Required	Furnish/Installation	New (N) or Relocate (R)
4116 MED/SURG					
M7010	Bed, Patient, Hill Rom Versa Care	1		VV	R
F0400	Bedside Table	1		VV	N
F3200	Clock, Battery, 12" Diameter	1		VV	N
M1801	Computer, Microprocessing with Flat Panel Monitor	1		VV	N
A5077	Dispenser, Hand Sanitizer, Wall Mounted	1		VV VC	N
A5080	Dispenser, Paper Towel, SS, Surface Mtd	1		VC	N
A5070	Dispenser, Soap, Liquid, Wall Mounted	1		VC	N
A1205	Lift System, Overhead, Patient Room with Bath	1		VV VV	N
M0515	Monitor, Television, Patient Room	1		VC	N
M4116	Monitor, Vital Signs	1		VV	N
U0001	PPE Dispenser, Wall Mounted	1		VV	N
M4266	Pump, Volumetric w/Mobile Stand	1		VV	R
A1110	Rail System, Utility Gas and Electric	1		CC	N
F0265	Recliner Chair	1		VV	N
F0375M	Sleeper Sofa	1		VV	N
M7040	Table, Overhead	1		VV	N
A1015	Telephone, Desk, With Speaker	1		VV	N
A5210	Television Bracket	1	X	VV VC	N
A5180	Track, Cubicle Surface Mounted, With-Curtain	1		CC	N
A1110M	Vital Monitor Mounting Bracket	1		VV VC	N
A5108	Waste Disposal Unit, Sharps w/Glove Dispenser	1		VV	N
F2017	Waste Receptacle, 24 Gallon, Step-On, Lid	1		VV	N
F2000	Wastpaper Basket-Rectangular	1		VV	N
F3050	White Board	1		VV VC	N
M1802	Workstation, Computer, Retractable, Wall Mounted	1		CC	N
4116A PATIENT TOILET/SHOWER					
A5205	Bar, Towel, 1"Diameter, SS, Surface Material	1		CC	N
A5030	Bench, Stall, Shower, Built-In	1		CC	N
A5080	Dispenser, Paper Towel, SS, Surface Mtd	1		VC	N
A5070	Dispenser, Soap, Liquid, Wall Mounted	2		VC	N
A5202	Dispenser, Toilet Tissue, SS, 2-Roll, Surface Mtd	1		VC	N
A5090	Disposal, Sanitary Napkin, SS, Surface Mounted	1		CC	N
A5145	Garmet Hook	1	X	VV VC	N
U0002	Hand Lotion Dispenser, Wall Mounted	1		VC	N
A1205	Lift System, Overhead, Patient Room with Bath	1		VV VV	N
A5170	Minor, Float Glass, SS Frame	1		CC	N
A5110	Shower Curtain Rod	1	X	CC	N
A5110	Shower Grab Bar System-24" Horizontal Grab Bar, 24" Horizontal Grab Bar and 18" Vertical Grab Bar	1		CC	N
A5109	Toilet Grab Bar System, 1-1/4" Dia., SS, W/C Accessible with Swing Up Grab Bar, 24" Horizontal Grab Bar, 42" Horizontal Grab Bar, 18" Vertical Grab Bar	1		CC	N
F2017	Waste Receptacle, 24 Gallon, Step-On, Lid	1		VV	N
4117 CLEAN SUPPLY					
E0978	Cart, Wire, Mobile 72"x48"x18"	5		VV	N
4118 MED/SURG					
M7010	Bed, Patient, Hill Rom Versa Care	1		VV	R
F0400	Bedside Table	1		VV	N
F3200	Clock, Battery, 12" Diameter	1		VV	N
M1801	Computer, Microprocessing with Flat Panel Monitor	1		VV	N
A5077	Dispenser, Hand Sanitizer, Wall Mounted	1		VV VC	N
A5080	Dispenser, Paper Towel, SS, Surface Mtd	1		VC	N
A5070	Dispenser, Soap, Liquid, Wall Mounted	1		VC	N
A1205	Lift System, Overhead, Patient Room with Bath	1		VV VV	N
M0515	Monitor, Television, Patient Room	1		VC	N
M4116	Monitor, Vital Signs	1		VV	N
U0001	PPE Dispenser, Wall Mounted	1		VV	N
M4266	Pump, Volumetric w/Mobile Stand	1		VV	R
A1110	Rail System, Utility Gas and Electric	1		CC	N
F0265	Recliner Chair	1		VV	N
F0375M	Sleeper Sofa	1		VV	N
M7040	Table, Overhead	1		VV	R
A1015	Telephone, Desk, With Speaker	1		VV	N
A5210	Television Bracket	1	X	VV VC	N
A5180	Track, Cubicle Surface Mounted, With-Curtain	1		CC	N
A1110M	Vital Monitor Mounting Bracket	1		VV VC	N
A5108	Waste Disposal Unit, Sharps w/Glove Dispenser	1		VV	N
F2017	Waste Receptacle, 24 Gallon, Step-On, Lid	1		VV	N
F2000	Wastpaper Basket-Rectangular	1		VV	N
F3050	White Board	1		VV VC	N
M1802	Workstation, Computer, Retractable, Wall Mounted	1		CC	N
4118A PATIENT TOILET/SHOWER					
A5205	Bar, Towel, 1"Diameter, SS, Surface Material	1		CC	N
A5030	Bench, Stall, Shower, Built-In	1		CC	N
A5080	Dispenser, Paper Towel, SS, Surface Mtd	1		VC	N
A5070	Dispenser, Soap, Liquid, Wall Mounted	2		VC	N
A5202	Dispenser, Toilet Tissue, SS, 2-Roll, Surface Mtd	1		VC	N
A5090	Disposal, Sanitary Napkin, SS, Surface Mounted	1		CC	N
A5145	Garmet Hook	1	X	VV VC	N
U0002	Hand Lotion Dispenser, Wall Mounted	1		VC	N
A1205	Lift System, Overhead, Patient Room with Bath	1		VV VV	N
A5170	Shower Curtain Rod	1		CC	N
A5110	Shower Grab Bar System-24" Horizontal Grab Bar, 24" Horizontal Grab Bar and 18" Vertical Grab Bar	1		CC	N
A5109	Toilet Grab Bar System, 1-1/4" Dia., SS, W/C Accessible with Swing Up Grab Bar, 24" Horizontal Grab Bar, 42" Horizontal Grab Bar, 18" Vertical Grab Bar	1		CC	N
F2017	Waste Receptacle, 24 Gallon, Step-On, Lid	1		VV	N
4119 CLEAN LINEN					
U1001	Axis Linen Distribution System	1		VV VV	R
M305	Blanket Warmer under counter	1		VV VV	N




one eighth inch = one foot      one quarter inch = one foot      three eighths inch = one foot      one half inch = one foot      three quarters inch = one foot      one inch = one foot      one and one half inches = one foot      three inches = one foot      five inches = one foot


10/17/2016 1:46:35 PM  
 R:\2014 Local Codes\2010.0862 2016.02.15 FourthFloor RAC14 flackdental.rvt


[illegible][illegible][illegible]


Office of  
Construction  
and Facilities  
Management

**VA** Department of  
Veterans Affairs

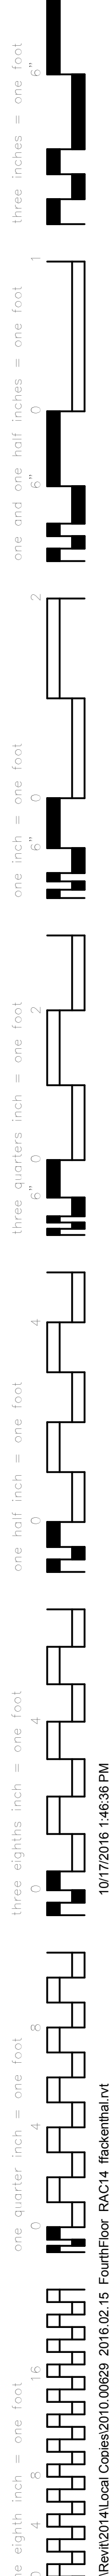









\* THE VA WILL PROVIDE AND INSTALL THE BOOM. THE CONTRACTOR WILL INSTALL AND CONNECT ALL NEEDED ELECTRICAL, DATA AND MED GASES REQUIRED.

<p>CT/ENGINEERS:</p> <p><b>STRUCTUREPOINT</b> INC.</p> <p>7260 SHADELAND STATION INDIANAPOLIS, IN 46226-3957 317.567.5580 FAX 317.543.0270 www.structurepoint.com</p>	<p><b>Ross &amp; Baruzzini</b></p> <p>8250 Haversack Road Suite 285 Indianapolis, IN 46240 317.638.8393</p>
---	---

USFin Development, LLC  
1105 West Weir Street  
Litchfield, Illinois 62056

W5 DESIGN  
1105 West Weir Street  
Litchfield, Illinois 62056

RTM Consultants  
6640 Parkdale Place, Suite J  
Indianapolis, IN 46254

 W5 DESIGN

Contractor will install VA furnished A5210 Television Brackets in Rooms 4146, 4334A (3 each), 4334B and 4168.

Contractor will install VA furnished M0515 - Monitor, Television, Patient Room in Room 4146.

Contractor will install 50 additional (above those shown) VA furnished A5145 Garment Hooks in locations field located by the COR. Include required blocking.

Provide blocking for all items similar to those shown with blocking on sheets IN-601 and IN-602.

BID DOCUMENTS  
FULLY SPRINKLERED