


one eighth inch = one foot
one quarter inch = one foot
three eighths inch = one foot
one half inch = one foot
three quarters inch = one foot
one inch = one foot
one and one half inches = one foot
two inches = one foot
three inches = one foot

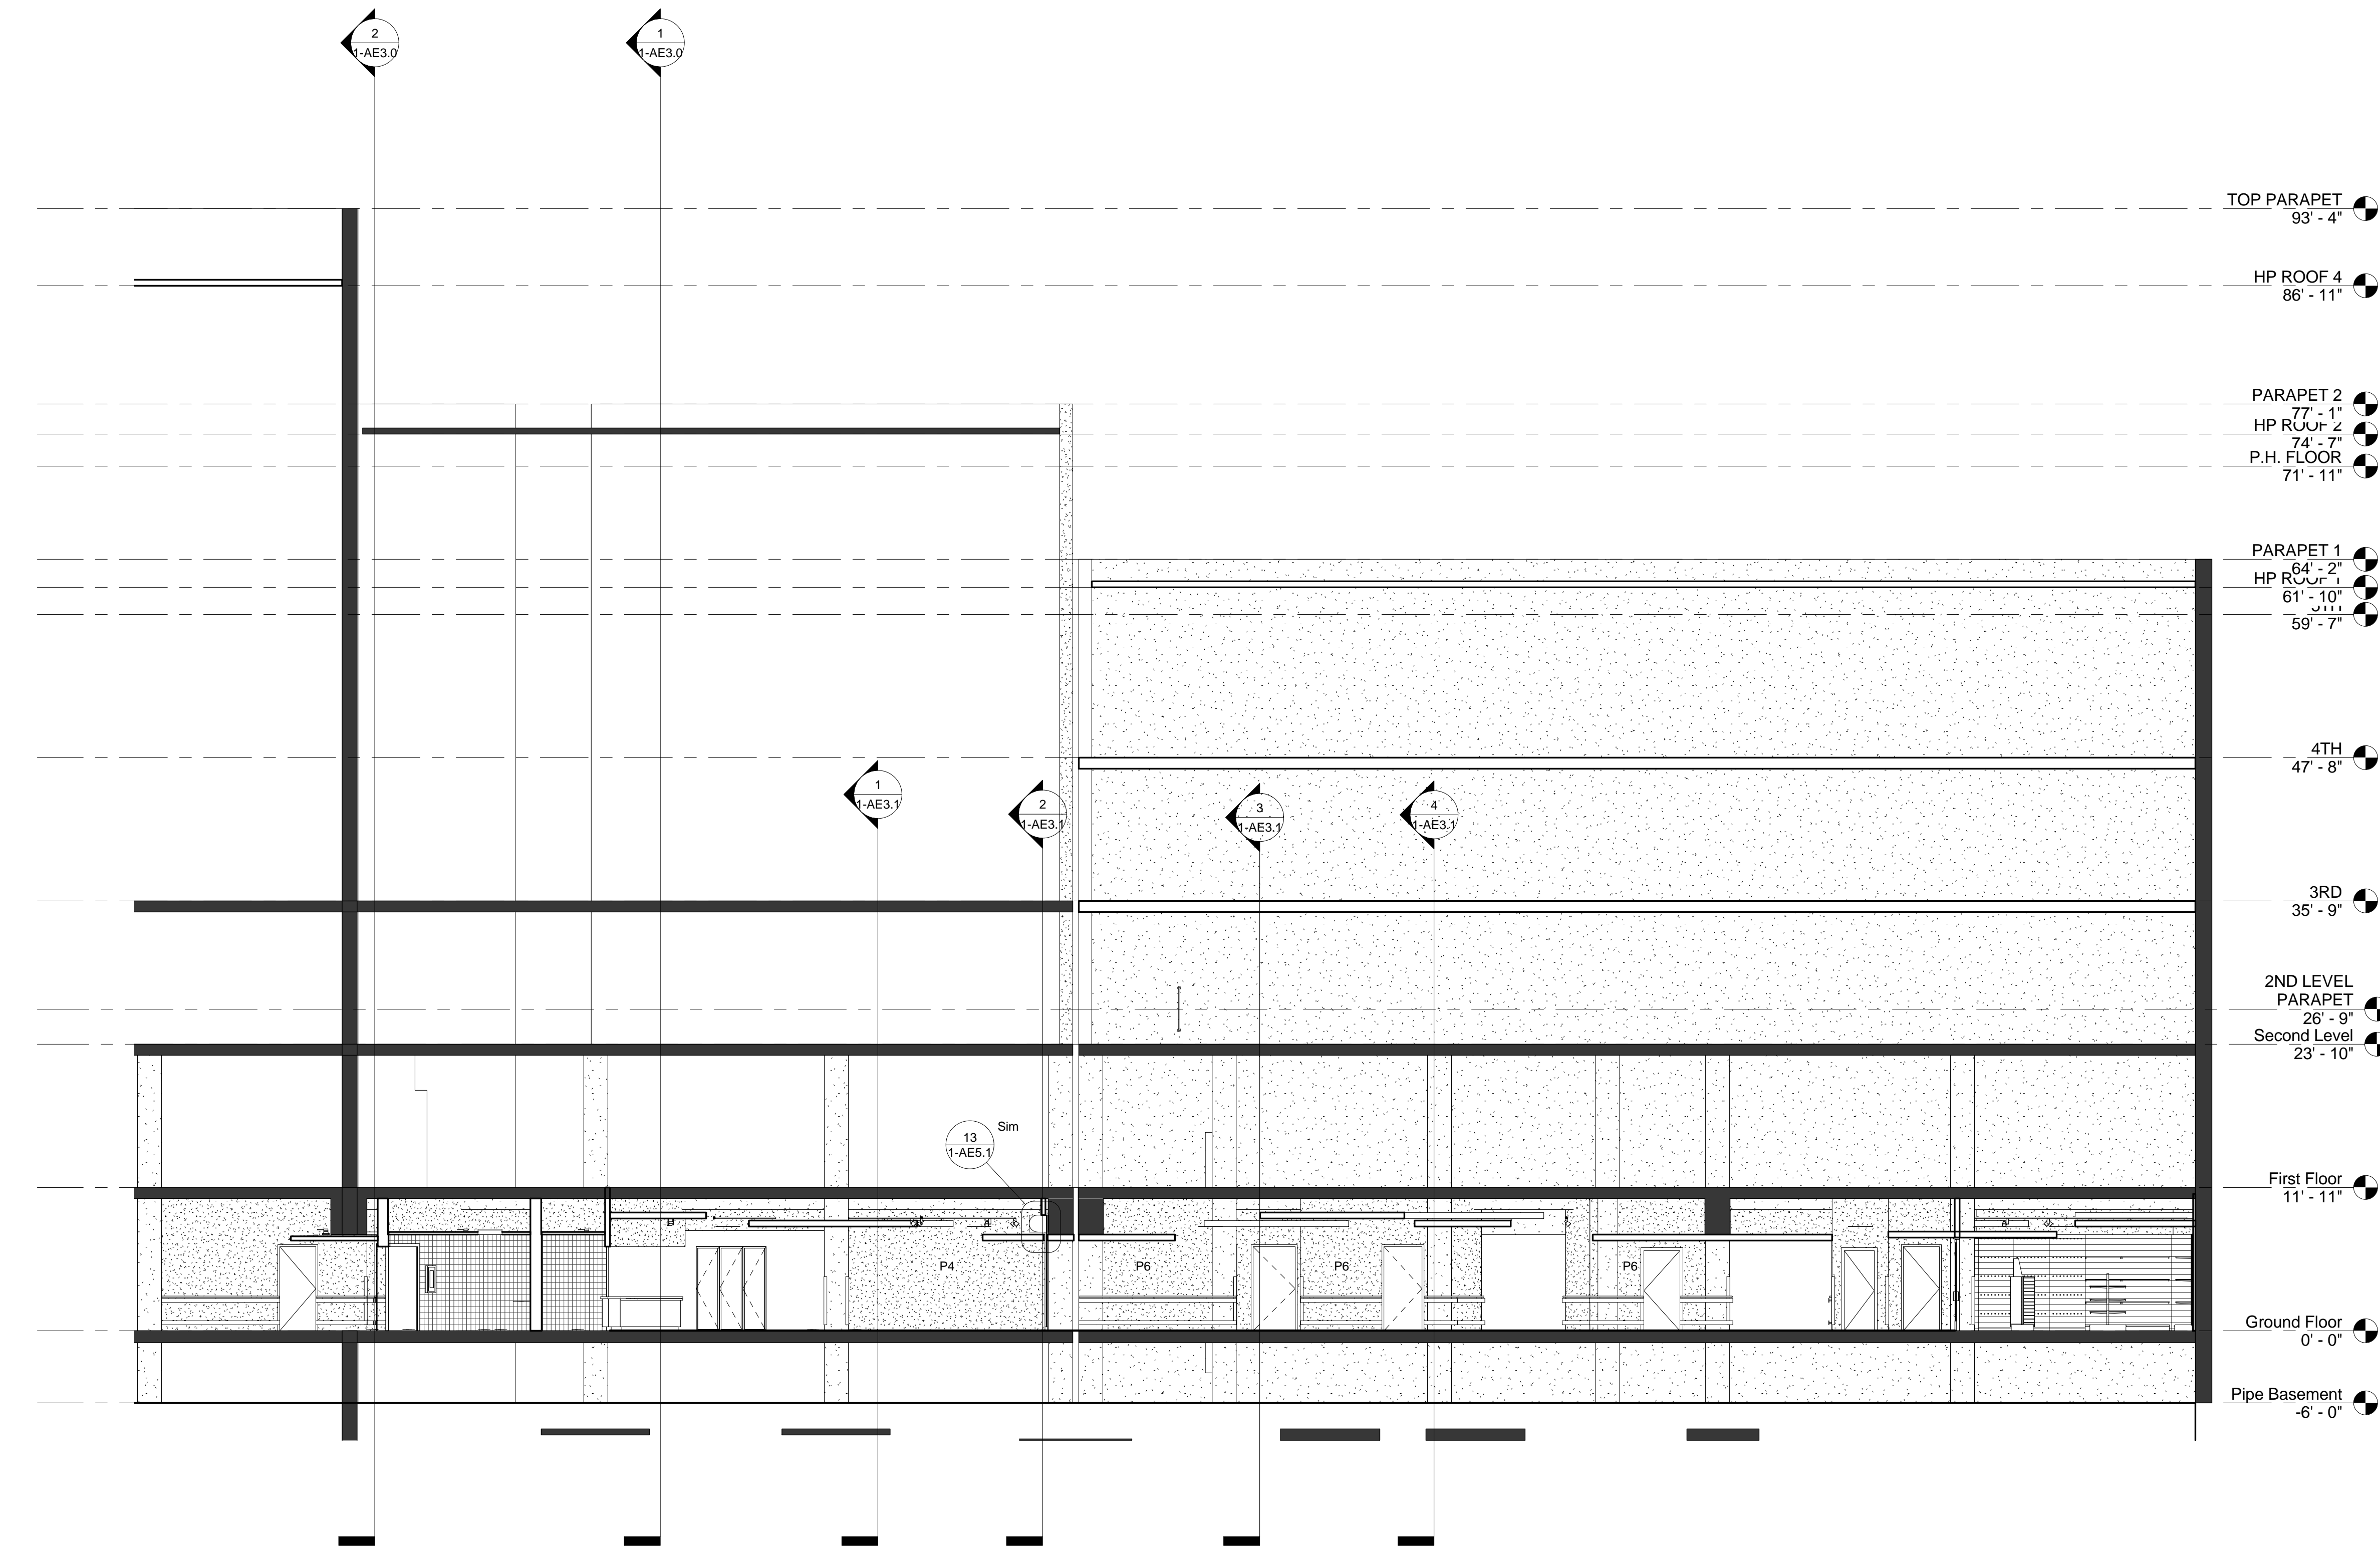


1 Section C.2 Looking East
1/8" = 1'-0"

REVISED	02/02/12
Revisions:	Date

CONSULTANTS:

ARCHITECT/ENGINEERS:

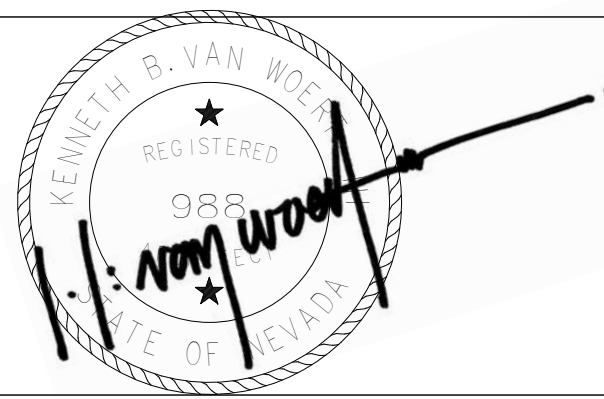

**VanWoert
Bigotti**
architects
1400 s. virginia st suite c
reno, nevada 89502
p: 775.328.1010
f: 775.328.1020
info@vwbarchitects.com

Drawing Title
BUILDING SECTIONS

Approved: Project Director

Project Title
VA SIERRA NEVADA HEALTH CARE
SYSTEM - CANTEEN RELOCATION
DESIGN - RENO, NEVADA

Location
975 KIRMAN AVE., RENO, NEVADA 89502

Date
06 JAN. 2012

Checked
JMT

Drawn
JMT

Project Number
654-11-227

Building Number
1

Drawing Number
1-AE3.2

Dwg. 10 of 22

Office of
Construction
and Facilities
Management



FULLY SPRINKLERED