


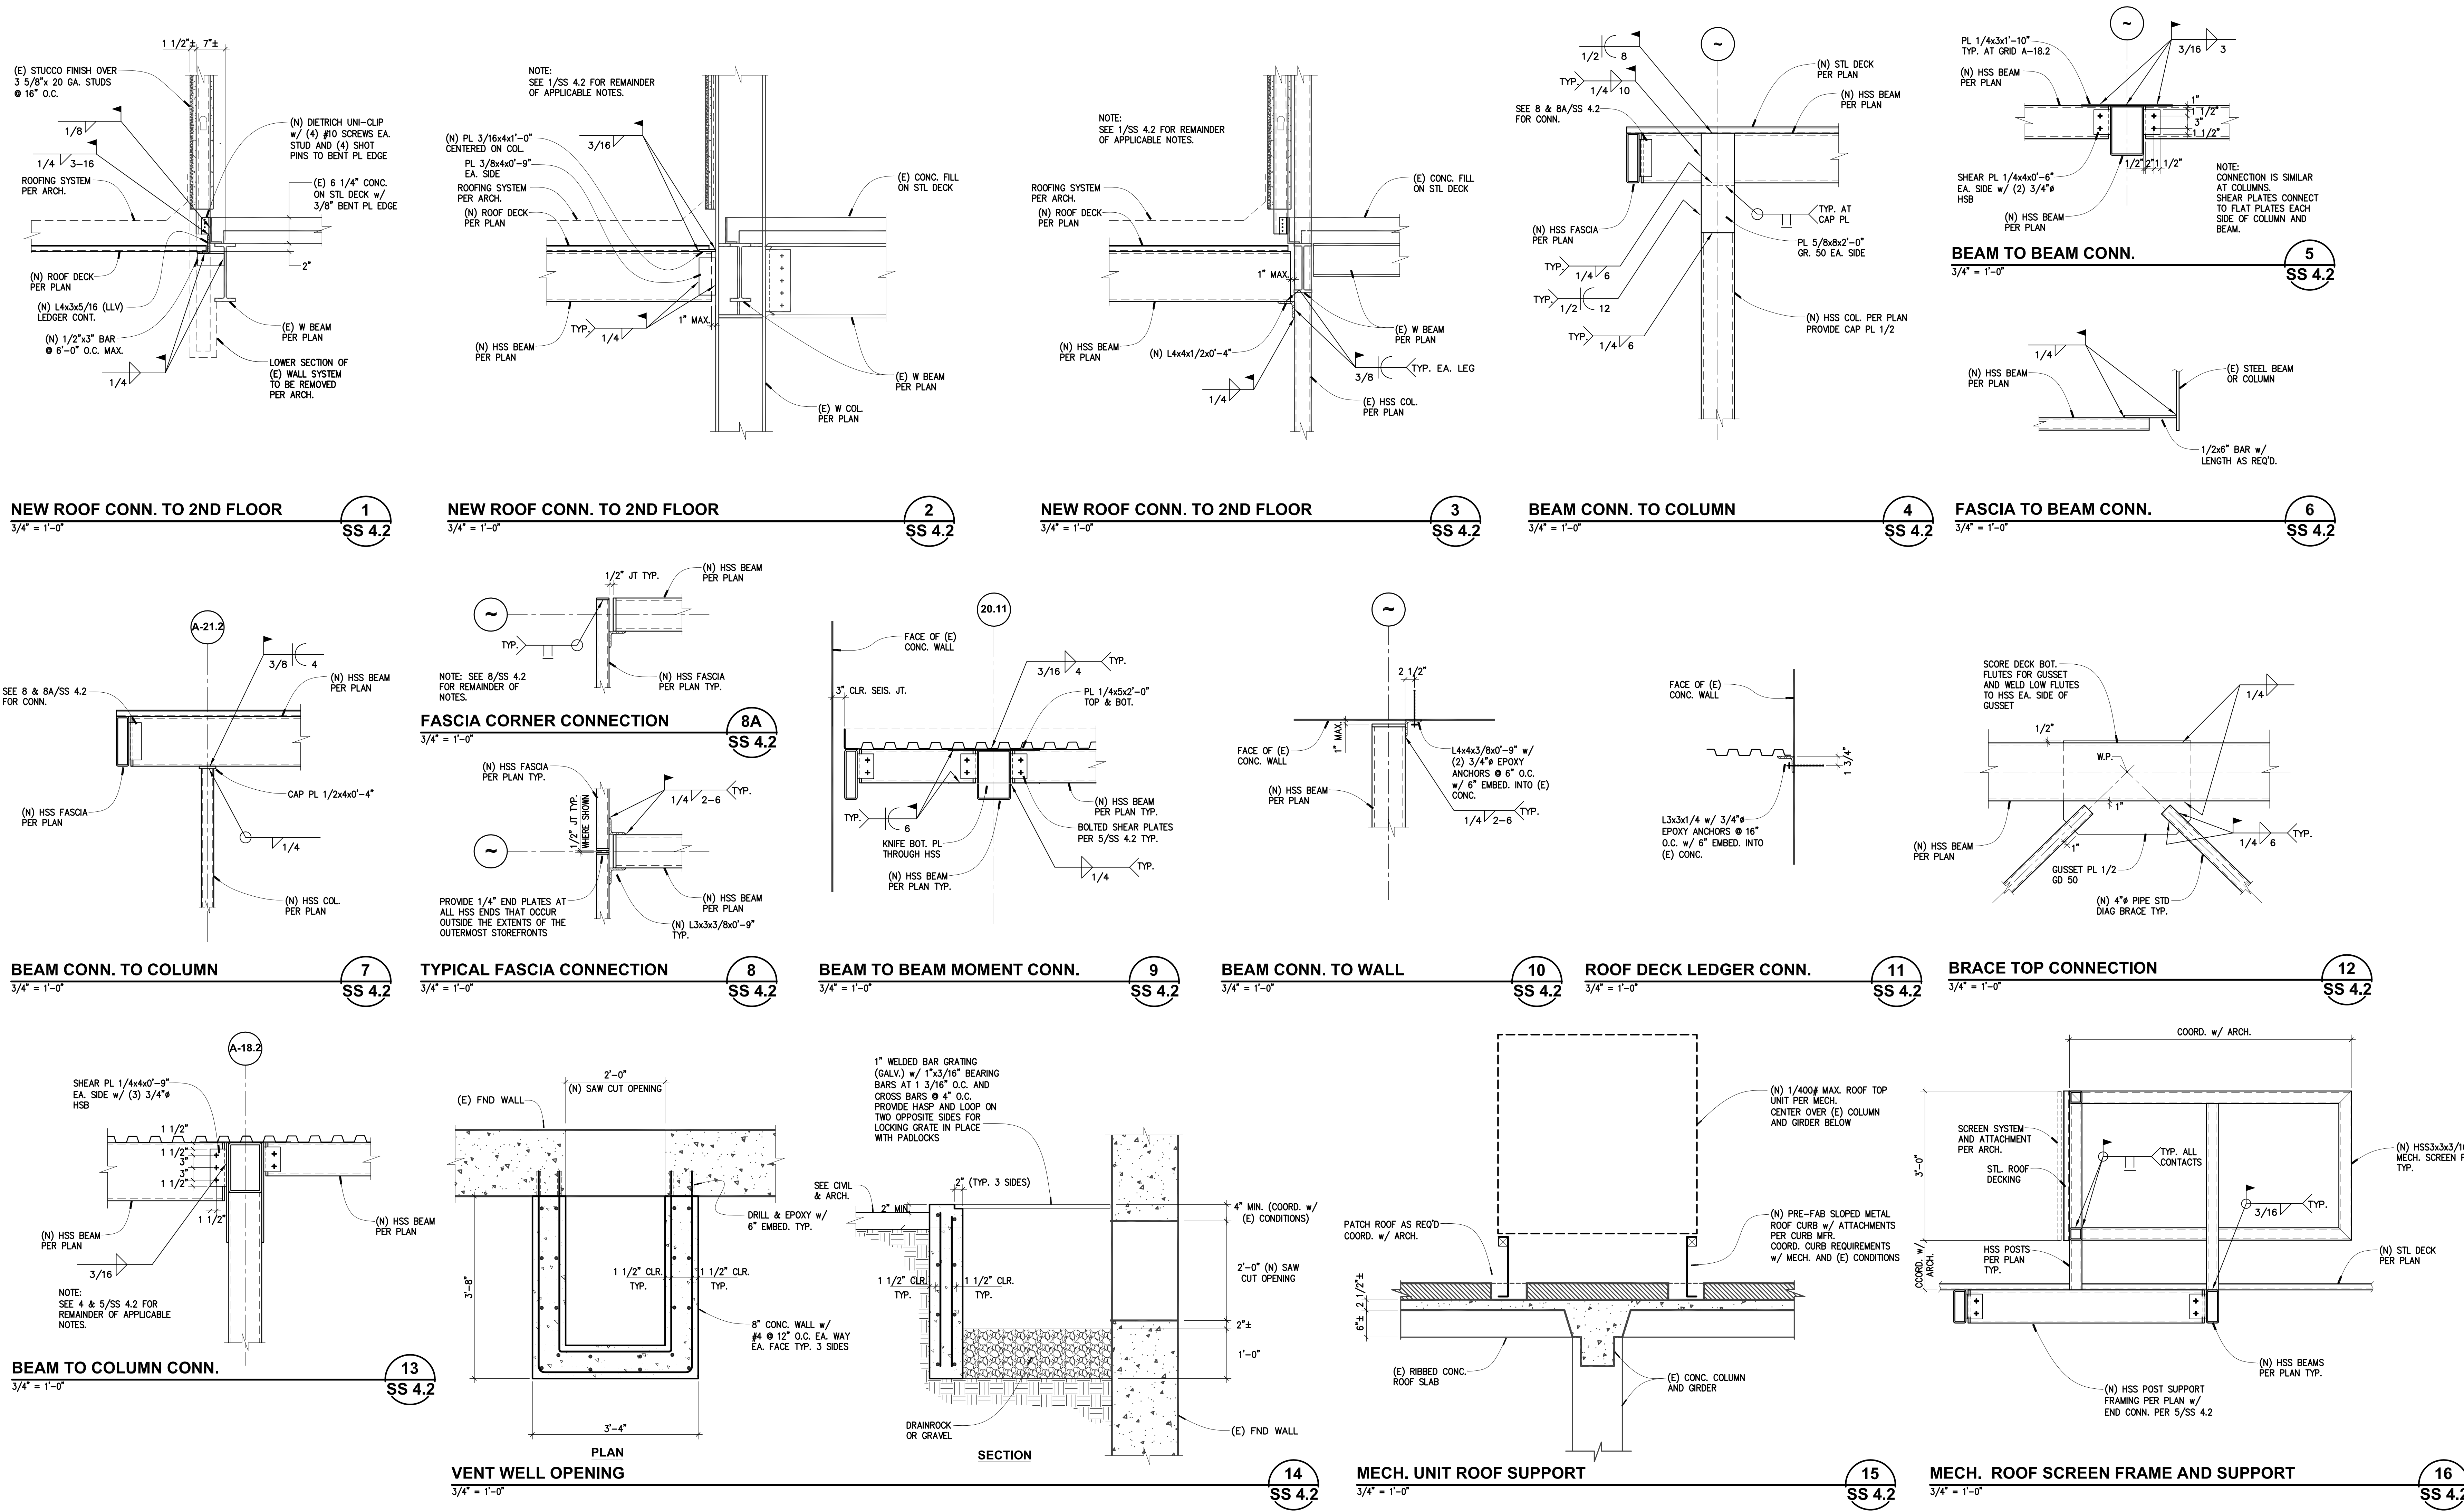

FULLY SPRINKLERED

<b>CONSULTANTS:</b>		<b>ARCHITECT/ENGINEERS:</b>		<b>Drawing Title</b>		<b>Project Title</b>		<b>Project Number</b>		<b>Office of Construction and Facilities Management</b> Department of Veterans Affairs	
 <b>HYTTINEN ENGINEERING</b> 5458 Longley Lane, Suite B Reno, Nevada 89511 Phone (775) 826-3019 Fax (775) 826-3076		 <b>VanWoert Bigotti</b> architects		SECTIONS AND DETAILS		VA SIERRA NEVADA HEALTH CARE SYSTEM - CANTEEN RELOCATION DESIGN - , RENO, NEVADA		654-11-227			
<b>Revisions:</b>				<b>Approved Project Director</b>		<b>Location</b> 975 KIRMAN AVE, RENO, NEVADA 89502		<b>Building Number</b> 1		<b>Drawing Number</b> 1-SS4.2	
<b>Date</b>		<b>EXP. 12/31/13</b>		<b>1/6/12</b>		<b>Date</b> 06 JAN, 2012		<b>Checked</b> CR		<b>Drawn</b> AM	
								<b>Dwg</b>		<b>of</b>	