




1 LAY IN CEILING DIFFUSER DETAIL
M6.1 SCALE:NONE

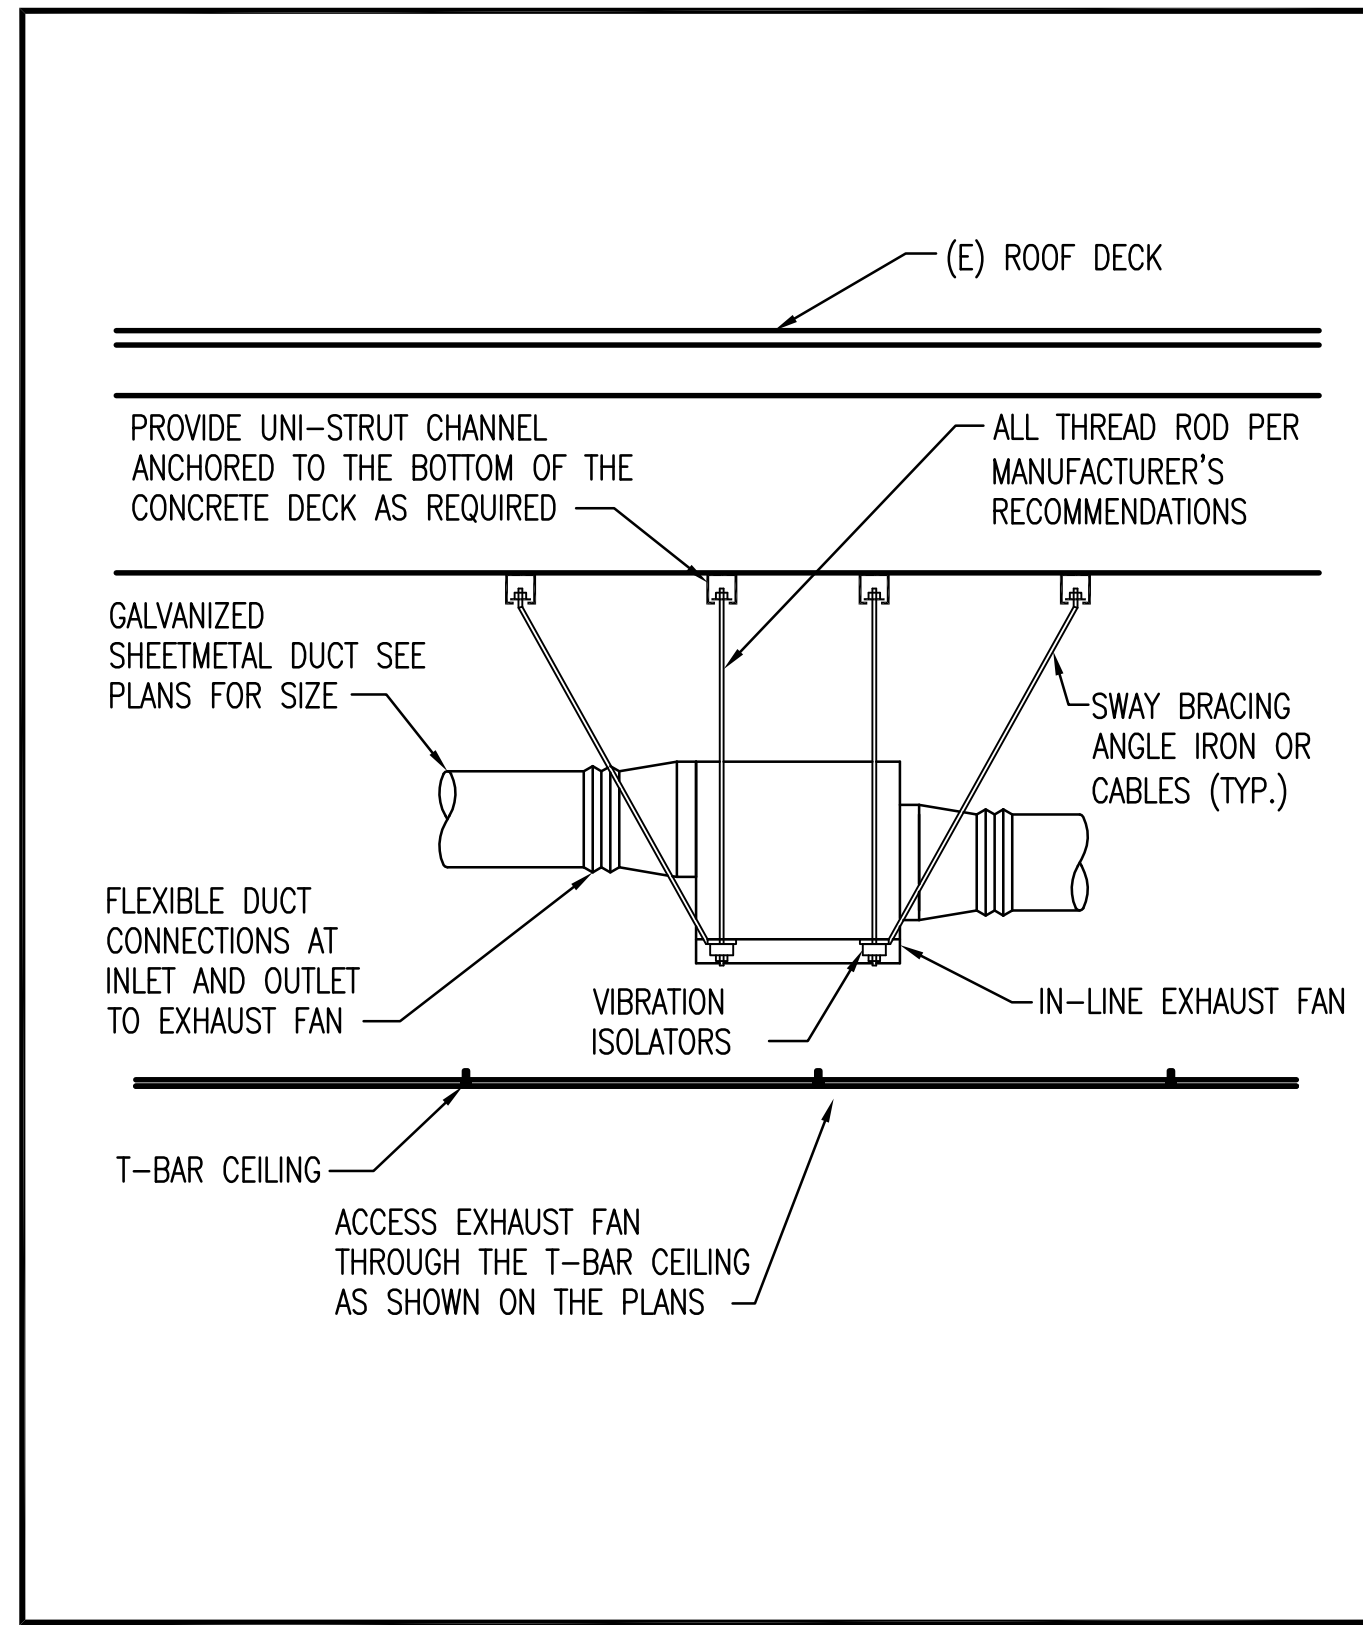


2 IN-LINE FAN MOUNTING DETAIL
M6.1 SCALE:NONE

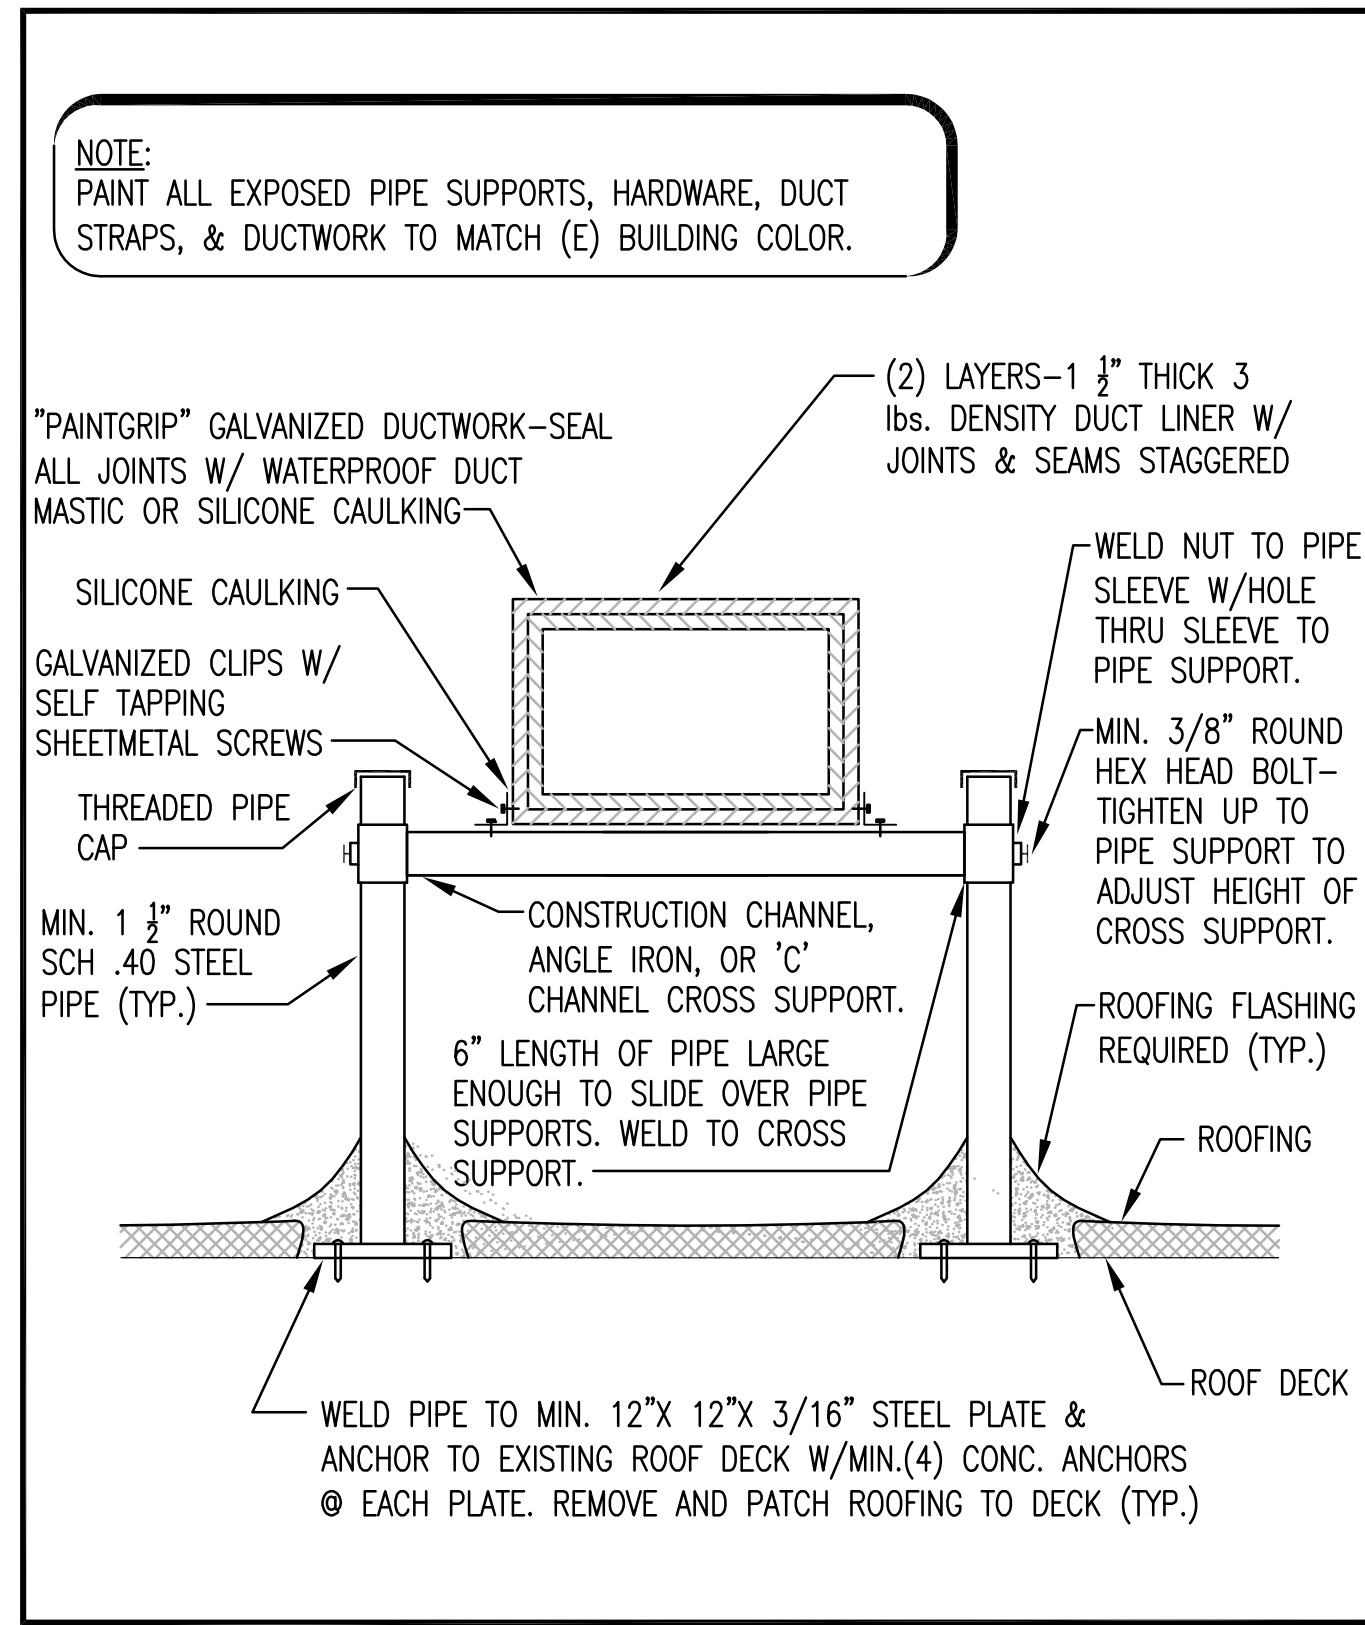


3 EXPOSED DUCT ON ROOF / DUCT SUPPORTS
M6.1 SCALE:NONE

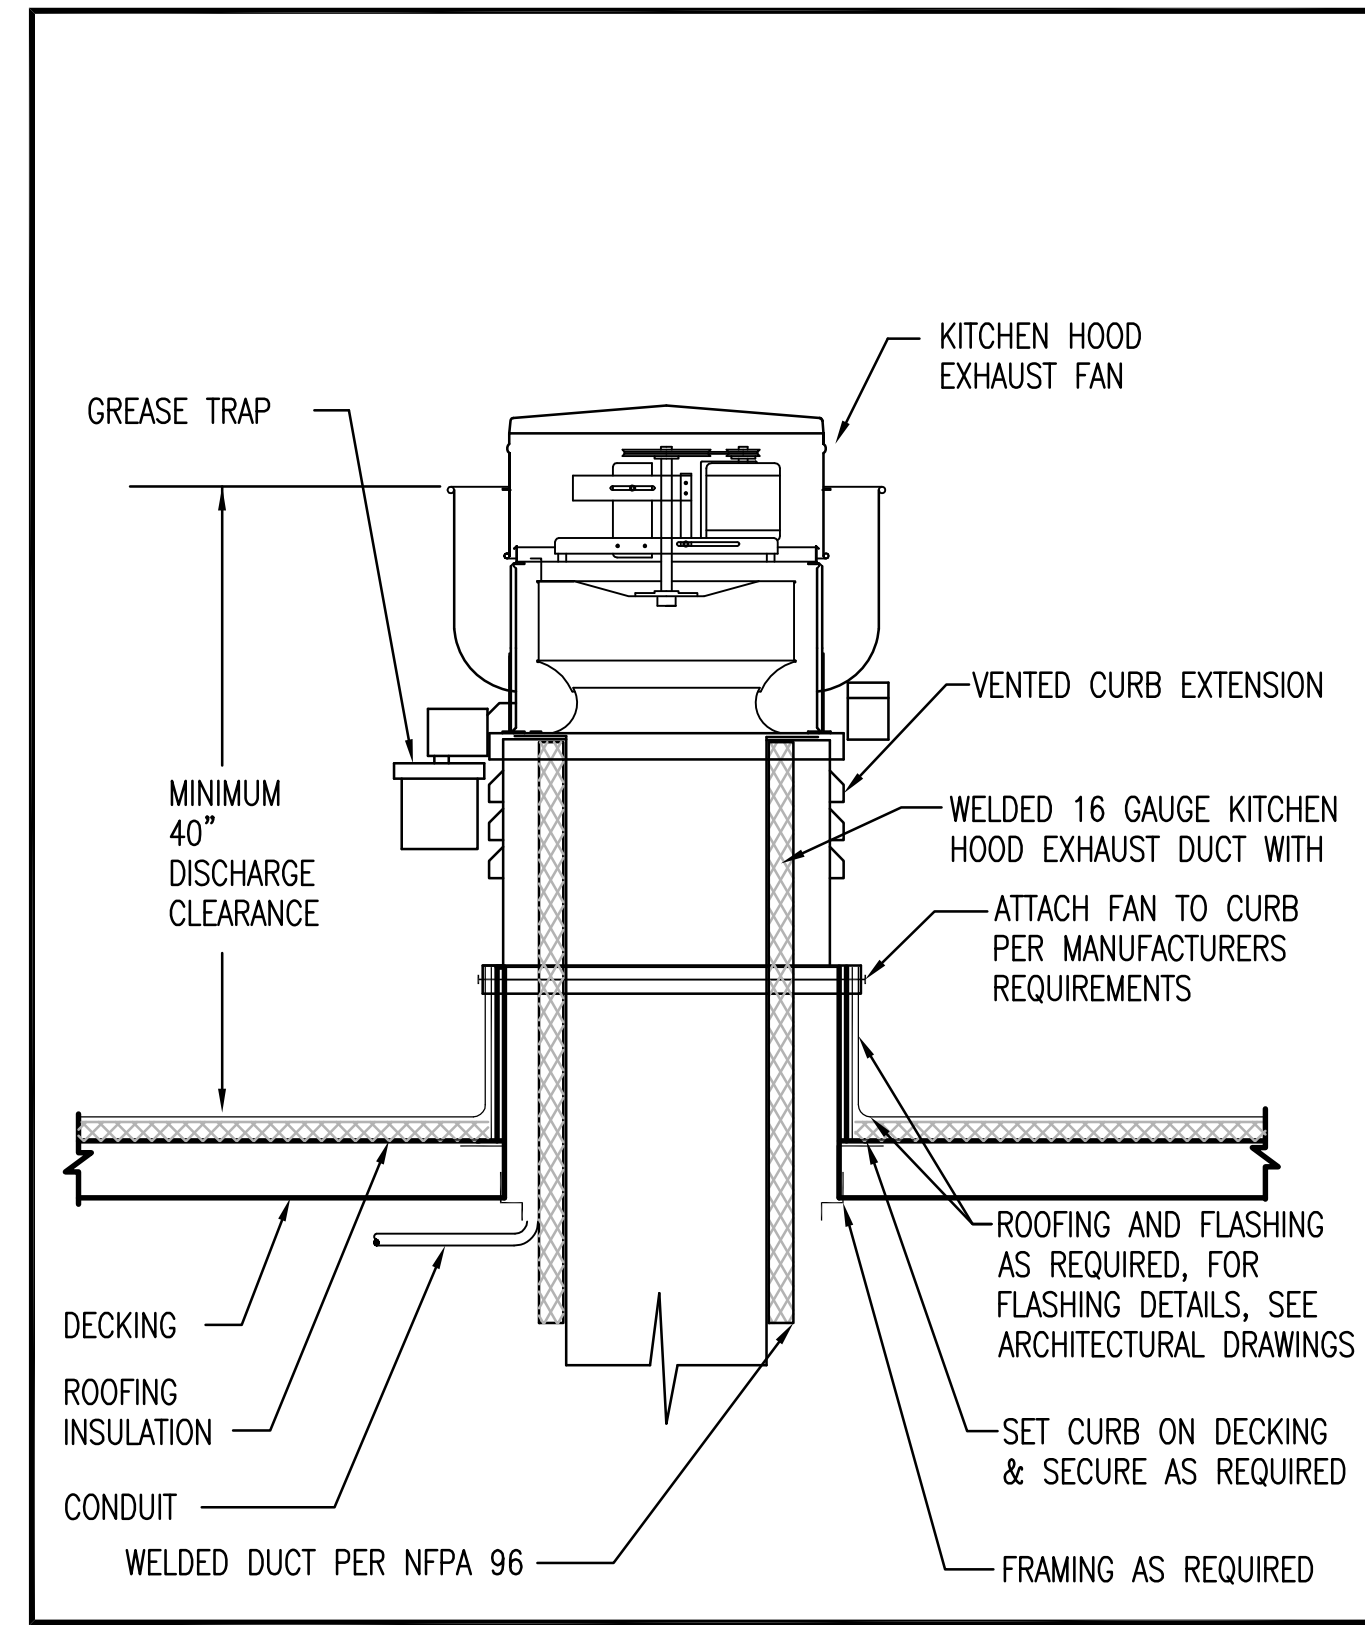


4 GREASE FAN ROOF CURB DETAIL
M6.1 SCALE:NONE

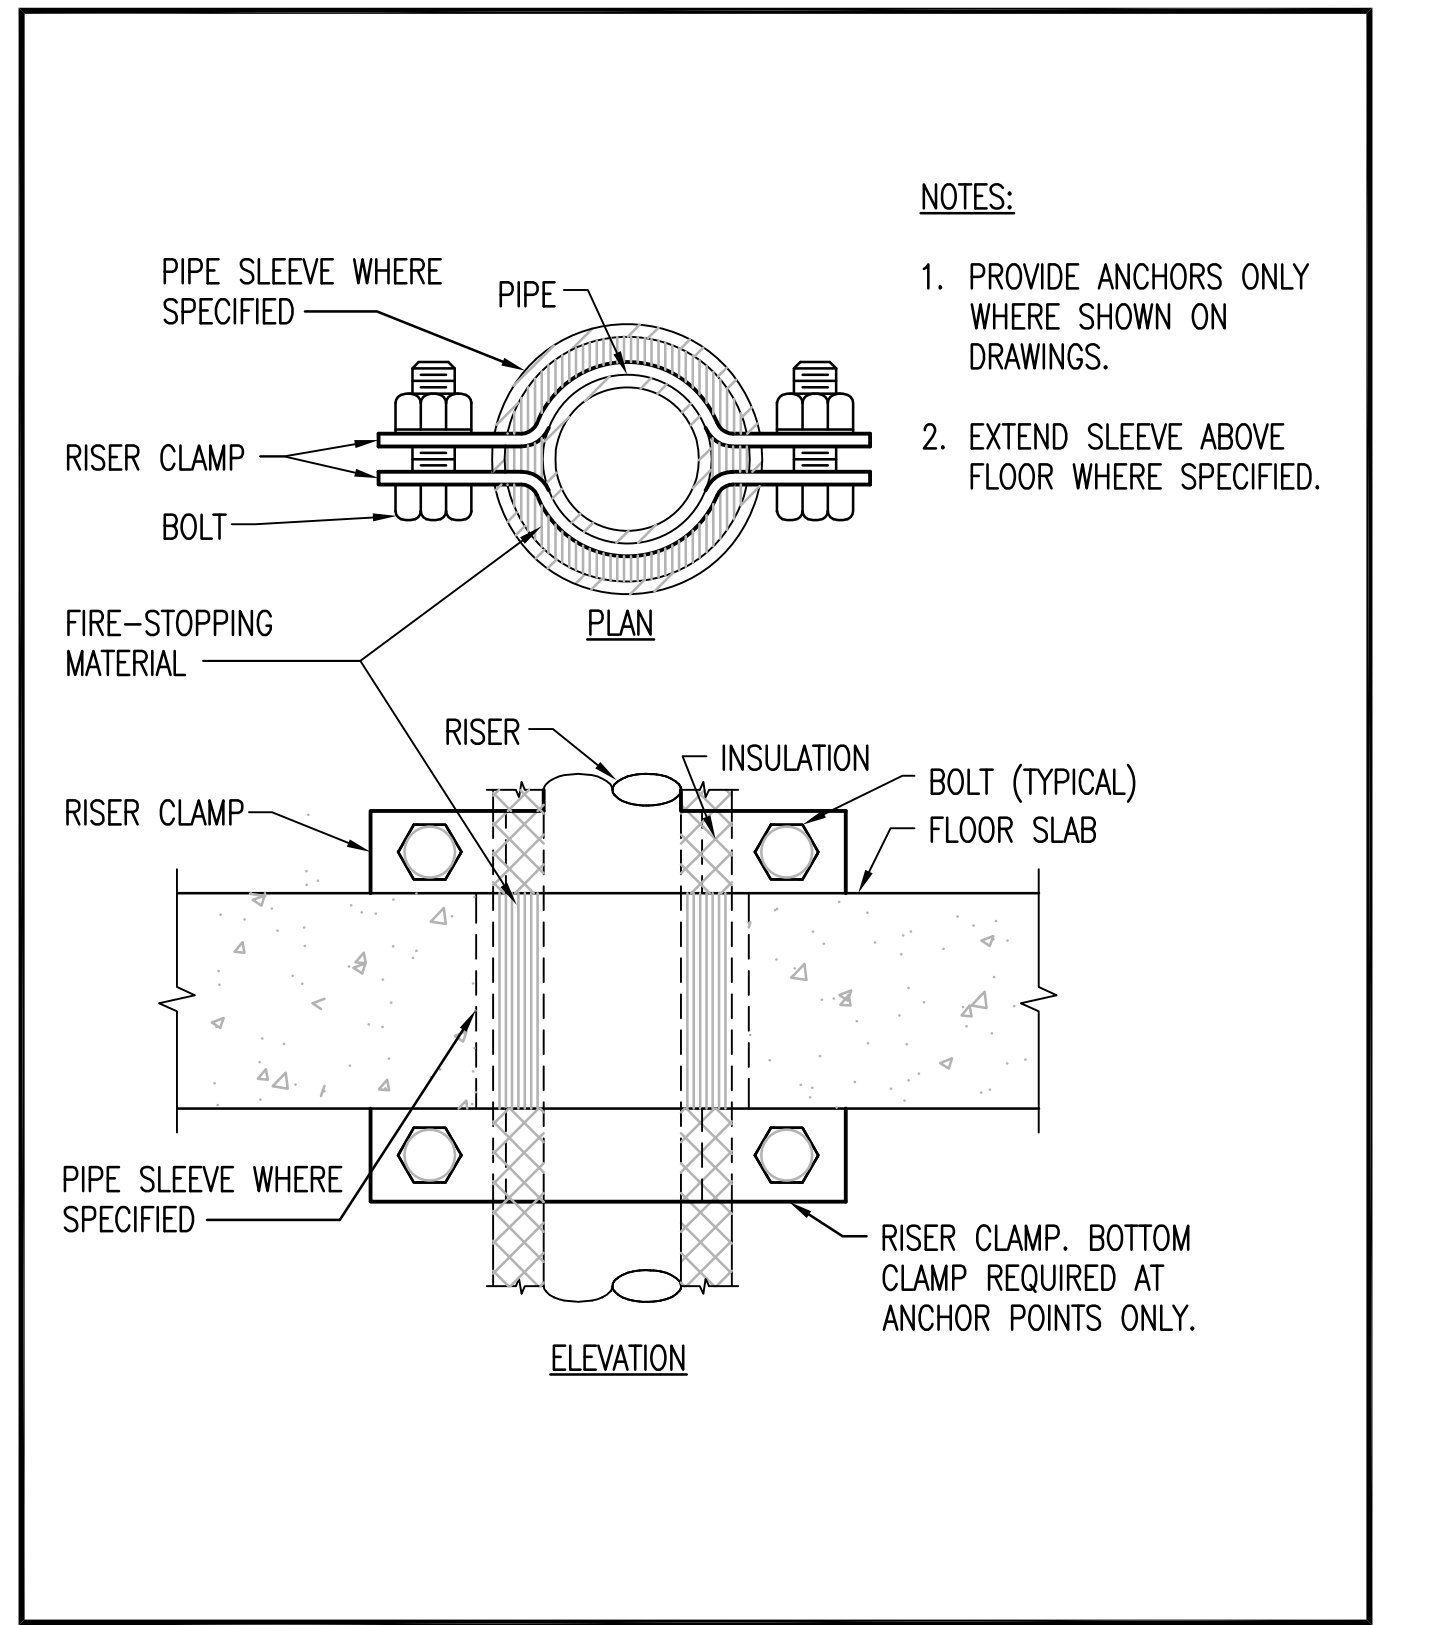


5 SUPPORT/ANCHOR FOR PIPE RISERS
M6.2 NO SCALE

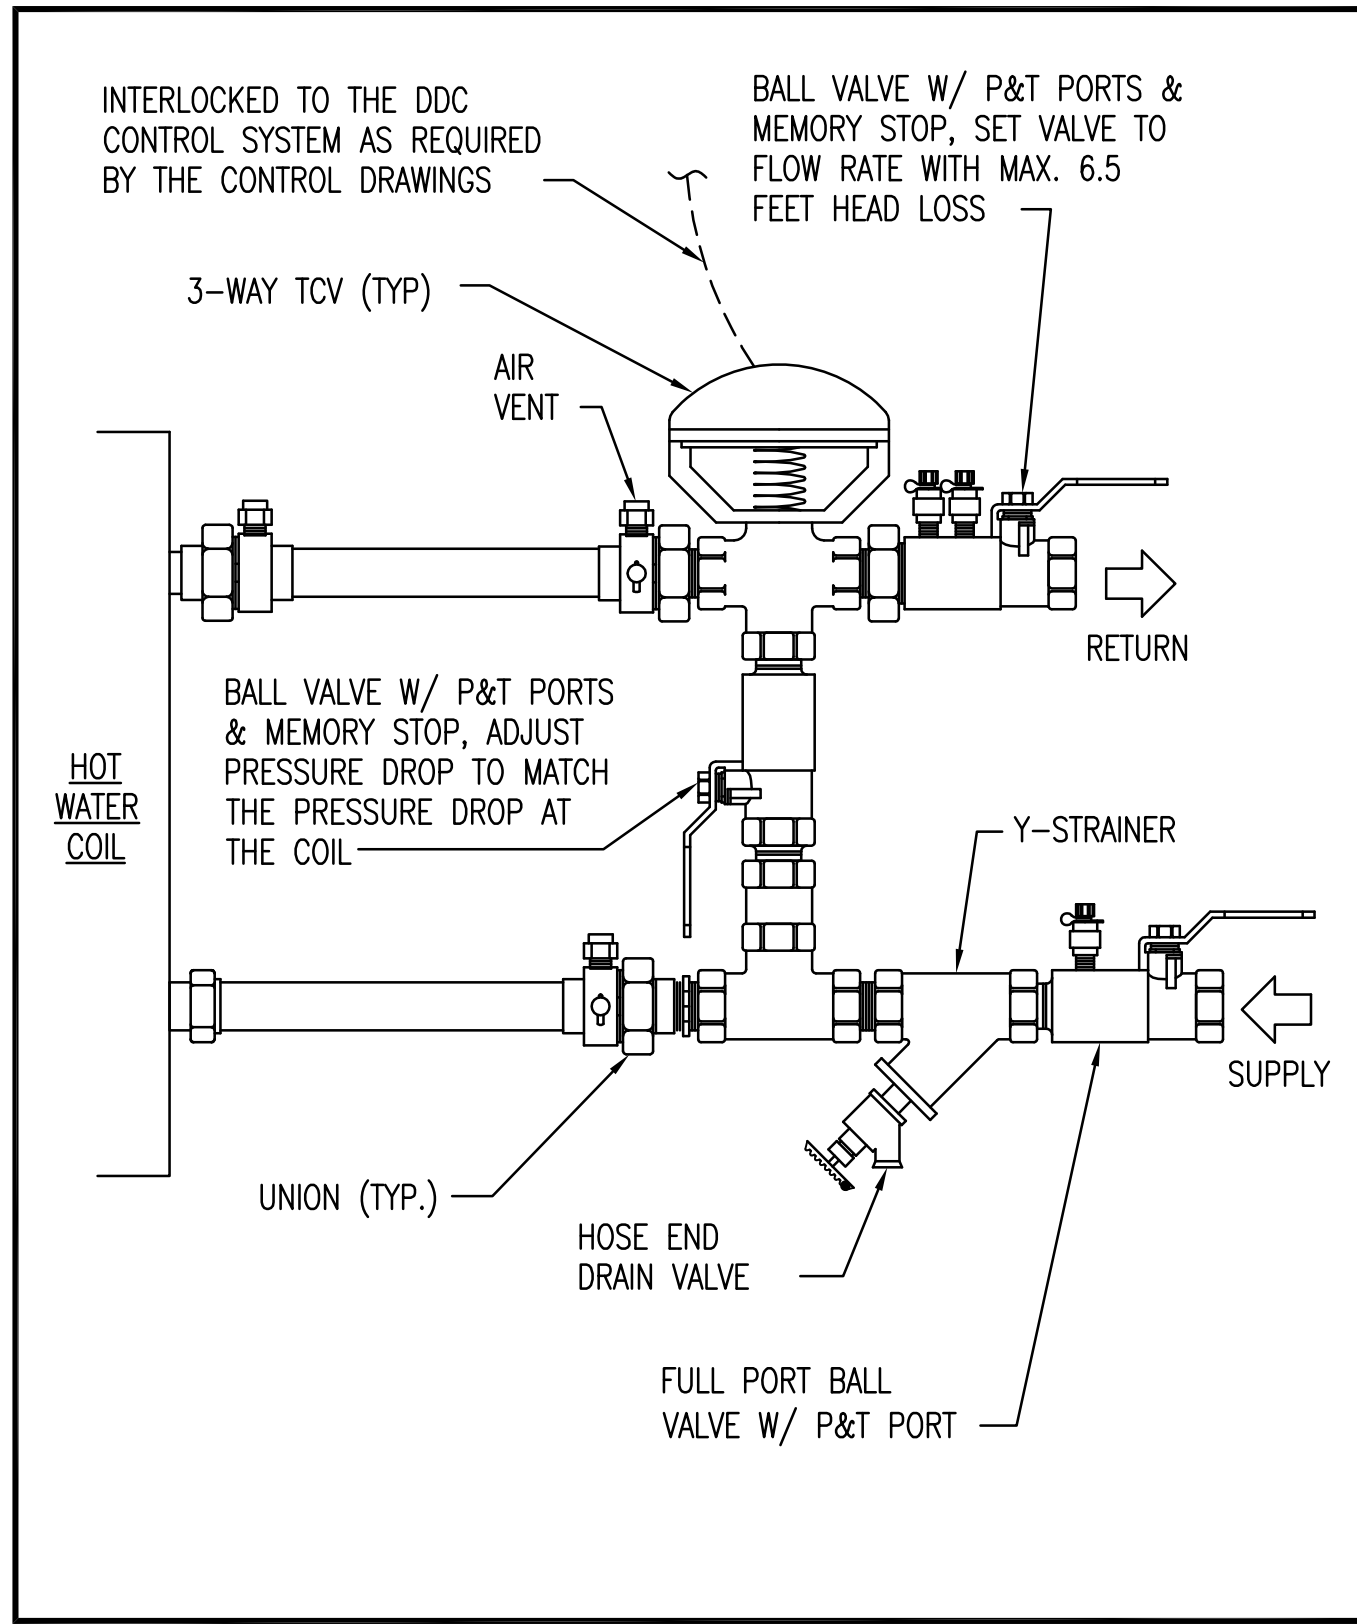


6 3-WAY VALVE AT HOT WATER COILS
M6.1 SCALE:NONE

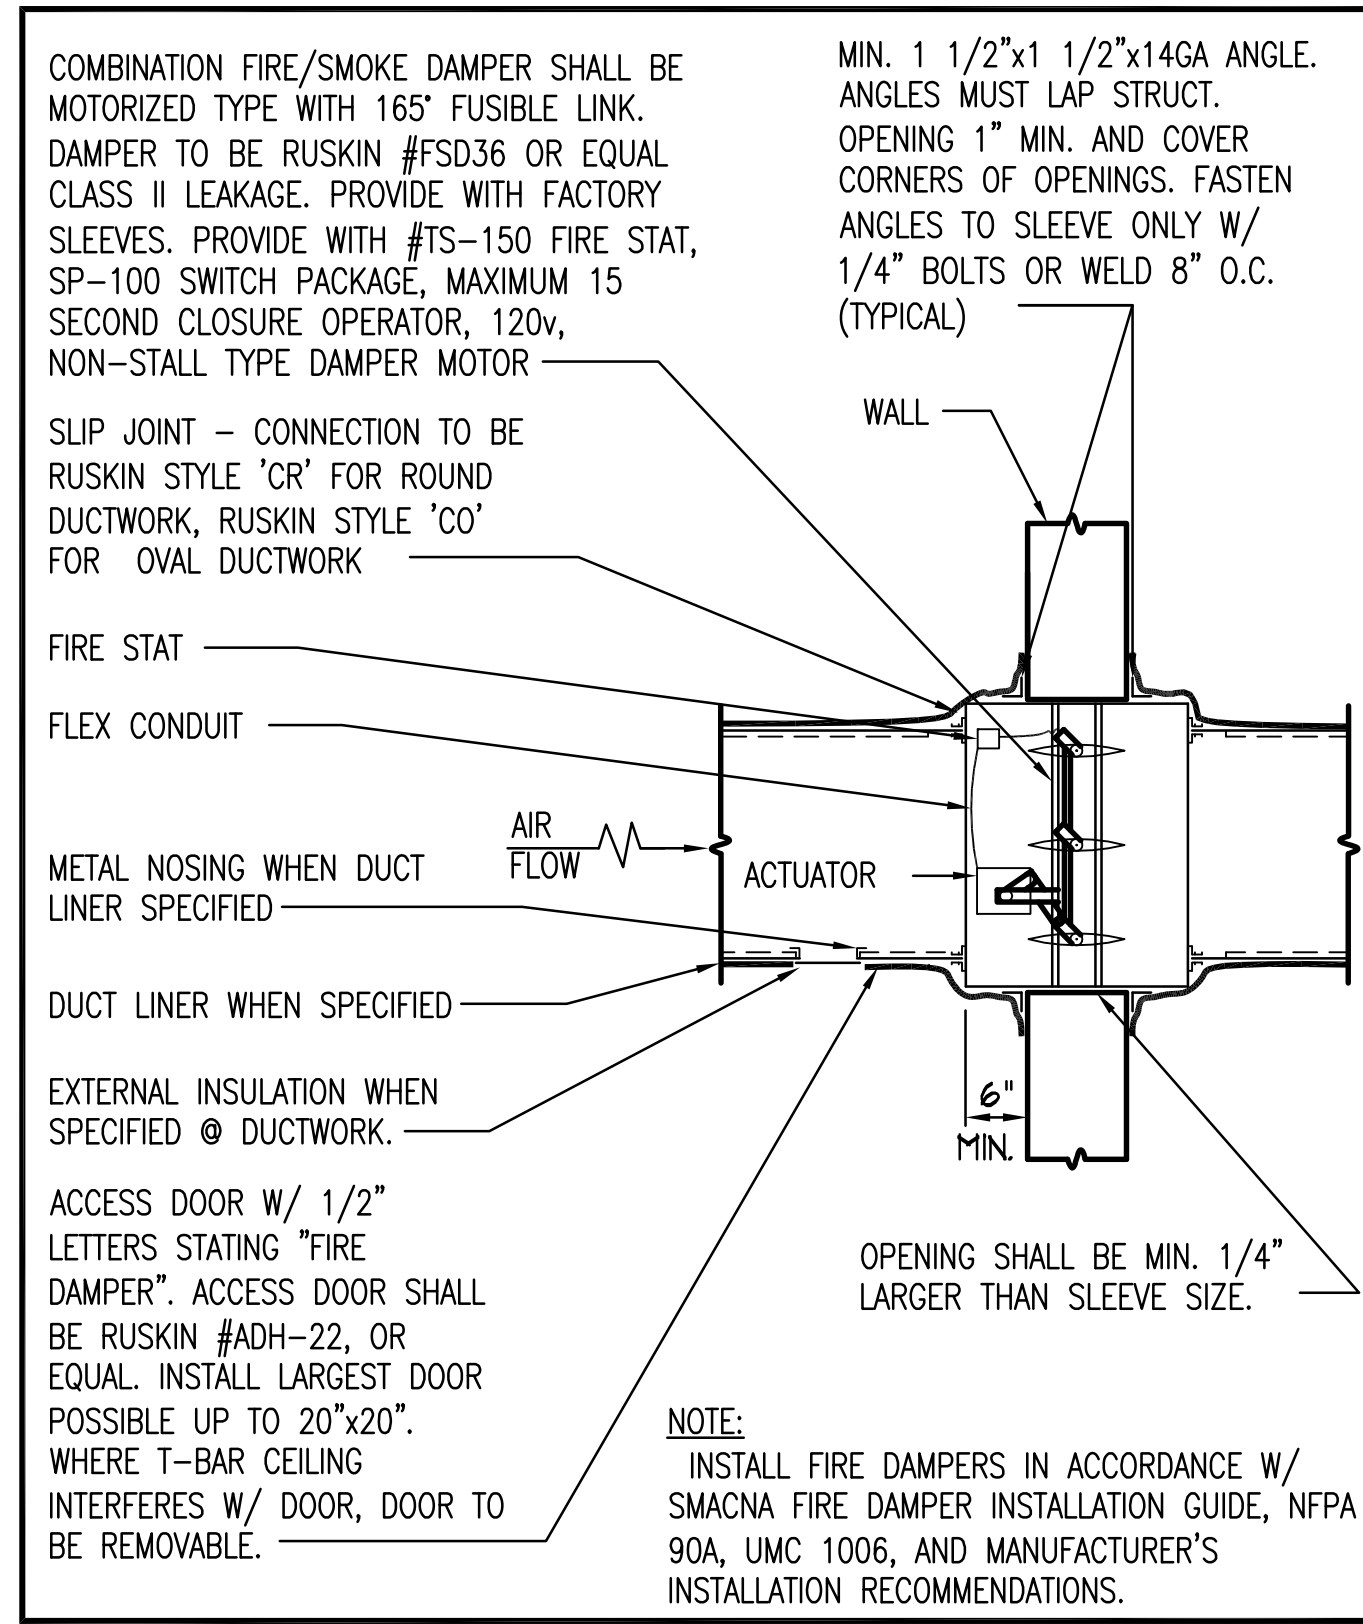


7 FIRE/SMOKE FOR RECTANGULAR DUCT
M6.1 SCALE:NONE

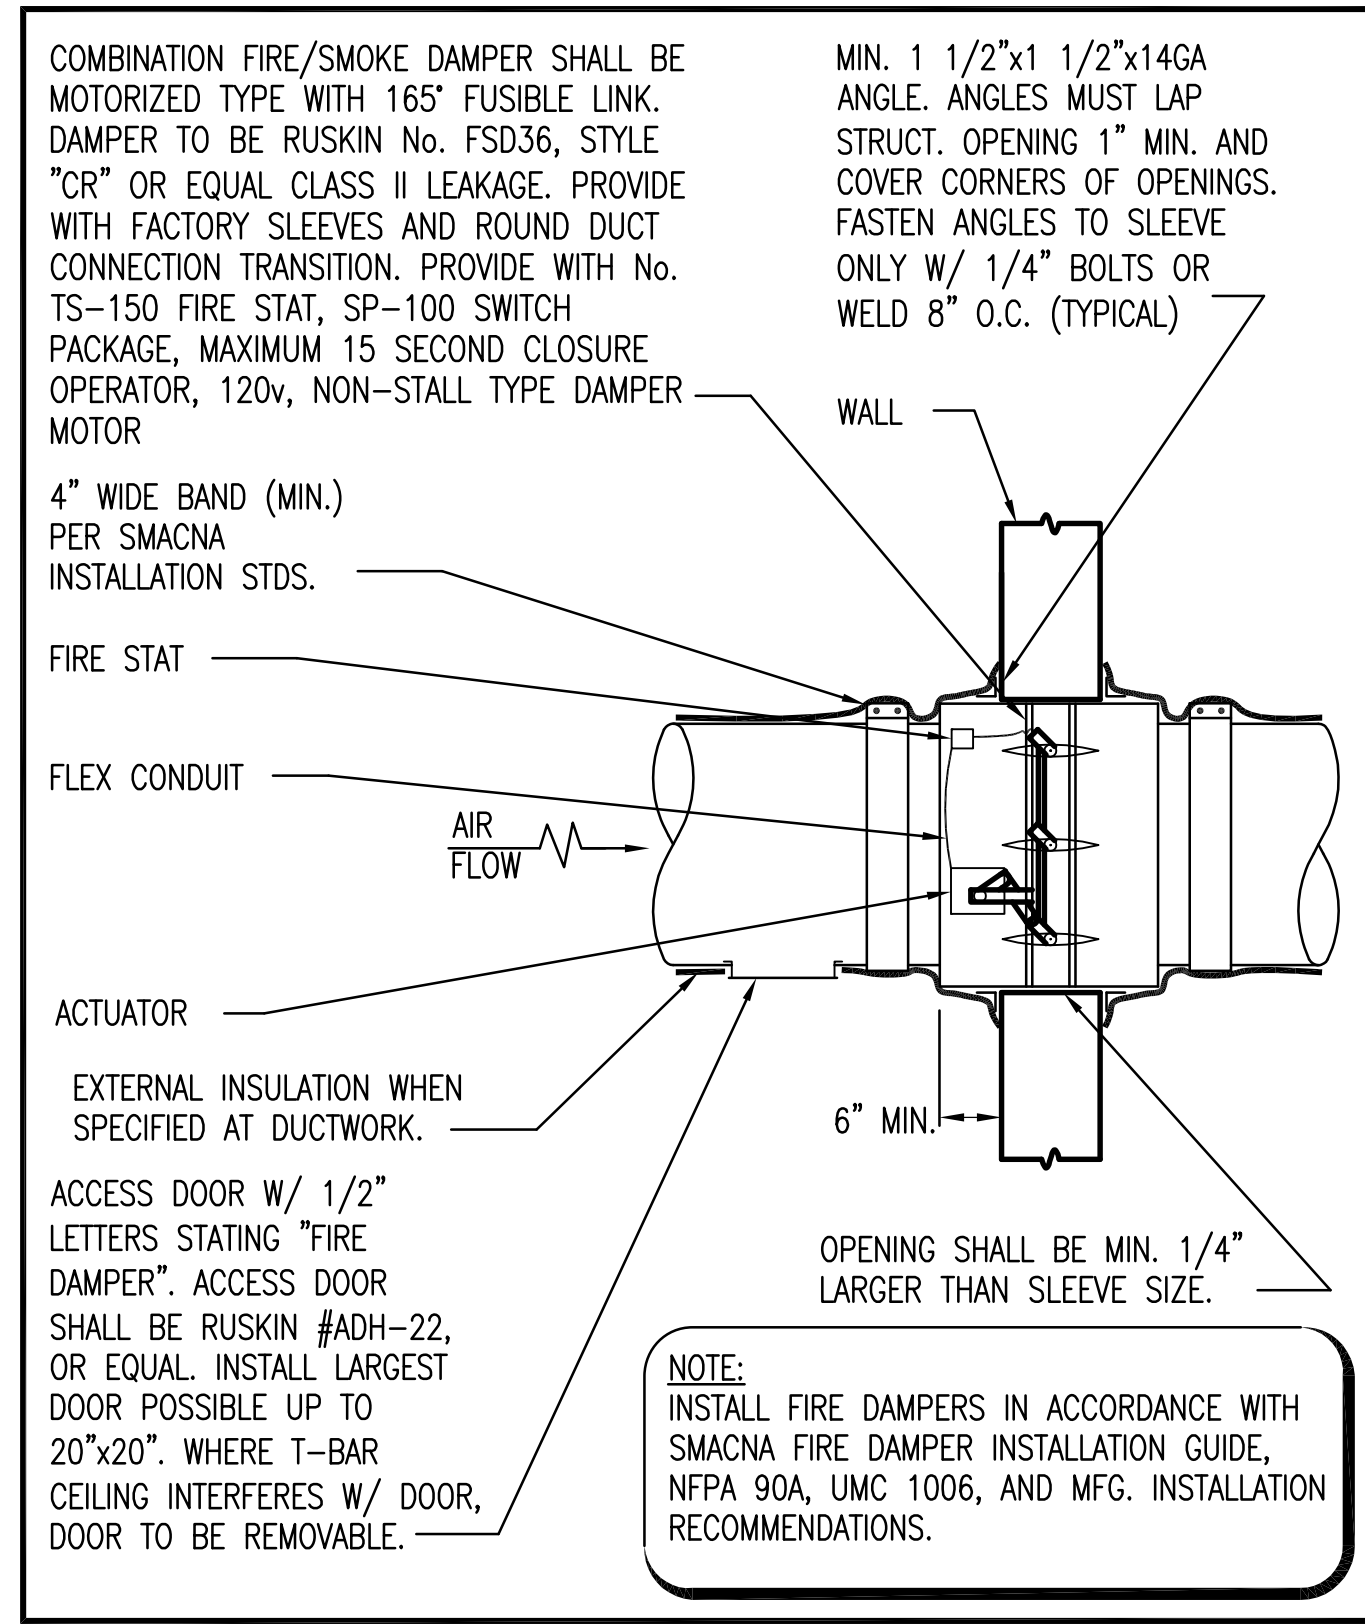

8 FIRE/SMOKE DAMPER FOR ROUND DUCT
M6.1 SCALE:NONE

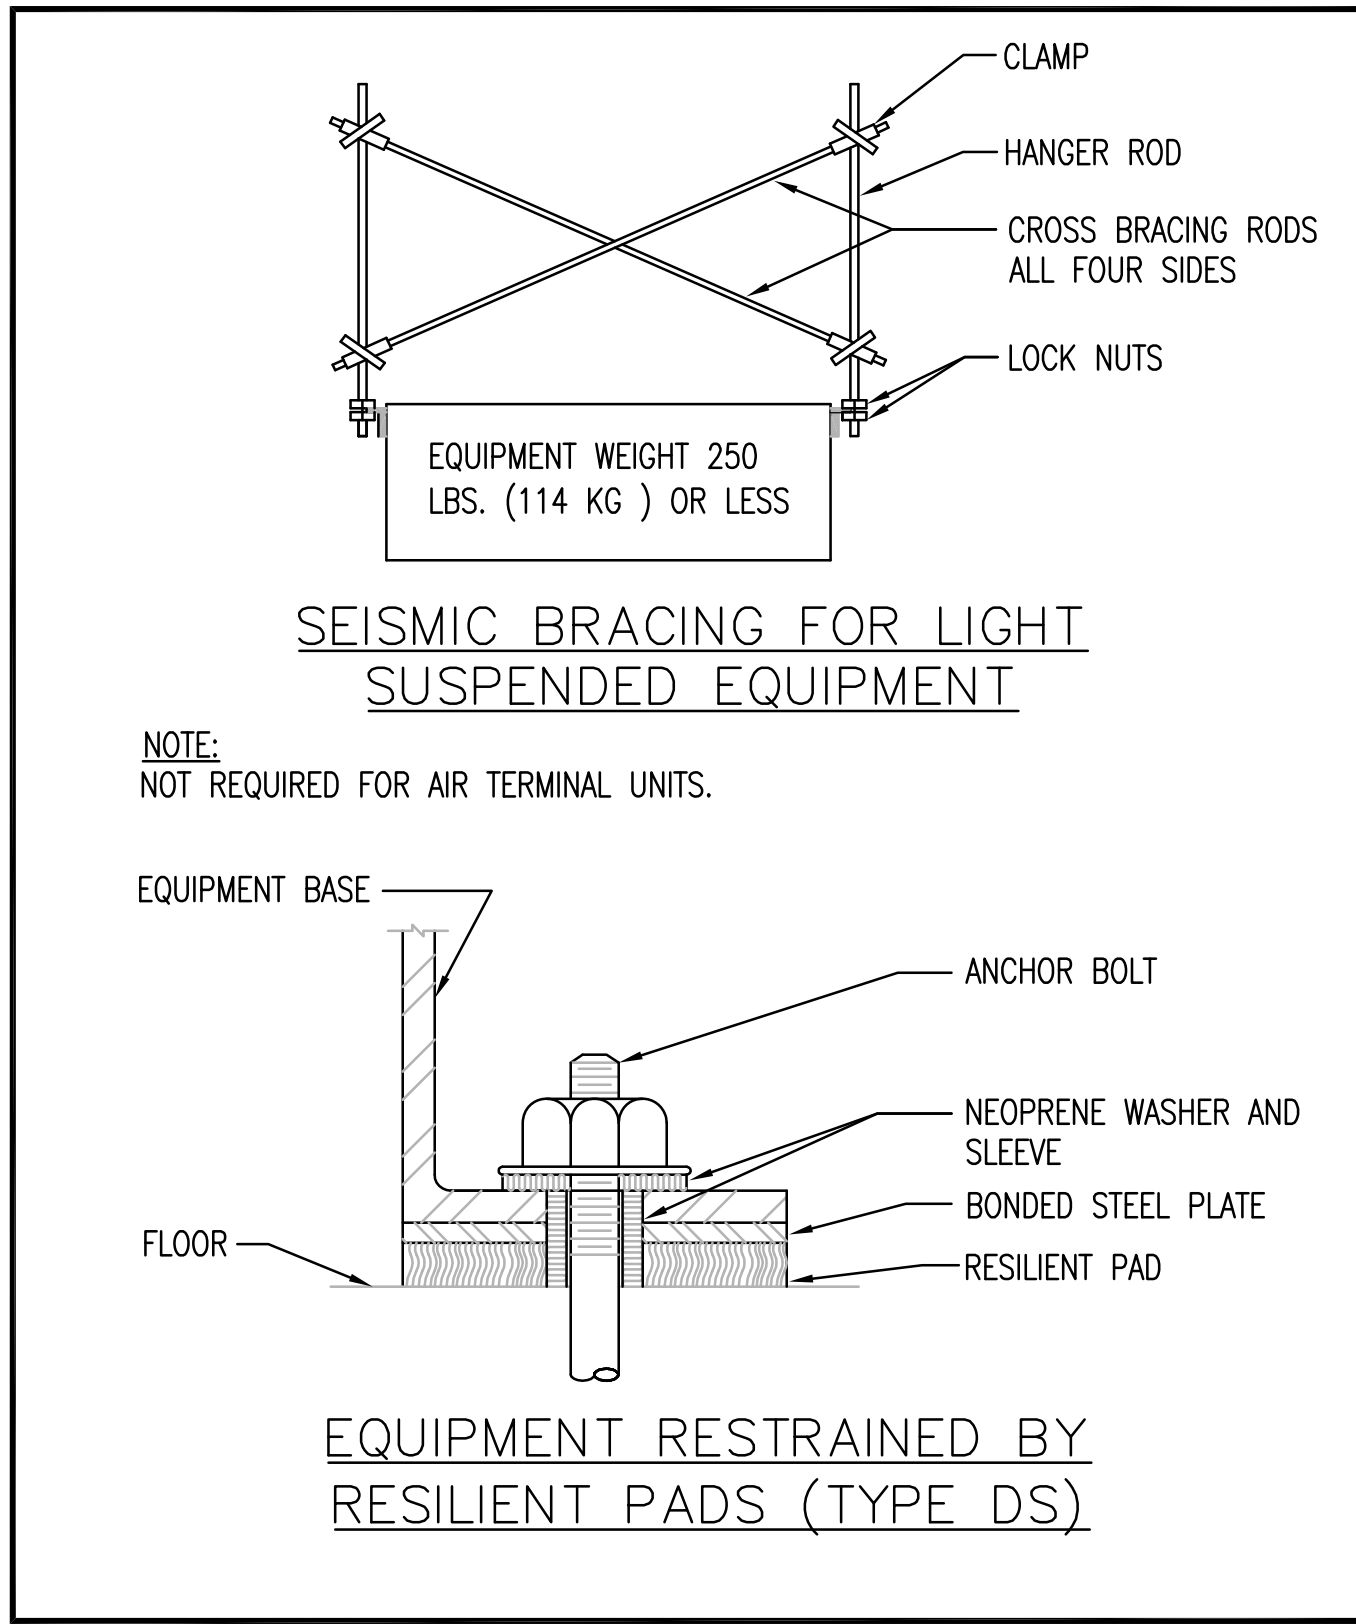

9 SEISMIC BRACING EQUIPMENT DETAIL
M6.1 SCALE:NONE

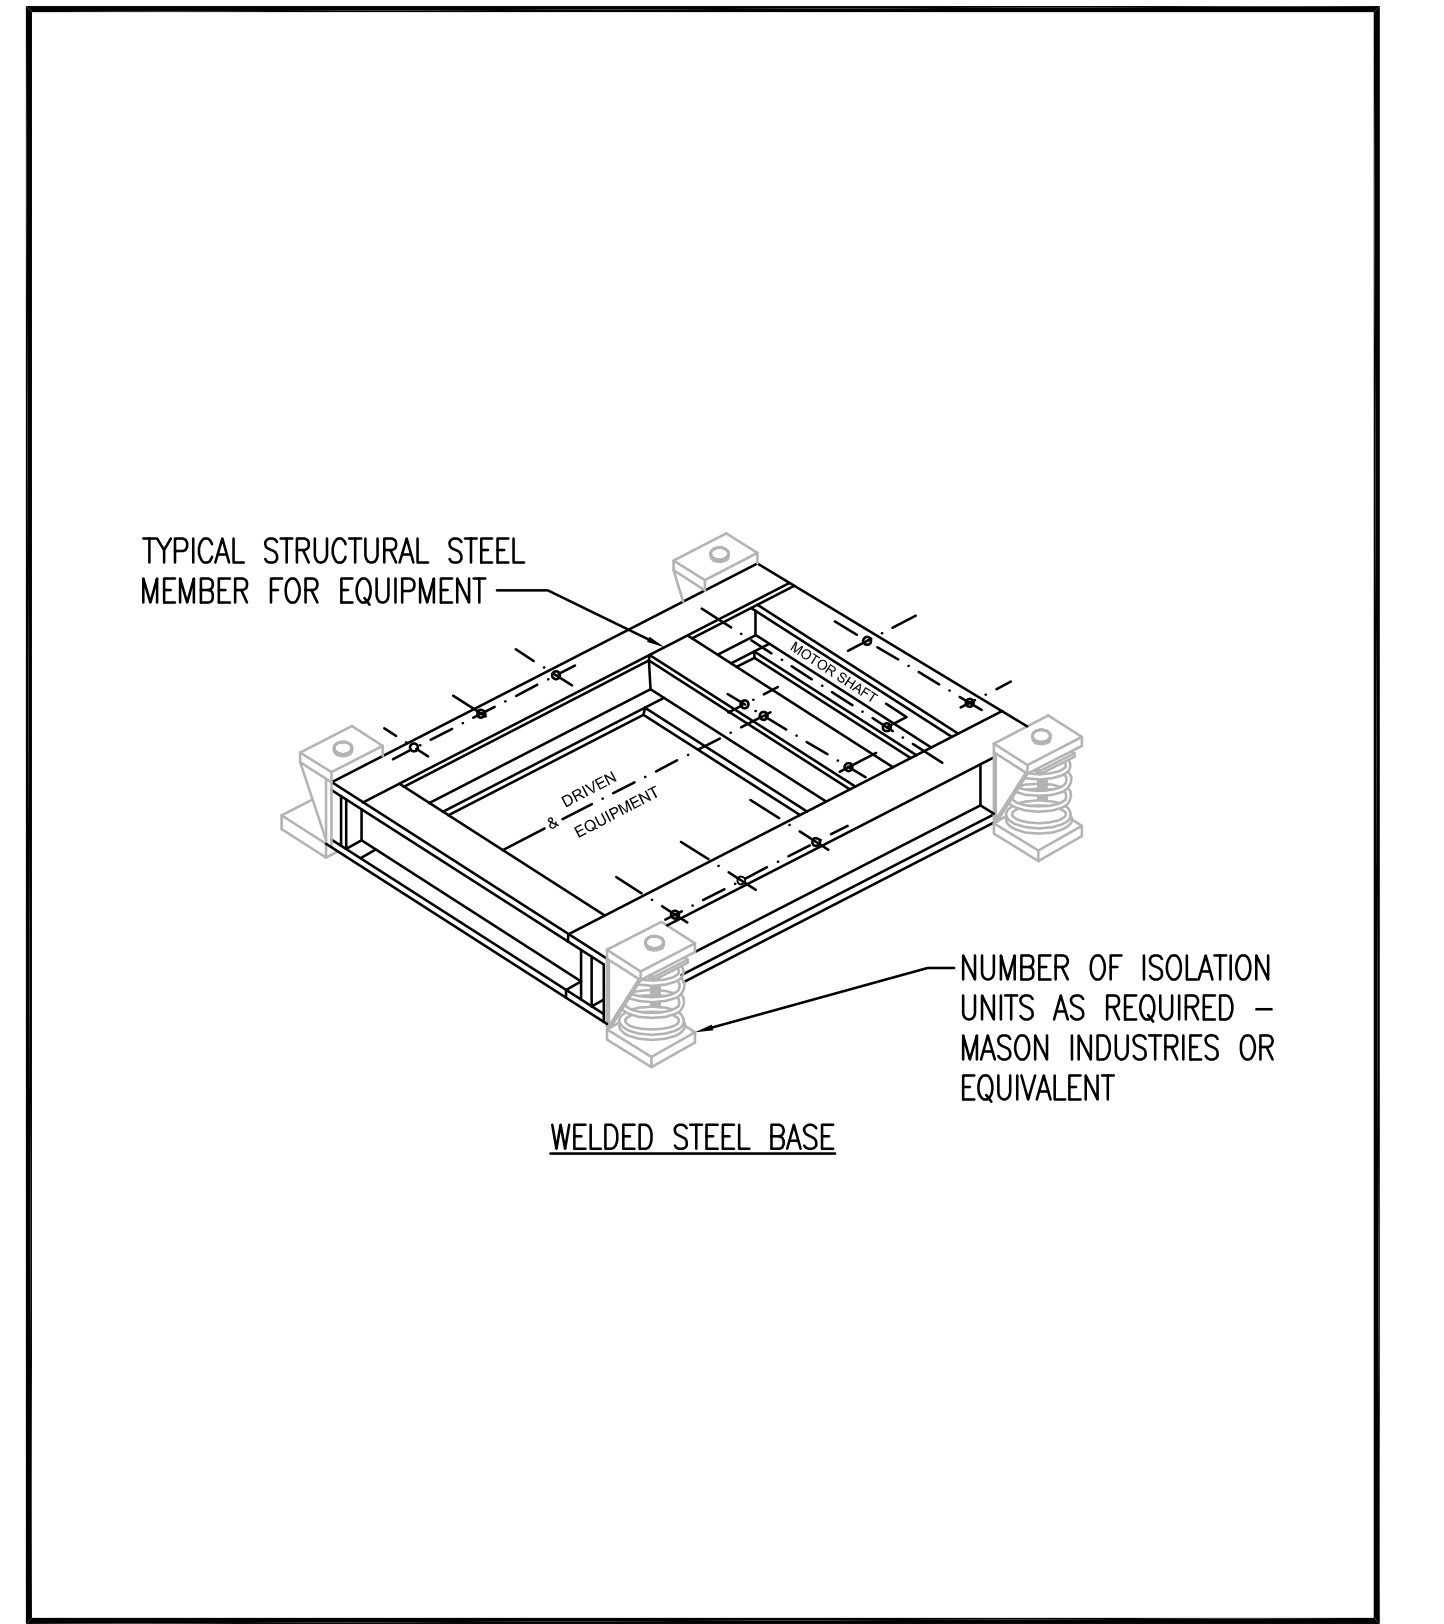

10 VIBRATION ISOLATION BASE
M6.1 NO SCALE