



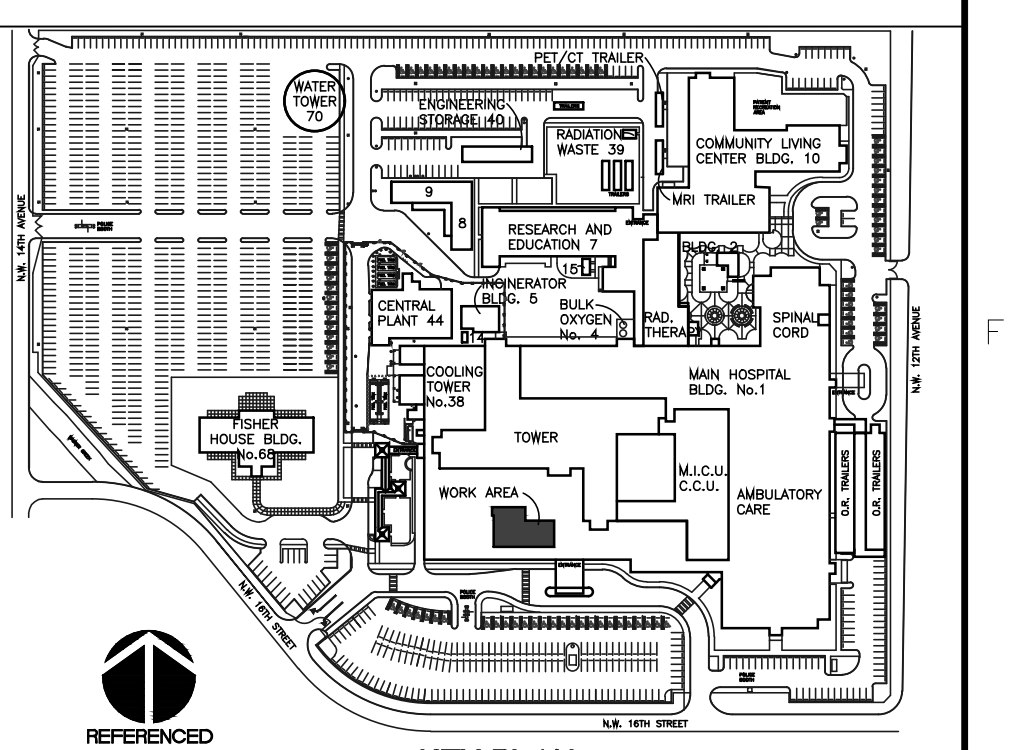

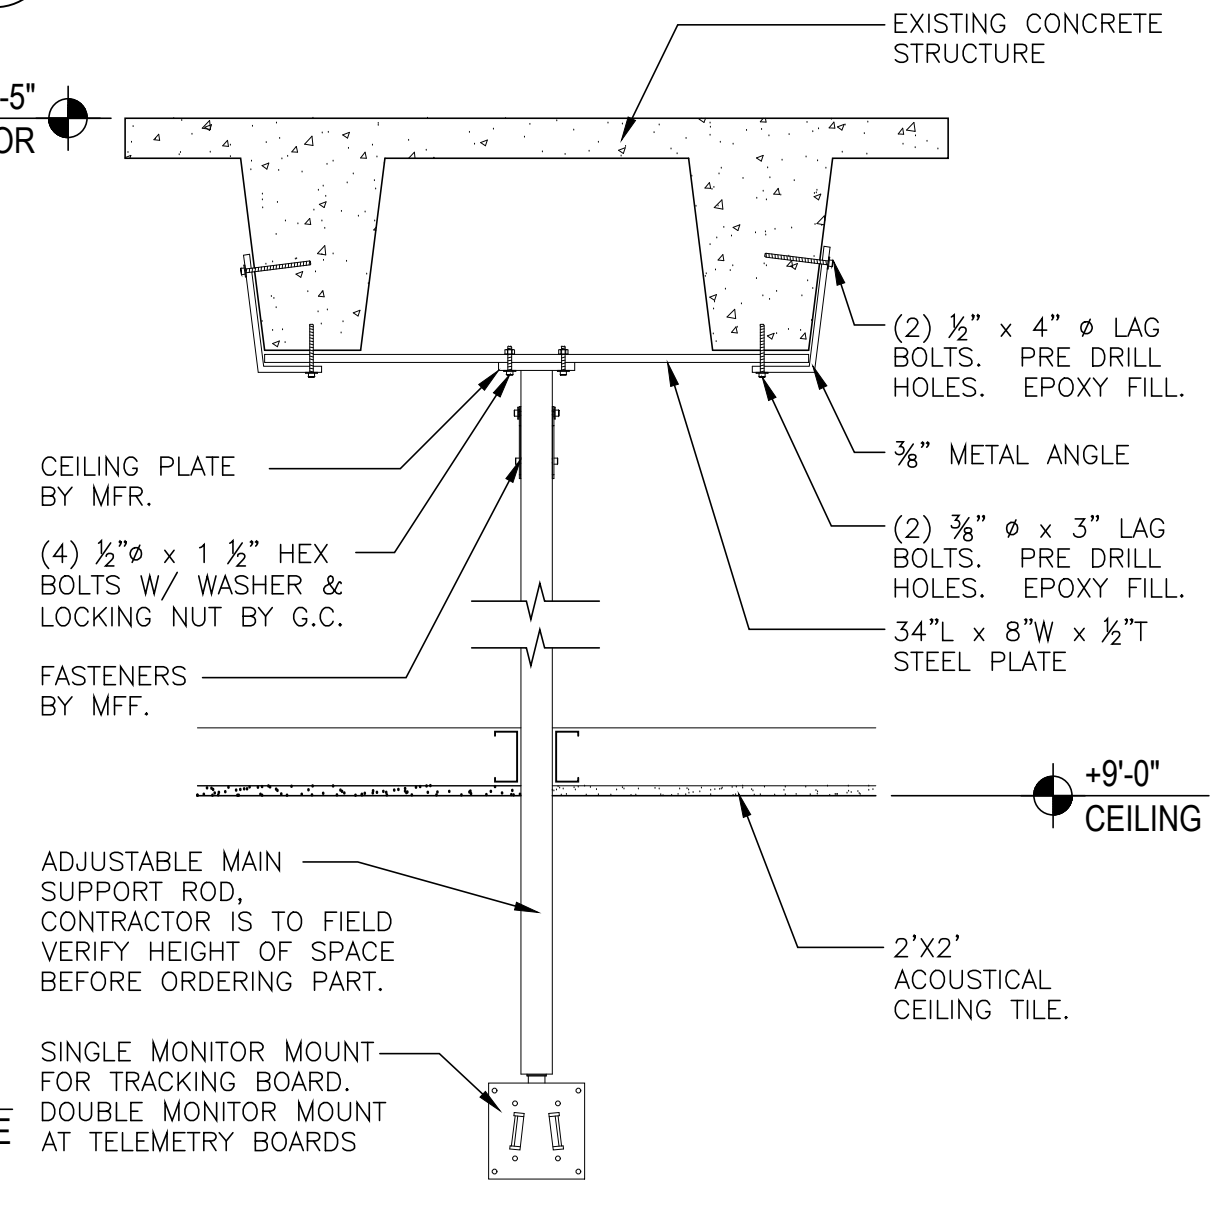

- ## KEYED NOTES
-
- | | |
|---|------------------------------------------------------------------------------|
| 1 | 2x2 ACOUSTICAL PANEL CEILING. SEE SPECIFICATIONS. |
| 2 | GYPSUM BOARD CEILING. |
| 3 | GYPSUM BOARD SOFFIT. |
| 4 | $\frac{1}{4}$ " TEMPERED GLASS, RUNS UP TO ACOUSTICAL TILE CEILING AT 9'-0". |
| 5 | NOT USED |
| 6 | CURTAIN TRACK, SEE SPECS. |
| 7 | WALL MOUNTED TV MOUNT, SEE SPECS. |
| 8 | CEILING MOUNTED TV MOUNT, SEE DETAIL E/A-201, AND SPECIFICATIONS. |



 Office of
Construction
and Facilities
Management

 Department of
Veterans Affairs

Project Number
546-15-105

Building Number
1

Drawing Number
A-201

Dwg. 9 of -